


The Hamptons

340 Trents Road, Prebbleton

Streetscape Landscape Drawings - Stage 7 (sub-stages 7A, 7B, 7C) Detailed Design
FOR APPROVAL

May 2026

Disclaimer

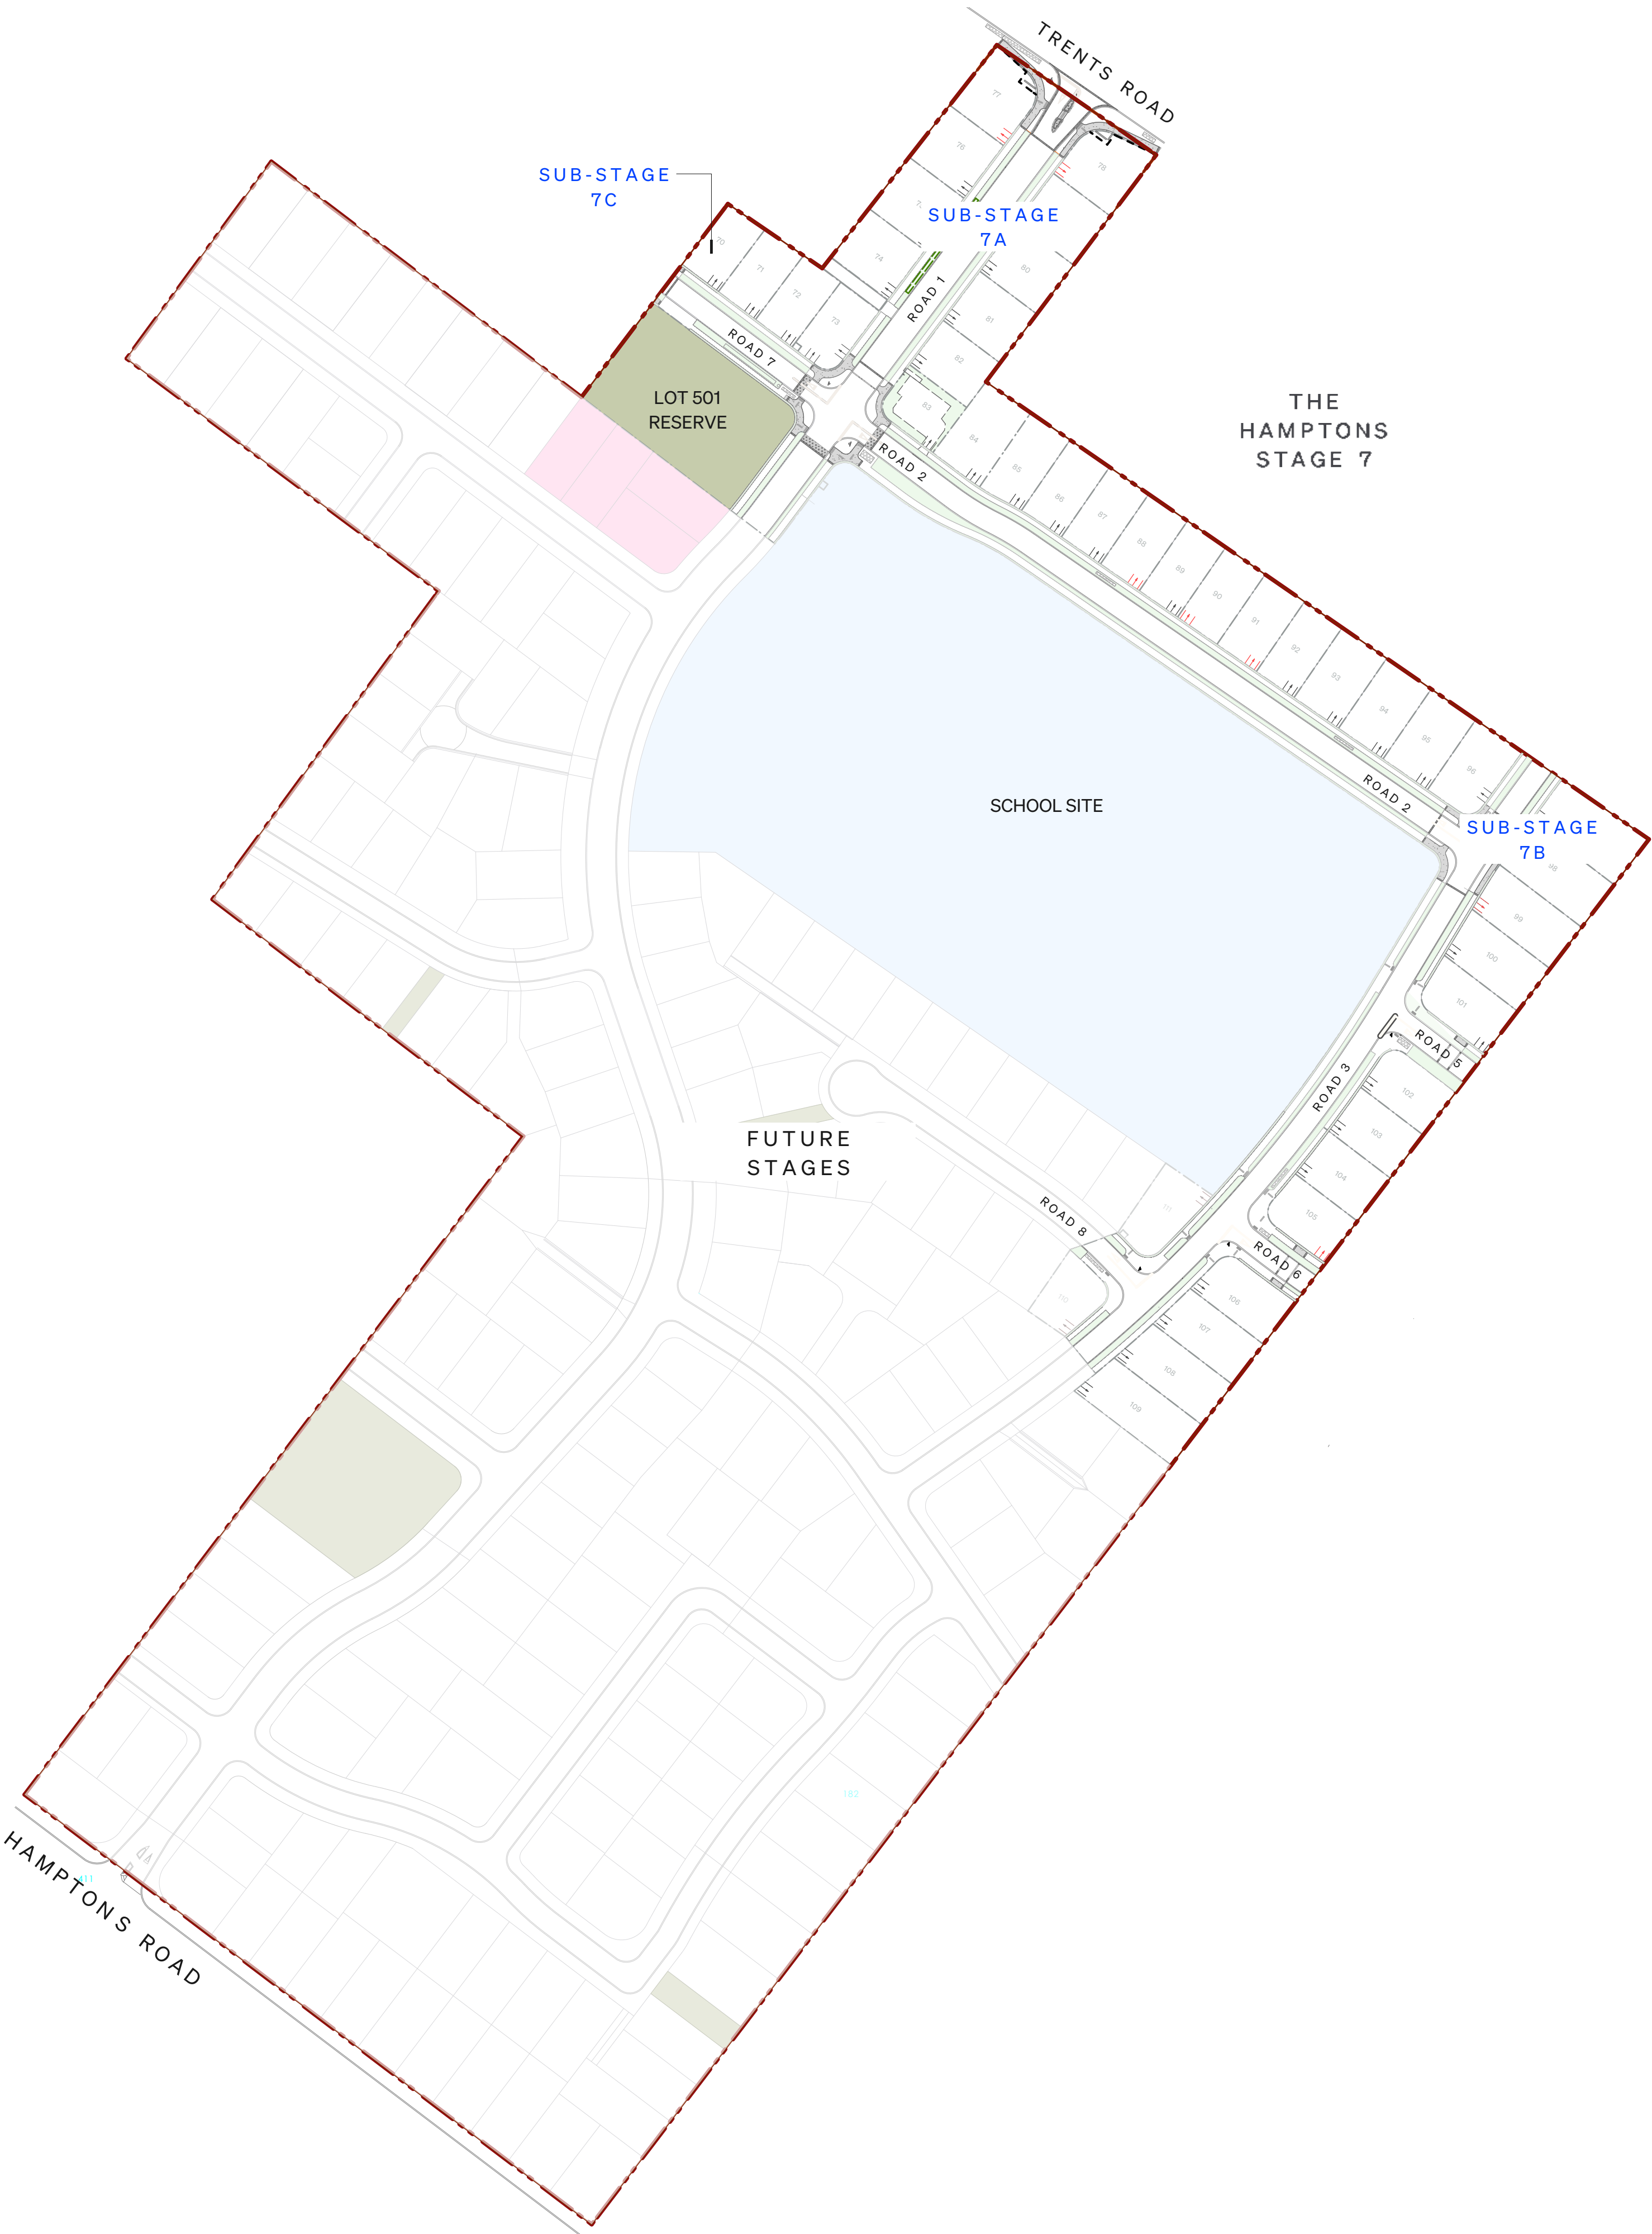

Contents

1. General Arrangement Plans

L-DD 1.0	Stage 7 Overview - Contents
L-DD 1.1	Stage 7 Streetscape Masterplan
L-DD 1.2	General Arrangement Plan 1
L-DD 1.3	General Arrangement Plan 2
L-DD 1.4	General Arrangement Plan 3
L-DD 1.5	General Arrangement Plan 4
L-DD 1.6	General Arrangement Plan 5
L-DD 1.7	General Arrangement Plan 6

2. Hardscape Plans

L-DD 2.0	Entry Feature Wall Set Out Plan
L-DD 2.1	Intersection Setout Plan 1
L-DD 2.2	Intersection Setout Plan 2
L-DD 2.3	Intersection Setout Plan 3
L-DD 2.4	Intersection Setout Plan 4

NOTE ALL:


The Contractor shall adhere to the SDC landscaping hold point inspections - Refer Selwyn District Council 'List of required Inspections under s224'


3. Sections and Construction Details


L-DD 3.0	Carriageway - Typical Cross Sections
L-DD 3.1	Streetscape Interface Details
L-DD 3.2	Construction Details - Entry Feature Walls
L-DD 3.3	Construction Details - Entry Feature Walls
L-DD 3.4	Construction Details - Custom Steel Fin Fence
L-DD 3.5	Construction Details - Tree and Planting

4. Planting Plans


L-DD 4.0	Street Trees - Stage 7A & 7C Planting Plan
L-DD 4.1	Street Trees - Stage 7B Planting Plan
L-DD 4.2	Shrub Planting Overall Plan
L-DD 4.3	Intersection 1 - Planting Plan
L-DD 4.4	Intersection 2 & Threshold 1 - Planting Plan
L-DD 4.5	Intersection 3
L-DD 4.6	Intersection 4 - Planting Plan
L-DD 4.7	Intersection 5 & 6 - Planting Plan

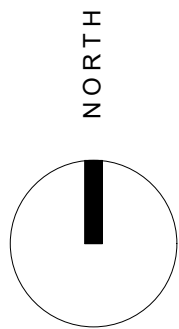

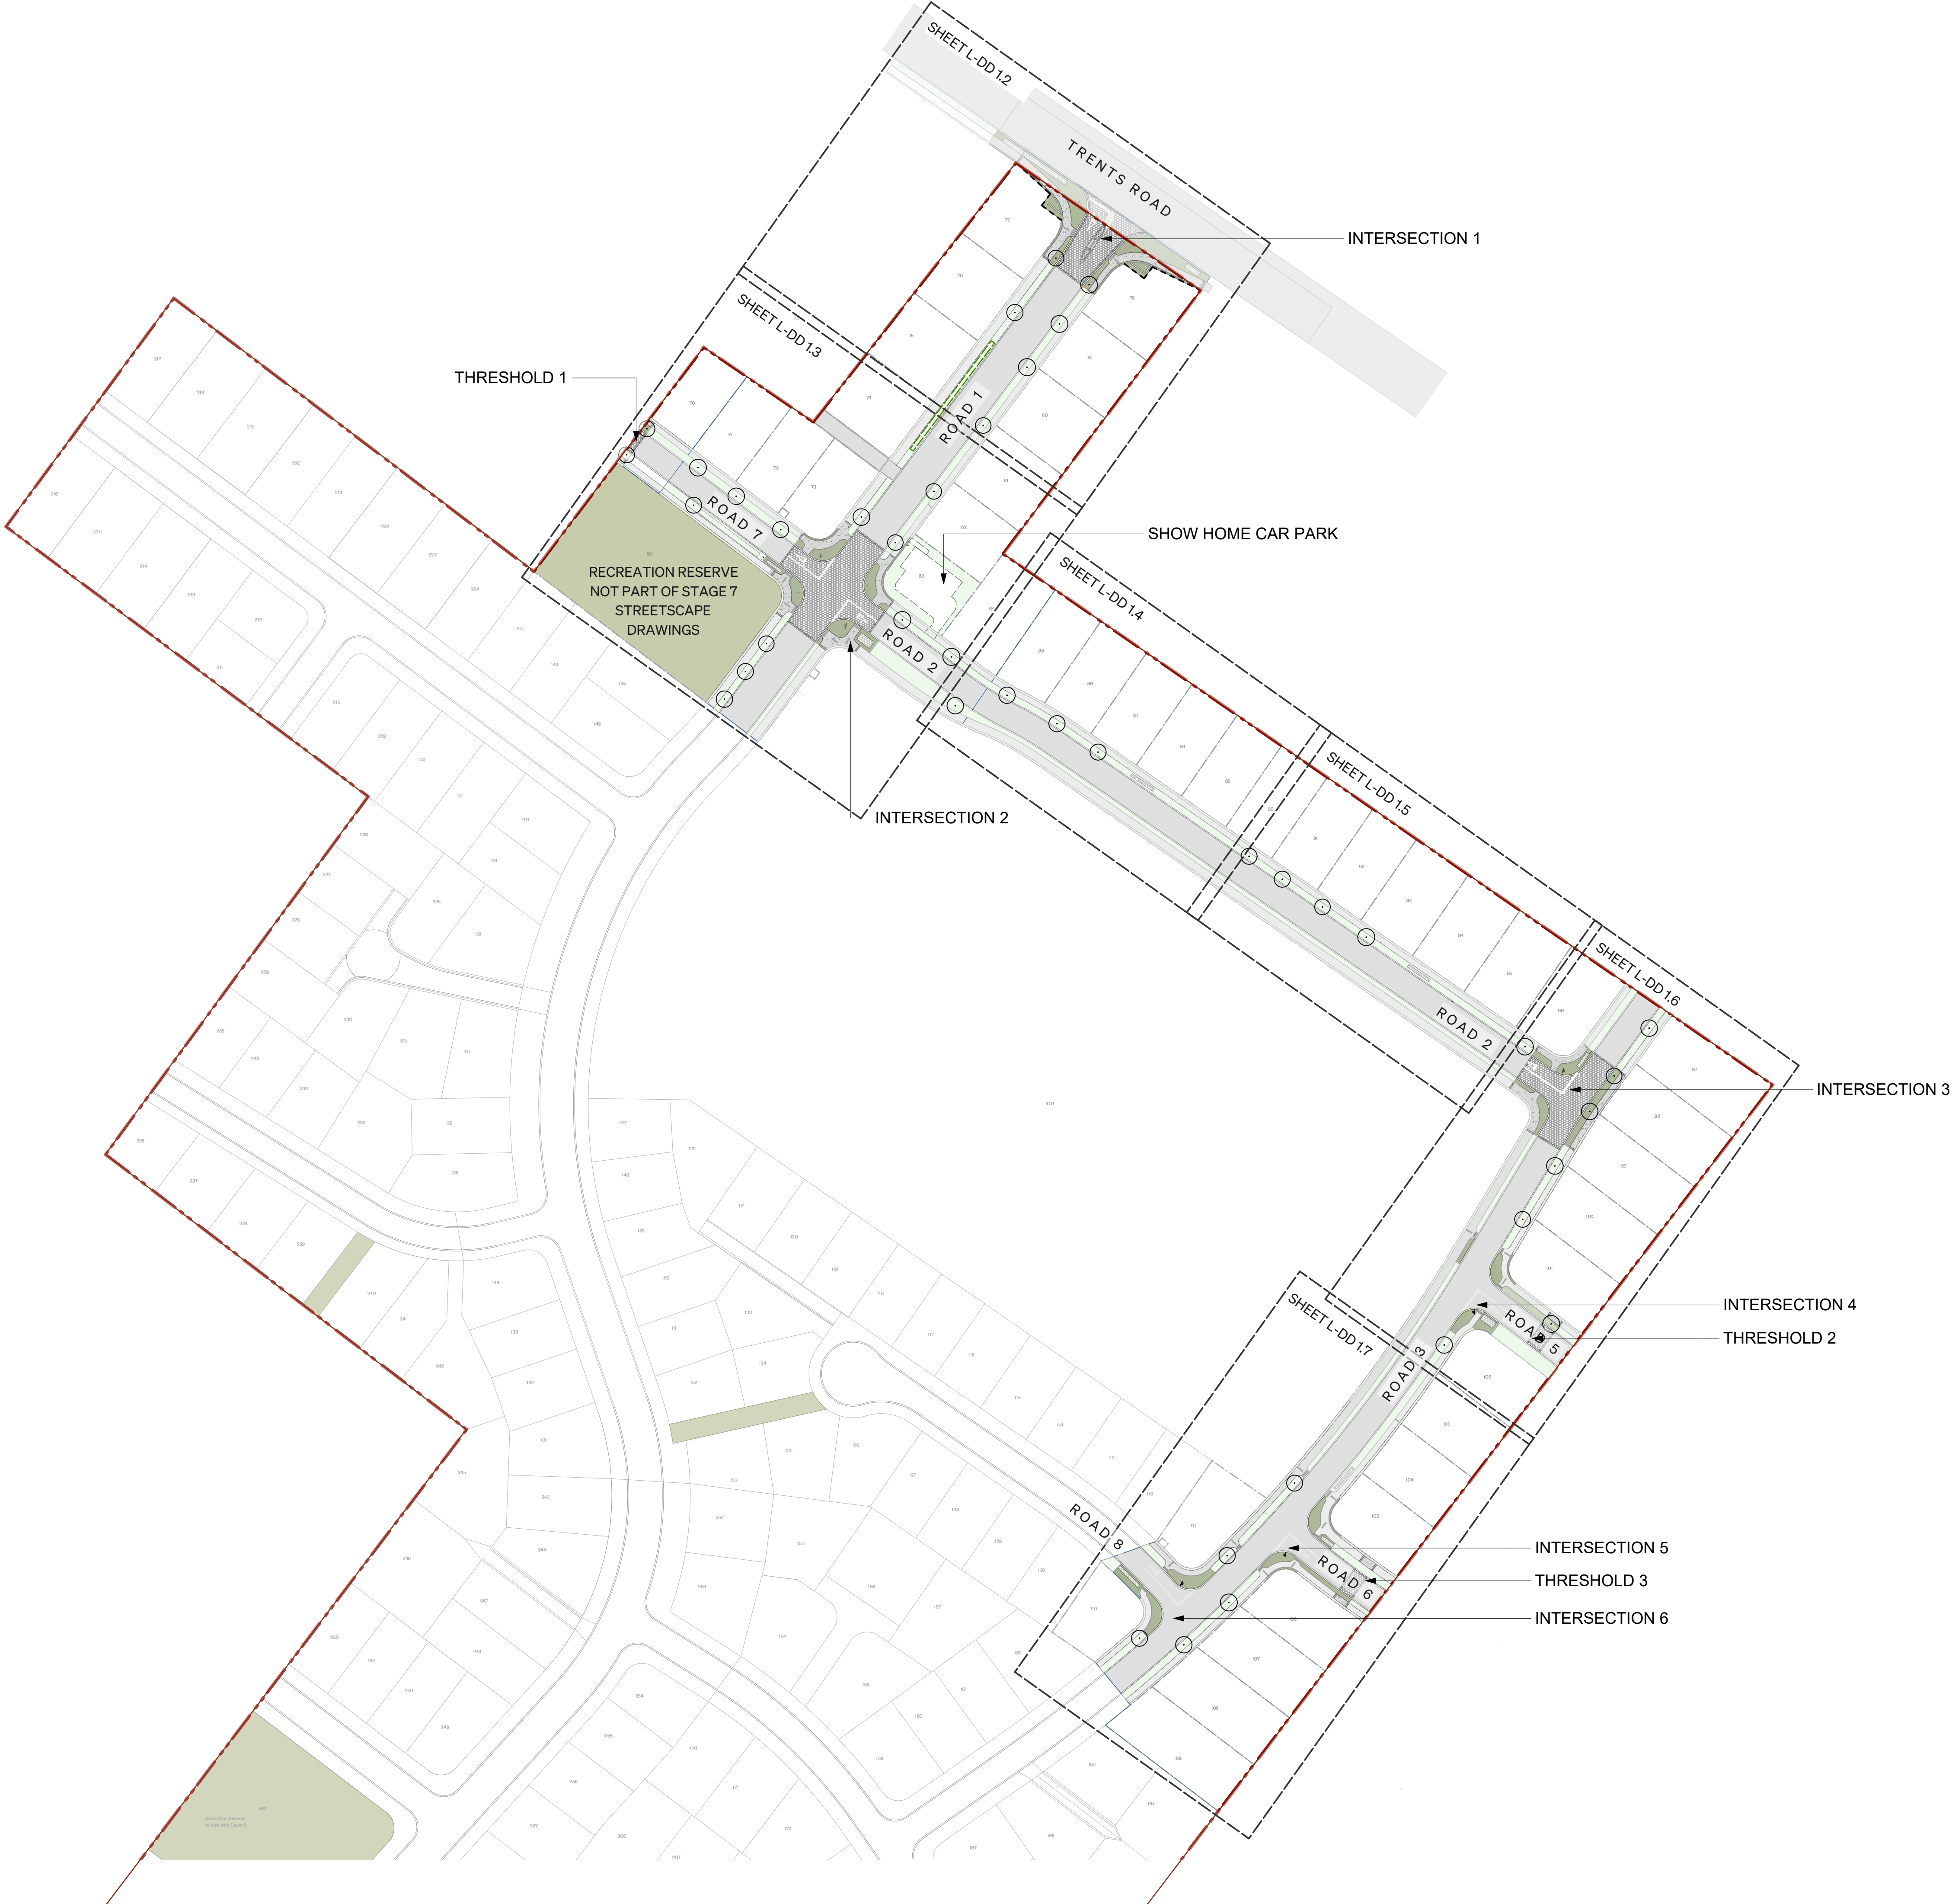

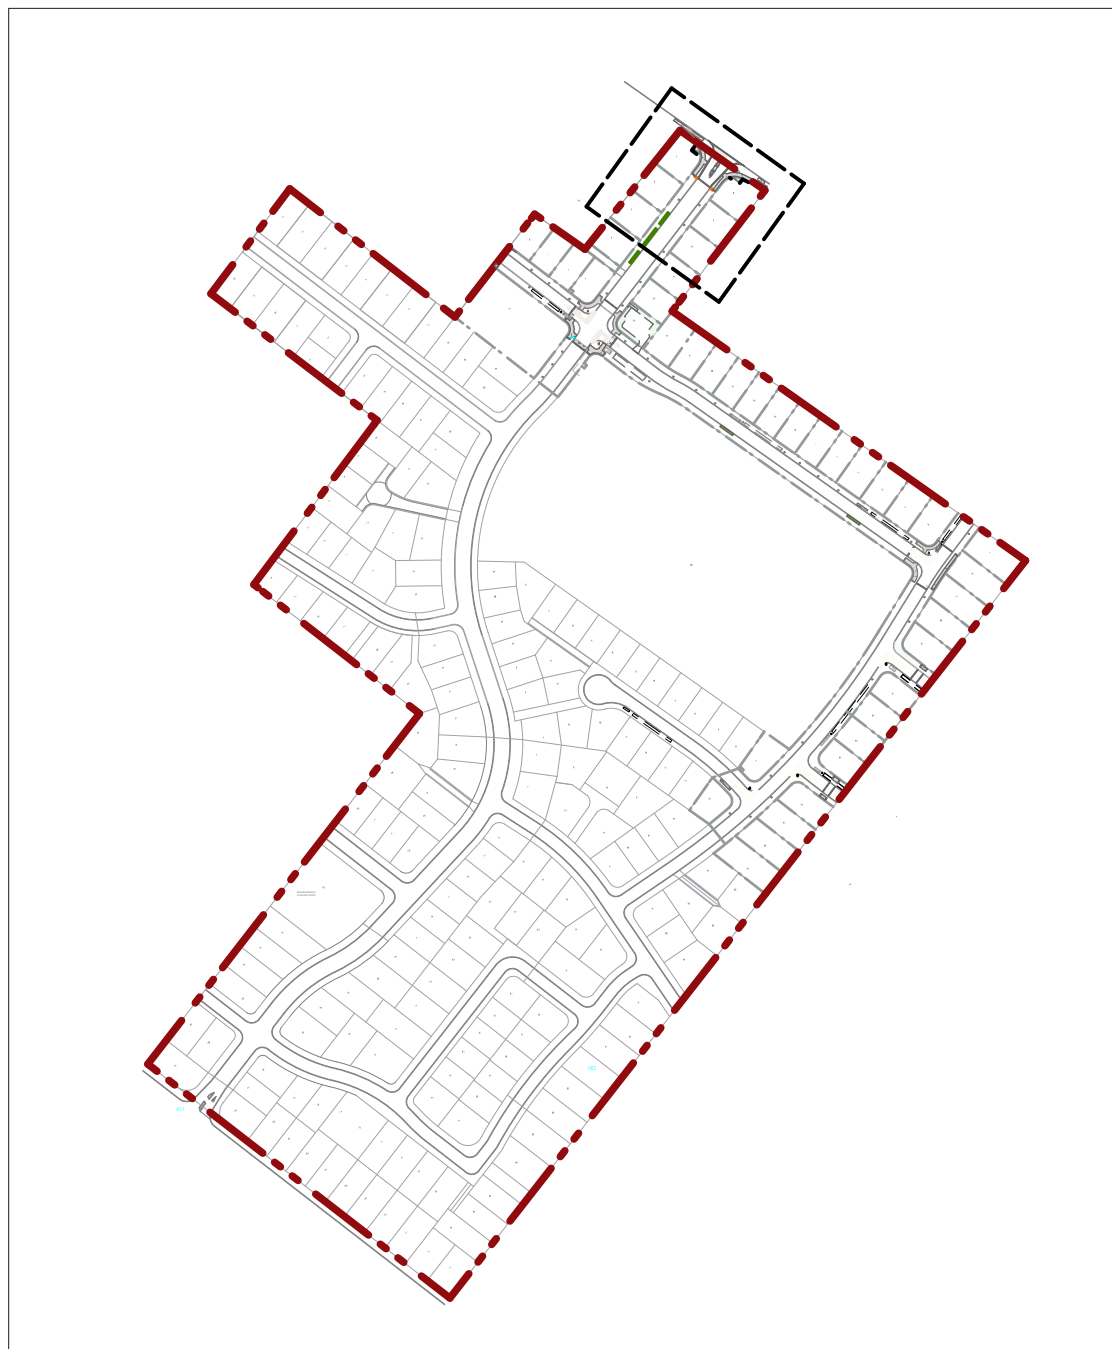


LOCATION MAP 1:5000

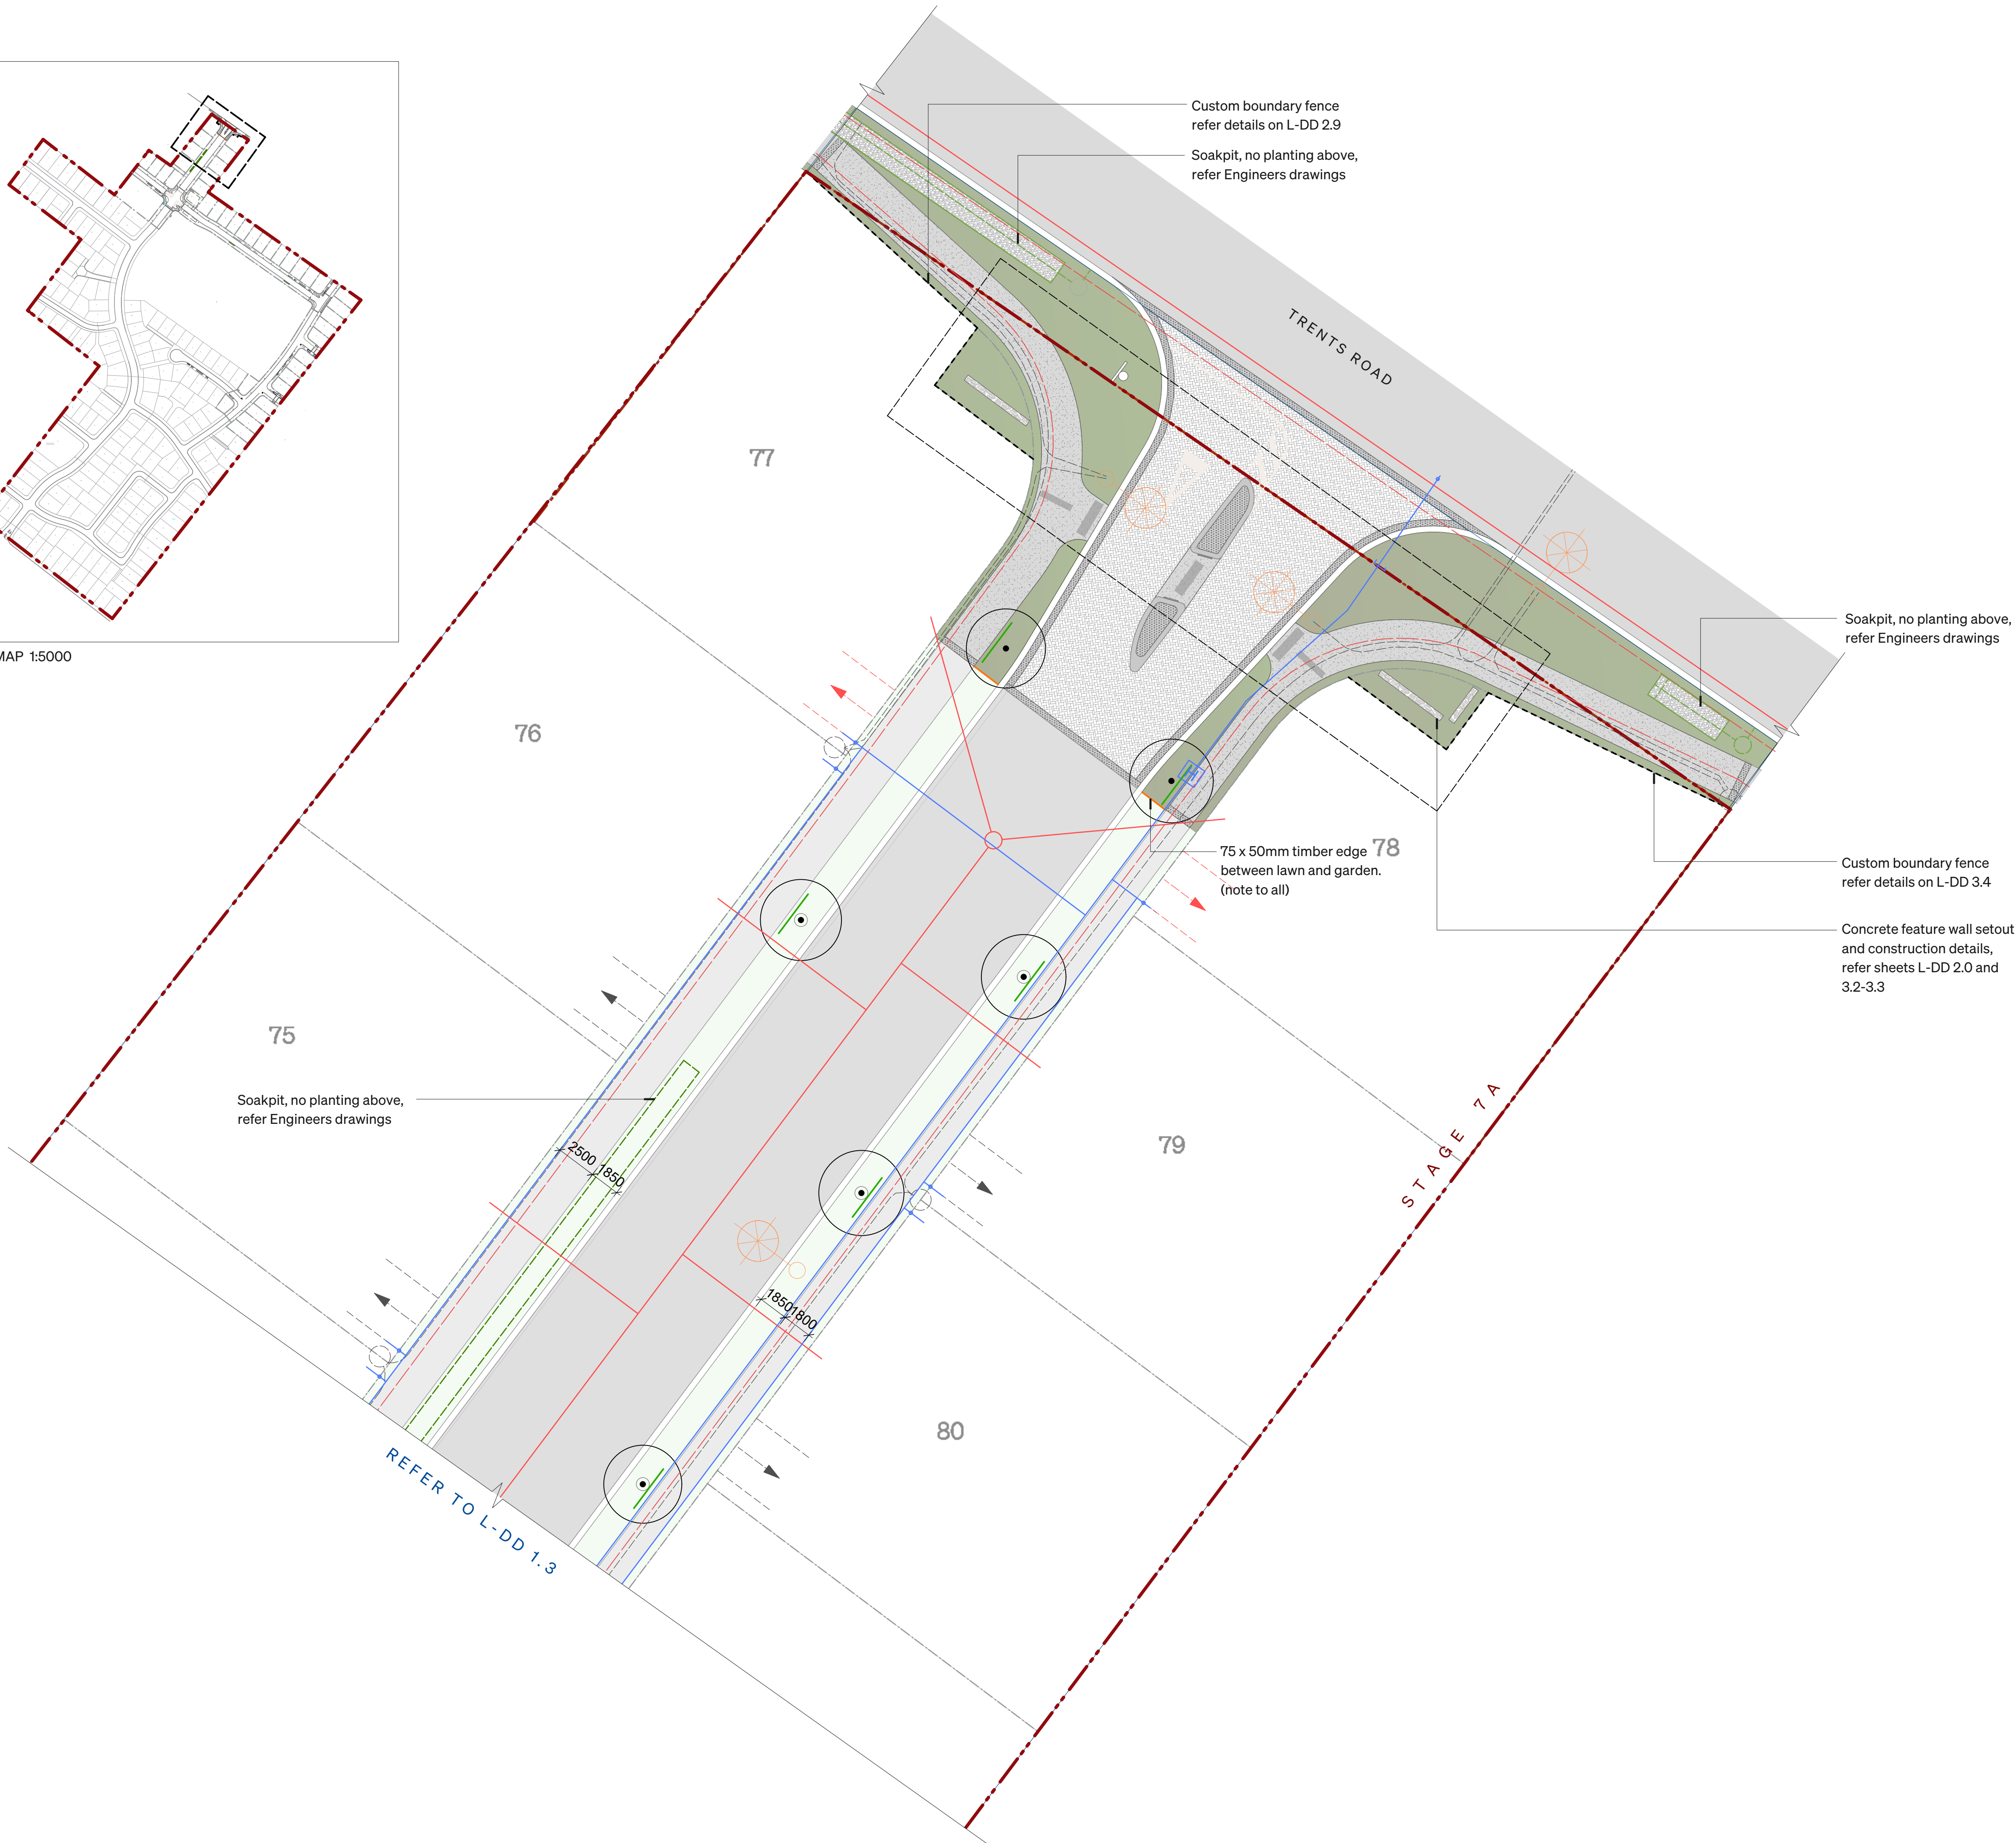

ROUGH MILNE MITCHELL LANDSCAPE ARCHITECTS LIMITED		
DO NOT SCALE. ALL DIMENSIONS TO BE VERIFIED ON SITE PRIOR TO COMMENCING ANY WORK		
INFORMATION CONTAINED IN THIS DRAWING IS THE SOLE COPYRIGHT OF ROUGH MILNE MITCHELL LANDSCAPE ARCHITECTS AND IS NOT TO BE PRODUCED WITHOUT THEIR PERMISSION		
REV	DATE	NOTES
A	12/02/2026	FOR DISCUSSION
B	23/02/2026	ISSUE FOR SDC APPROVAL
C	26/05/2026	SDC APPROVAL RFI
LEGEND		

- Site boundary
- Stage 7 boundary
- Lot boundary
- Root barrier
- Grass berm
- Planting
- Street tree with corten steel edging
- Street tree
- Fixed driveway locations
- Approximate driveway locations
- 1.6m high steel fin black custom fence
- Hardscape & Services (Refer Engineers Drawings)
 - Asphalt
 - Exposed aggregate
 - Segmental paving - 45° Herringbone
 - Basalt sett paving
 - 75 x 50mm H4 timber edging
 - Sewer
 - Water
 - Stormwater
 - Water meter
 - Water hydrant
 - Street light
 - 11 kV power
 - LV power

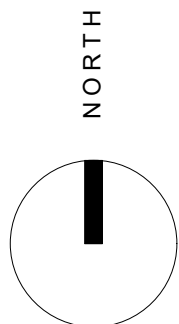

RMM
ROUGH MILNE MITCHELL
LANDSCAPE ARCHITECTS

CHRISTCHURCH
WANAKA
AUCKLAND
DUNEDIN
NELSON
rmm.co.nz

+64 3 366 3268
+64 3 974 7940
+64 21 244 8630
+64 27 498 8795
+64 27 250 0500
info@rmm.co.nz

GENERAL ARRANGEMENT PLAN 1
URBAN ESTATES - THE HAMPTONS
HAMPTONS RD / TRENTS RD
PREBBLETON, SELWYN

JOB No. 23054

SCALE 1:200@A1, 1:400@A3

DATE 23/02/2026

DESIGNED RMM

DRAWN GT


CHECKED RMM

STATUS FOR APPROVAL

DRAWING No. L-DD 1.2
SERIES


REVISION C

3 of 27

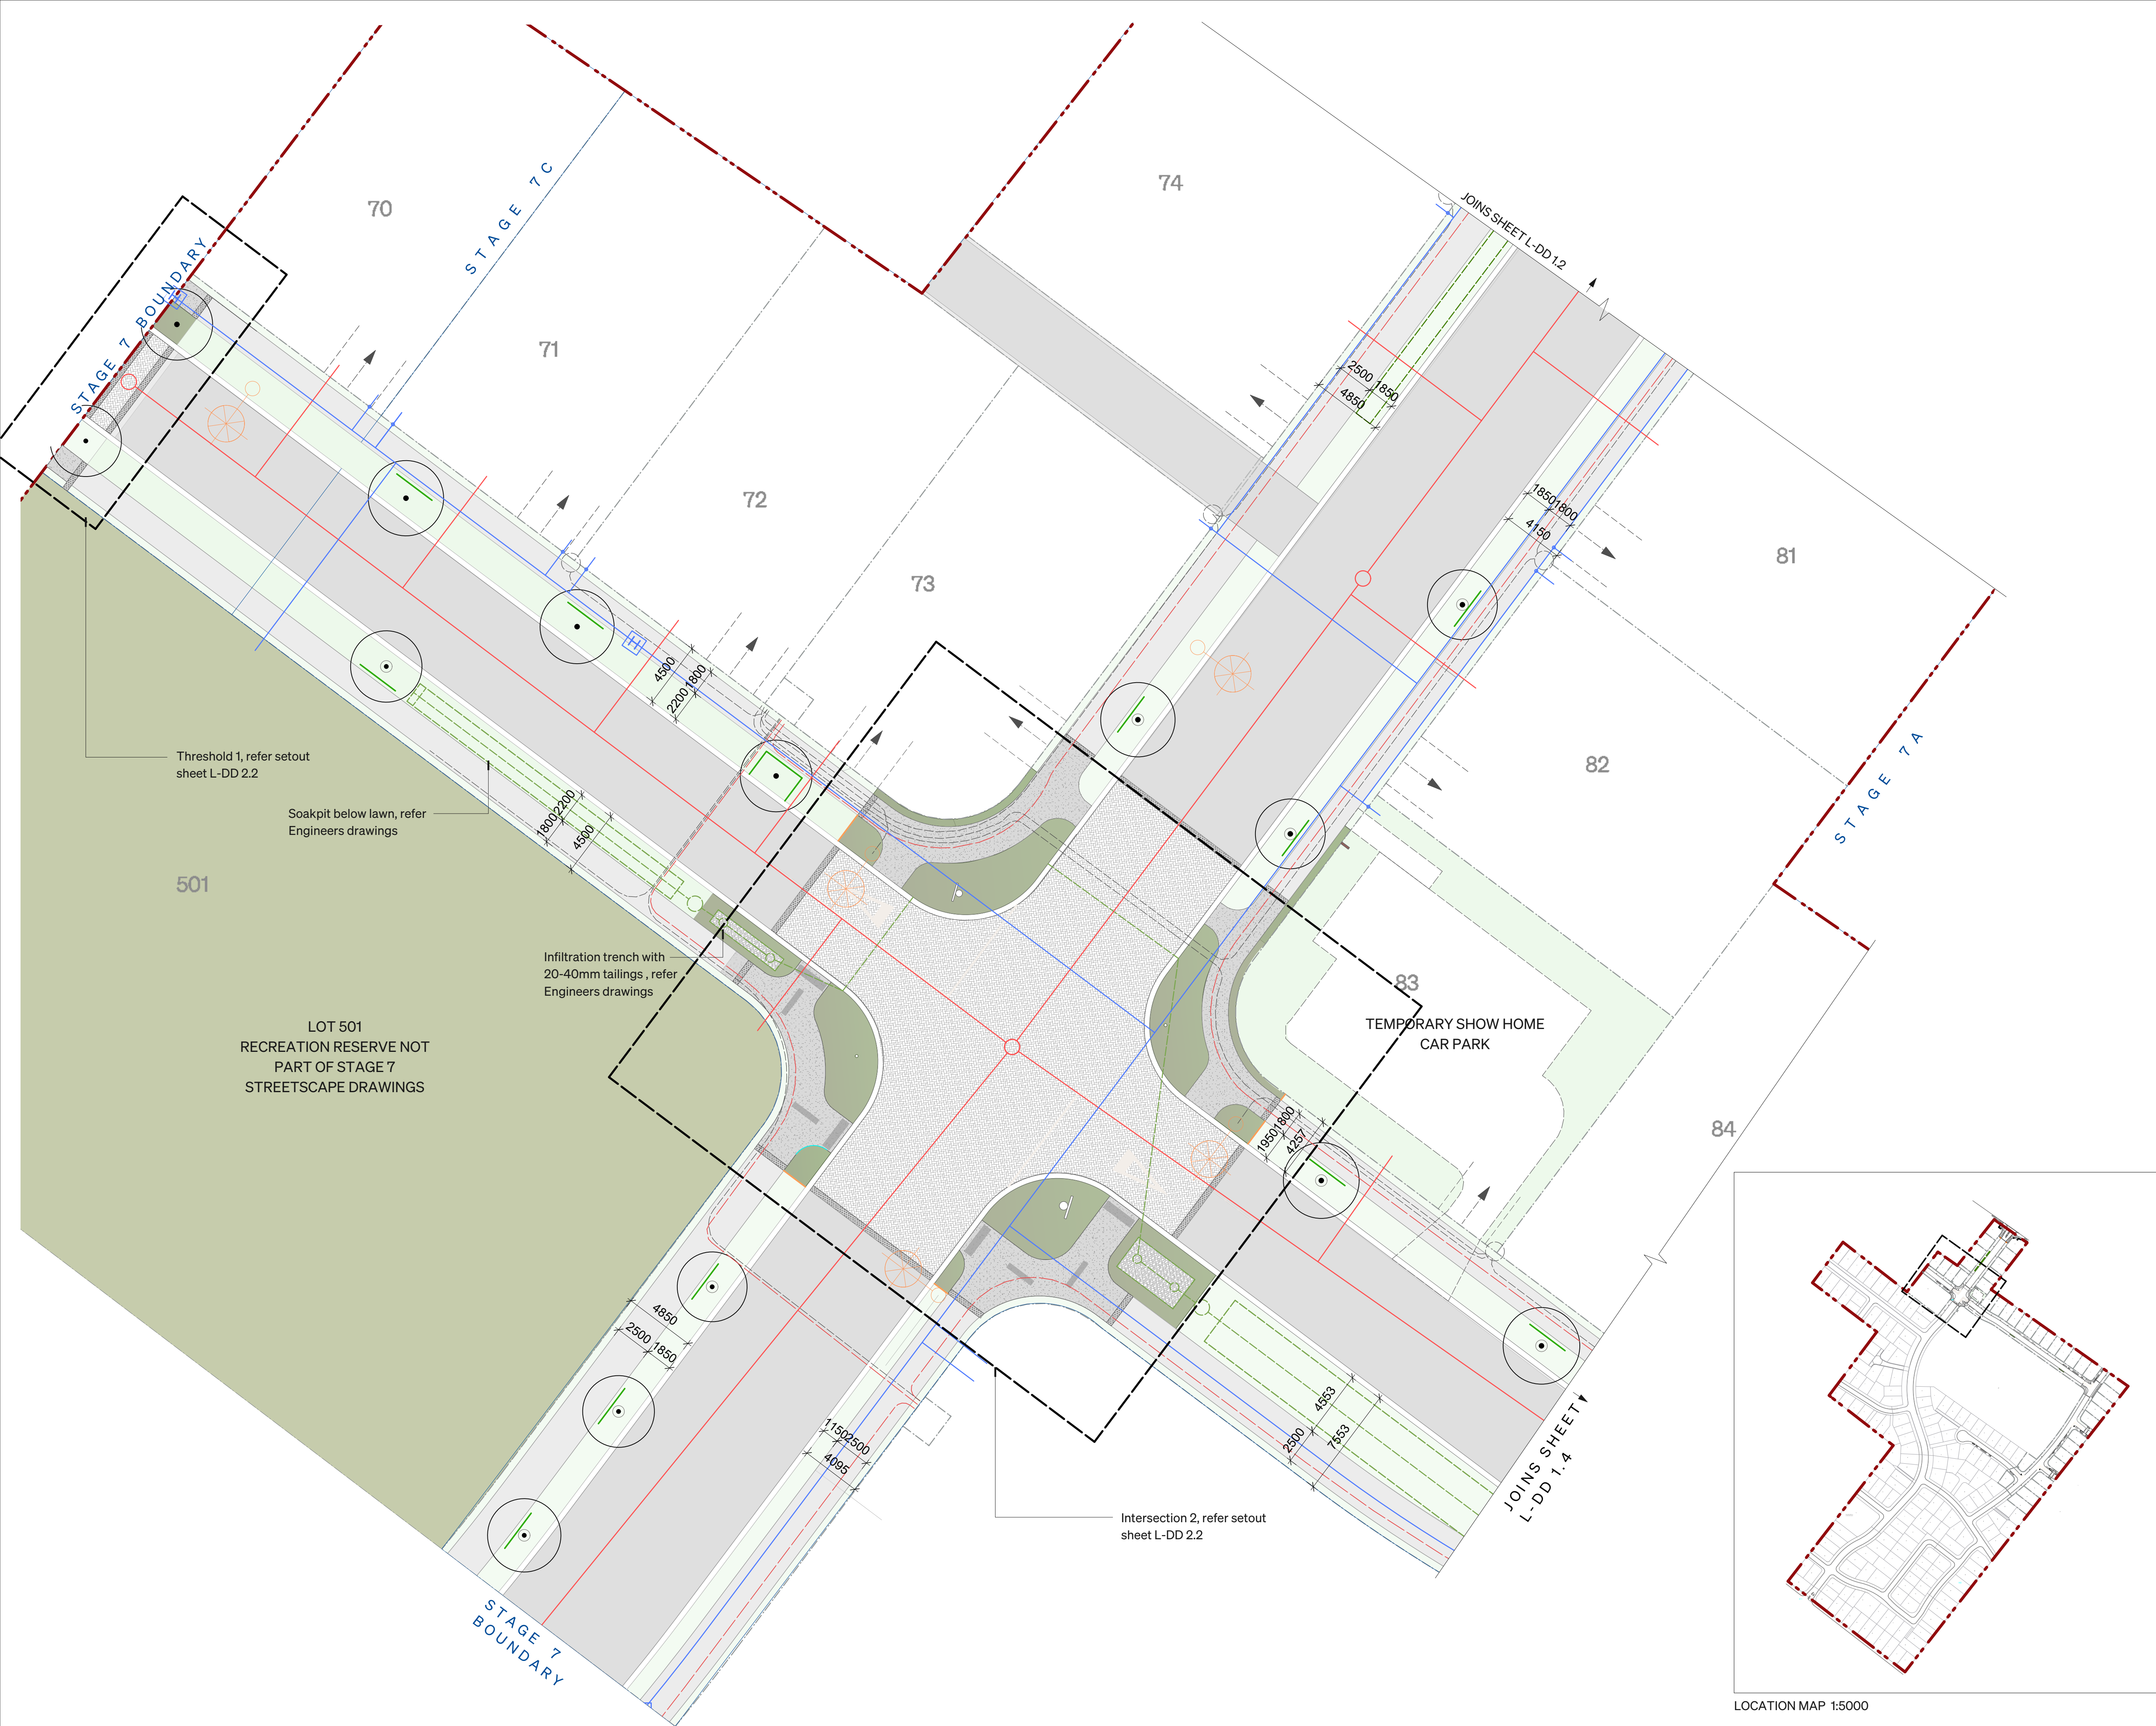

ROUGH MILNE MITCHELL LANDSCAPE ARCHITECTS LIMITED		
DO NOT SCALE. ALL DIMENSIONS TO BE VERIFIED ON SITE PRIOR TO COMMENCING ANY WORK.		
INFORMATION CONTAINED IN THIS DRAWING IS THE SOLE COPYRIGHT OF ROUGH MILNE MITCHELL LANDSCAPE ARCHITECTS AND IS NOT TO BE PRODUCED WITHOUT THEIR PERMISSION.		
REV	DATE	NOTES
A	12/02/2026	FOR DISCUSSION
B	23/02/2026	ISSUE FOR SDC APPROVAL
C	30/04/2026	SDC APPROVAL RFI
LEGEND		

- Site boundary
- Stage 7 boundary
- Lot boundary
- Root barrier
- Grass berm
- Planting
- Street tree with corten steel edging
- Street tree
- Fixed driveway locations
- Approximate driveway locations
- 1.6m high steel fin black custom fence
- Hardscape & Services (Refer Engineers Drawings)
 - Asphalt
 - Exposed aggregate
 - Segmental paving - 45° Herringbone
 - Basalt sett paving
 - 75 x 50mm H4 timber edging
 - Sewer
 - Water
 - Stormwater
 - Water meter
 - Water hydrant
 - Street light
 - 11 kV power
 - LV power

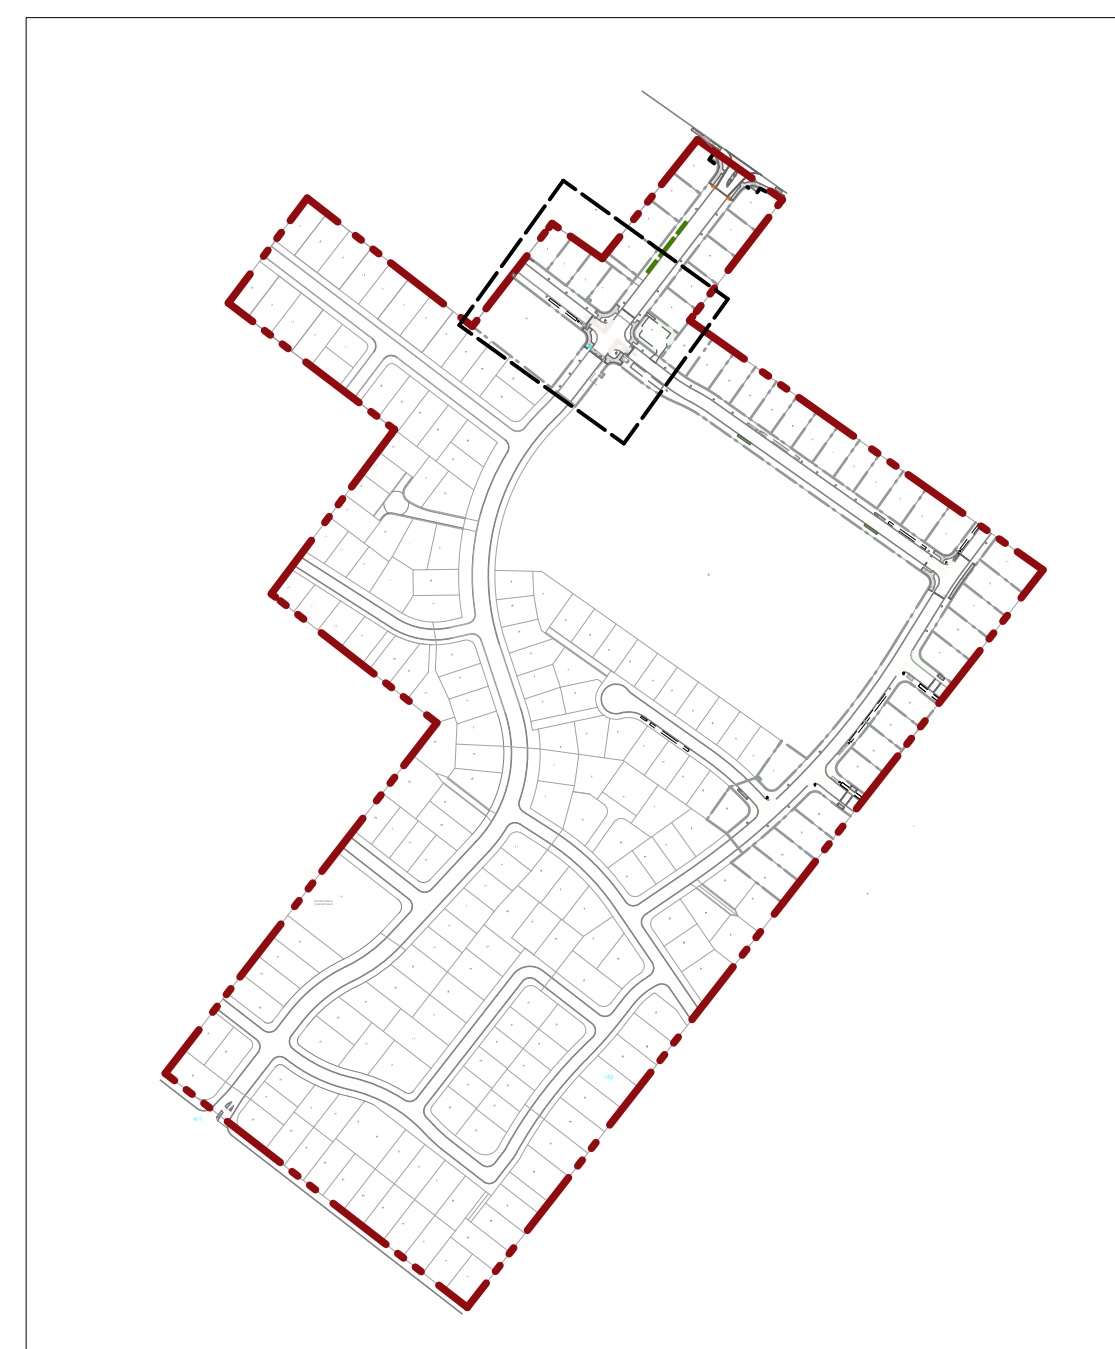

CHRISTCHURCH

WAIKANA

AUCKLAND

DUNEDIN

NELSON

rmm.co.nz

+64 3 366 3268

+64 3 974 7940

+64 21 244 8630

+64 27 498 8795

+64 27 250 0500

info@rmm.co.nz

ROUGH MILNE MITCHELL

LANDSCAPE ARCHITECTS

GENERAL ARRANGEMENT PLAN 2

URBAN ESTATES - THE HAMPTONS

HAMPTONS RD / TRENTS RD

PREBBLETON, SELWYN

JOB No.

23054

SCALE

1:200@A1, 1:400@A3

DATE

23/02/2026

DESIGNED

RMM

DRAWN

GT

CHECKED

RMM

STATUS

FOR APPROVAL

DRAWING No.

L-DD 1.3

SERIES

4 of 27

REVISION

C

NORTH

LOCATION MAP 1:5000


REV	DATE	NOTES
A	12/02/2026	FOR DISCUSSION
B	23/02/2026	ISSUE FOR SDC APPROVAL
C	26/05/2026	SDC APPROVAL RFI

LEGEND

- Site boundary
- Stage 7 boundary
- Lot boundary
- Root barrier
- Grass berm
- Planting
- Street tree with corten steel edging
- Street tree
- Fixed driveway locations
- Approximate driveway locations
- 1.6m high steel fin black custom fence

Hardscape & Services (Refer Engineers Drawings)


- Asphalt
- Exposed aggregate
- Segmental paving - 45° Herringbone
- Basalt sett paving
- 75 x 50mm H4 timber edging
- Sewer
- Water
- Stormwater
- Water meter
- Water hydrant
- Street light
- 11 kV power
- LV power

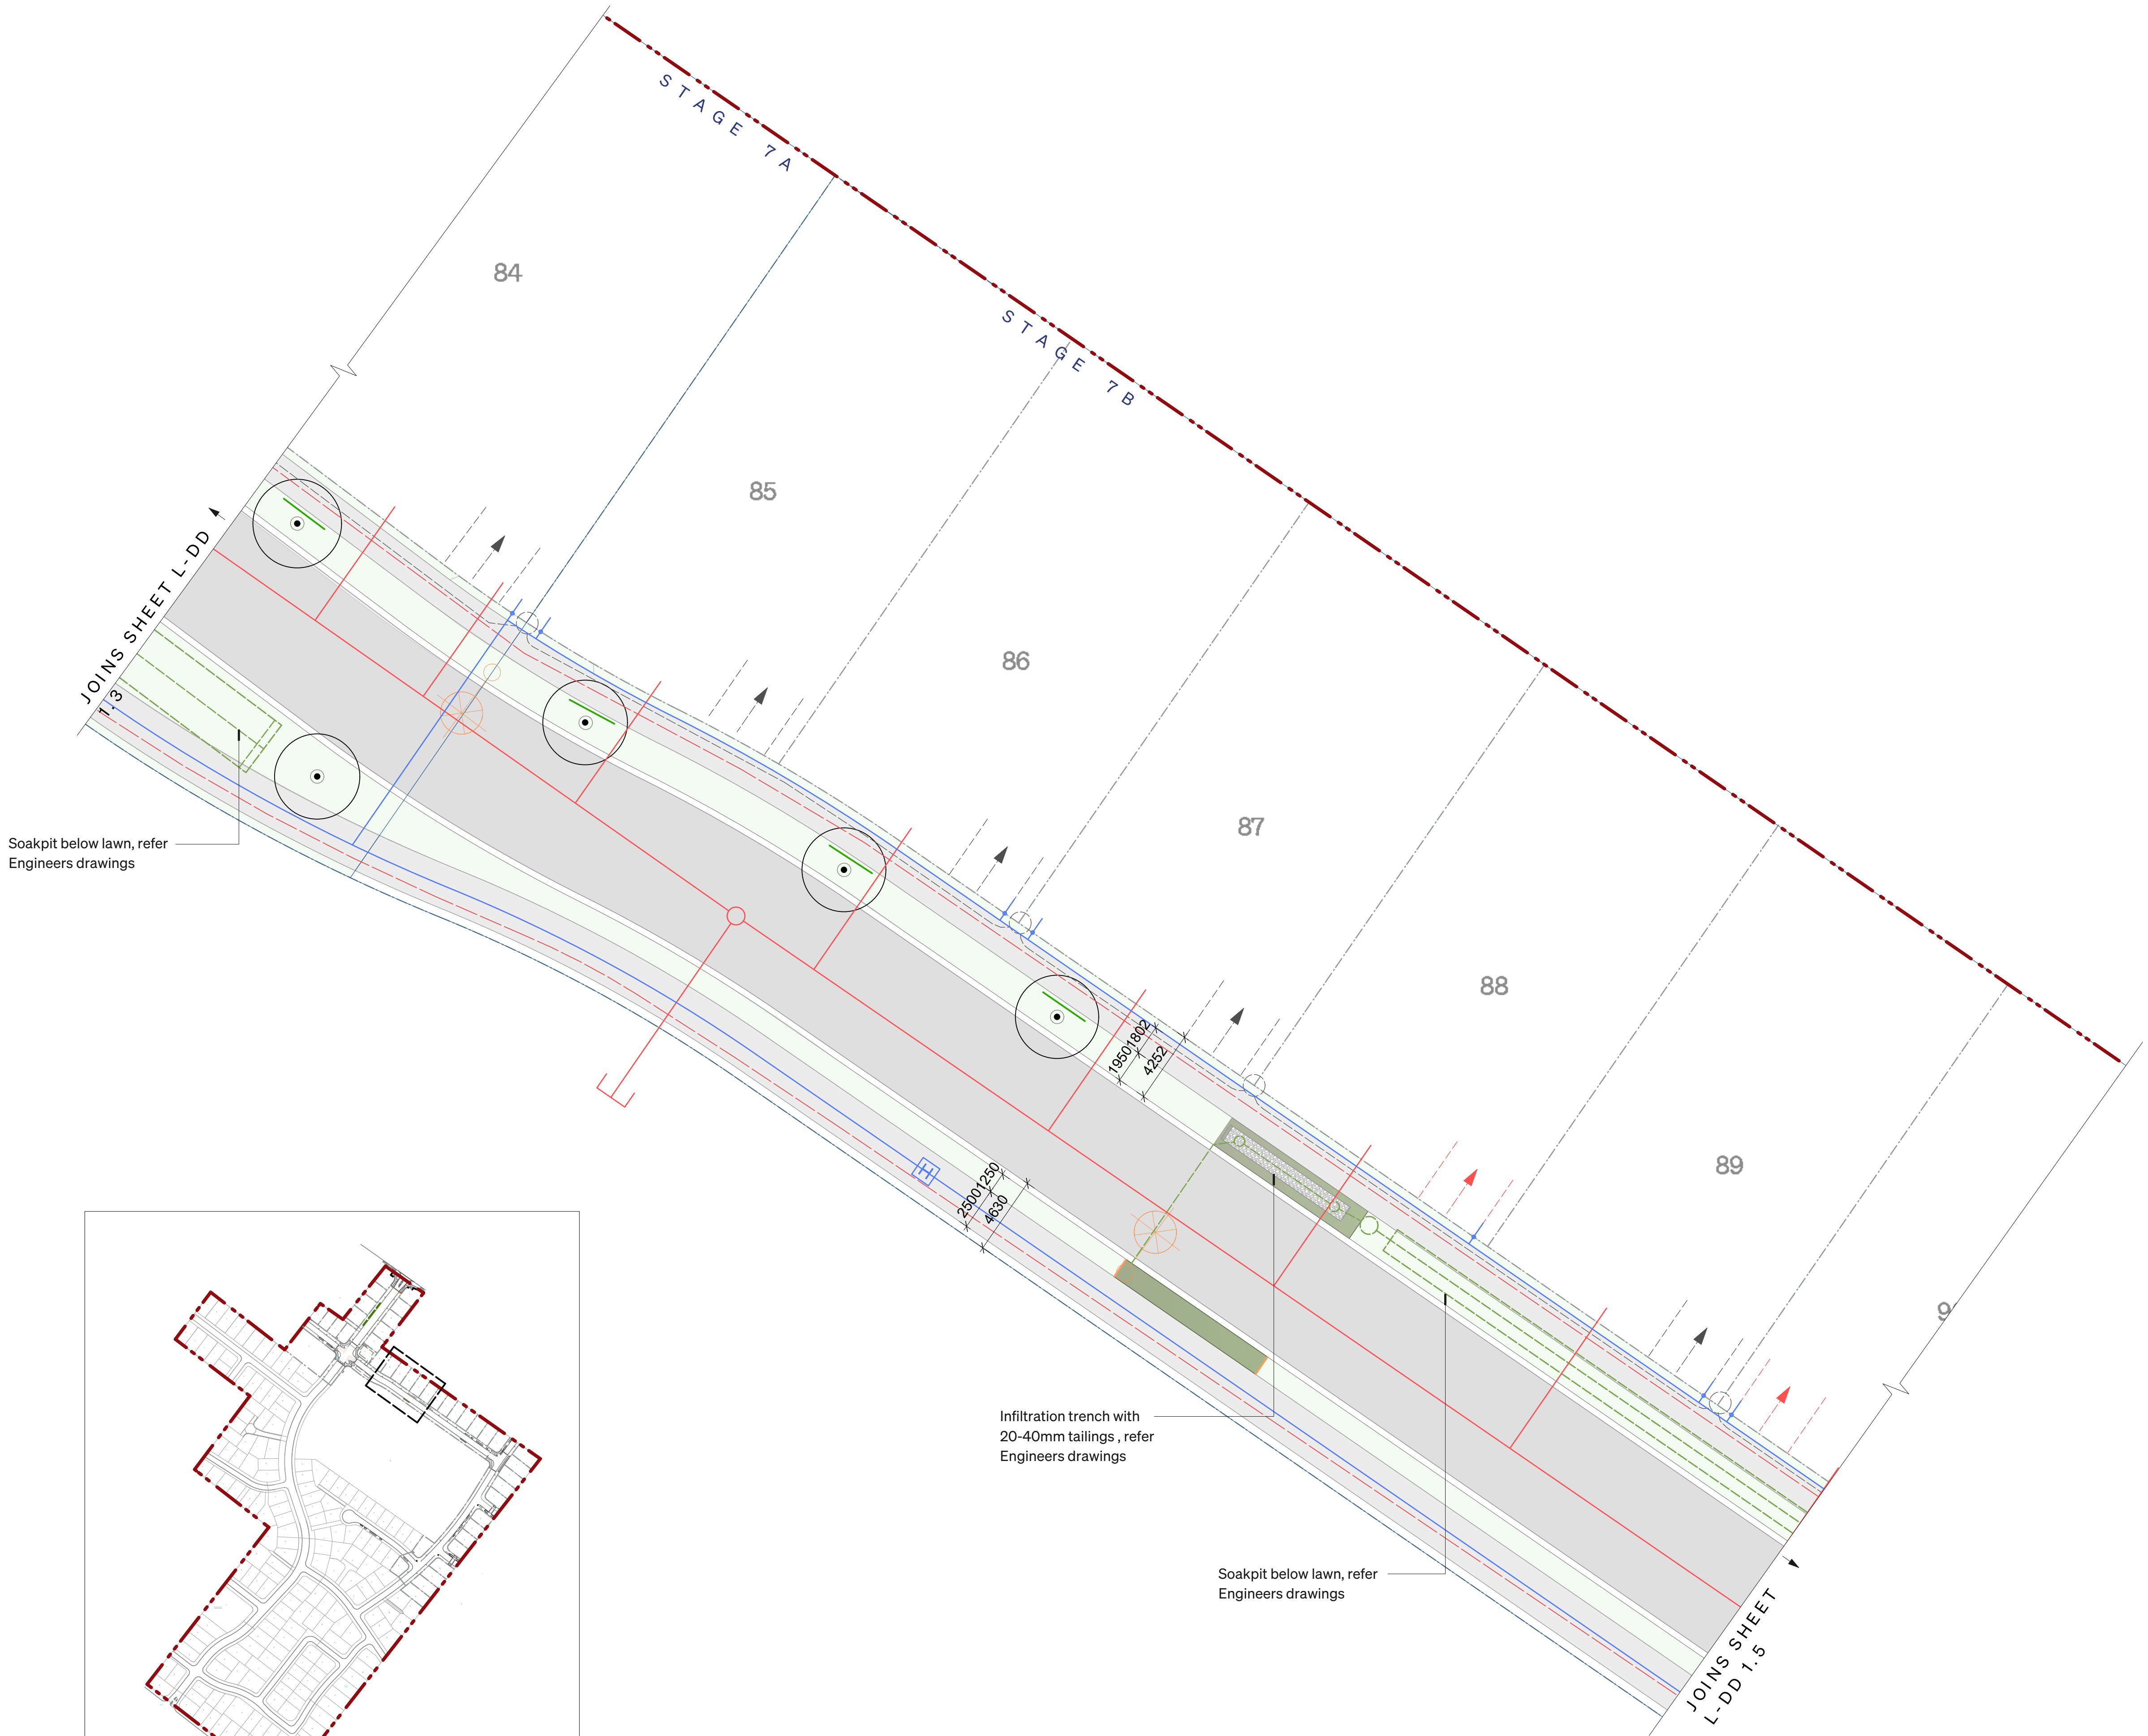


Soakpit below lawn, refer Engineers drawings

Infiltration trench with 20-40mm tailings , refer Engineers drawings

Soakpit below lawn, refer Engineers drawings

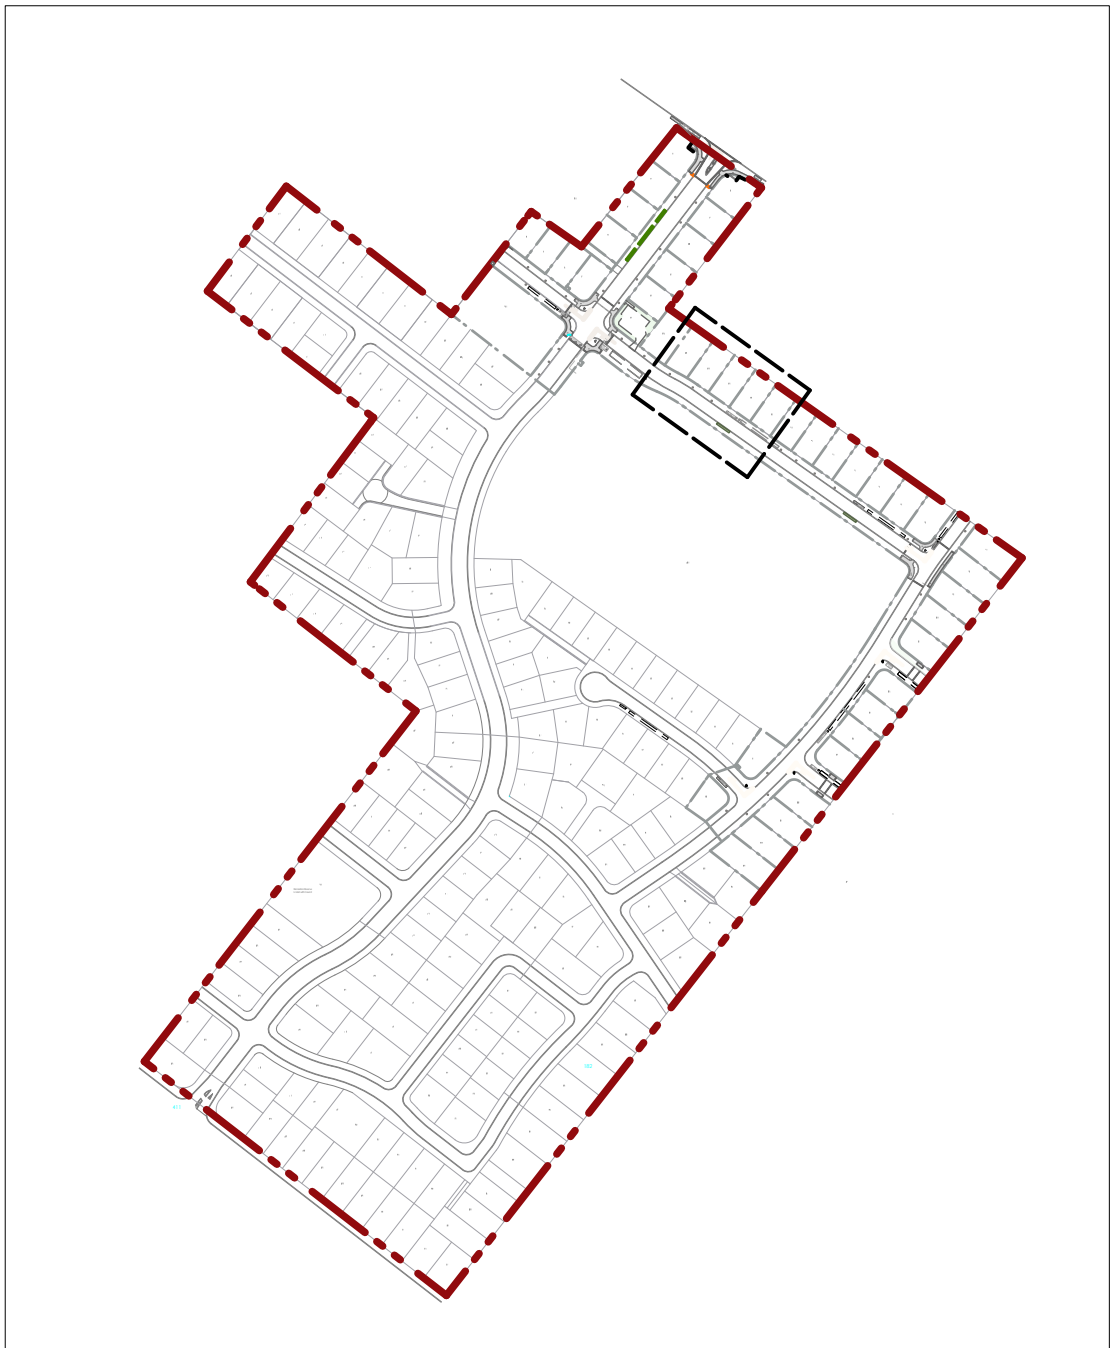

LOCATION MAP 1:5000

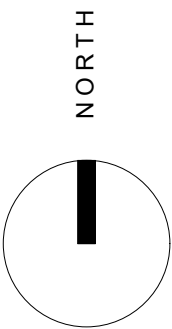

RMM ROUGH MILNE MITCHELL LANDSCAPE ARCHITECTS

CHRISTCHURCH +64 3 366 3268
WAIKANA +64 3 974 7940
AUCKLAND +64 21 244 8630
DUNEDIN +64 27 498 8795
NELSON +64 27 250 0500
rmm@rmm.co.nz

GENERAL ARRANGEMENT PLAN 3
URBAN ESTATES - THE HAMPTONS
HAMPTONS RD / TRENTS RD
PREBBLETON, SELWYN

JOB No. 23054

SCALE 1:200@A1, 1:400@A3

DATE 23/02/2026

DESIGNED RMM

DRAWN GT

CHECKED RMM

STATUS FOR APPROVAL


DRAWING No. REVISION

L-DD 1.4 C



SERIES


5 of 27

- Site boundary
- Stage 7 boundary
- Lot boundary
- Root barrier
- Grass berm
- Planting
- Street tree with corten steel edging
- Street tree
- Fixed driveway locations
- Approximate driveway locations
- 1.6m high steel fin black custom fence
- Hardscape & Services (Refer Engineers Drawings)
- Asphalt
- Exposed aggregate
- Segmental paving - 45° Herringbone
- Basalt sett paving
- 75 x 50mm H4 timber edging
- Sewer
- Water
- Stormwater
- Water meter
- Water hydrant
- Street light
- 11 kV power
- LV power

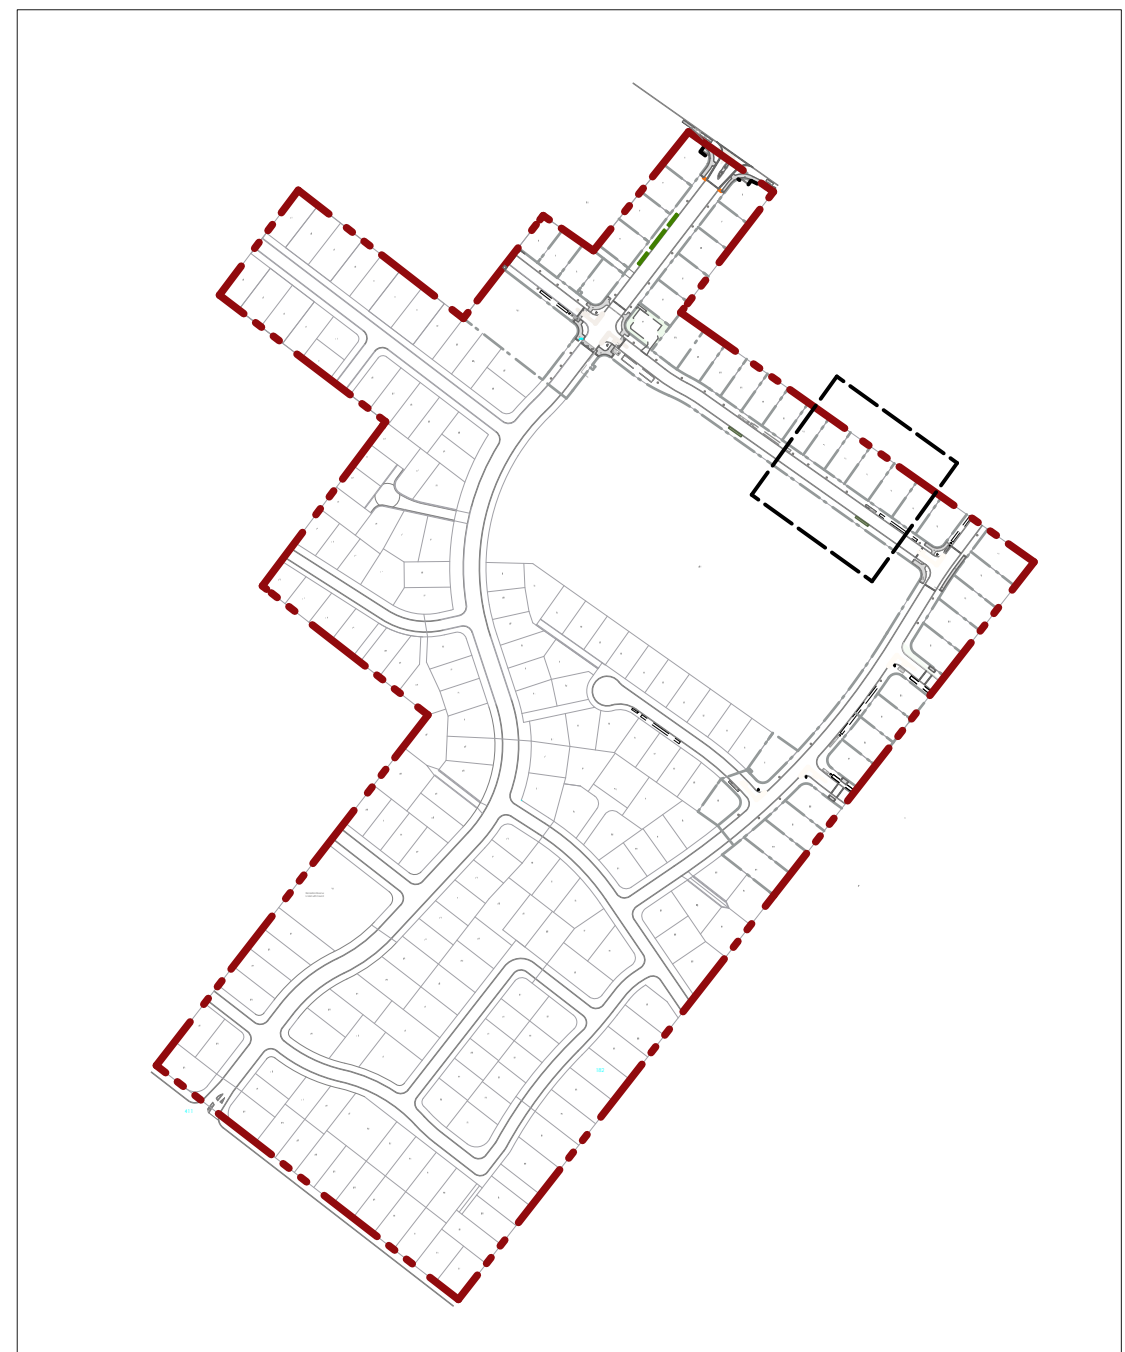

LOCATION MAP 1:5000

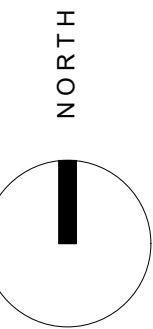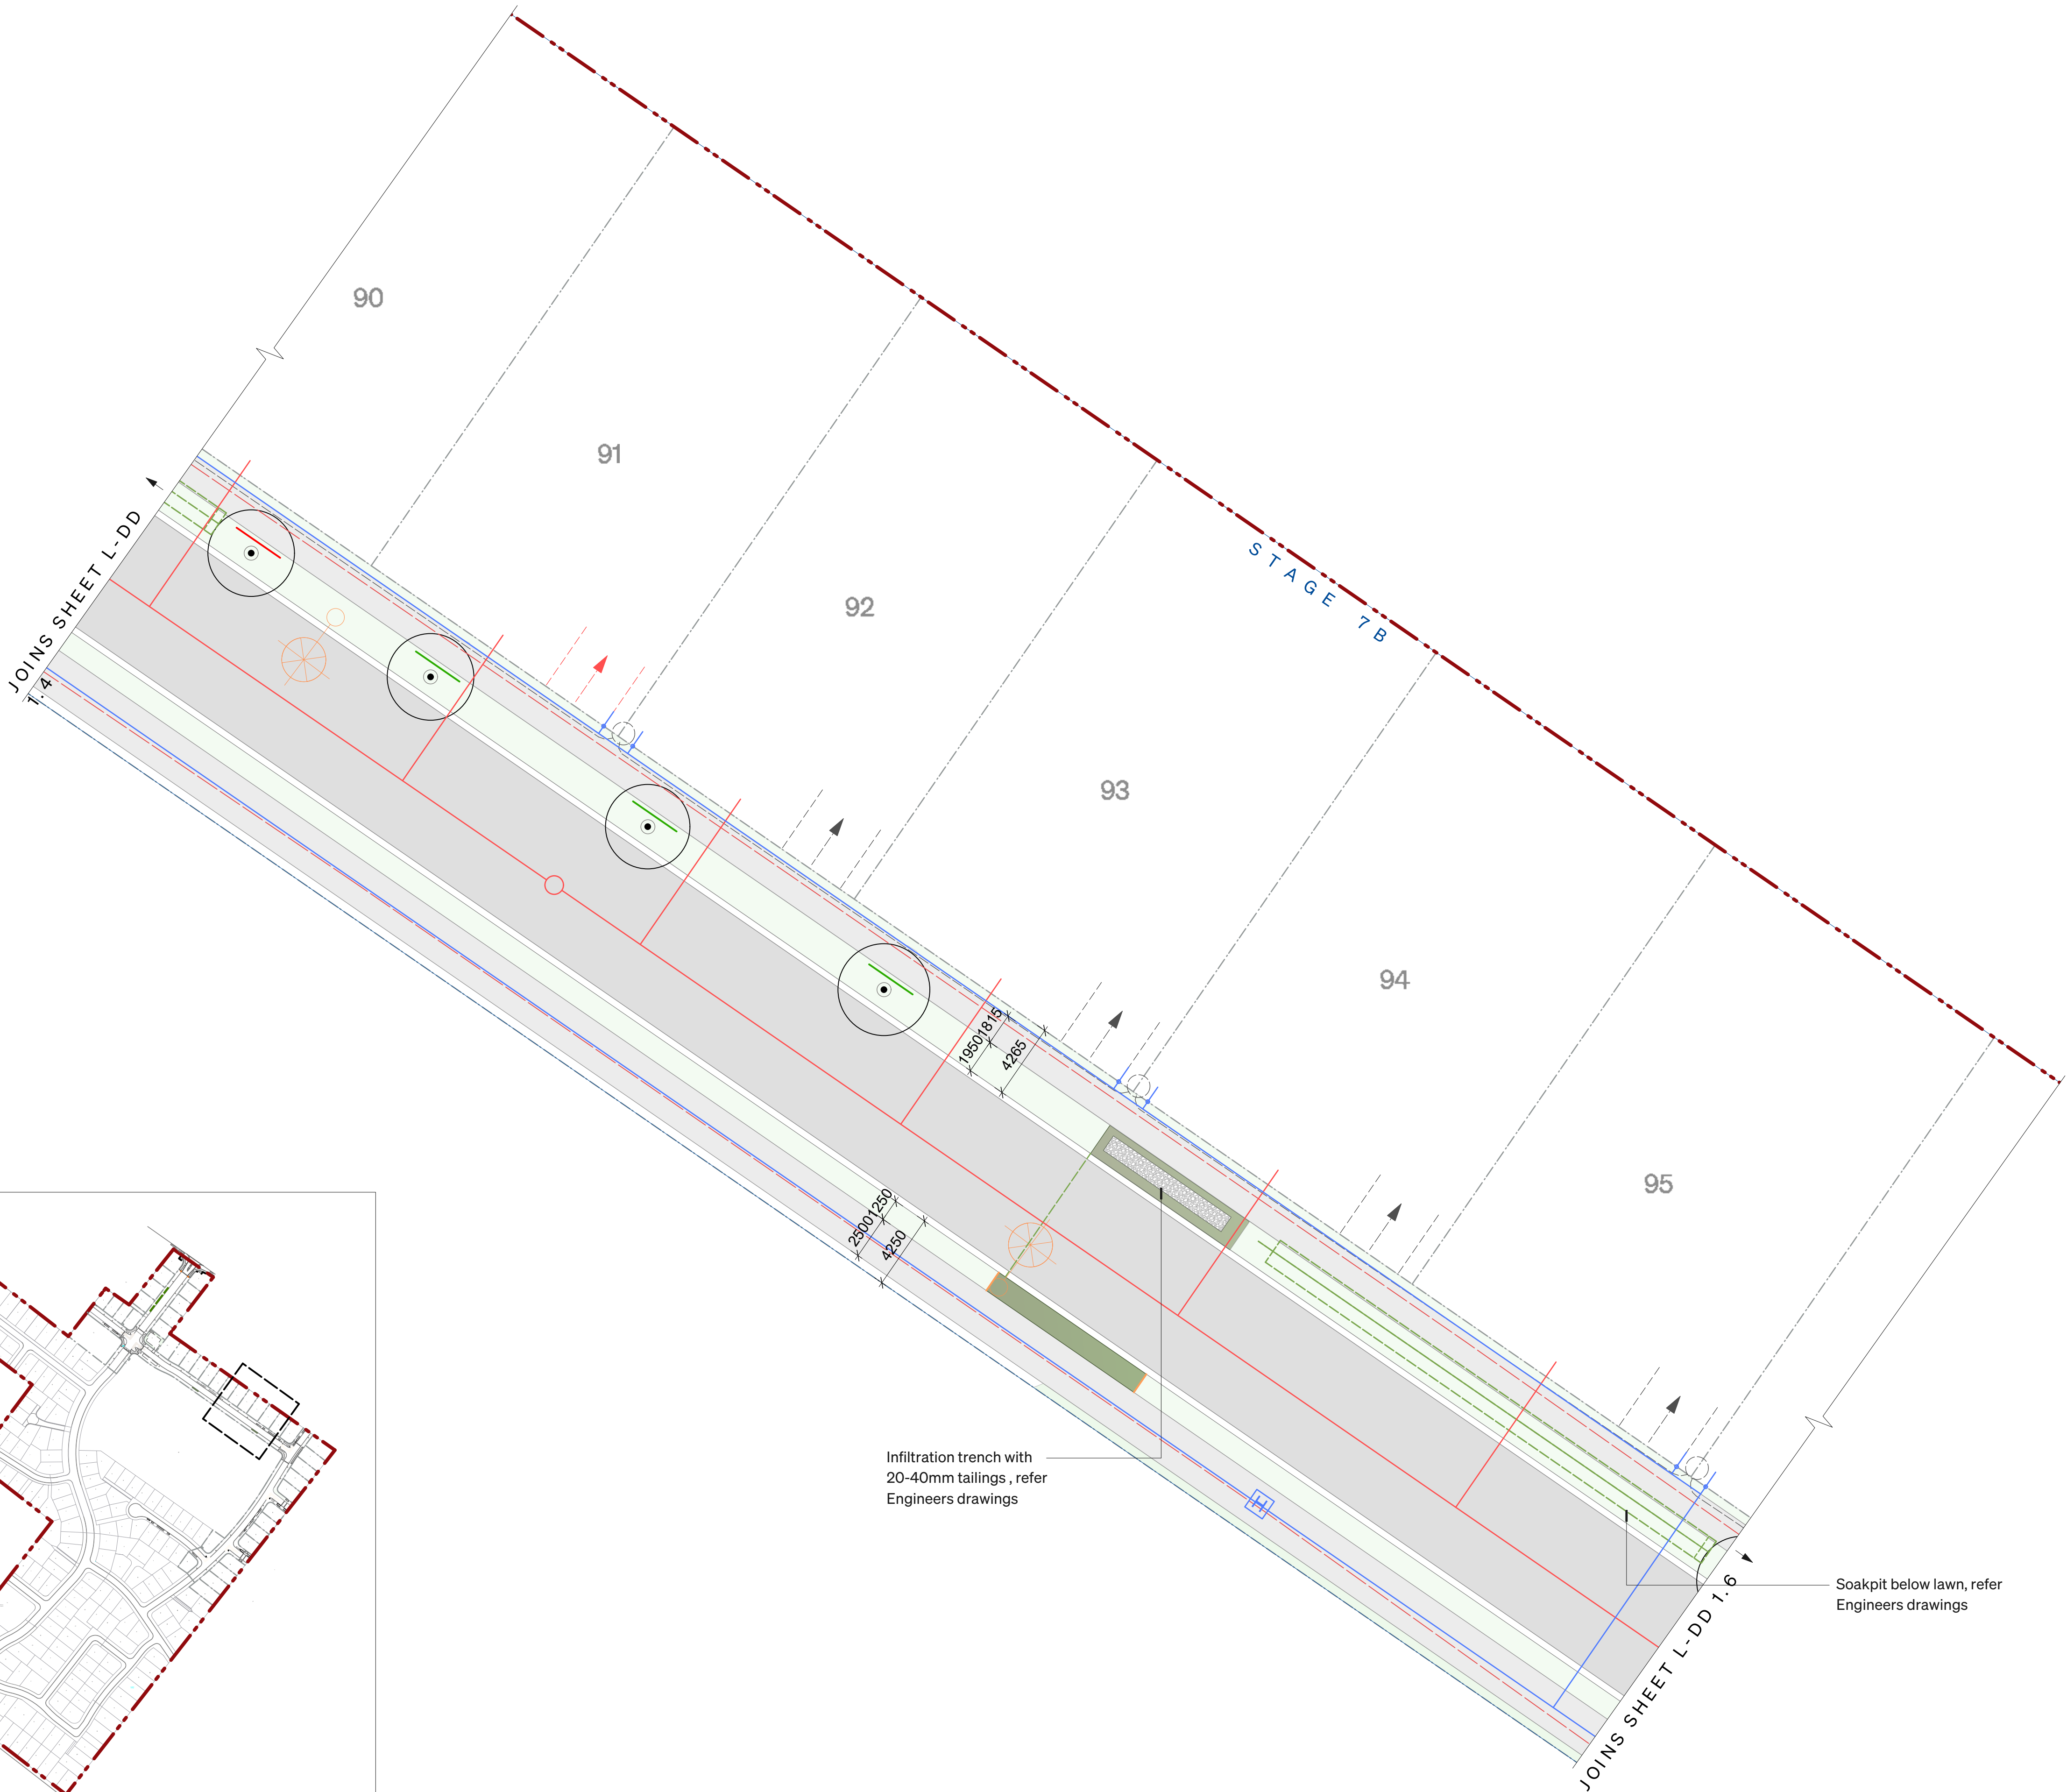

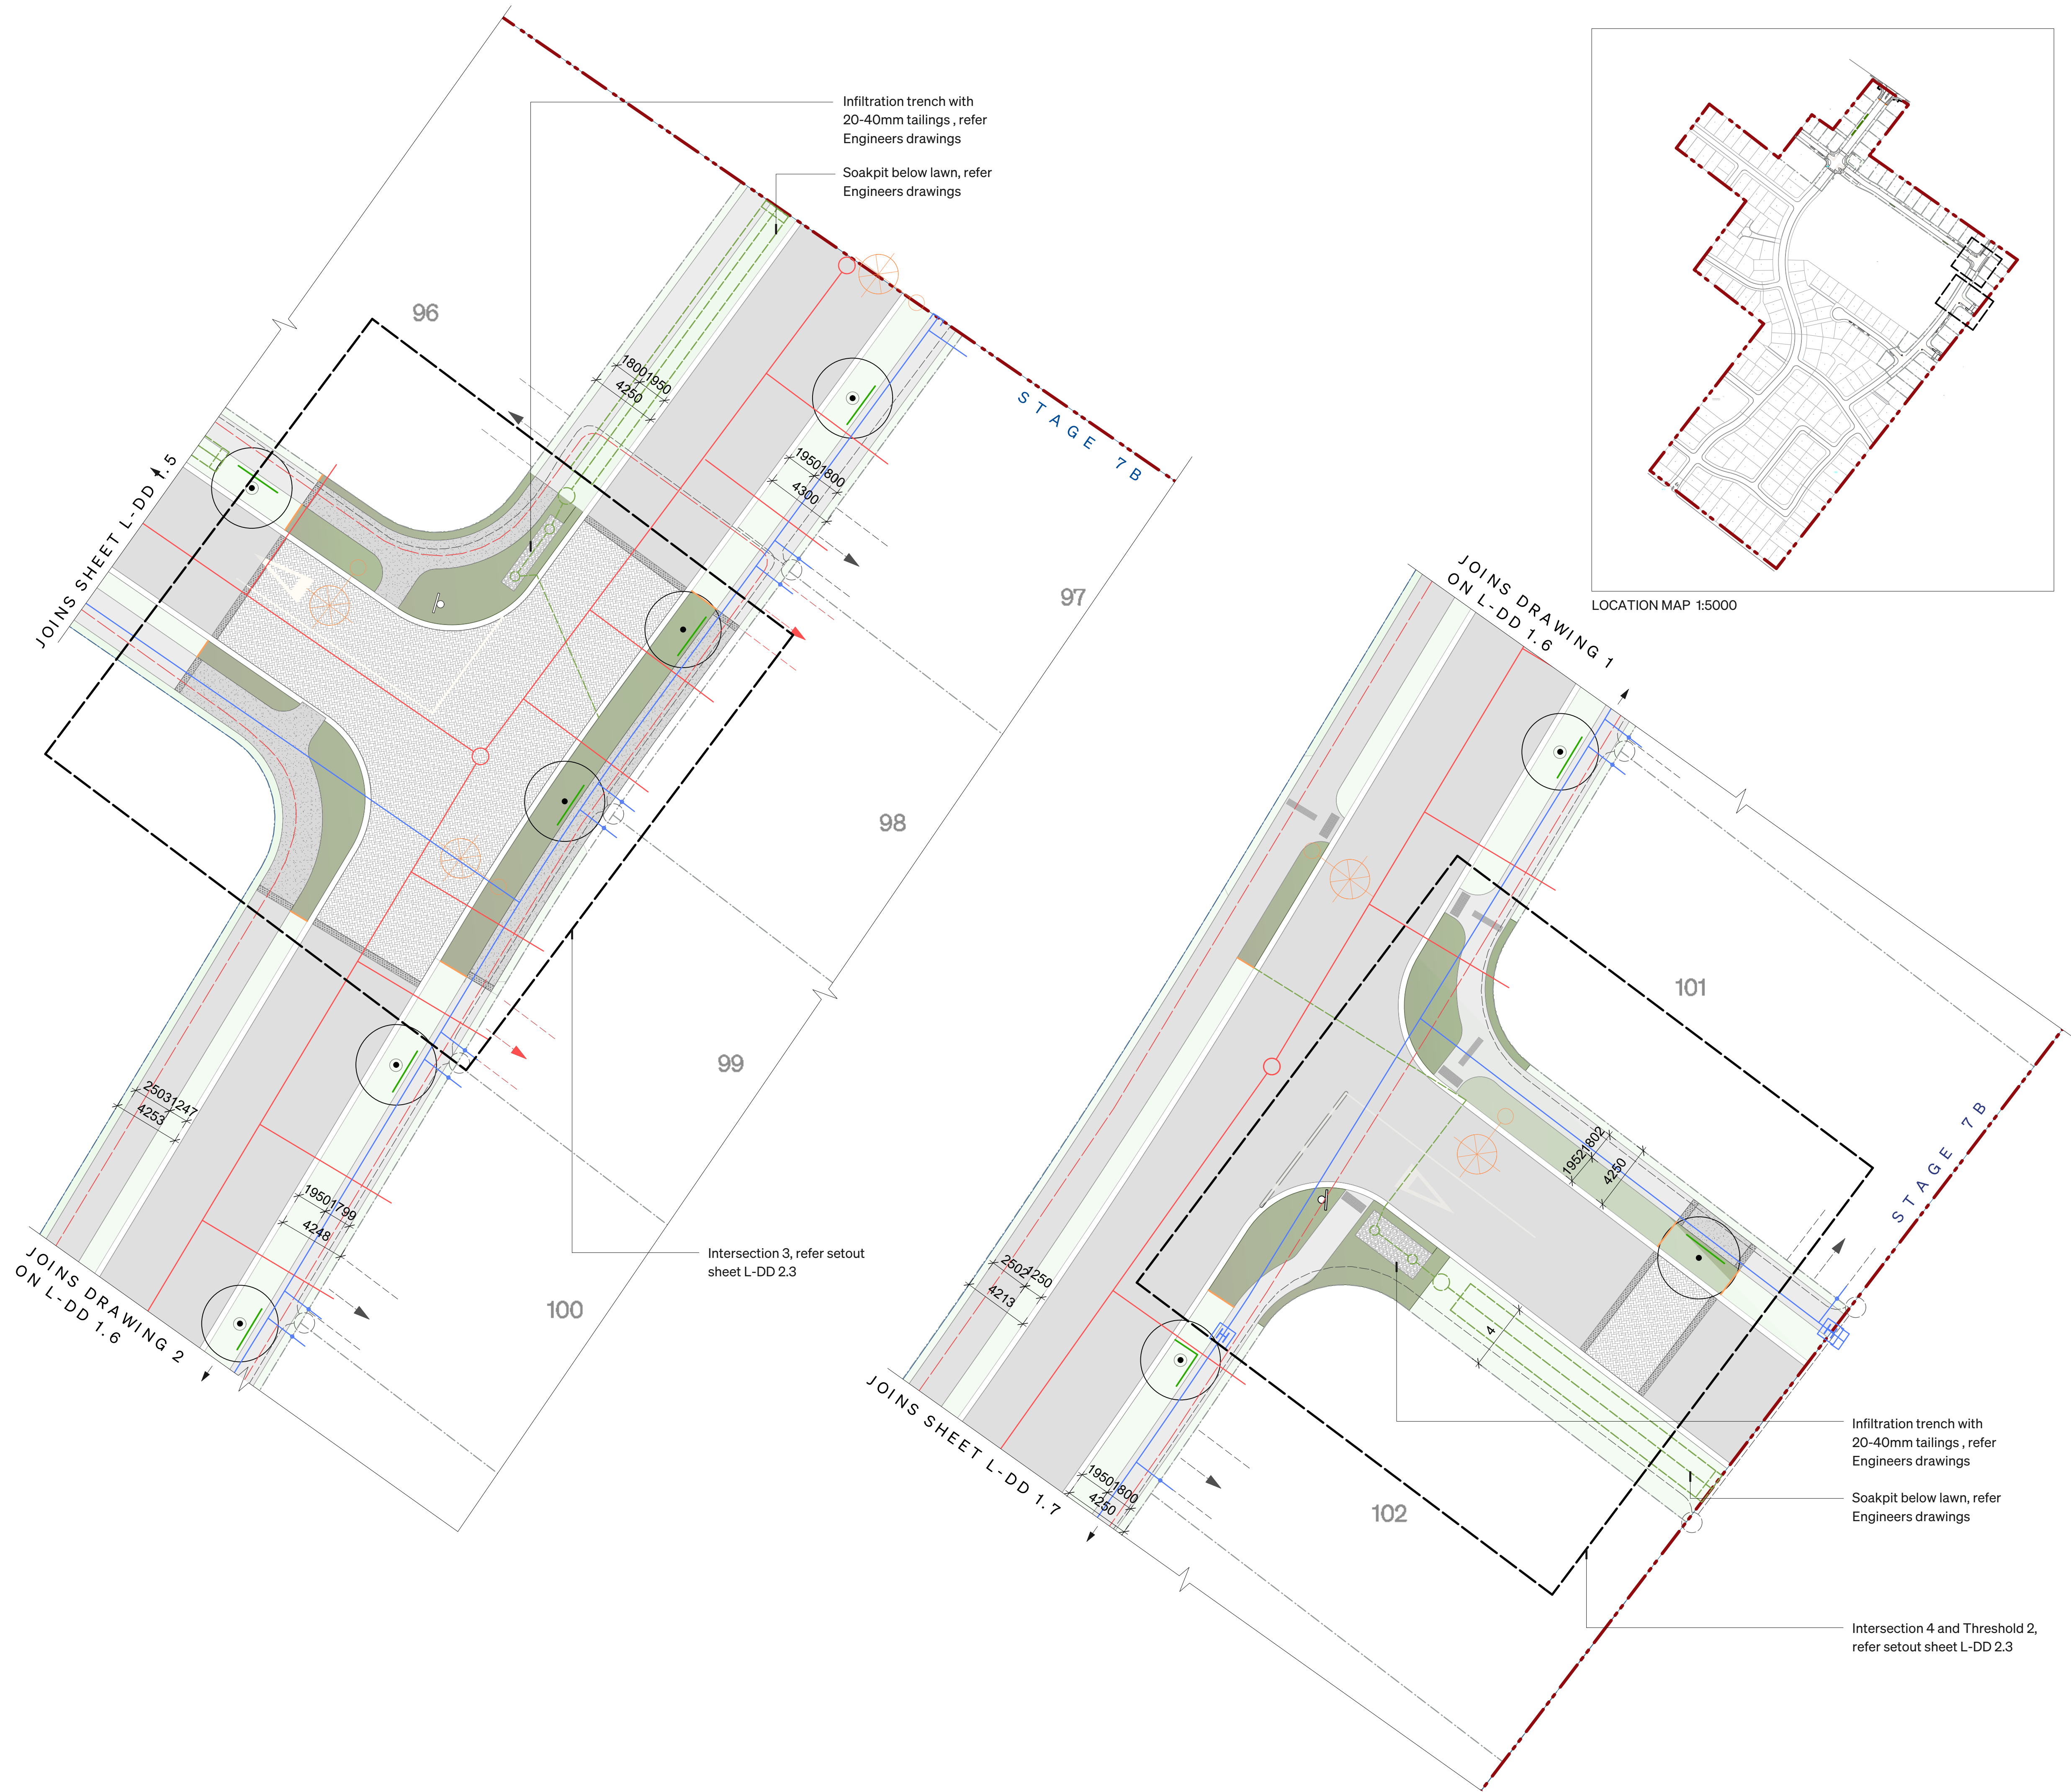

ROUGH MILNE MITCHELL LANDSCAPE ARCHITECTS LIMITED

DO NOT SCALE. ALL DIMENSIONS TO BE VERIFIED ON SITE PRIOR TO COMMENCING ANY WORK.

INFORMATION CONTAINED IN THIS DRAWING IS THE SOLE COPYRIGHT OF ROUGH MILNE MITCHELL LANDSCAPE ARCHITECTS AND IS NOT TO BE PRODUCED WITHOUT THEIR PERMISSION.

REV	DATE	NOTES
A	12/02/2026	FOR DISCUSSION
B	23/02/2026	ISSUE FOR SDC APPROVAL
C	26/05/2026	SDC APPROVAL RFI

LEGEND

- Site boundary
- Stage 7 boundary
- Lot boundary
- Root barrier
- Grass berm
- Planting
- Street tree with corten steel edging
- Street tree
- Fixed driveway locations
- Approximate driveway locations
- 1.6m high steel fin black custom fence

Hardscape & Services (Refer Engineers Drawings)

- Asphalt
- Exposed aggregate
- Segmental paving - 45° Herringbone
- Basalt sett paving
- 75 x 50mm H4 timber edging
- Sewer
- Water
- Stormwater
- Water meter
- Water hydrant
- Street light
- 11 kV power
- LV power

ROUGH MILNE MITCHELL LANDSCAPE ARCHITECTS

CHRISTCHURCH
WANAKA
AUCKLAND
DUNEDIN
NELSON
rmm@rmm.co.nz

GENERAL ARRANGEMENT PLAN 5
URBAN ESTATES - THE HAMPTONS
HAMPTONS RD / TRENTS RD
PREBBLETON, SELWYN

JOB No. 23054

SCALE 1:200@A1, 1:400@A3

DATE 23/02/2026

DESIGNED RMM

DRAWN GT


CHECKED RMM

STATUS FOR APPROVAL

DRAWING No. L-DD 1.6

SERIES C

7 of 27

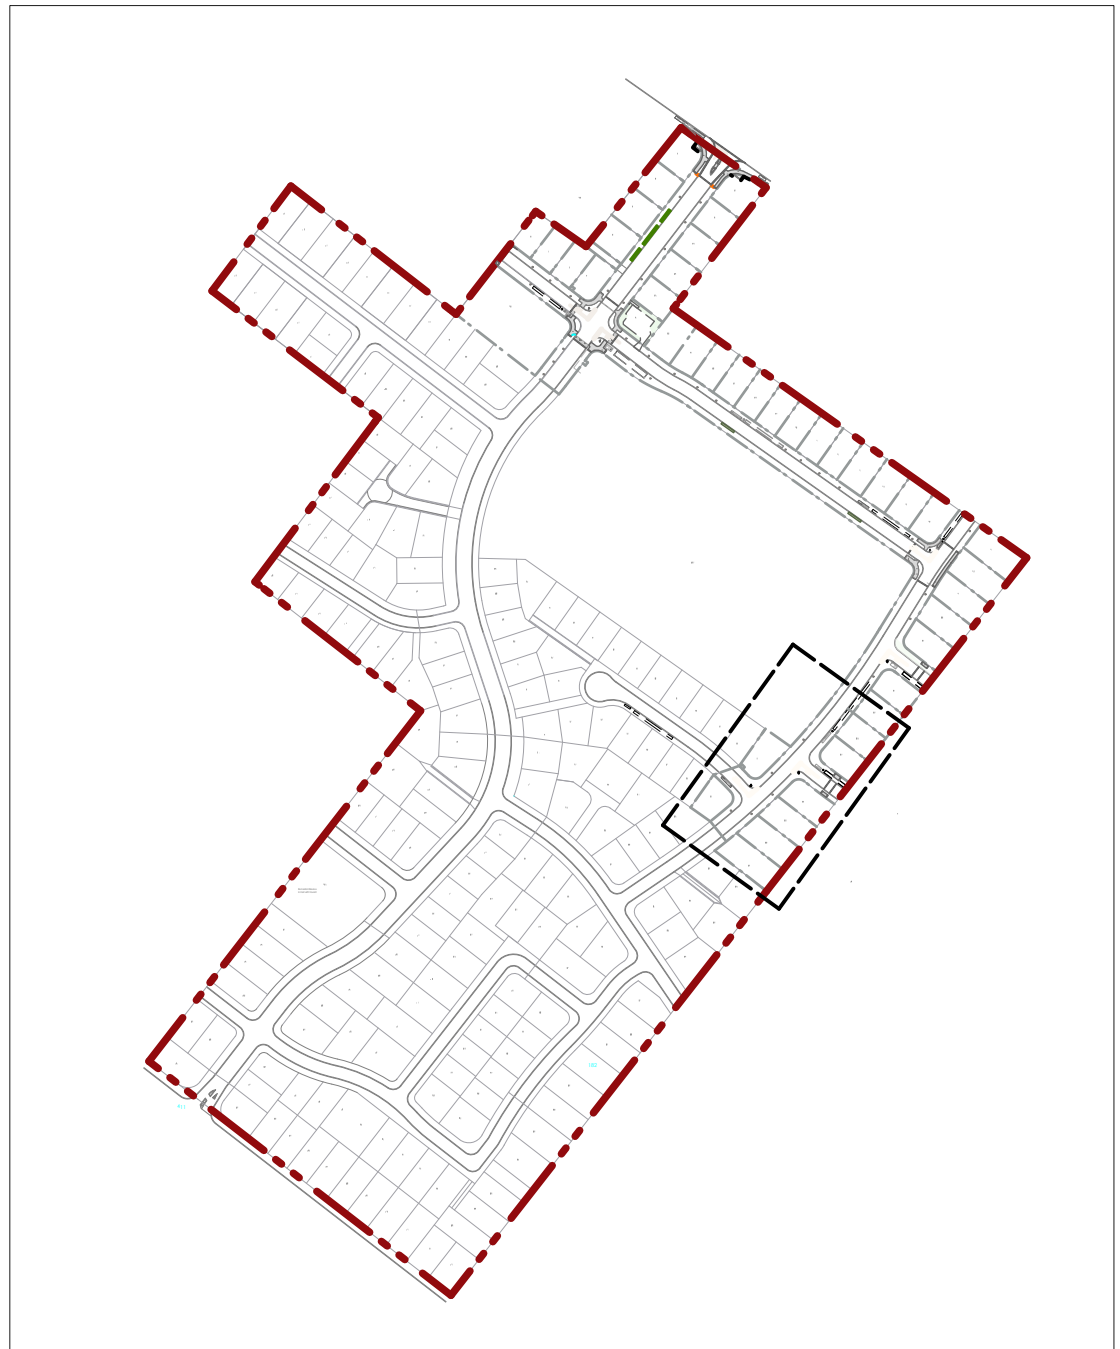


LOCATION MAP 1:5000



ROUGH MILNE MITCHELL LANDSCAPE ARCHITECTS LIMITED		
DO NOT SCALE. ALL DIMENSIONS TO BE VERIFIED ON SITE PRIOR TO COMMENCING ANY WORK.		
INFORMATION CONTAINED IN THIS DRAWING IS THE SOLE COPYRIGHT OF ROUGH MILNE MITCHELL LANDSCAPE ARCHITECTS AND IS NOT TO BE PRODUCED WITHOUT THEIR PERMISSION.		
REV	DATE	NOTES
A	12/02/2026	FOR DISCUSSION
B	23/02/2026	ISSUE FOR SDC APPROVAL
C	26/05/2026	SDC APPROVAL RFI

LEGEND	
	Site boundary
	Stage 7 boundary
	Lot boundary
	Root barrier
	Grass berm
	Planting
	Street tree with corten steel edging
	Street tree
	Fixed driveway locations
	Approximate driveway locations
	1.6m high steel fin black custom fence
Hardscape & Services (Refer Engineers Drawings)	
	Asphalt
	Exposed aggregate
	Segmental paving - 45° Herringbone
	Basalt sett paving
	75 x 50mm H4 timber edging
	Sewer
	Water
	Stormwater
	Water meter
	Water hydrant
	Street light
	11 kV power
	LV power

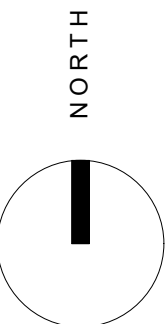

RMM
CHRISTCHURCH
WANAKA
AUCKLAND
DUNEDIN
NELSON
rmm.co.nz

ROUGH MILNE MITCHELL
LANDSCAPE ARCHITECTS
+64 3 366 3268
+64 3 974 7940
+64 21 244 8630
+64 27 498 8795
+64 27 250 0500
info@rmm.co.nz

GENERAL ARRANGEMENT PLAN 6
URBAN ESTATES - THE HAMPTONS
HAMPTONS RD / TRENTS RD
PREBBLETON, SELWYN


JOB No.	23054
SCALE	1:200@A1, 1:400@A3
DATE	23/02/2026
DESIGNED	RMM
DRAWN	GT
CHECKED	RMM
STATUS	FOR APPROVAL
DRAWING No.	REVISION
L-DD 1.7	C
SERIES	

8 of 27

- Site boundary
 - Stage 7 boundary
 - Lot boundary
 - Root barrier
 - Grass berm
 - Planting
 - Fixed driveway locations
 - Approximate driveway locations
 - Street tree
 - 1.6m high steel fin black custom fence
- Services (Refer Engineers Drawings)
- Asphalt
 - Exposed aggregate
 - Segmental paving - 45° Herringbone
 - Basalt sett paving
 - Tactile directional and warning indicators
 - Sewer
 - Water
 - Stormwater
 - Water meter
 - Water hydrant
 - Street light with 6m setback circle
 - 11 kV power
 - LV power


NOTES:

1. Expansion Cuts - all concrete paths shall have expansion/saw cuts at a maximum distance of 3m apart to minimise concrete cracking, refer Engineers specification

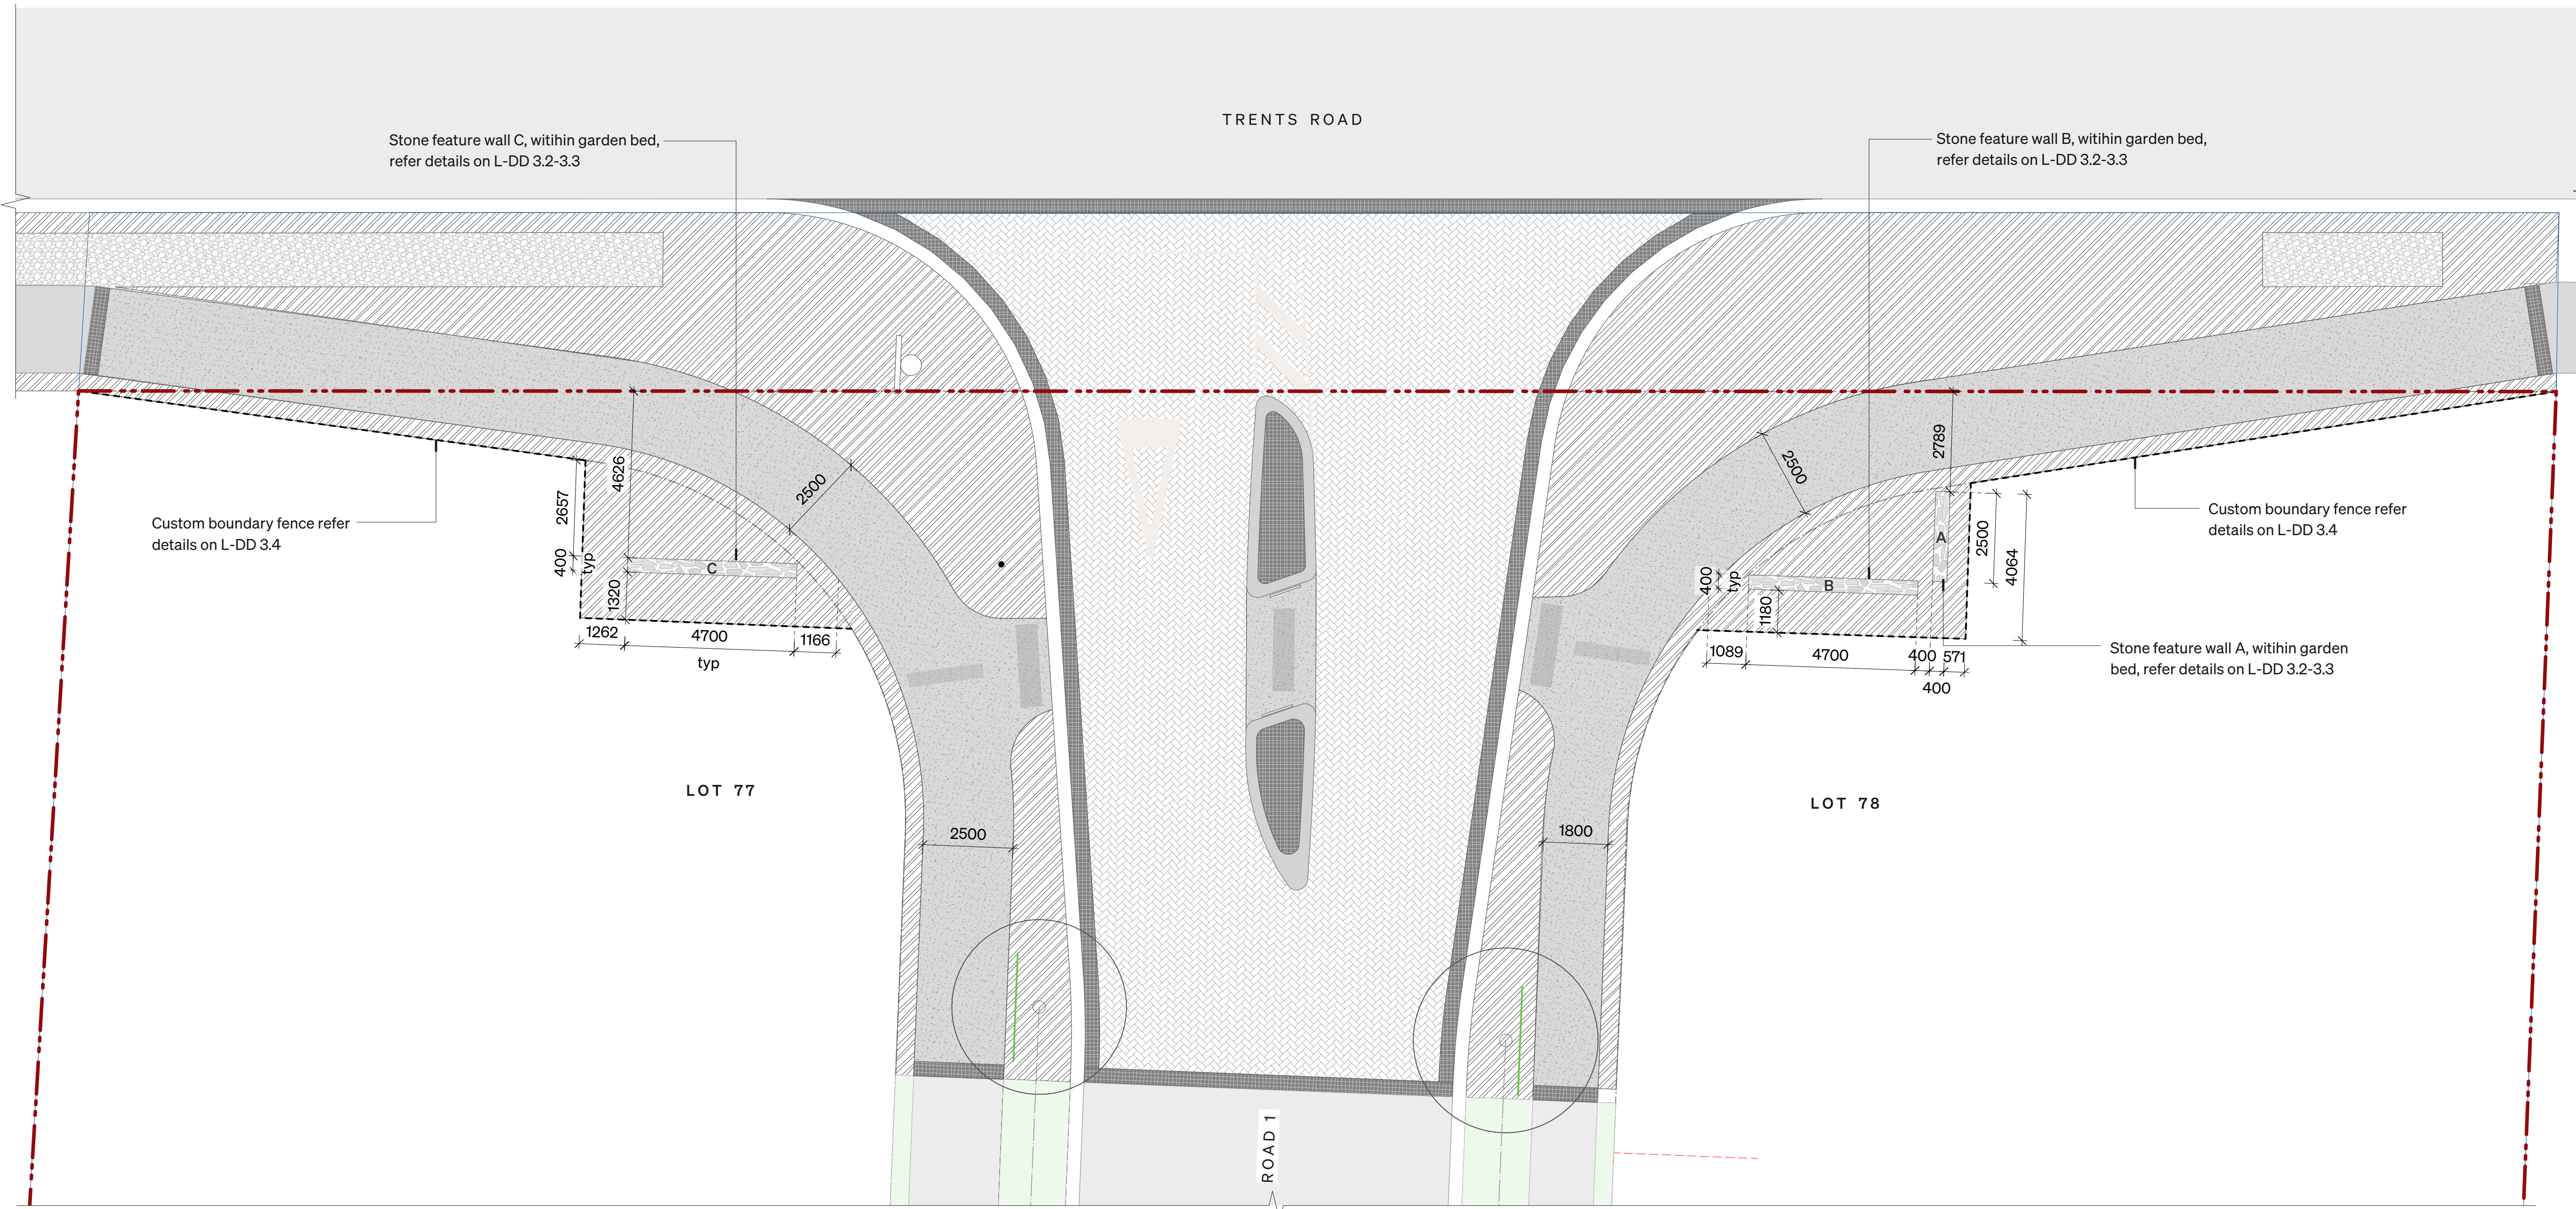

1 STONE WALL ENTRY FEATURE SETOUT - PLAN

Scale: 1:100

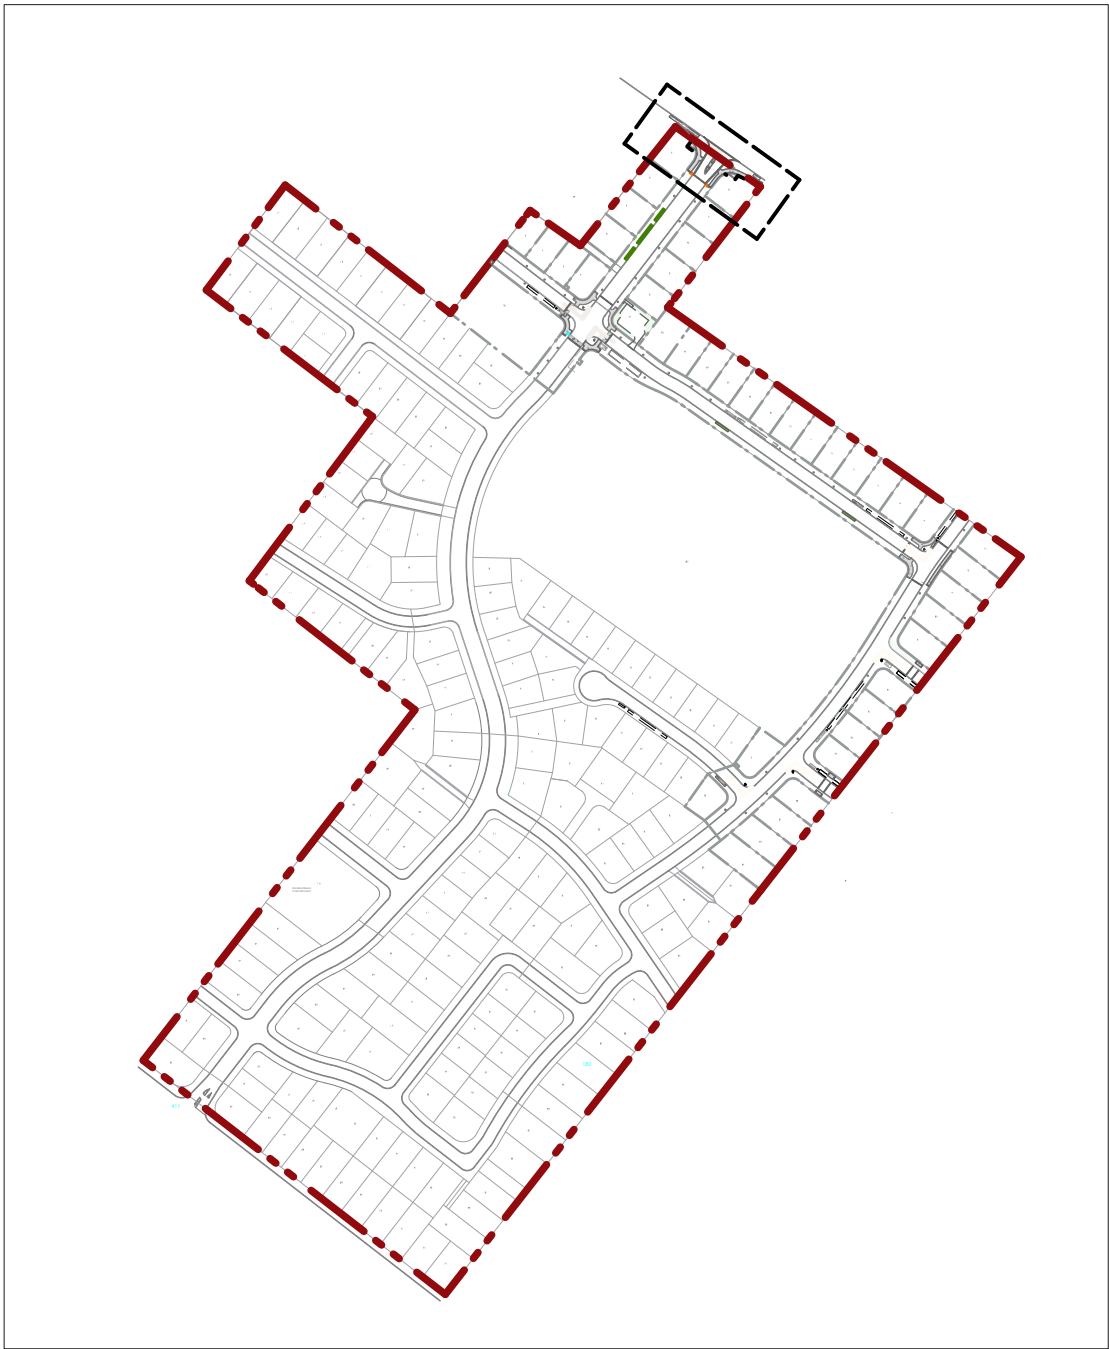

NORTH


RMM ROUGH MILNE MITCHELL LANDSCAPE ARCHITECTS

CHRISTCHURCH +64 3 366 3268
WAIKANA +64 3 974 7940
AUCKLAND +64 21 244 8630
DUNEDIN +64 27 498 8795
NELSON +64 27 250 0500
rmm@rmm.co.nz info@rmm.co.nz


ENTRY FEATURE WALL SETOUT
URBAN ESTATES - THE HAMPTONS
HAMPTONS RD / TREMENTS RD
PREBBLETON, SELWYN

JOB No.	23054
SCALE	AS SHOWN
DATE	23/02/2026
DESIGNED	RMM
DRAWN	GT
CHECKED	RMM
STATUS	FOR APPROVAL
DRAWING No.	REVISION
L-DD 2.0	C
SERIES	

9 of 27

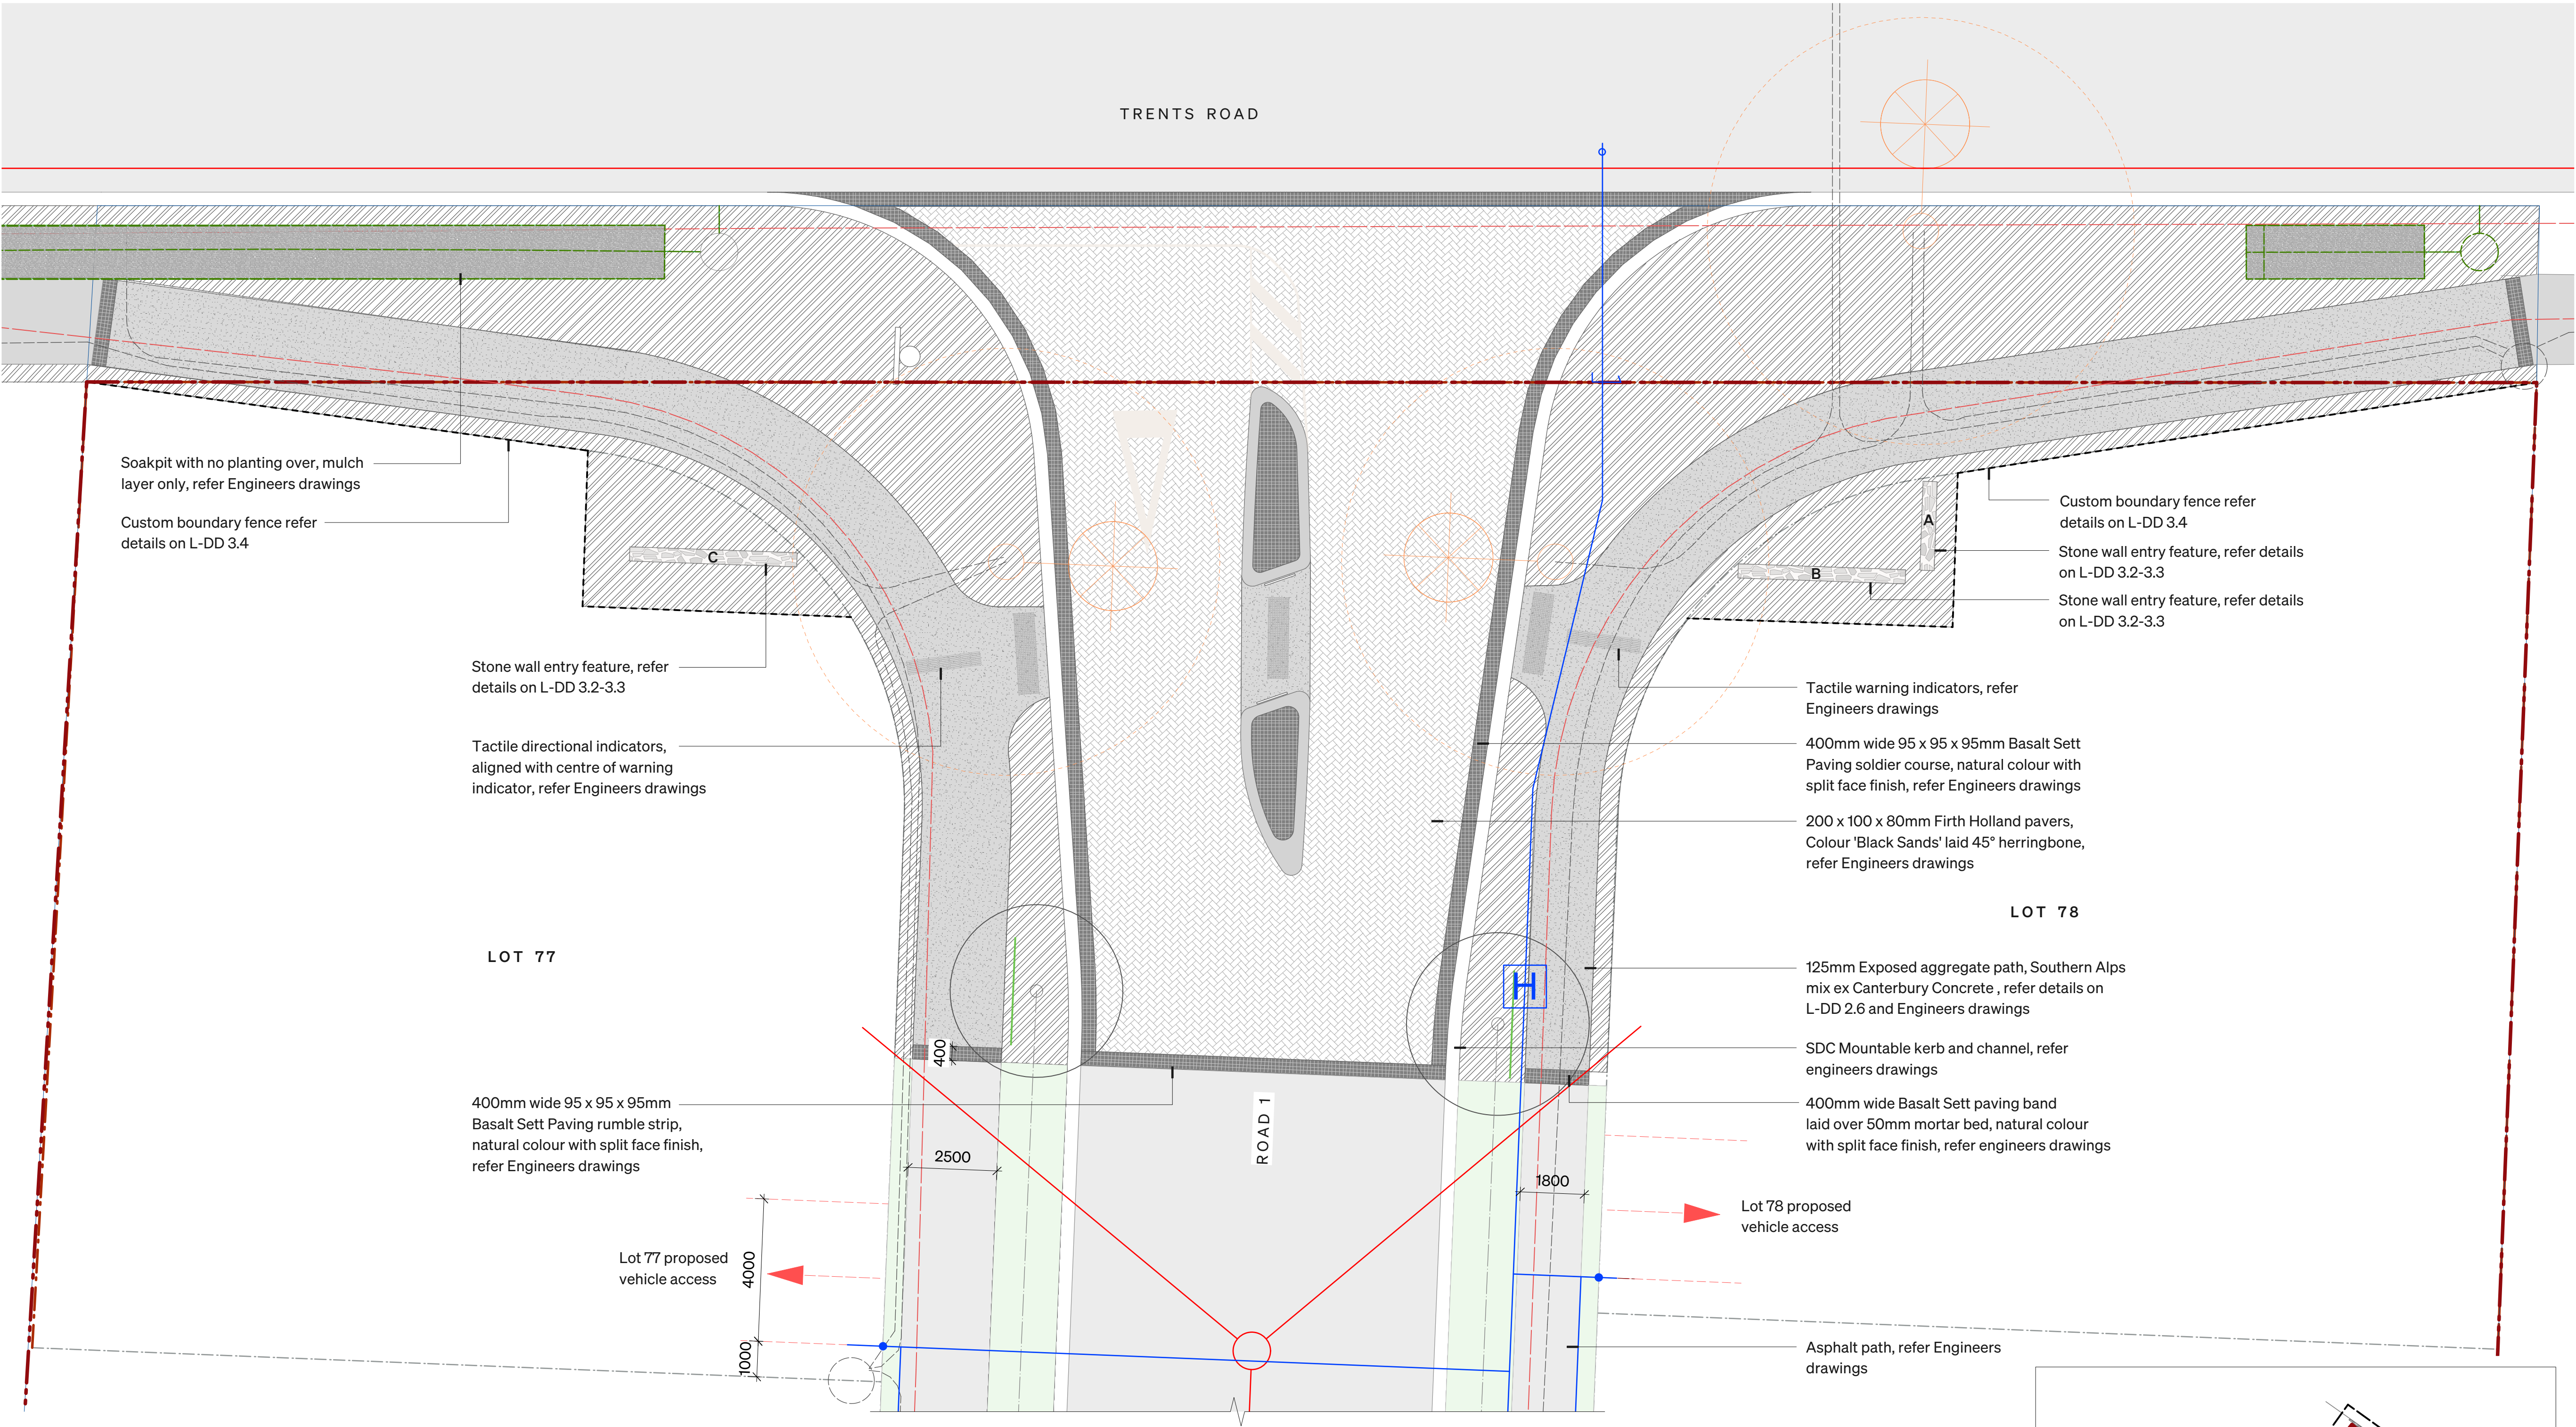

1 INTERSECTION 1 - TRENTS ROAD MAIN ENTRANCE - PLAN
Scale: 1:100

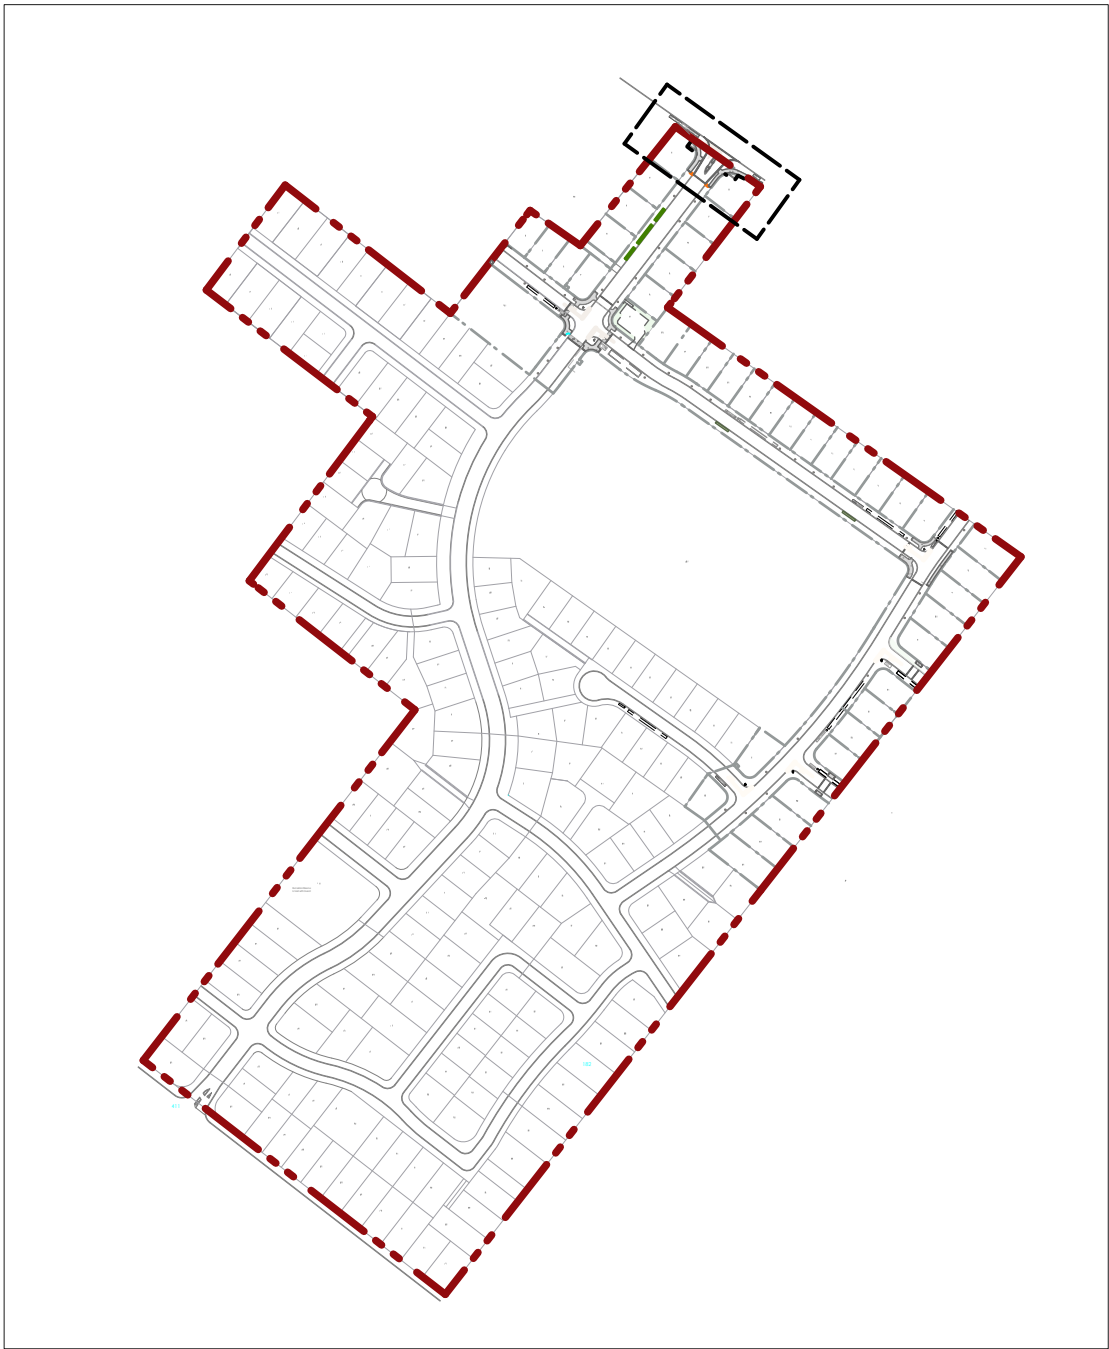

LOCATION MAP 1:5000

ROUGH MILNE MITCHELL LANDSCAPE ARCHITECTS LIMITED		
DO NOT SCALE. ALL DIMENSIONS TO BE VERIFIED ON SITE PRIOR TO COMMENCING ANY WORK.		
INFORMATION CONTAINED IN THIS DRAWING IS THE SOLE COPYRIGHT OF ROUGH MILNE MITCHELL LANDSCAPE ARCHITECTS AND IS NOT TO BE PRODUCED WITHOUT THEIR PERMISSION		
REV	DATE	NOTES
A	12/02/2026	FOR DISCUSSION
B	23/02/2026	ISSUE FOR SDC APPROVAL
C	26/05/2026	SDC APPROVAL RFI

LEGEND	
	Site boundary
	Stage 7 boundary
	Lot boundary
	Root barrier
	Grass berm
	Planting
	Fixed driveway locations
	Approximate driveway locations
	Street tree
	1.6m high steel fin black custom fence

Services (Refer Engineers Drawings)	
	Asphalt
	Exposed aggregate
	Segmental paving - 45° Herringbone
	Basalt sett paving
	Tactile directional and warning indicators
	Sewer
	Water
	Stormwater
	Water meter
	Water hydrant
	Street light with 6m setback circle
	11 kV power
	LV power

NOTES:
1. Expansion Cuts - all concrete paths shall have expansion/saw cuts at a maximum distance of 3m apart to minimise concrete cracking, refer Engineers specification

RMM


CHRISTCHURCH
WANAKA
AUCKLAND
DUNEDIN
NELSON

ROUGH MILNE MITCHELL
LANDSCAPE ARCHITECTS


+64 3 366 3268
+64 3 974 7940
+64 21 244 8630
+64 27 498 8795
+64 27 250 0500
info@rmm.co.nz

INTERSECTION SETOUT PLAN 1
URBAN ESTATES - THE HAMPTONS
HAMPTONS RD / TRENTS RD
PREBBLETON, SELWYN


JOB No.	23054
SCALE	AS SHOWN
DATE	23/02/2026
DESIGNED	RMM
DRAWN	GT
CHECKED	RMM
STATUS	FOR APPROVAL
DRAWING No.	REVISION
L-DD 2.1	C
SERIES	
10 of 27	

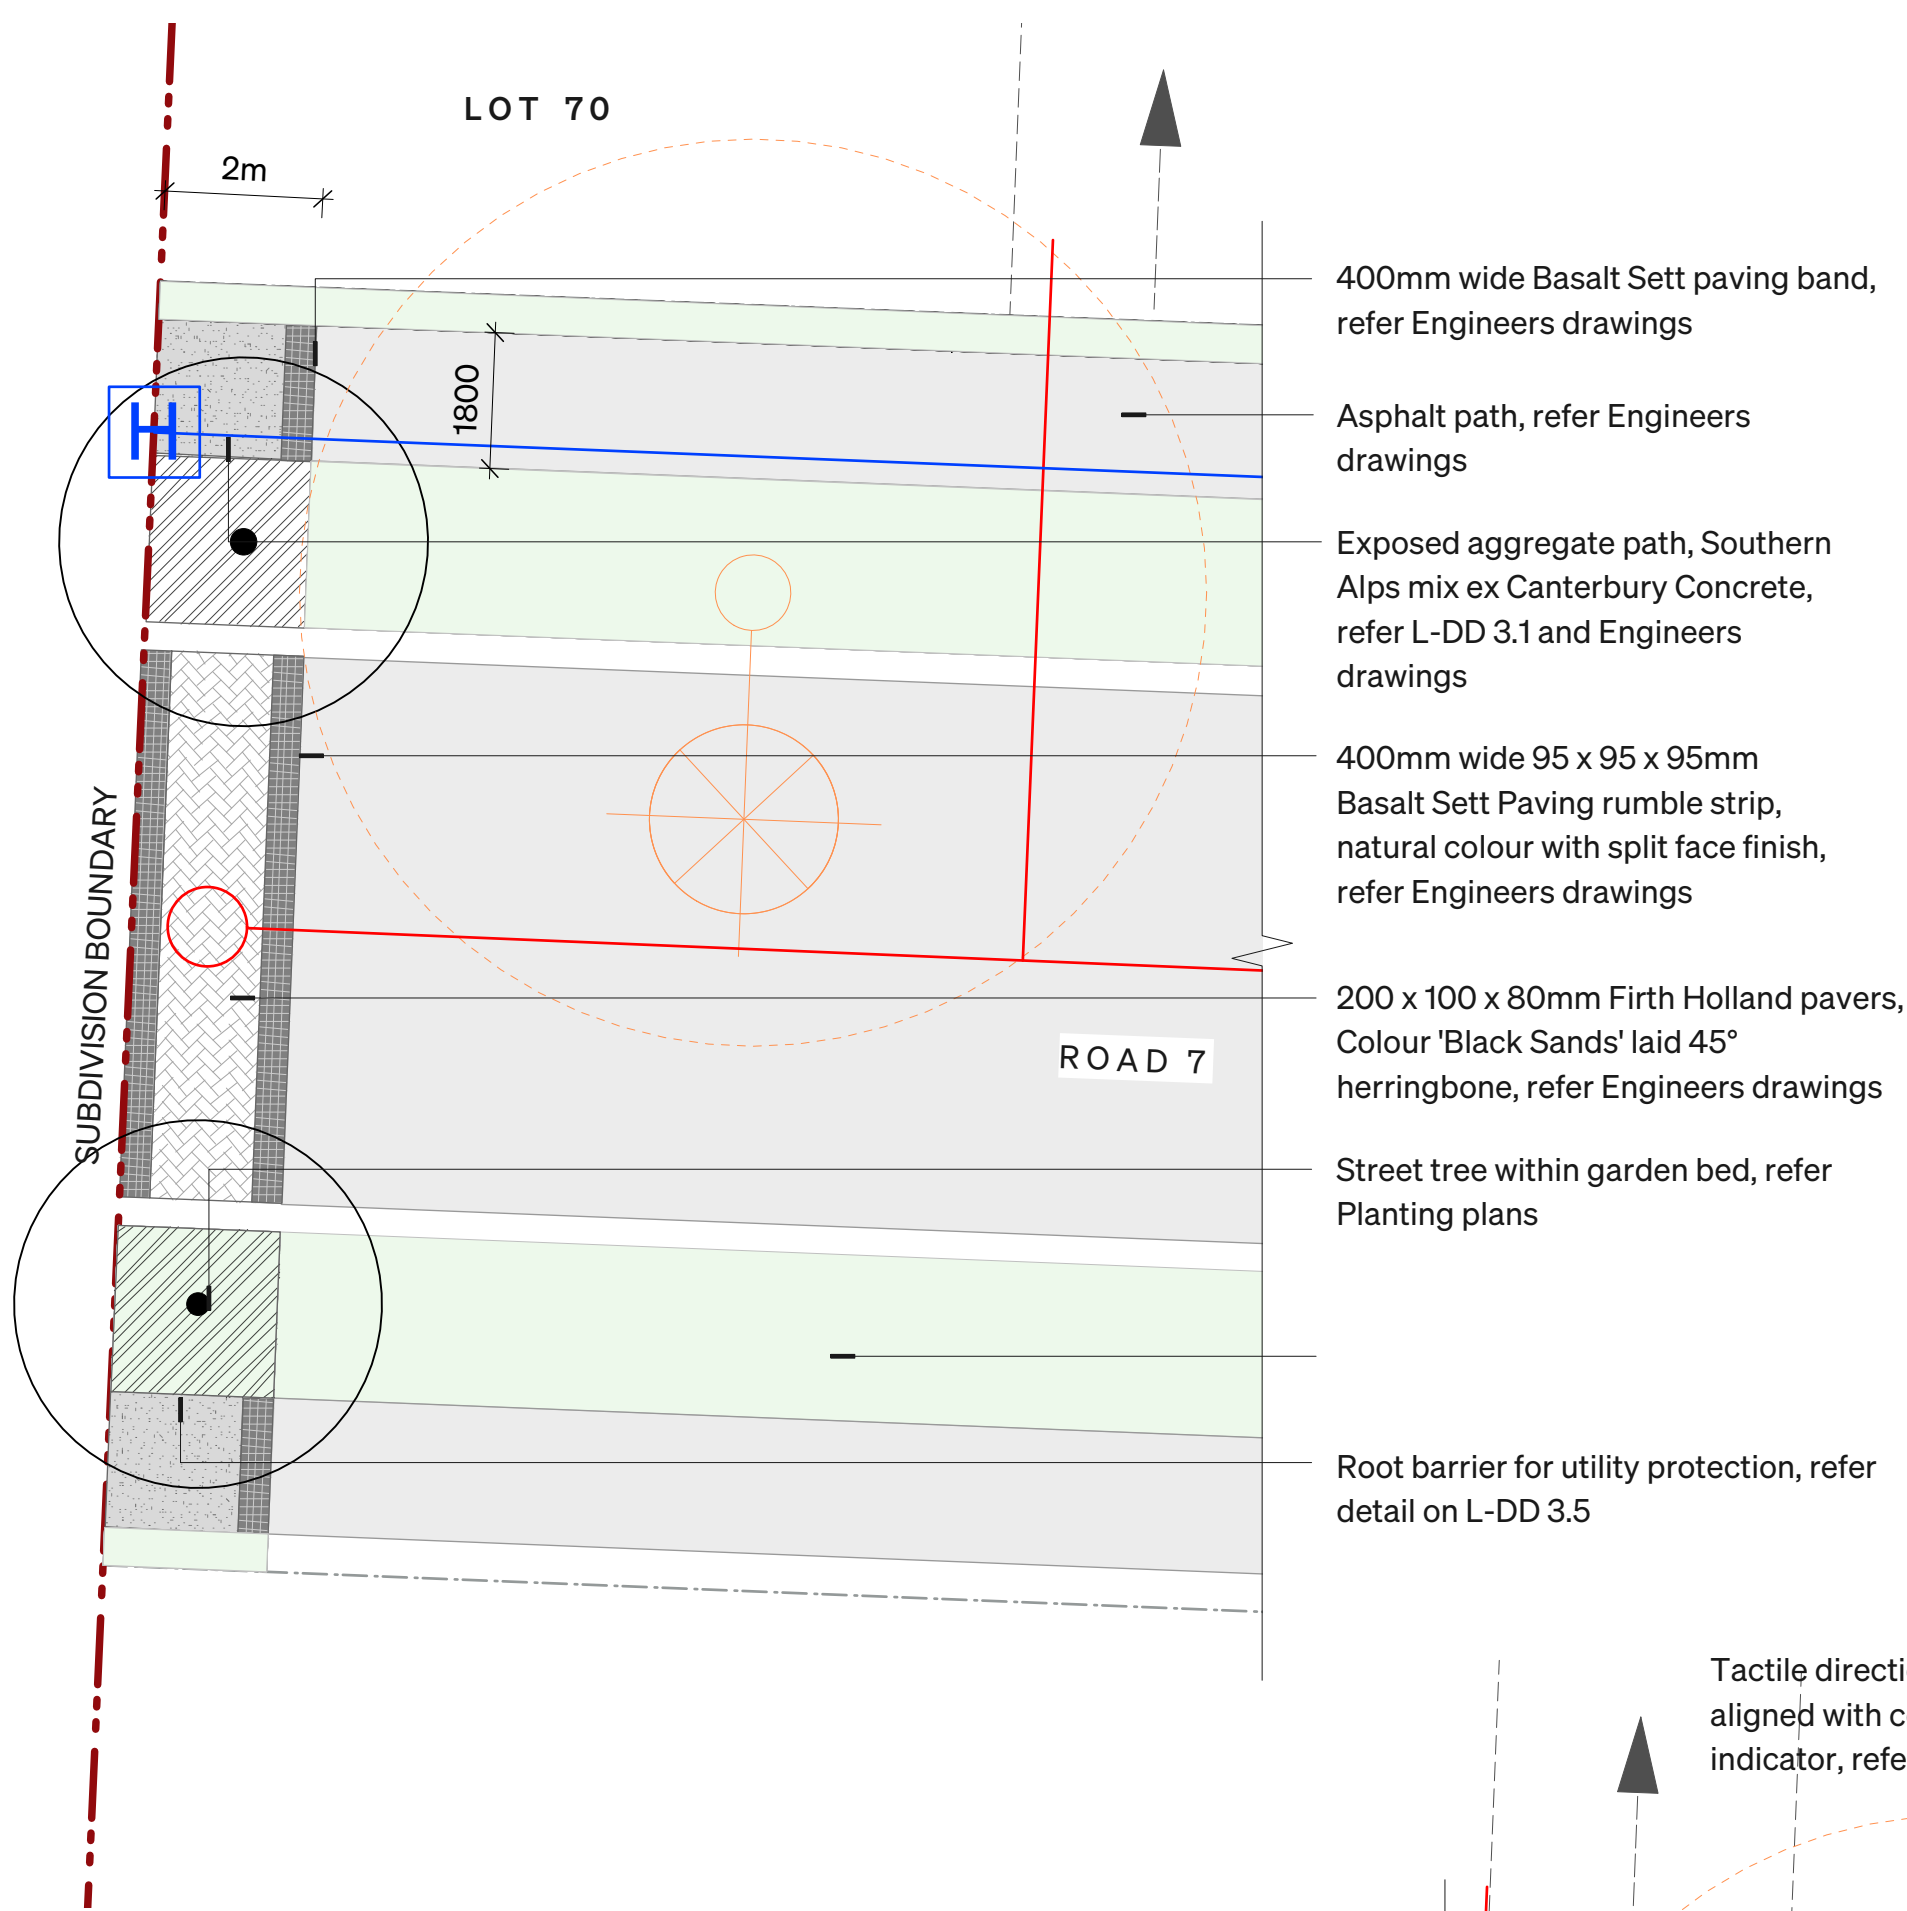

1 ROAD THRESHOLD 1 - PLAN
Scale: 1:100

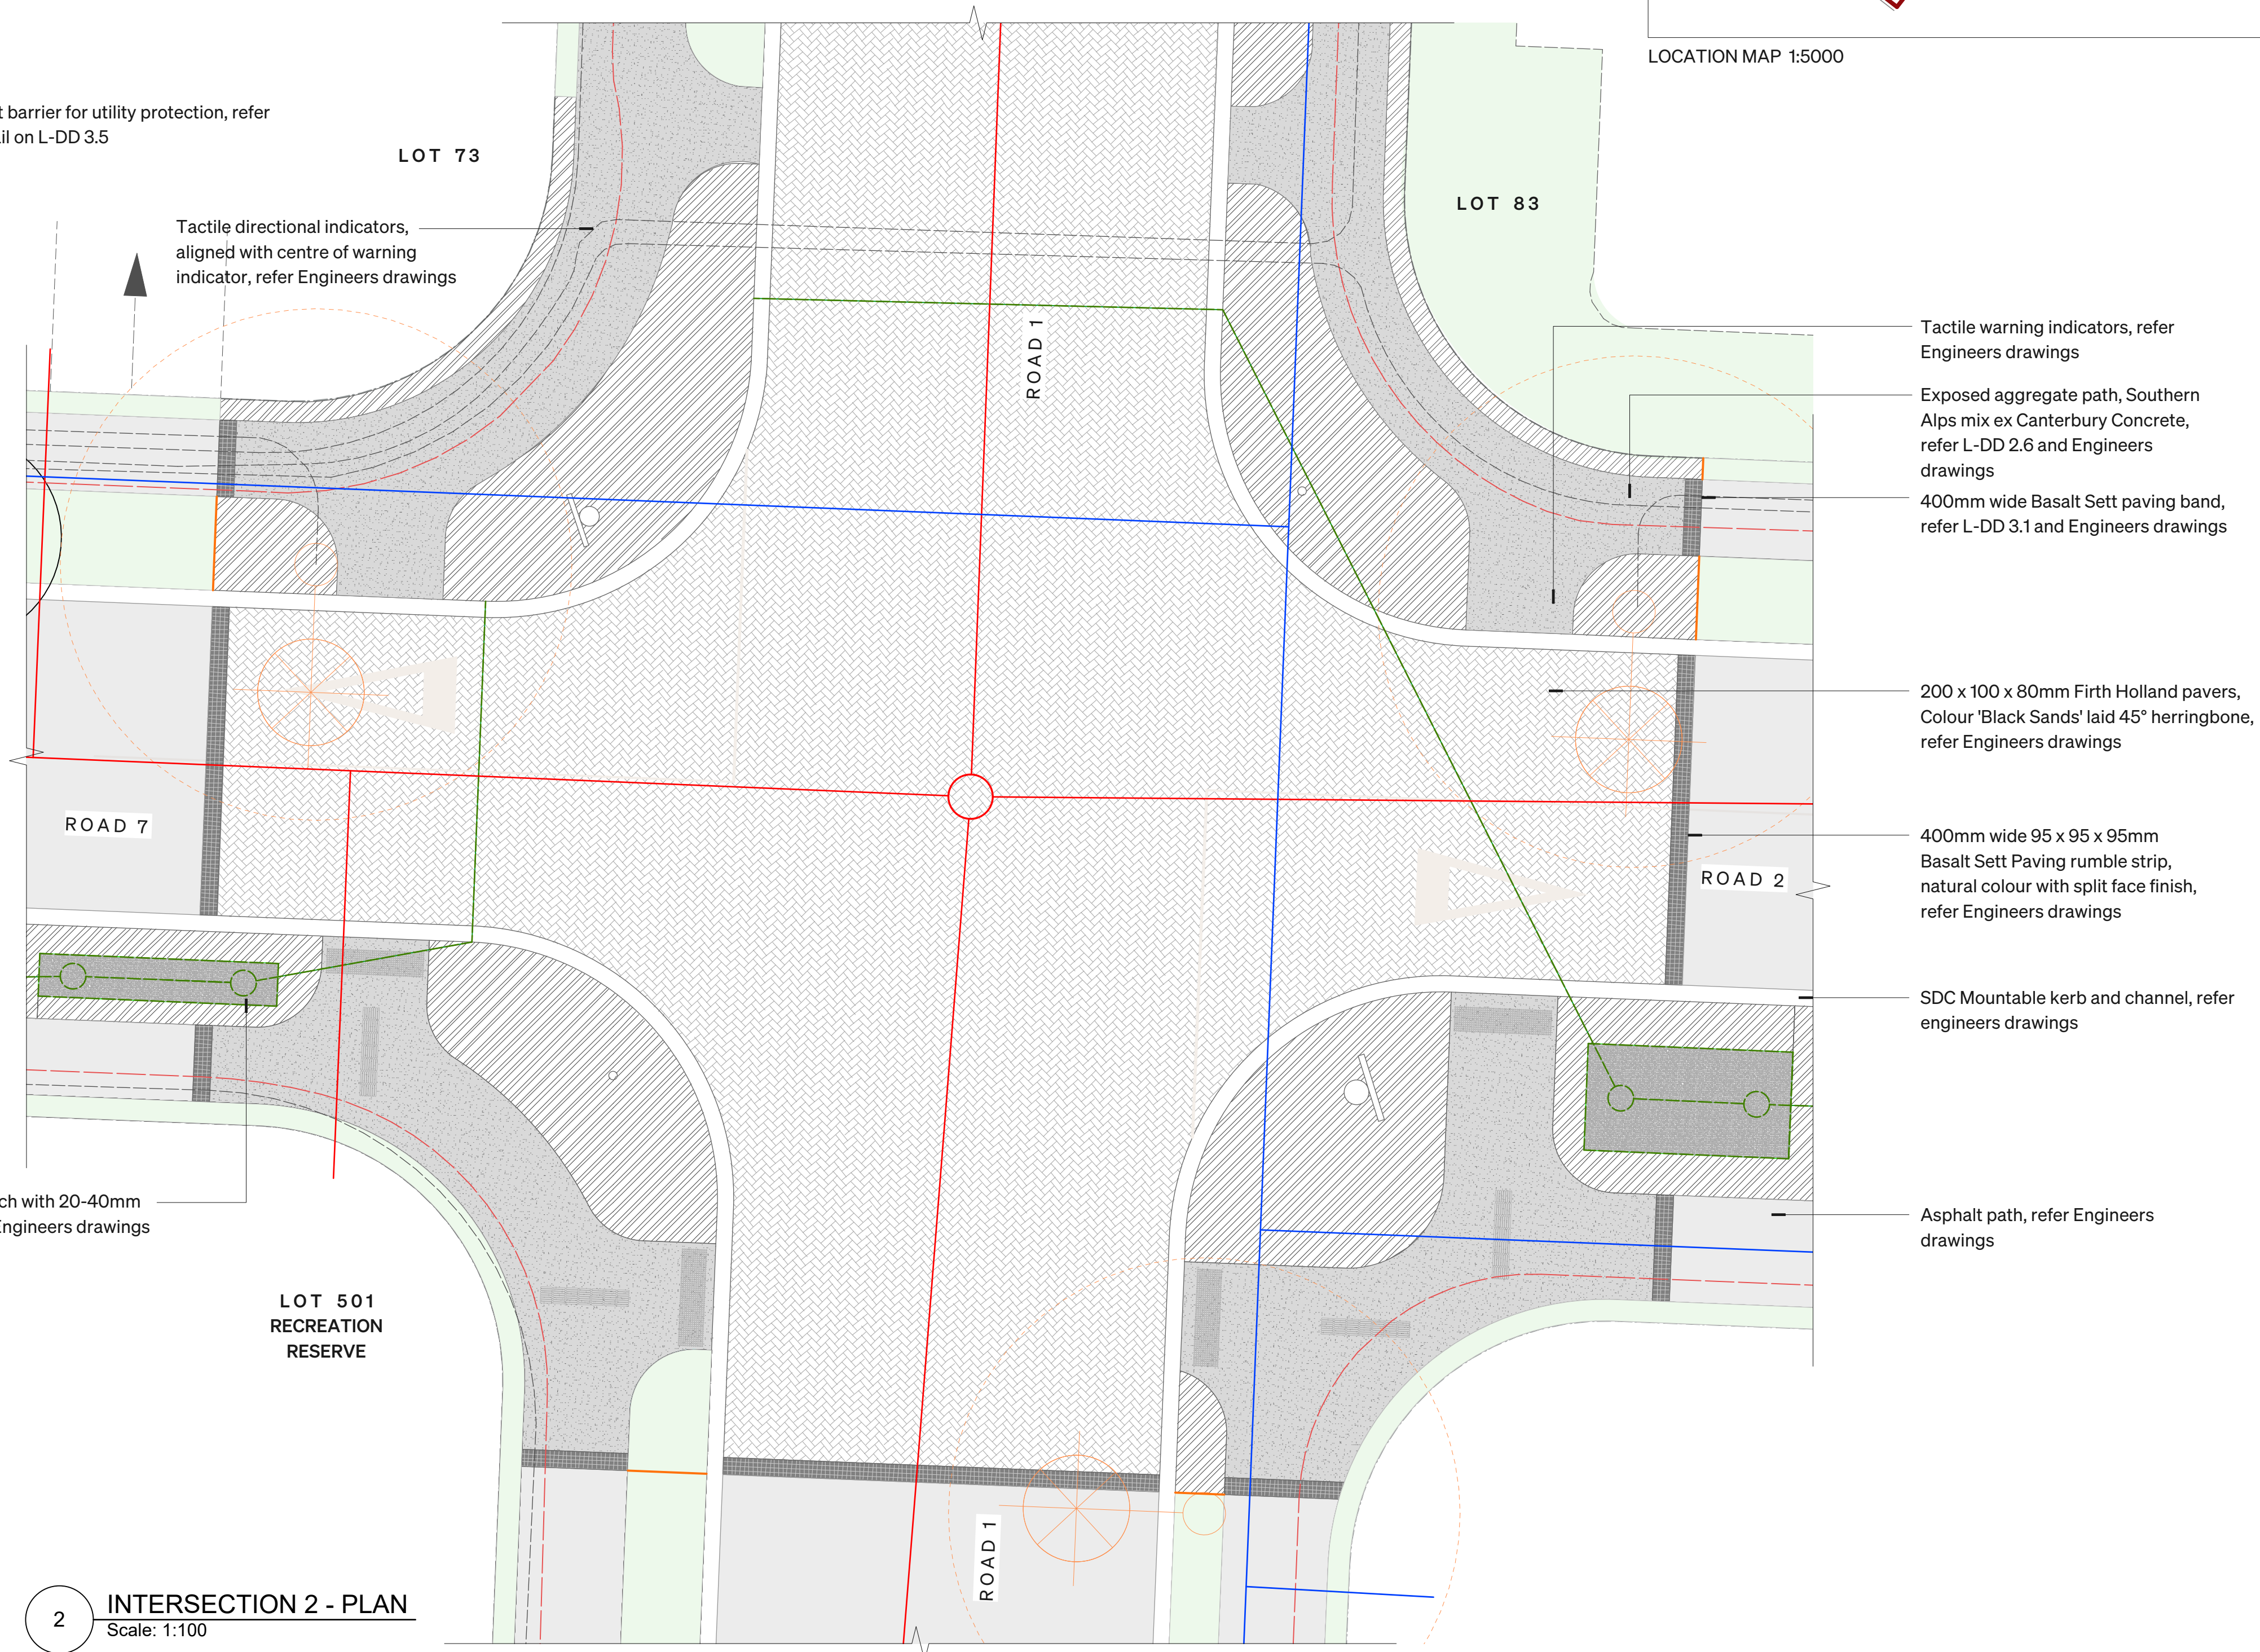

2 INTERSECTION 2 - PLAN
Scale: 1:100

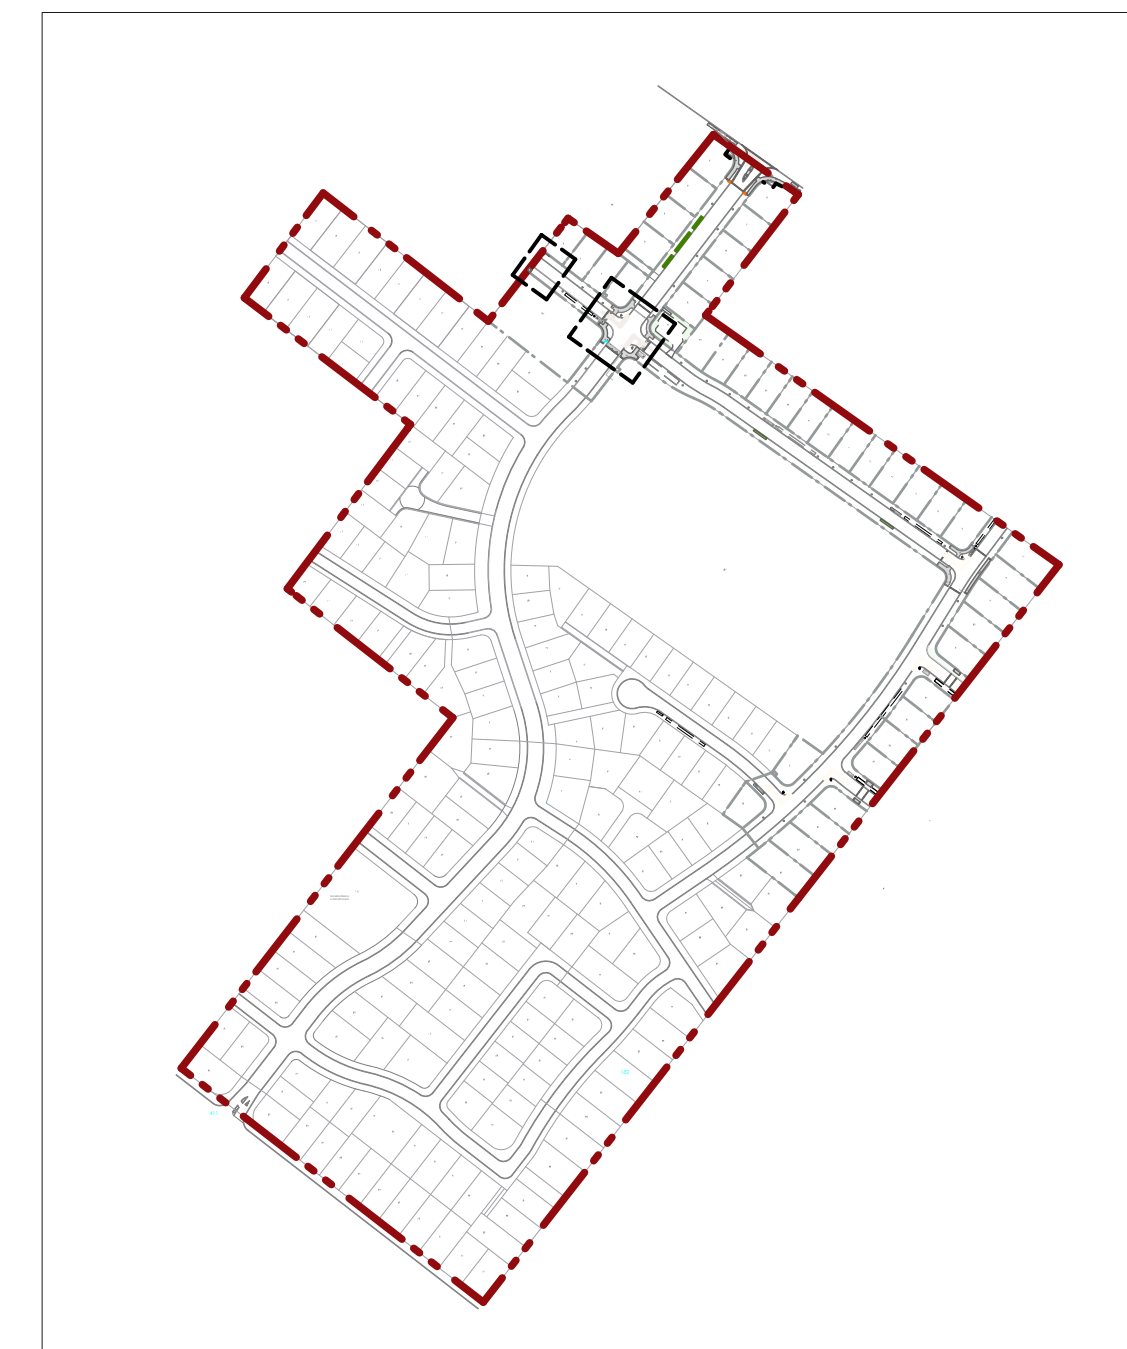

LOCATION MAP 1:5000

ROUGH MILNE MITCHELL LANDSCAPE ARCHITECTS LIMITED		
DO NOT SCALE. ALL DIMENSIONS TO BE VERIFIED ON SITE PRIOR TO COMMENCING ANY WORK.		
INFORMATION CONTAINED IN THIS DRAWING IS THE SOLE COPYRIGHT OF ROUGH MILNE MITCHELL LANDSCAPE ARCHITECTS AND IS NOT TO BE PRODUCED WITHOUT THEIR PERMISSION		
REV	DATE	NOTES
A	12/02/2026	FOR DISCUSSION
B	23/02/2026	ISSUE FOR SDC APPROVAL
C	30/04/2026	SDC APPROVAL RFI
LEGEND		
	Site boundary	
	Stage 7 boundary	
	Lot boundary	
	Root barrier	
	Grass berm	
	Planting	
	Fixed driveway locations	
	Approximate driveway locations	
	Street tree	
	1.6m high steel fin black custom fence	
Services (Refer Engineers Drawings)		
	Asphalt	
	Exposed aggregate	
	Segmental paving - 45° Herringbone	
	Basalt sett paving	
	Tactile directional and warning indicators	
	Sewer	
	Water	
	Stormwater	
	Water meter	
	Water hydrant	
	Street light with 6m setback circle	
	11 kV power	
	LV power	

NOTES:
1. Expansion Cuts - all concrete paths shall have expansion/saw cuts at a maximum distance of 3m apart to minimise concrete cracking, refer Engineers specification

NORTH


RMM
ROUGH MILNE MITCHELL LANDSCAPE ARCHITECTS

CHRISTCHURCH	+64 3 366 3268
WAIKANA	+64 3 974 7940
AUCKLAND	+64 21 244 8630
DUNEDIN	+64 27 498 8795
NELSON	+64 27 250 0500
info@rmm.co.nz	

INTERSECTION SETOUT PLAN 2
URBAN ESTATES - THE HAMPTONS
HAMPTONS RD / TRENTS RD
PREBBLETON, SELWYN

JOB No.	23054
SCALE	AS SHOWN
DATE	23/02/2026
DESIGNED	RMM
DRAWN	GT
CHECKED	RMM
STATUS	FOR APPROVAL
DRAWING No.	REVISION
L-DD 2.2	C
SERIES	

11 of 27

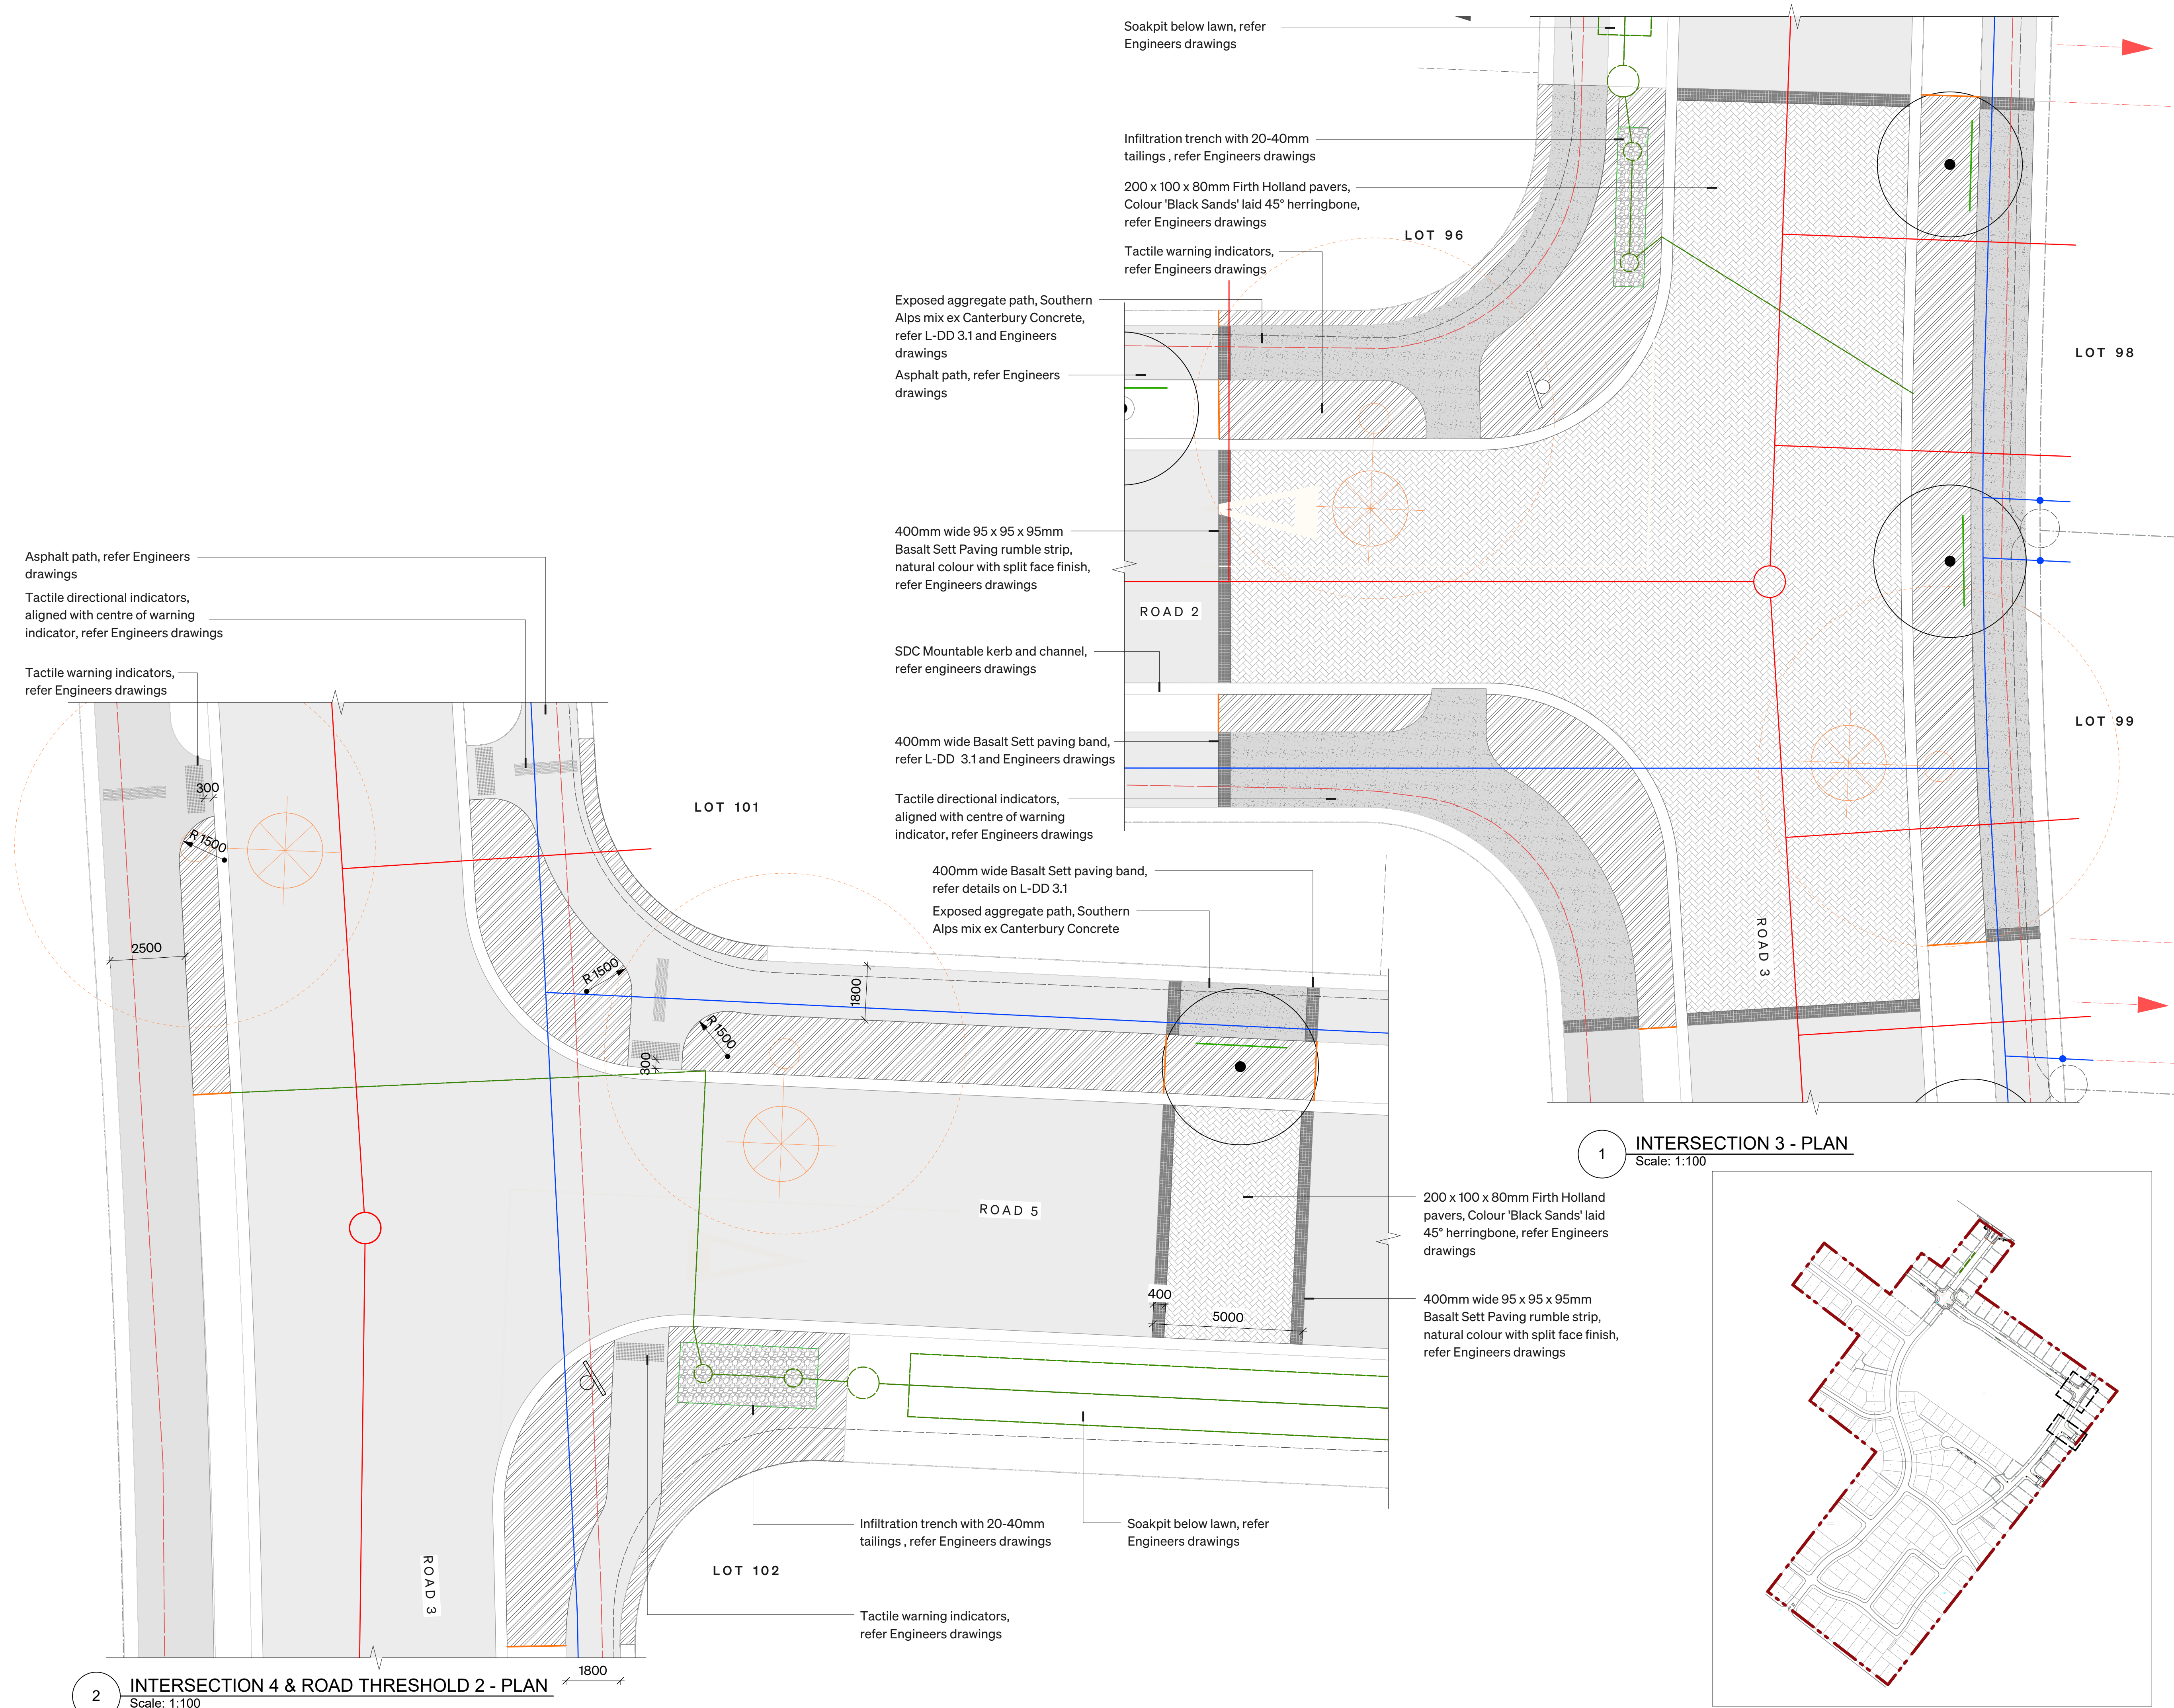

ROUGH MILNE MITCHELL LANDSCAPE ARCHITECTS LIMITED

DO NOT SCALE. ALL DIMENSIONS TO BE VERIFIED ON SITE PRIOR TO COMMENCING ANY WORK

INFORMATION CONTAINED IN THIS DRAWING IS THE SOLE COPYRIGHT OF ROUGH MILNE MITCHELL LANDSCAPE ARCHITECTS AND IS NOT TO BE PRODUCED WITHOUT THEIR PERMISSION

REV	DATE	NOTES
A	12/02/2026	FOR DISCUSSION
B	23/02/2026	ISSUE FOR SDC APPROVAL
C	26/05/2026	SDC APPROVAL RFI

LEGEND

- Site boundary
- Stage 7 boundary
- Lot boundary
- Root barrier
- Grass berm
- Planting
- Fixed driveway locations
- Approximate driveway locations
- Street tree
- 1.6m high steel fin black custom fence


Services (Refer Engineers Drawings)

- Asphalt
- Exposed aggregate
- Segmental paving - 45° Herringbone
- Basalt sett paving
- Tactile directional and warning indicators
- Sewer
- Water
- Stormwater
- Water meter
- Water hydrant
- Street light with 6m setback circle
- 11 kV power
- LV power

NOTES:

1. Expansion Cuts - all concrete paths shall have expansion/saw cuts at a maximum distance of 3m apart to minimise concrete cracking, refer Engineers specification

1 INTERSECTION 3 - PLAN
Scale: 1:100

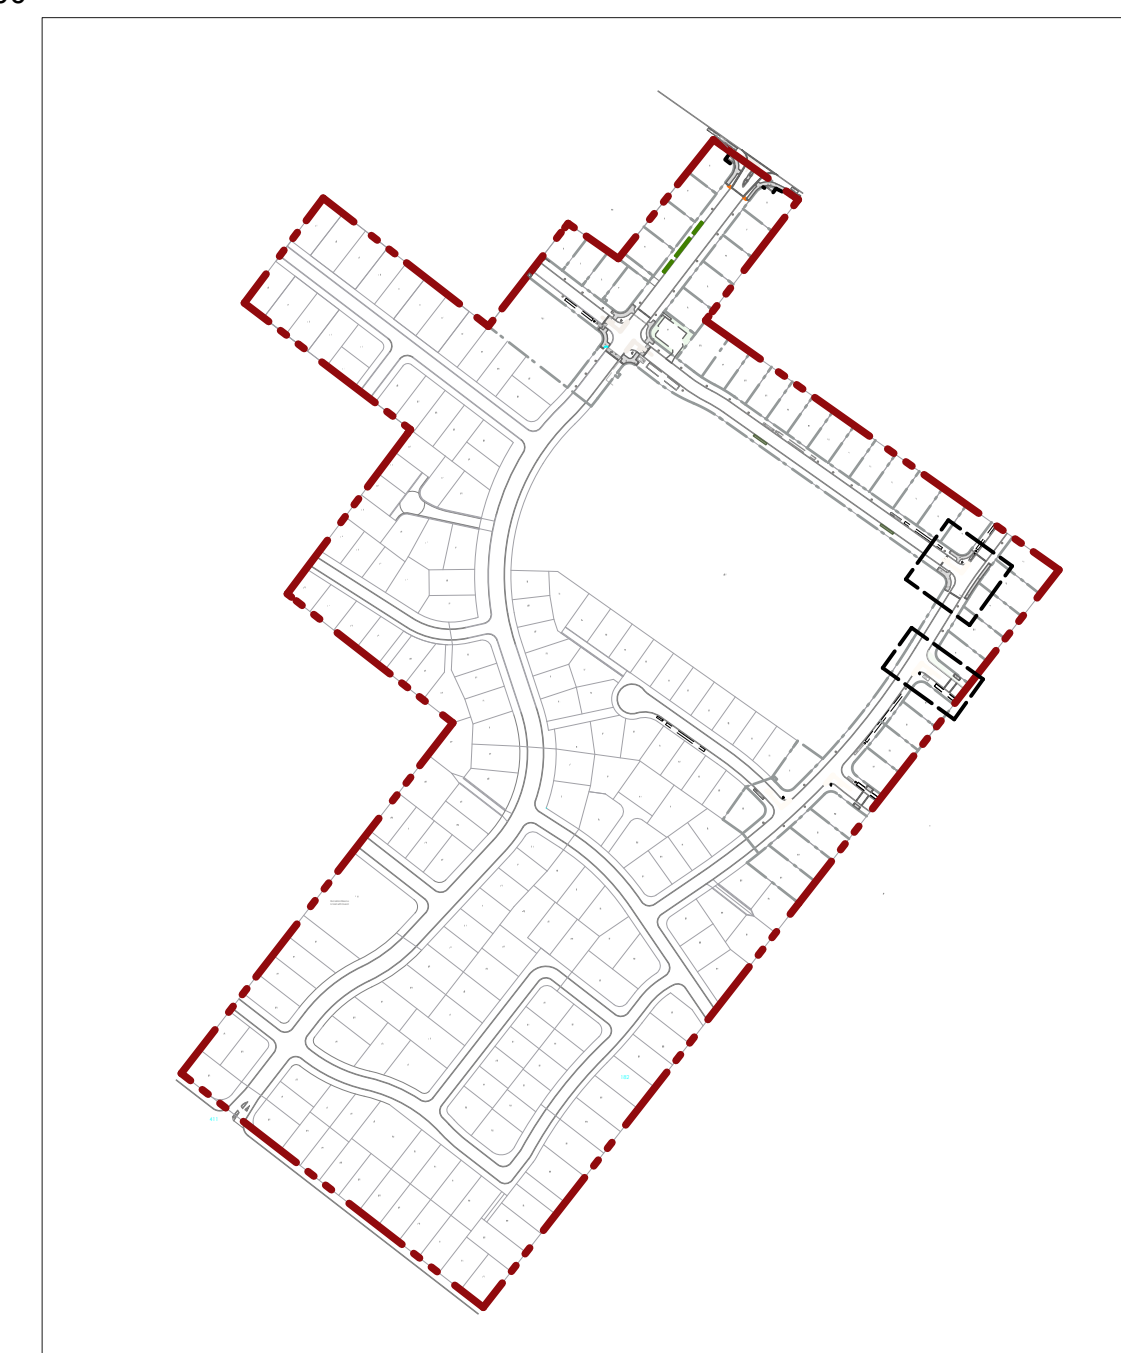

LOCATION MAP 1:5000

RMM

ROUGH MILNE MITCHELL LANDSCAPE ARCHITECTS

CHRISTCHURCH +64 3 366 3268

WAIKANA +64 3 974 7940

AUCKLAND +64 21 244 8630

DUNEDIN +64 27 498 8795

NELSON +64 27 250 0500

info@rmm.co.nz

INTERSECTION SETOUT PLAN 3


URBAN ESTATES - THE HAMPTONS

HAMPTONS RD / TRENTS RD


PREBBLETON, SELWYN

JOB No.	23054
SCALE	AS SHOWN
DATE	23/02/2026
DESIGNED	RMM
DRAWN	GT
CHECKED	RMM
STATUS	FOR APPROVAL
DRAWING No.	REVISION
L-DD 2.3	C
SERIES	


12 of 27

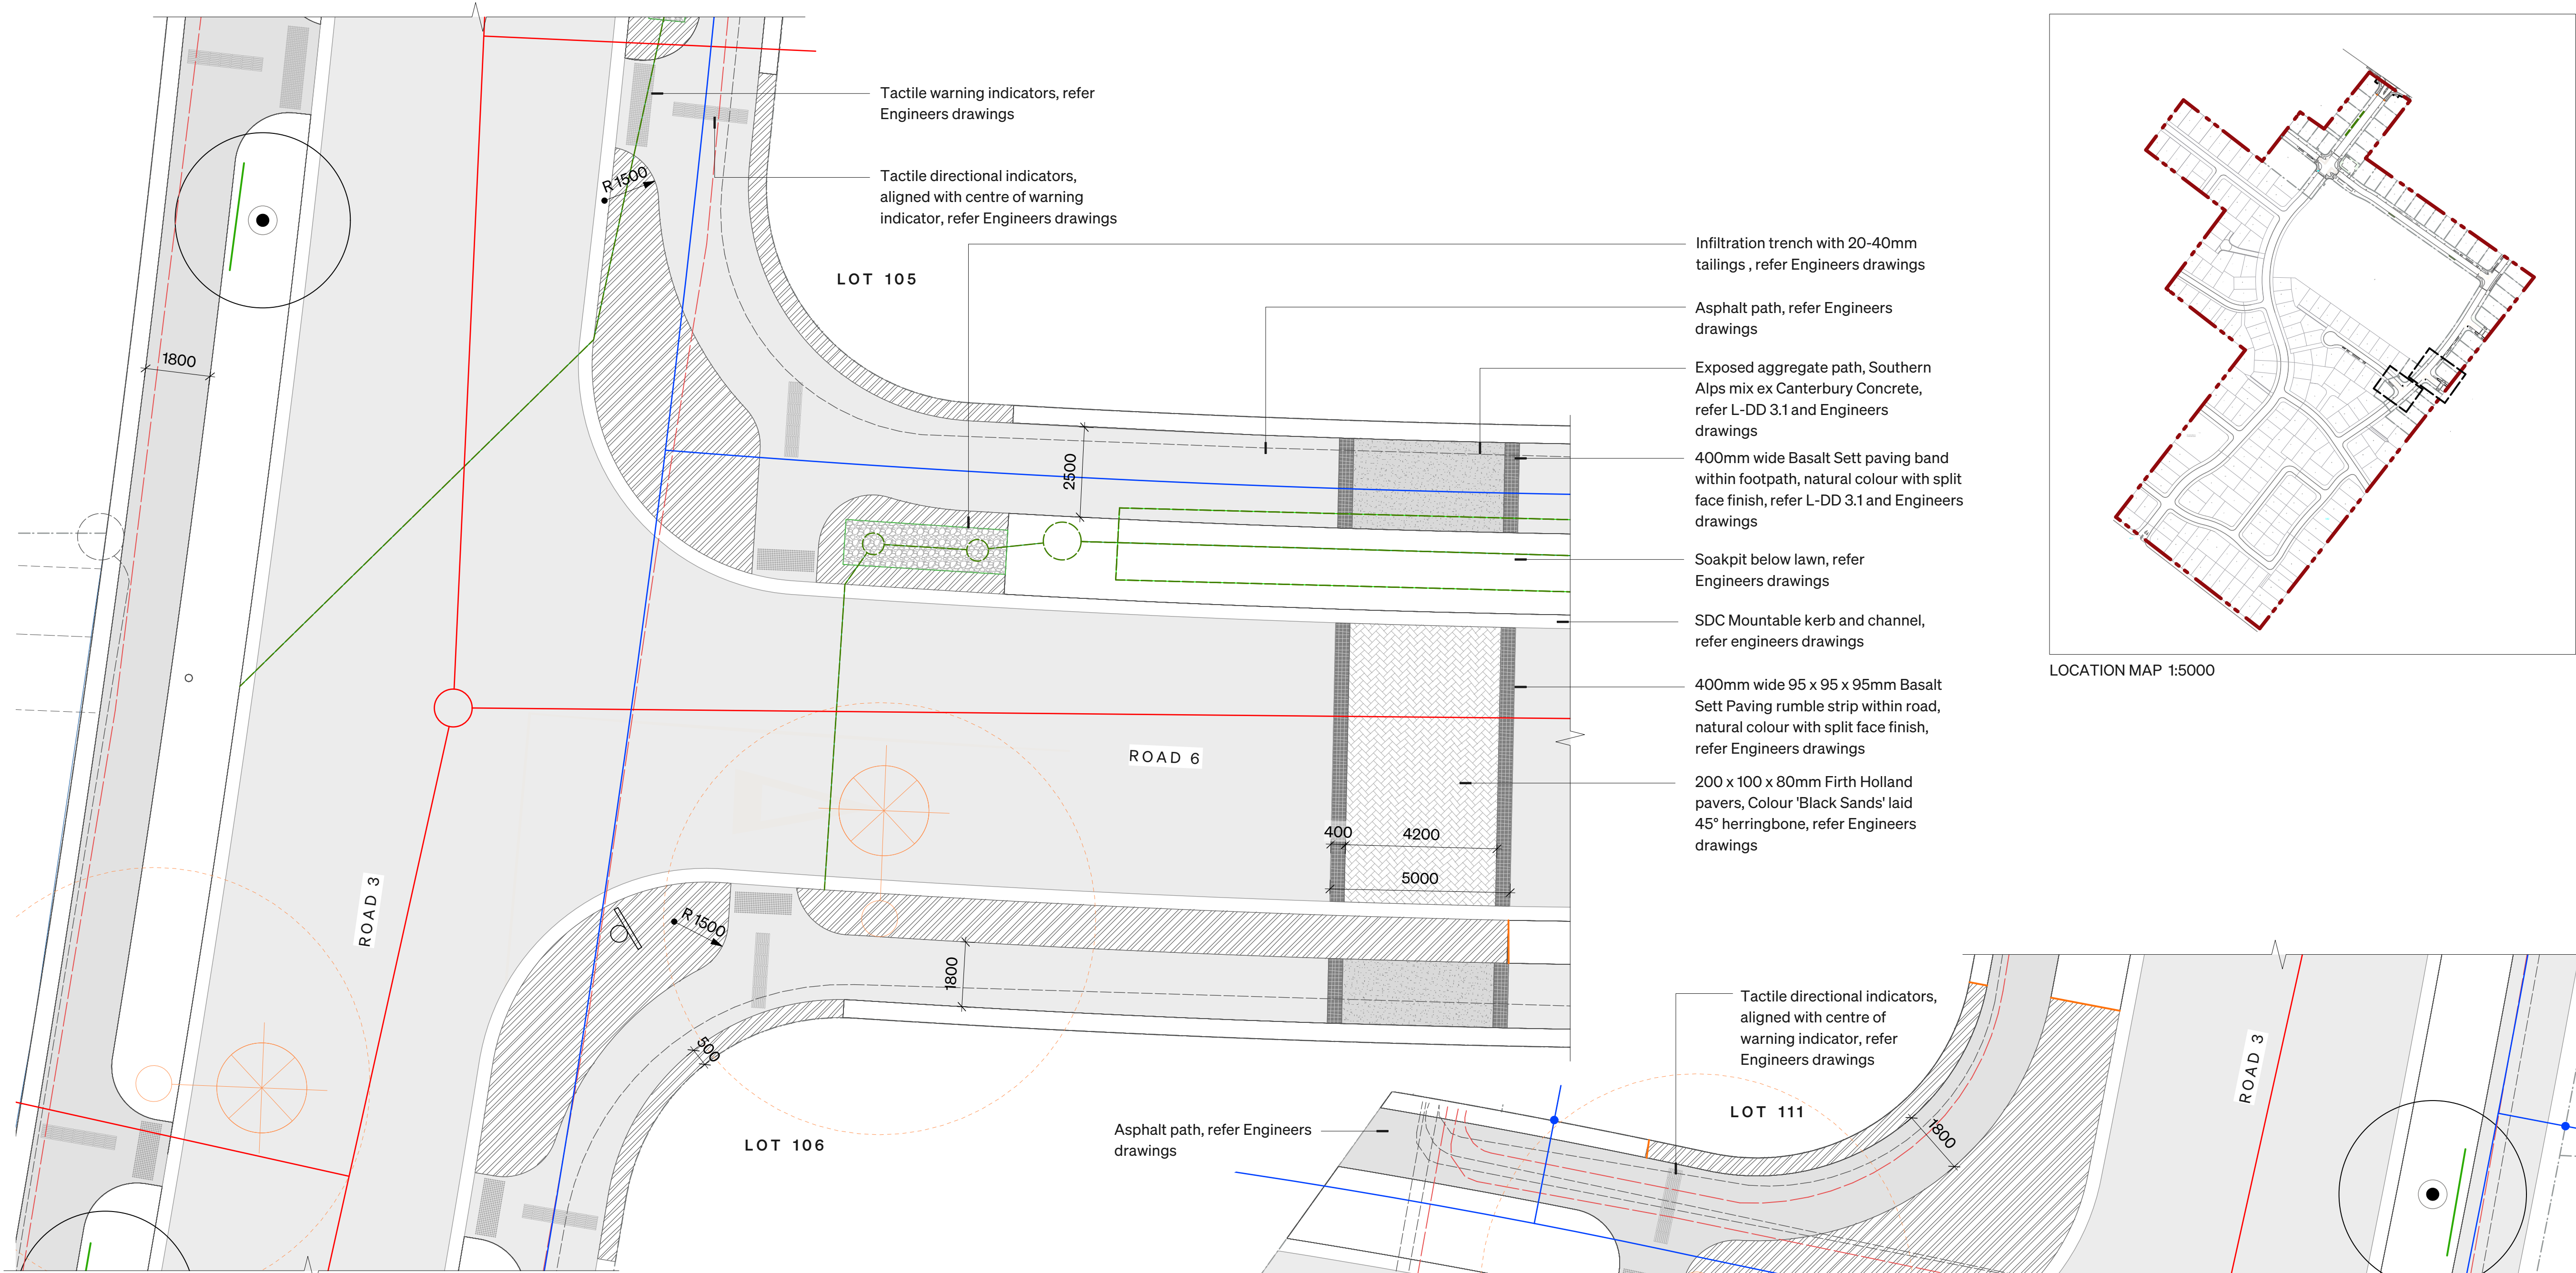

1 INTERSECTION 5 & ROAD THRESHOLD 3 - PLAN
Scale: 1:100

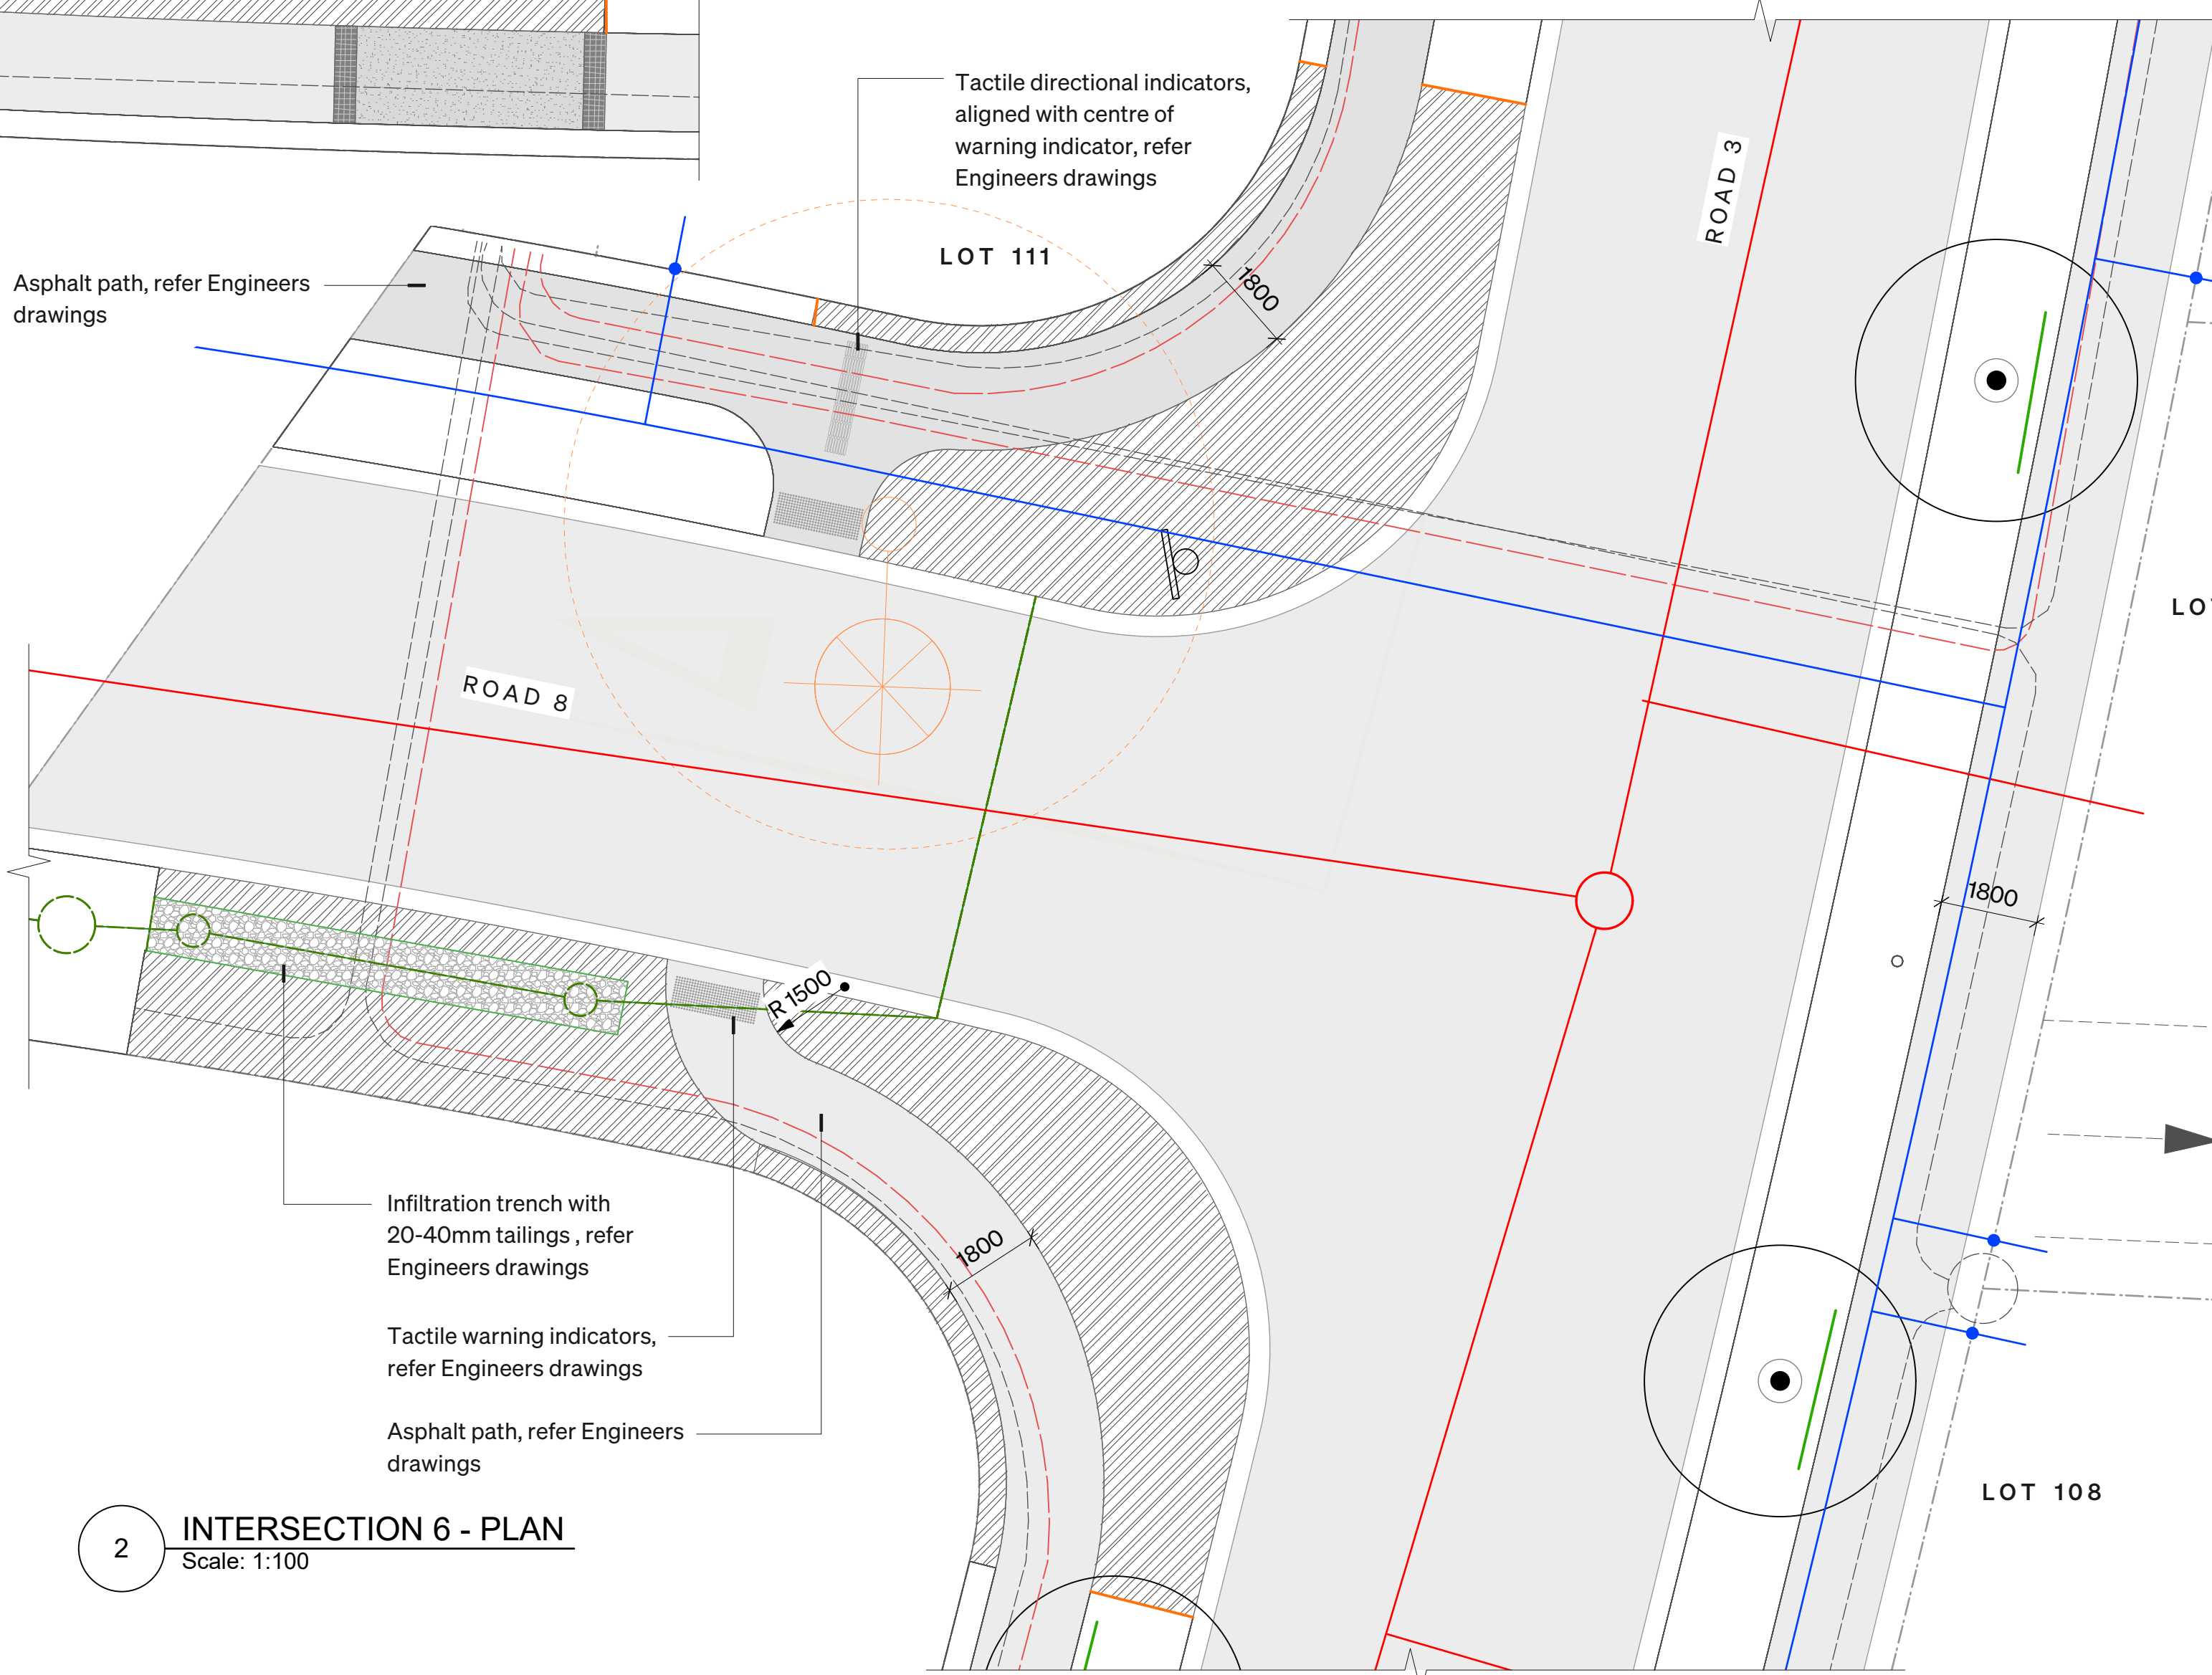

2 INTERSECTION 6 - PLAN
Scale: 1:100

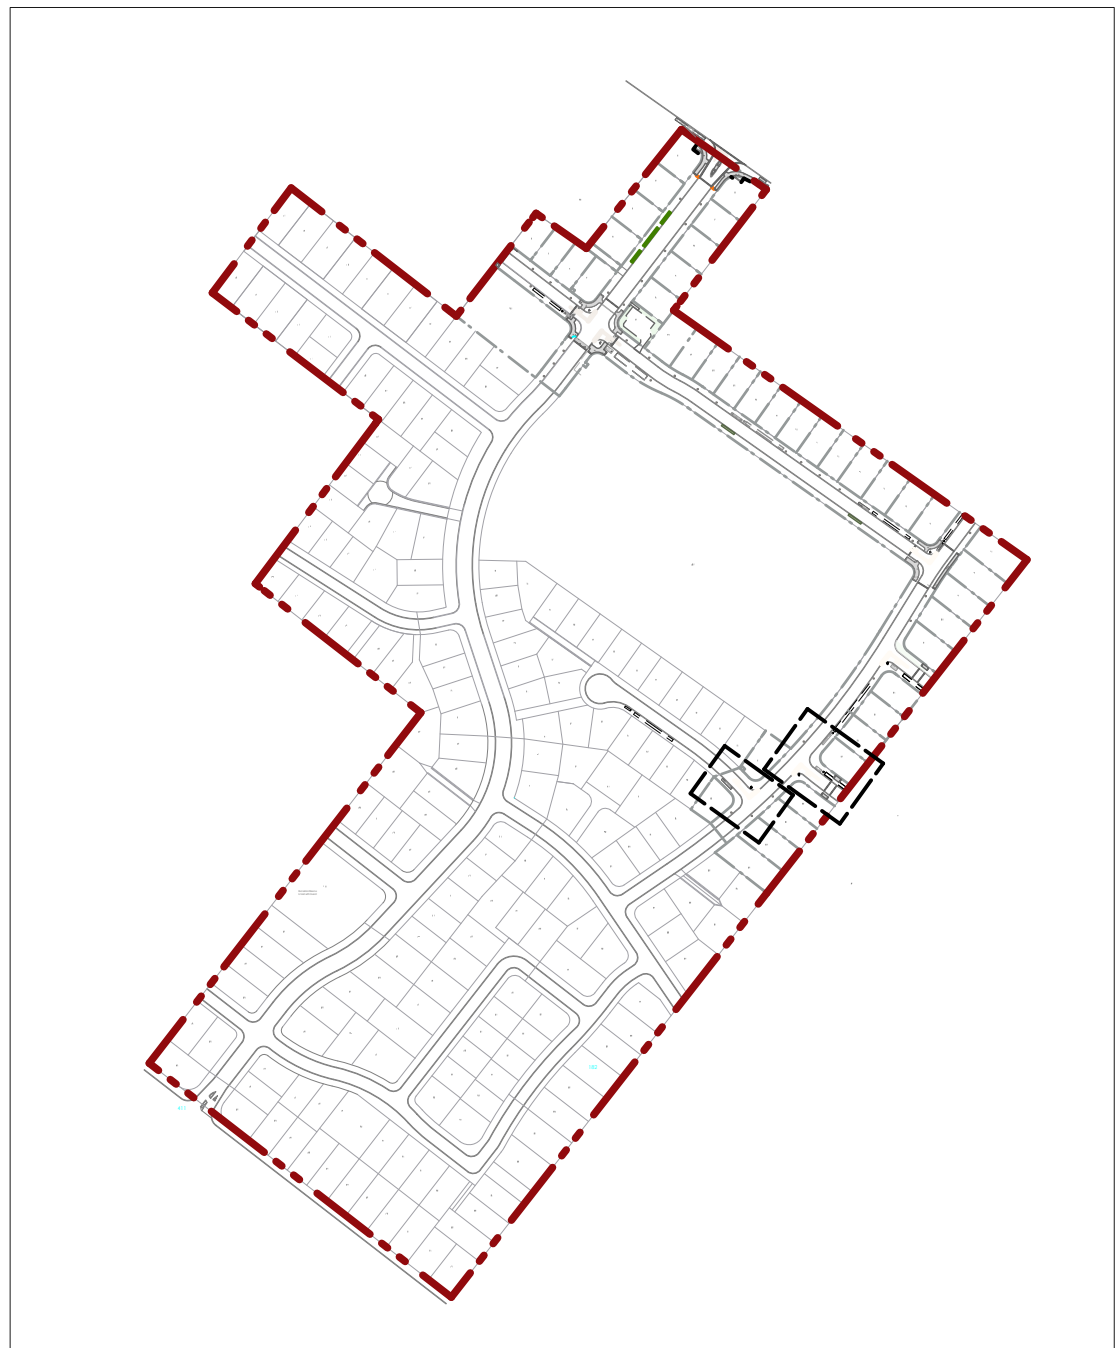

LOCATION MAP 1:5000

ROUGH MILNE MITCHELL LANDSCAPE ARCHITECTS LIMITED
DO NOT SCALE. ALL DIMENSIONS TO BE VERIFIED ON SITE PRIOR TO COMMENCING ANY WORK.
INFORMATION CONTAINED IN THIS DRAWING IS THE SOLE COPYRIGHT OF ROUGH MILNE MITCHELL LANDSCAPE ARCHITECTS AND IS NOT TO BE PRODUCED WITHOUT THEIR PERMISSION.

REV	DATE	NOTES
A	12/02/2026	FOR DISCUSSION
B	23/02/2026	ISSUE FOR SDC APPROVAL
C	30/04/2026	SDC APPROVAL RFI

LEGEND

- Site boundary
- Stage 7 boundary
- Lot boundary
- Root barrier
- Grass berm
- Planting
- Fixed driveway locations
- Approximate driveway locations
- Street tree
- 1.6m high steel fin black custom fence

Services (Refer Engineers Drawings)

- Asphalt
- Exposed aggregate
- Segmental paving - 45° Herringbone
- Basalt sett paving
- Tactile directional and warning indicators
- Sewer
- Water
- Stormwater
- Water meter
- Water hydrant
- Street light with 6m setback circle
- 11 kV power
- LV power

NOTES:
1. Expansion Cuts - all concrete paths shall have expansion/saw cuts at a maximum distance of 3m apart to minimise concrete cracking, refer Engineers specification


RMM
ROUGH MILNE MITCHELL LANDSCAPE ARCHITECTS

CHRISTCHURCH +64 3 366 3268
WAIKANA +64 3 974 7940
AUCKLAND +64 21 244 8630
DUNEDIN +64 27 498 8795
NELSON +64 27 250 0500
rmm@rmm.co.nz


INTERSECTION SETOUT PLAN 4
URBAN ESTATES - THE HAMPTONS
HAMPTONS RD / TRENTS RD
PREBBLETON, SELWYN

JOB No.	23054
SCALE	AS SHOWN
DATE	23/02/2026
DESIGNED	RMM
DRAWN	GT
CHECKED	RMM
STATUS	FOR APPROVAL
DRAWING No.	REVISION
L-DD 2.4	C
SERIES	


13 of 27

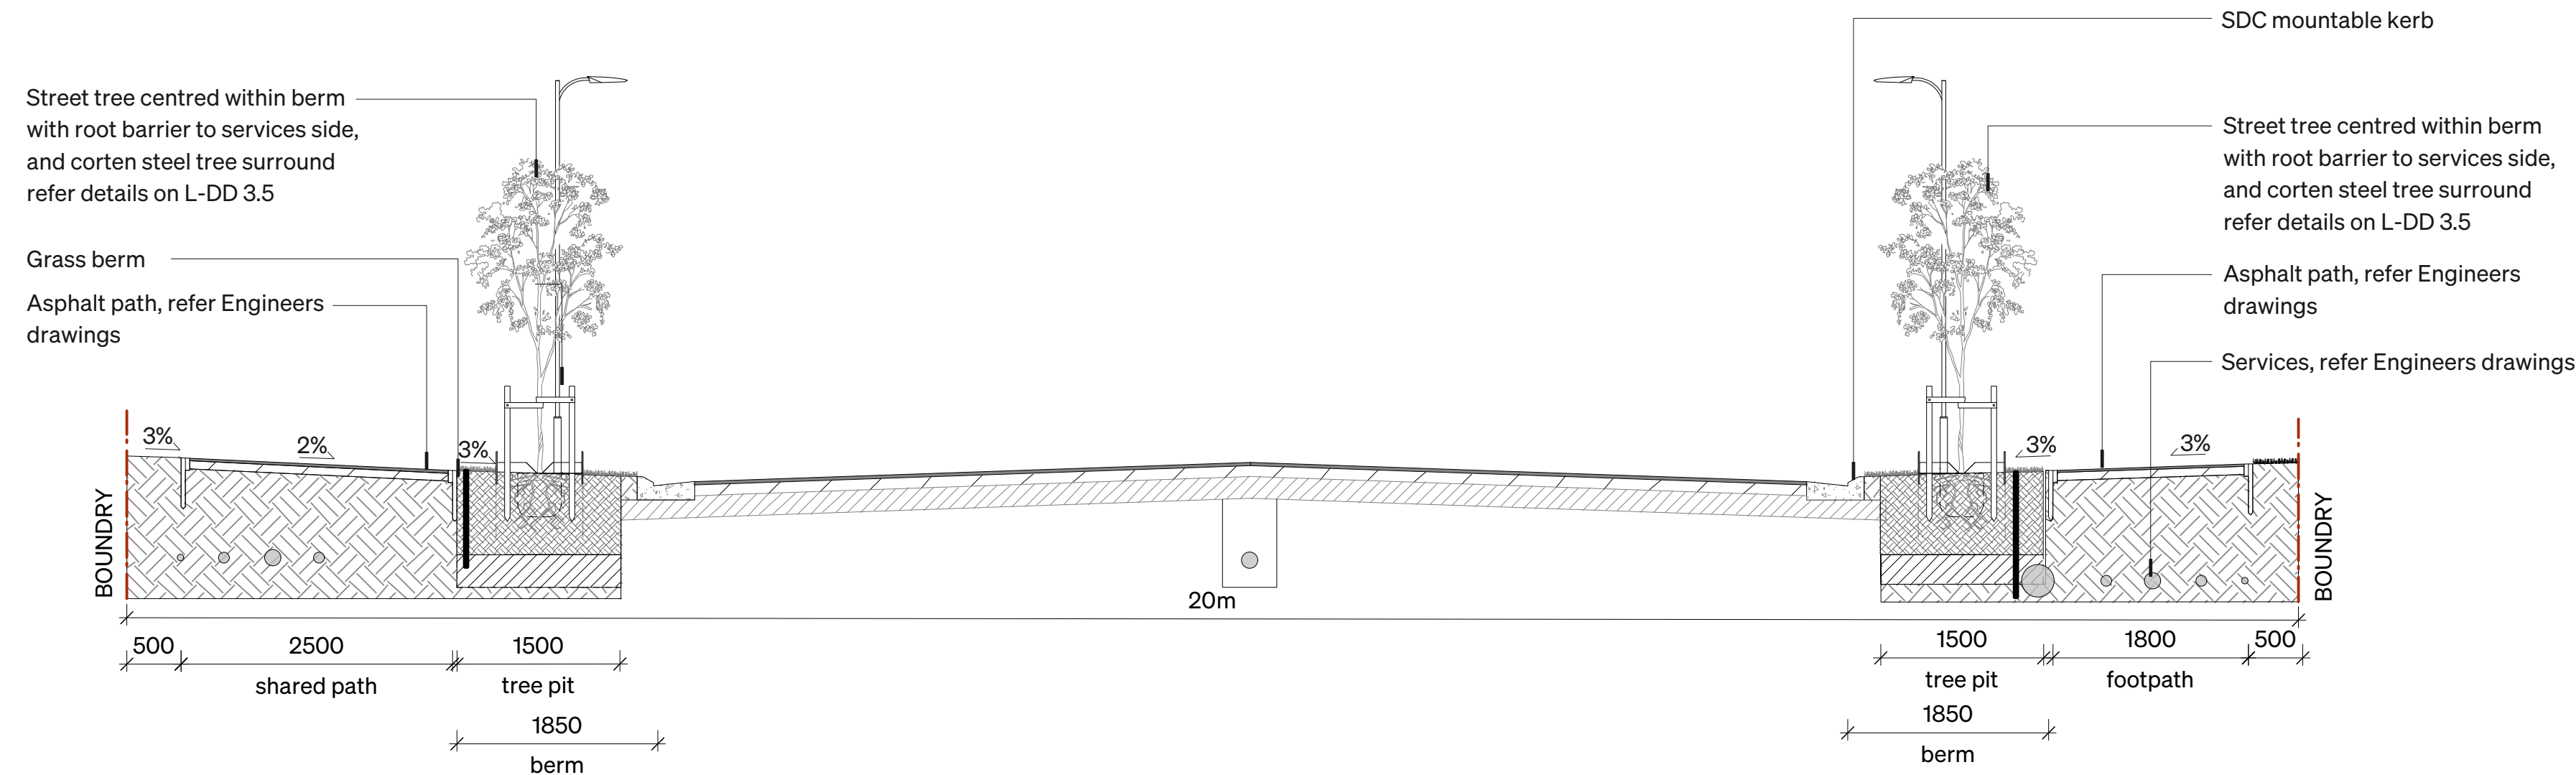

1 TYPICAL CROSS SECTION - 20m ROAD 1
Scale: 1:50

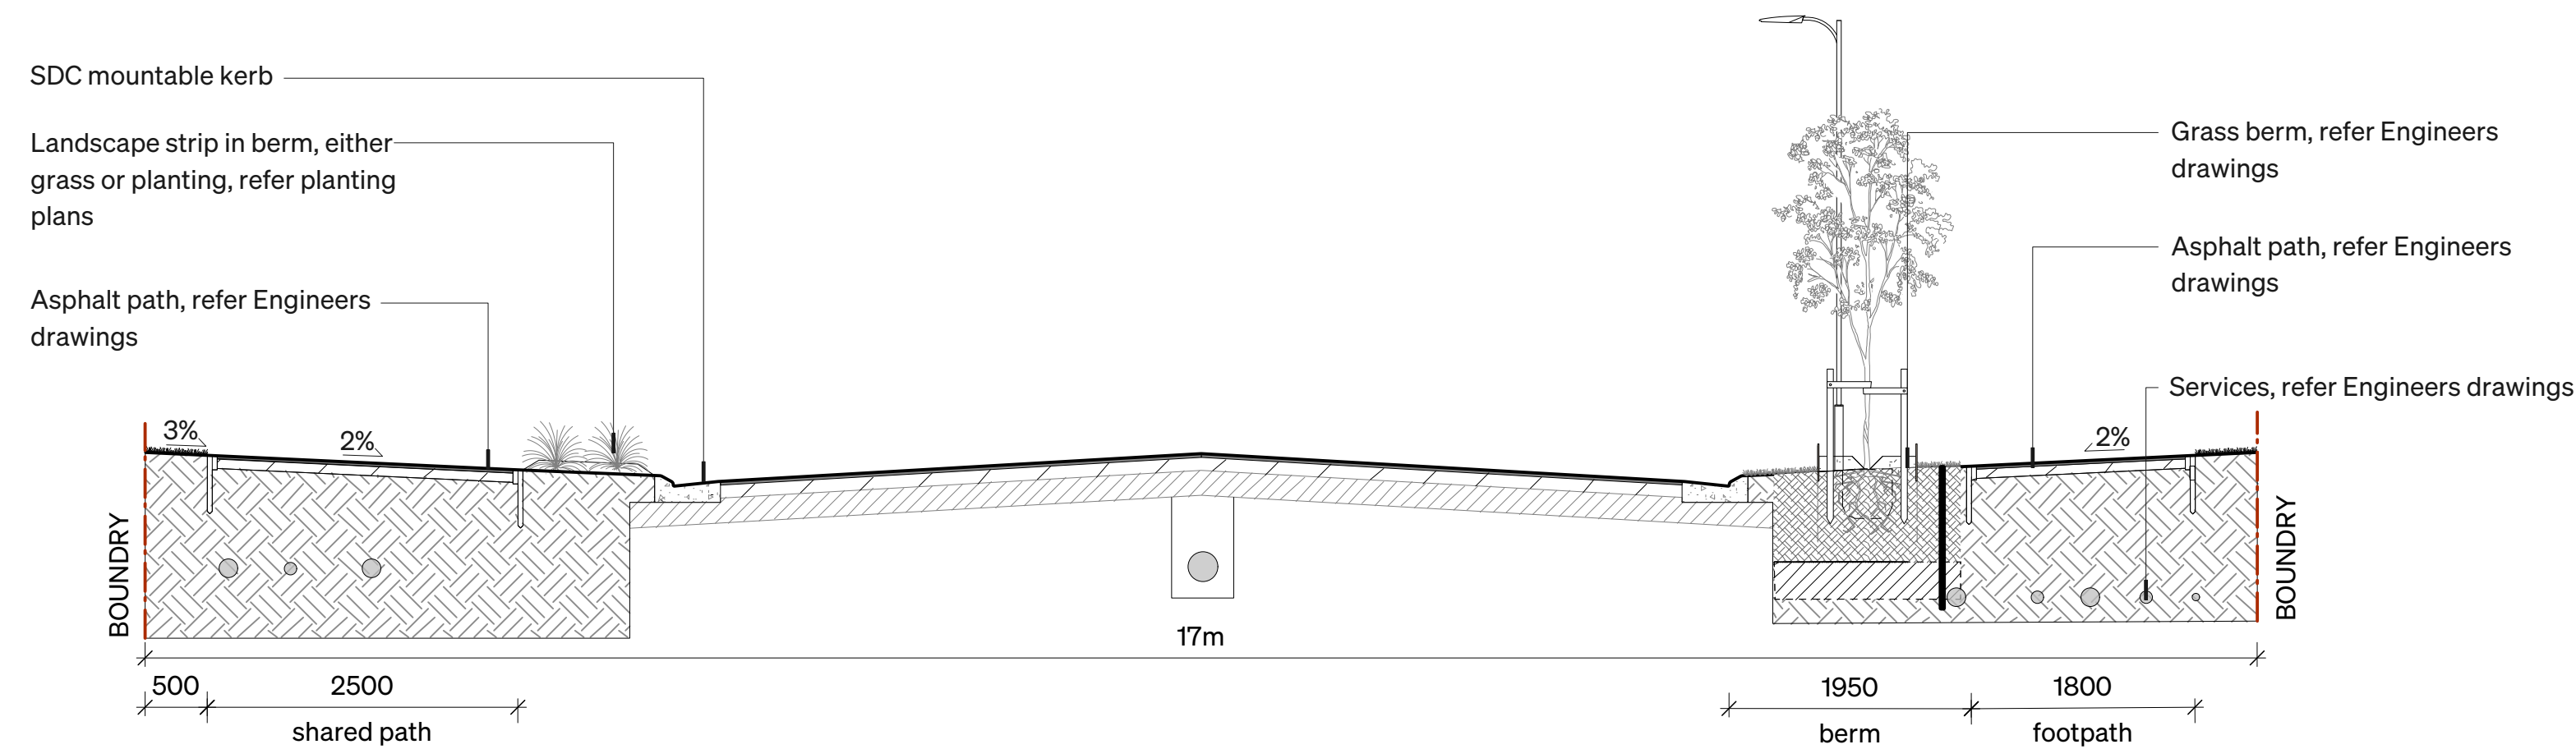

2 TYPICAL CROSS SECTION - 17m ROAD 2
Scale: 1:50

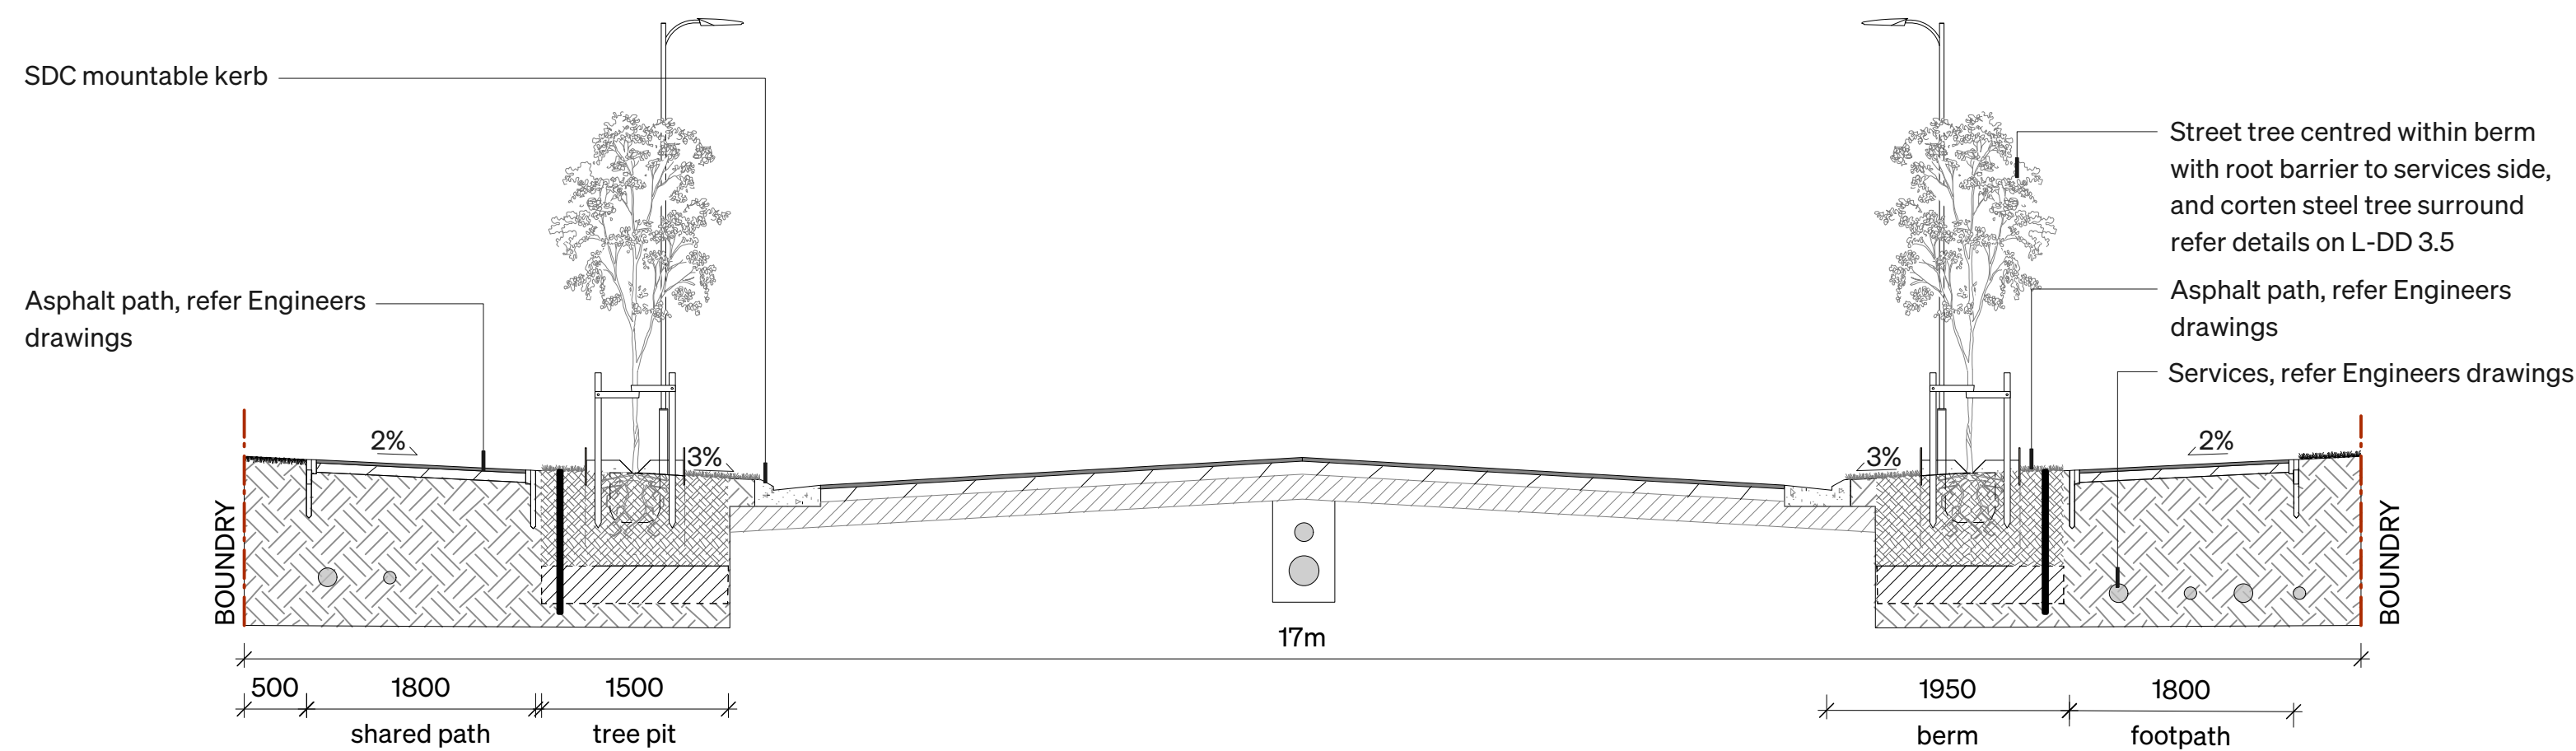

3 TYPICAL CROSS SECTION - 17m ROAD 3
Scale: 1:50

SERIES

CHRISTCHURCH	+64 3 3
WAKA	+64 3 9
AUCKLAND	+64 2 12
DUNEDIN	+64 27 4
NELSON	+64 27 25

STREETSCAPE INTERFACE DETAIL
URBAN ESTATES - THE HAMPTONS
HAMPTONS RD / TRENTS RD
PREBBLETON, SELWYN

JOB No. _____

SCALE AS SHOWN

DATE 23/02

DESIGNED

DRAWN

CHECKED

STATUS	FOR APPROVAL
APPROVED	
PENDING	
REJECTED	
CANCELLED	


DRAWING No. RE

L-DD 3.1


References

REV	DATE	NOTES
A	12/02/2026	FOR DISCUSSION
B	23/02/2026	ISSUE FOR SDC APPR
C	26/05/2026	SDC APPROVAL RFI




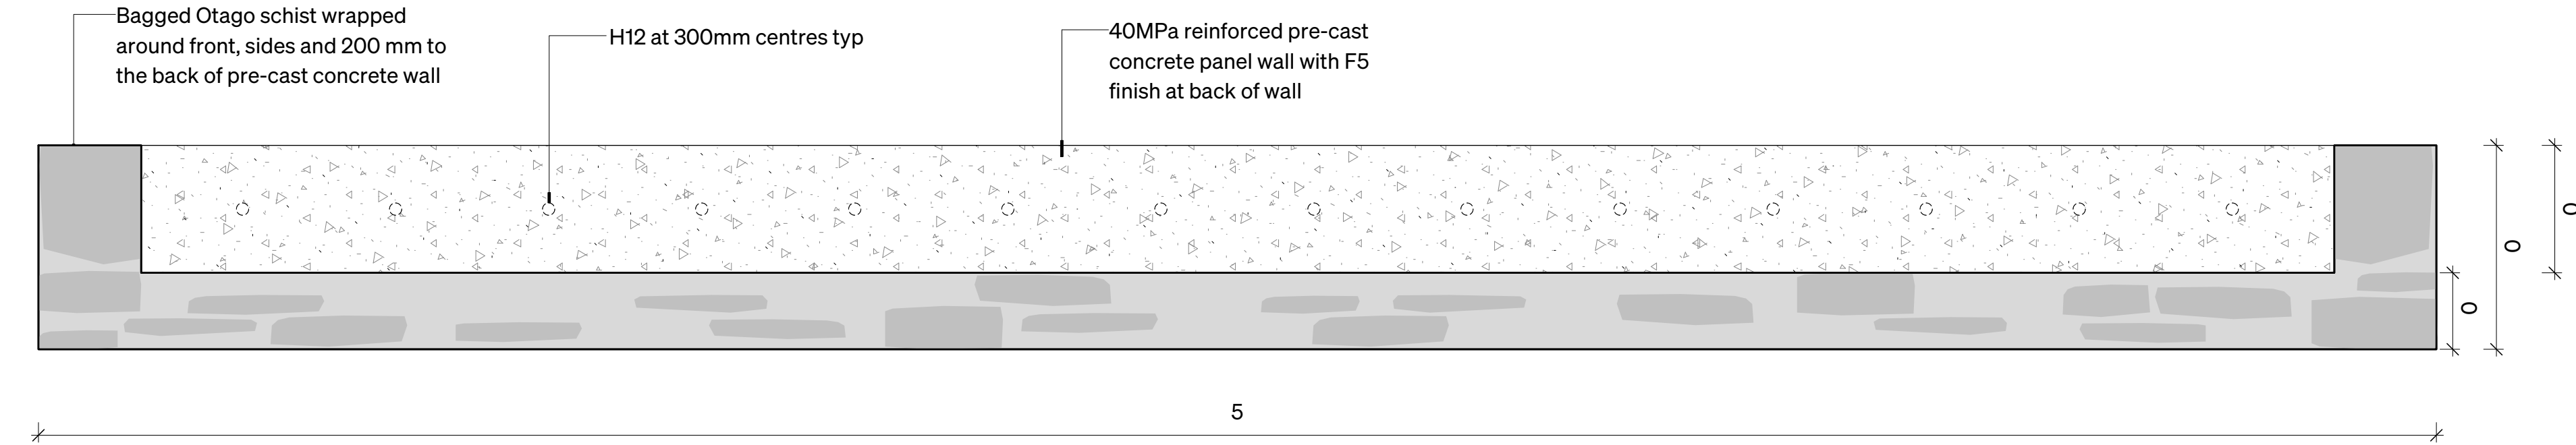


1 ENTRY FEATURE WALL - TYPICAL SECTION AA
Scale: 1:10

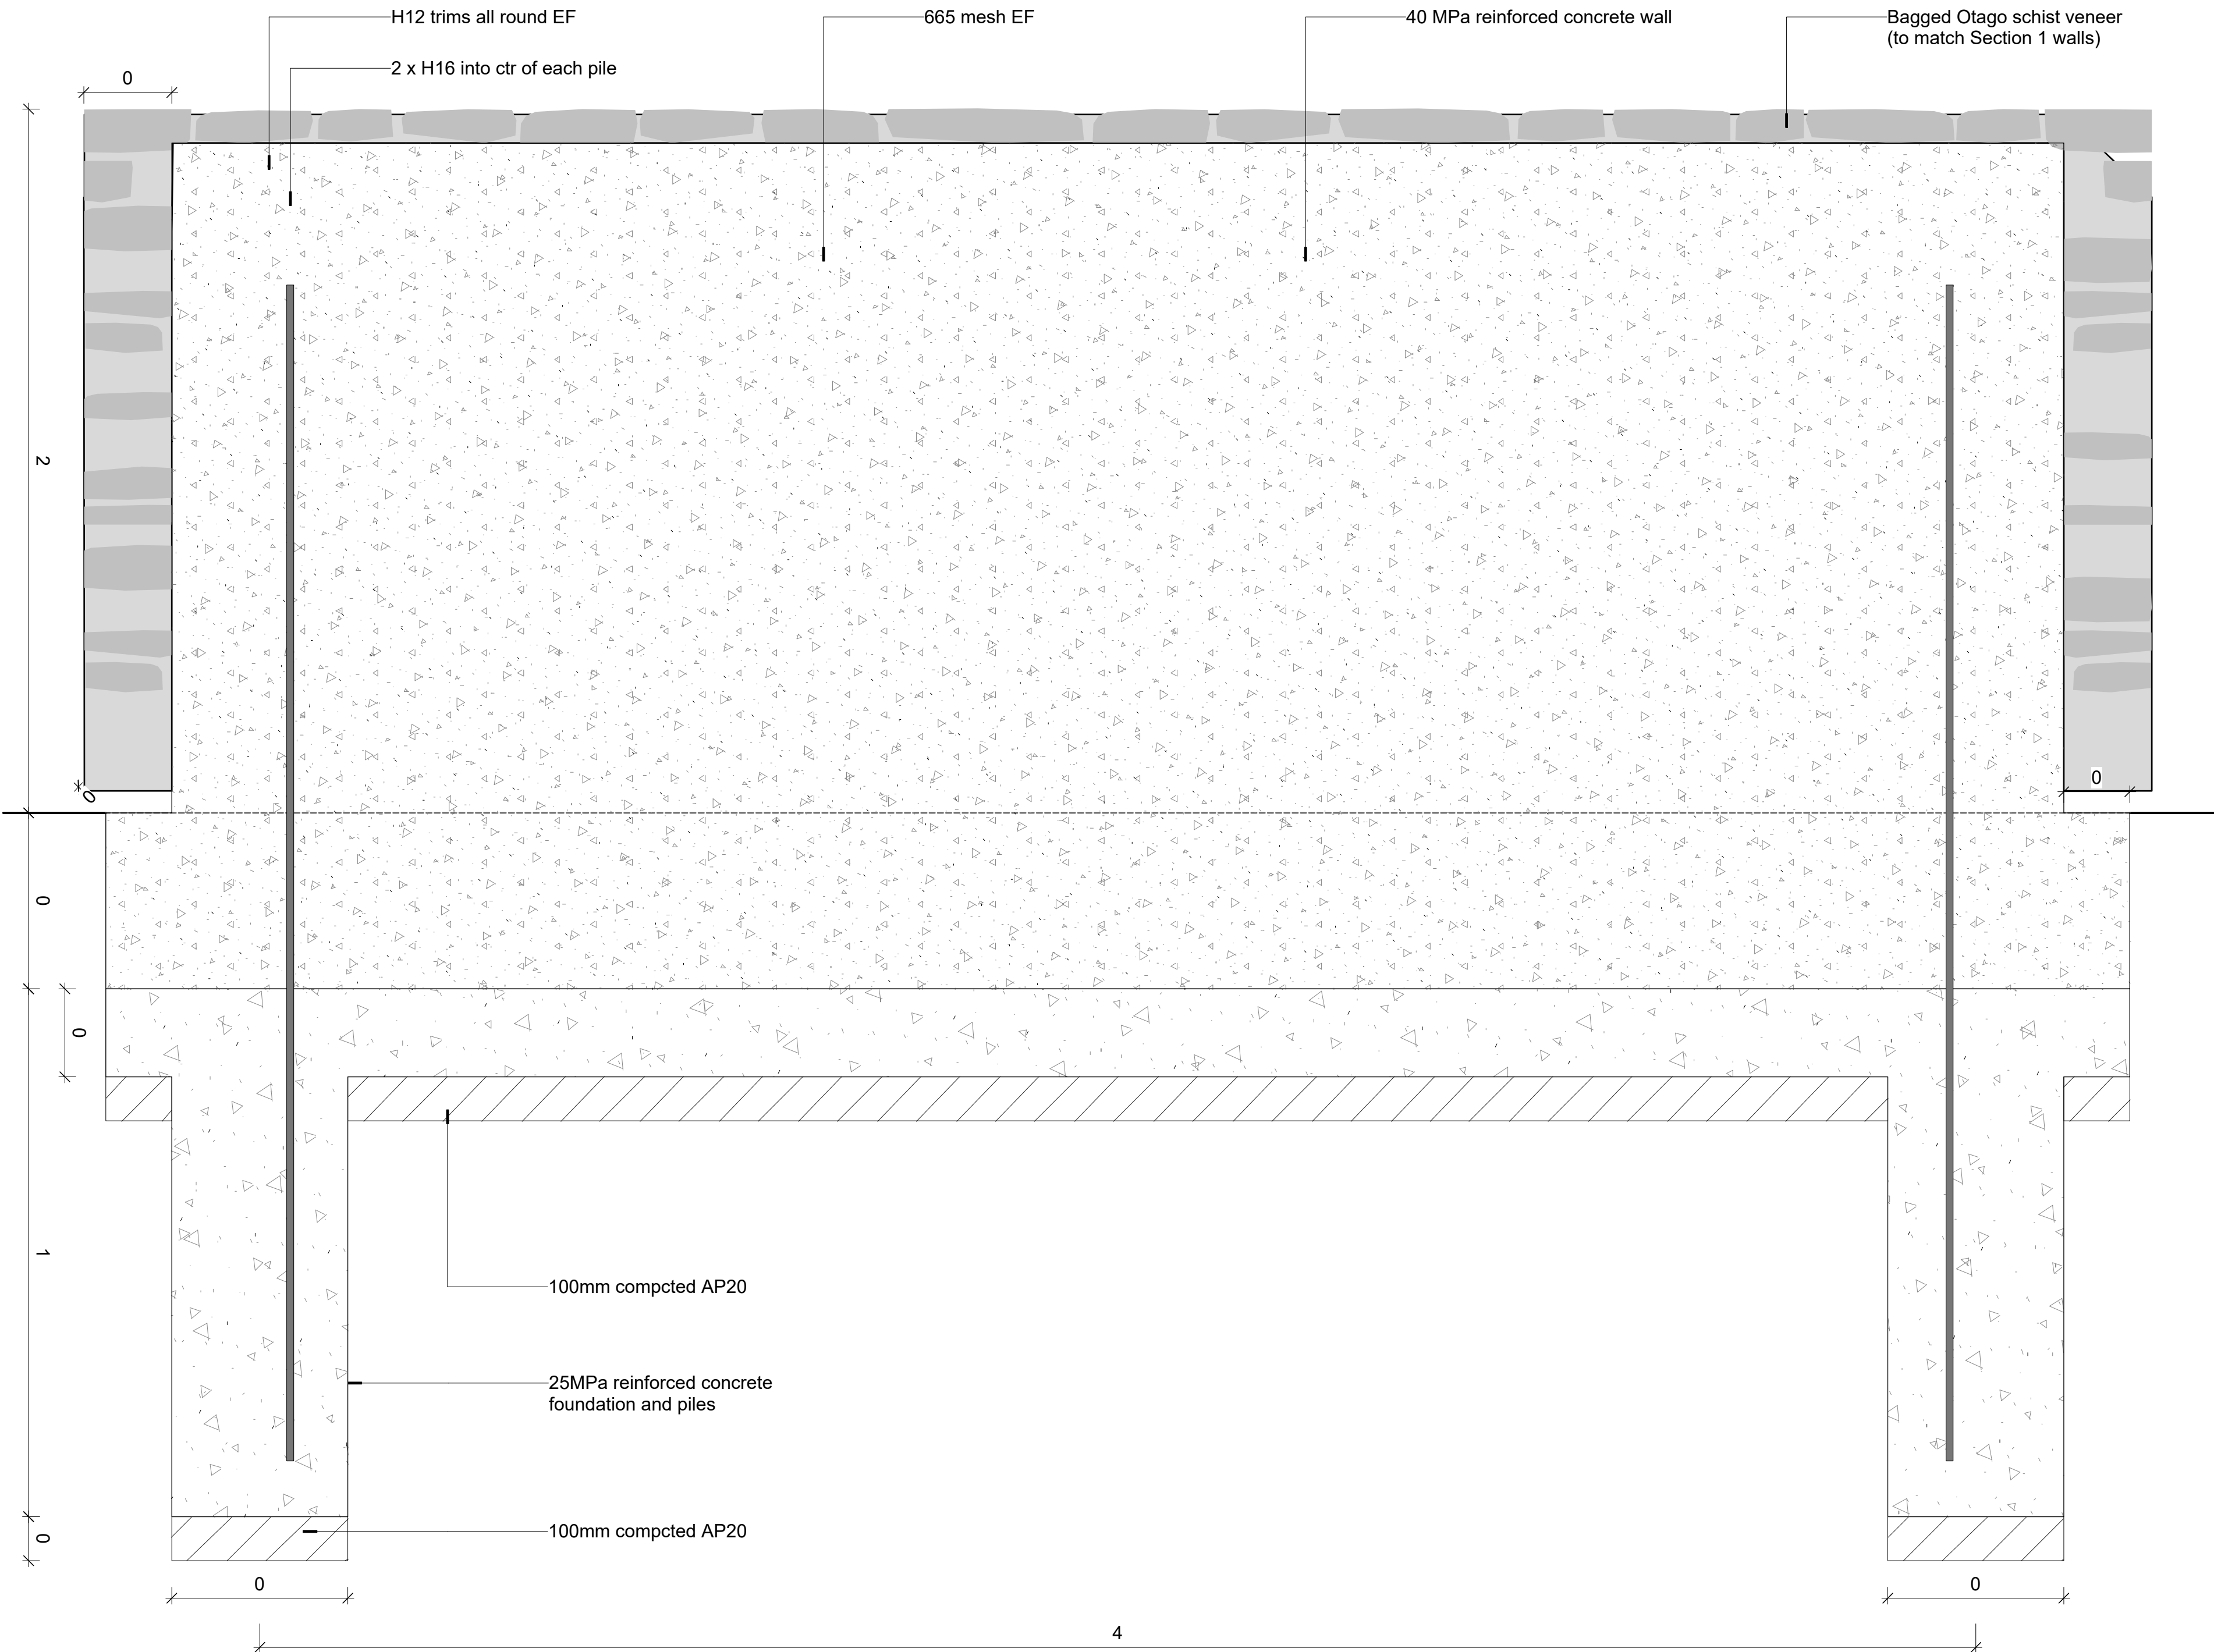


2 ENTRY FEATURE WALL - SECTION ELEVATION BB
Scale: 1:10

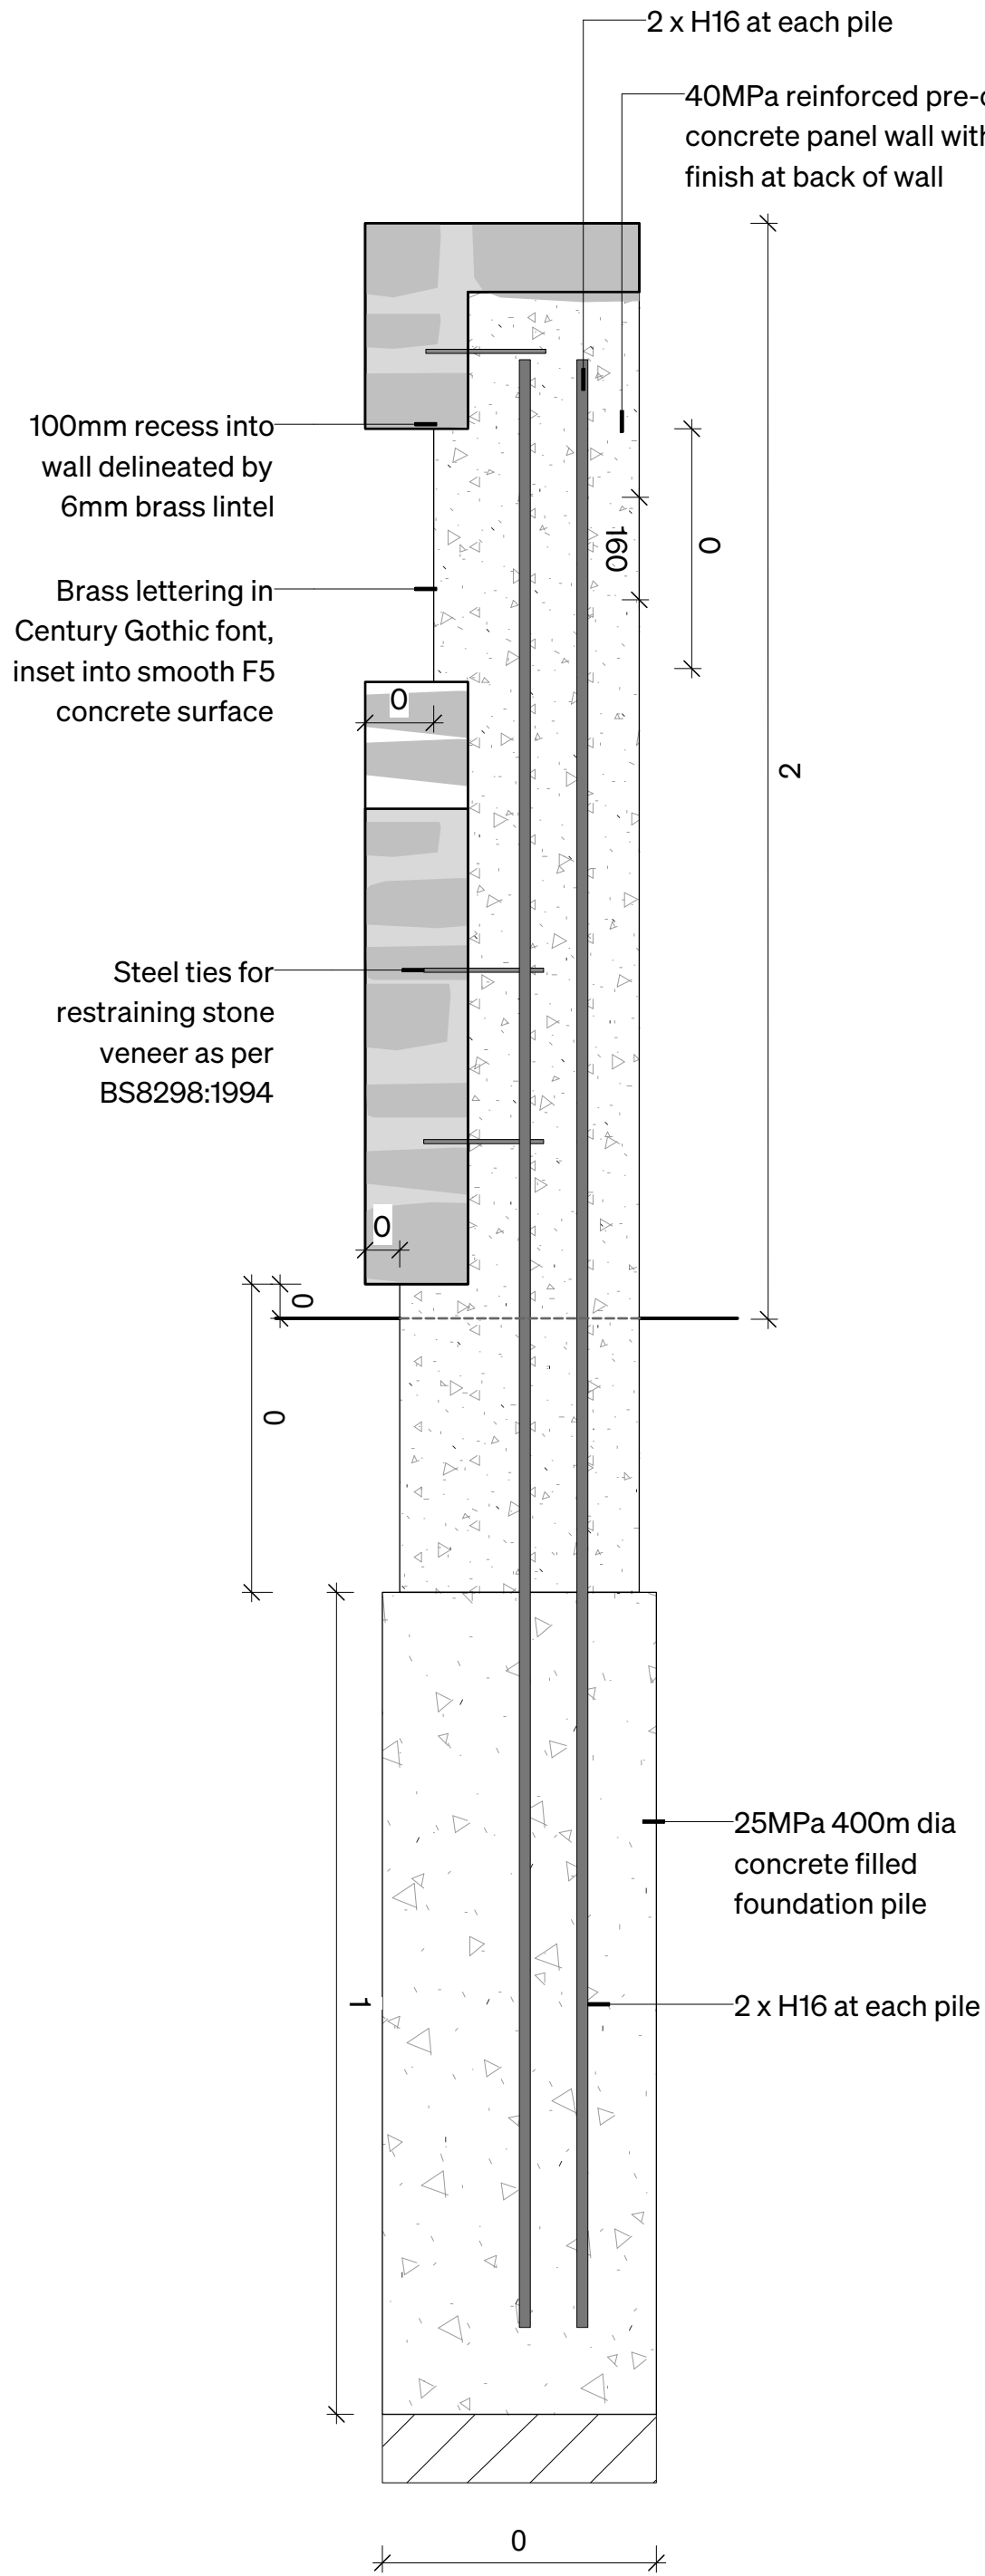


3 ENTRY FEATURE WALL - SIDE SECTION BB
Scale: 1:10

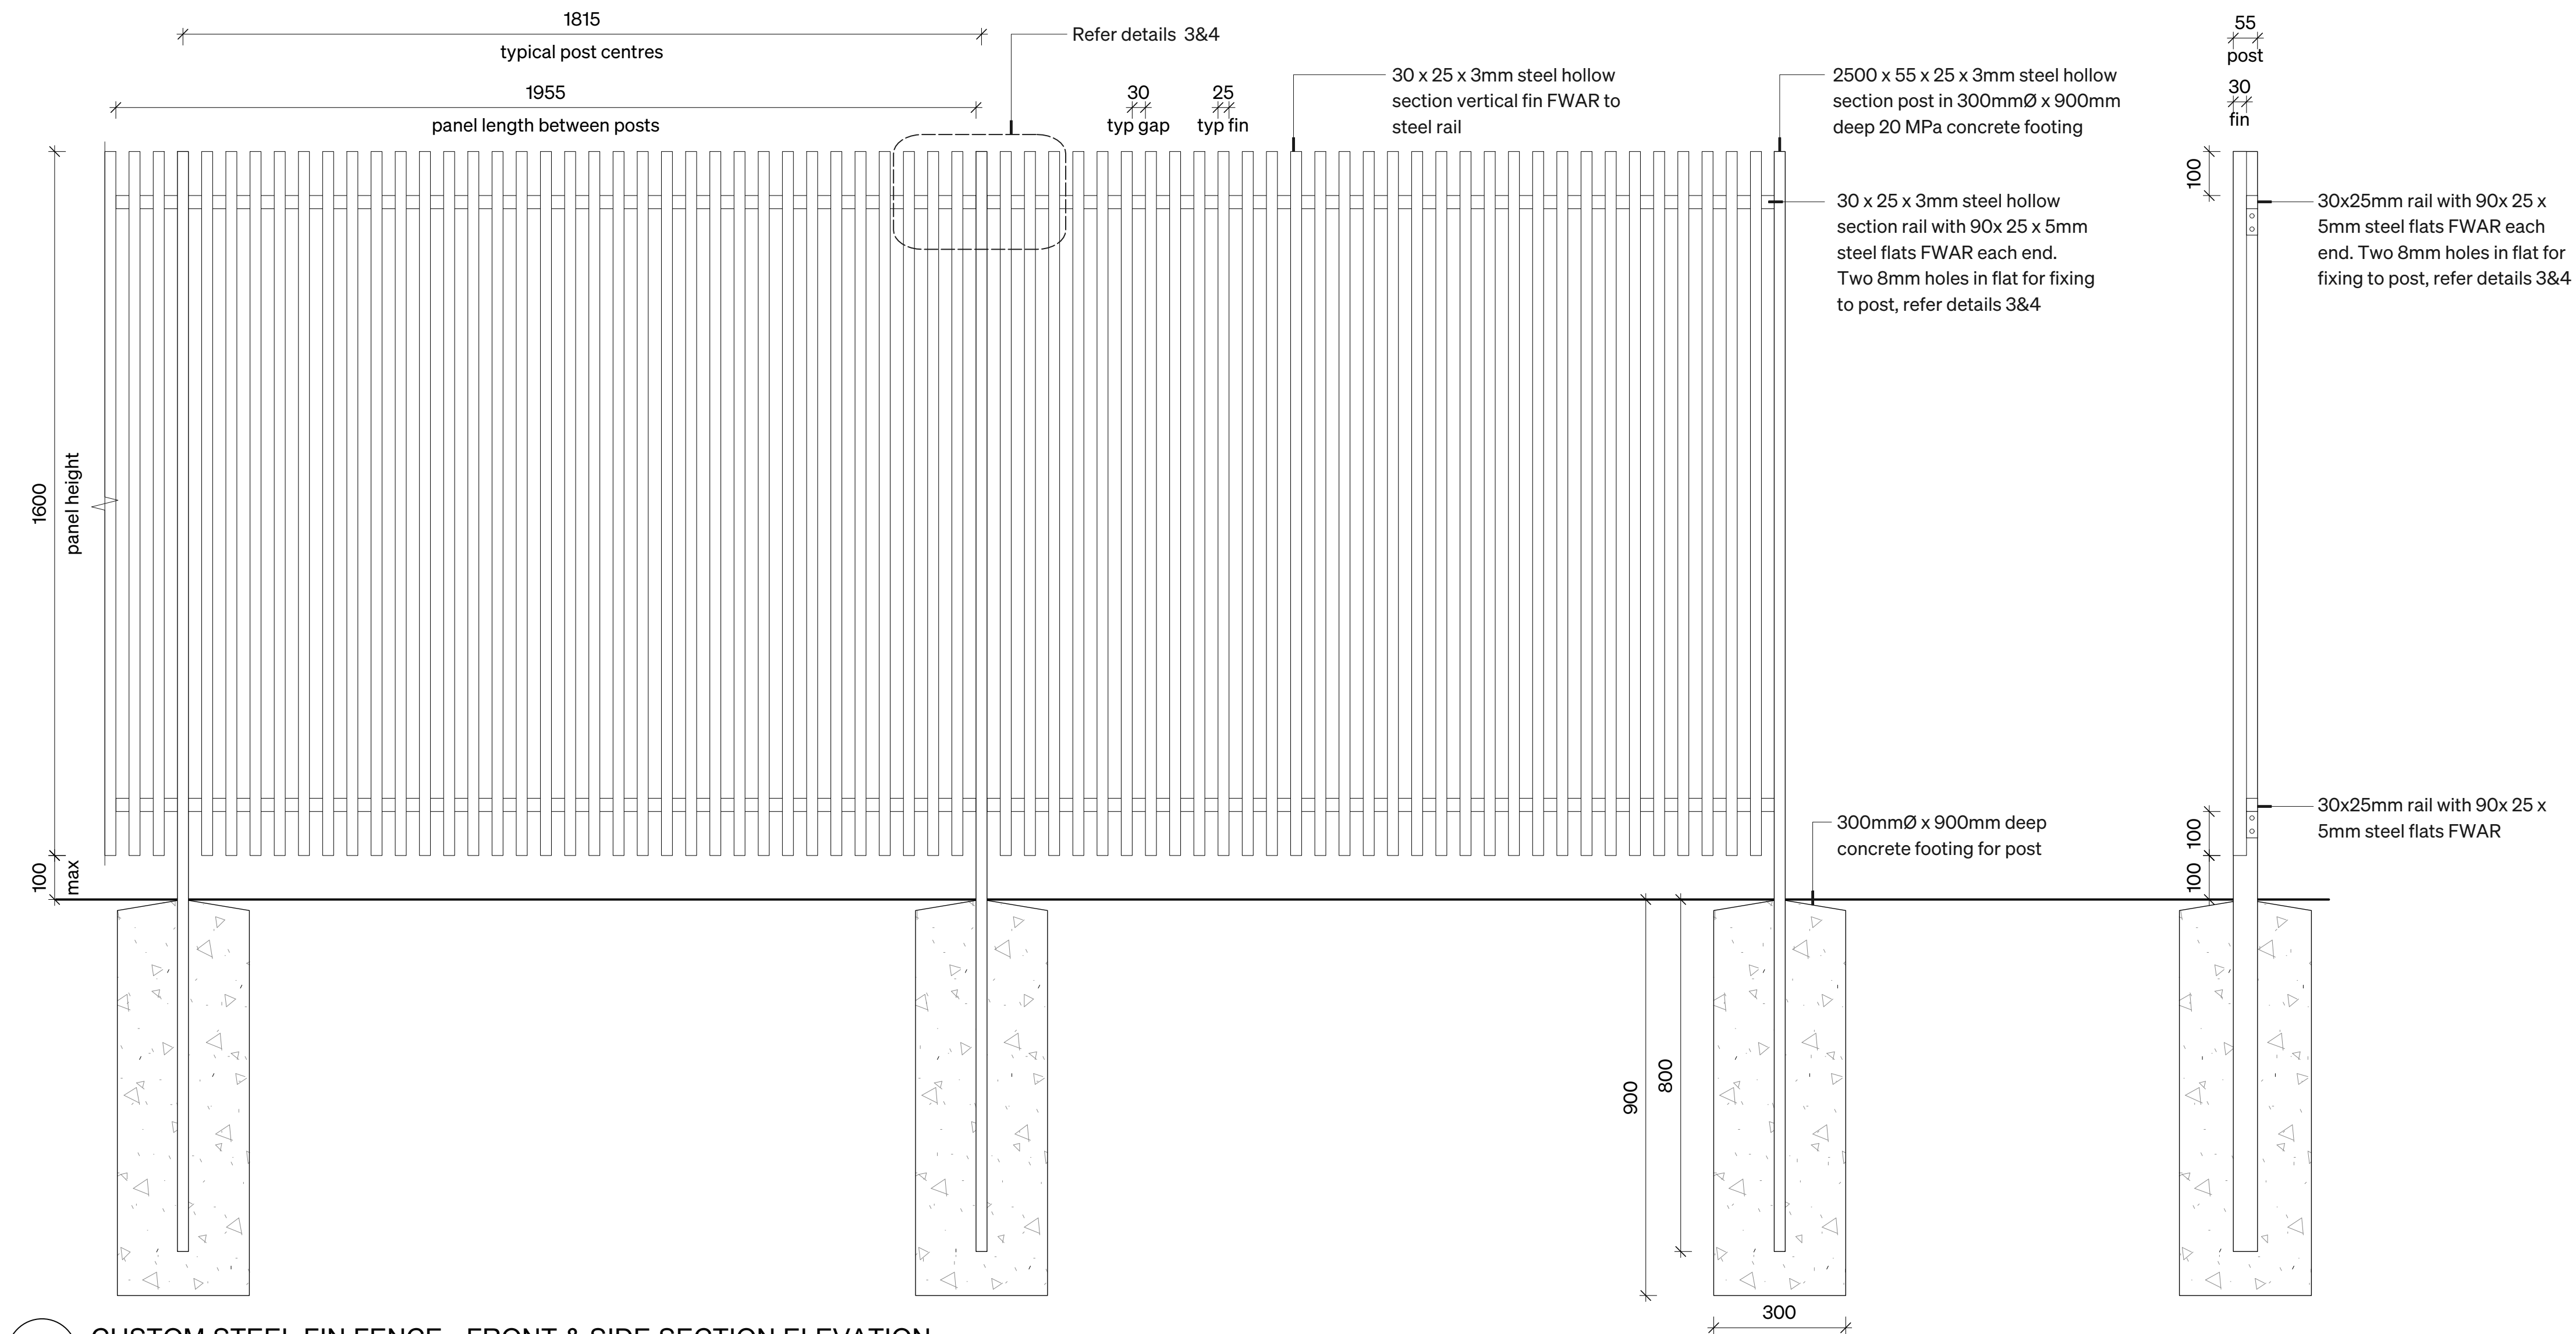


1 **CUSTOM STEEL FIN FENCE - FRONT & SIDE SECTION ELEVATION**
Scale: 1:10

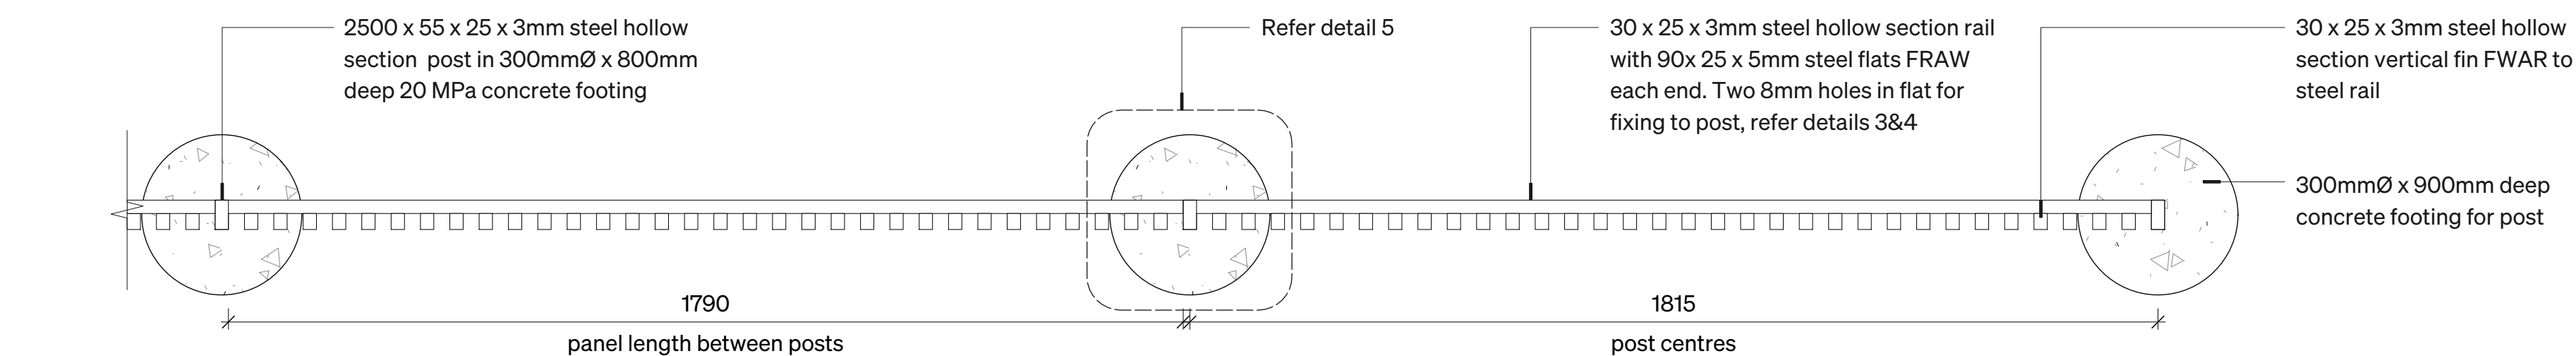


2 **CUSTOM STEEL FIN FENCE - PLAN**
Scale: 1:10

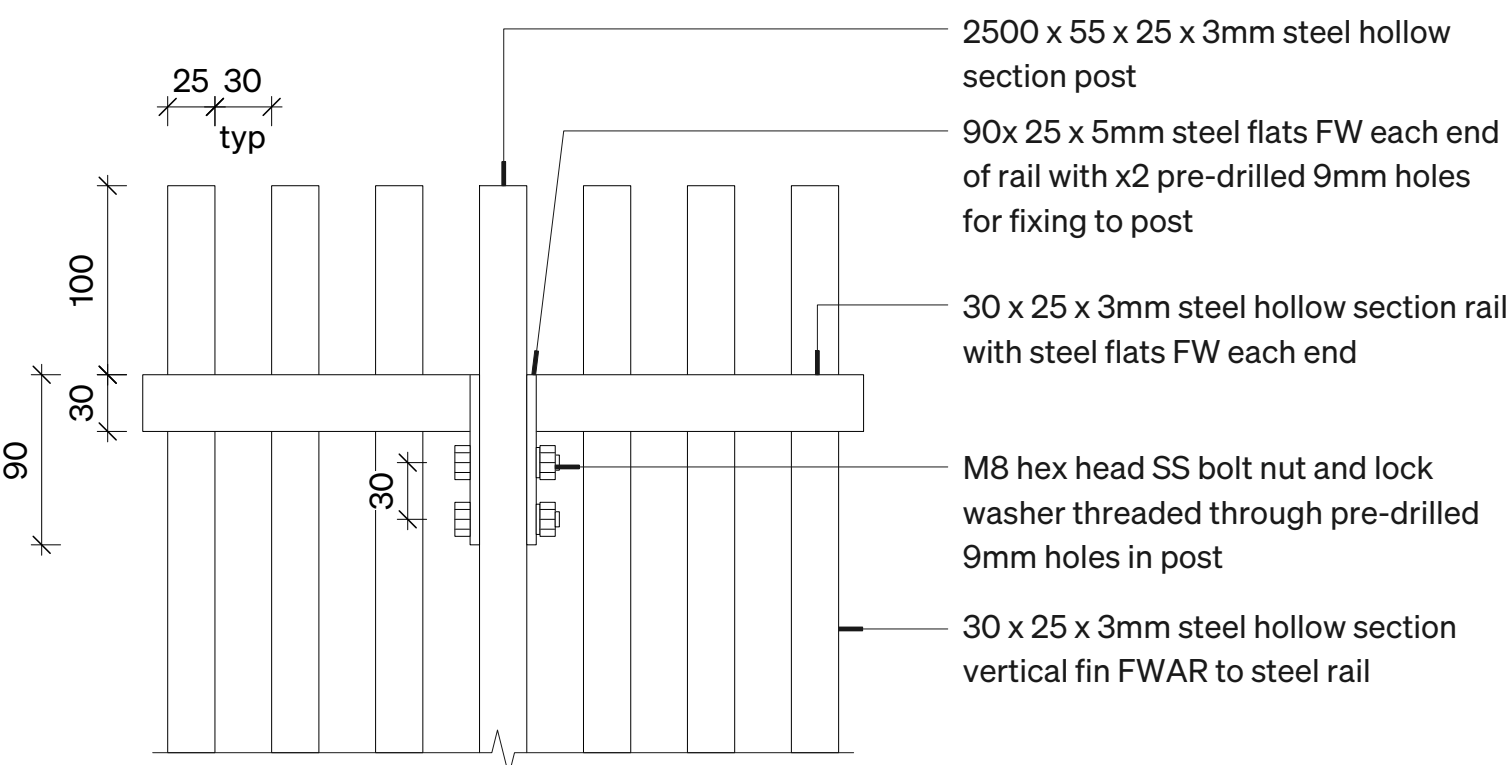

4 **CUSTOM FENCE POST/PANEL CONNECTION - REAR ELEVATION**
Scale: 1:4

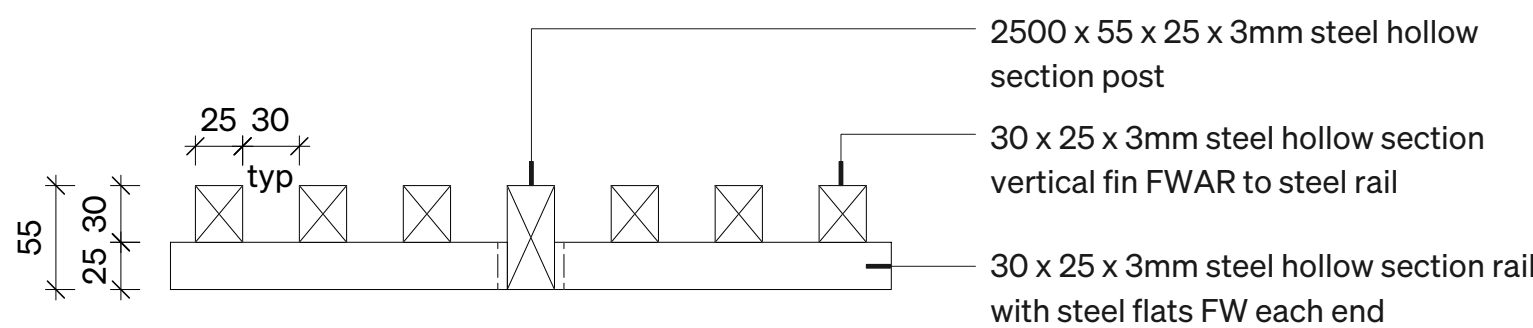

5 **CUSTOM FENCE POST/PANEL CONNECTION - PLAN**
Scale: 1:4

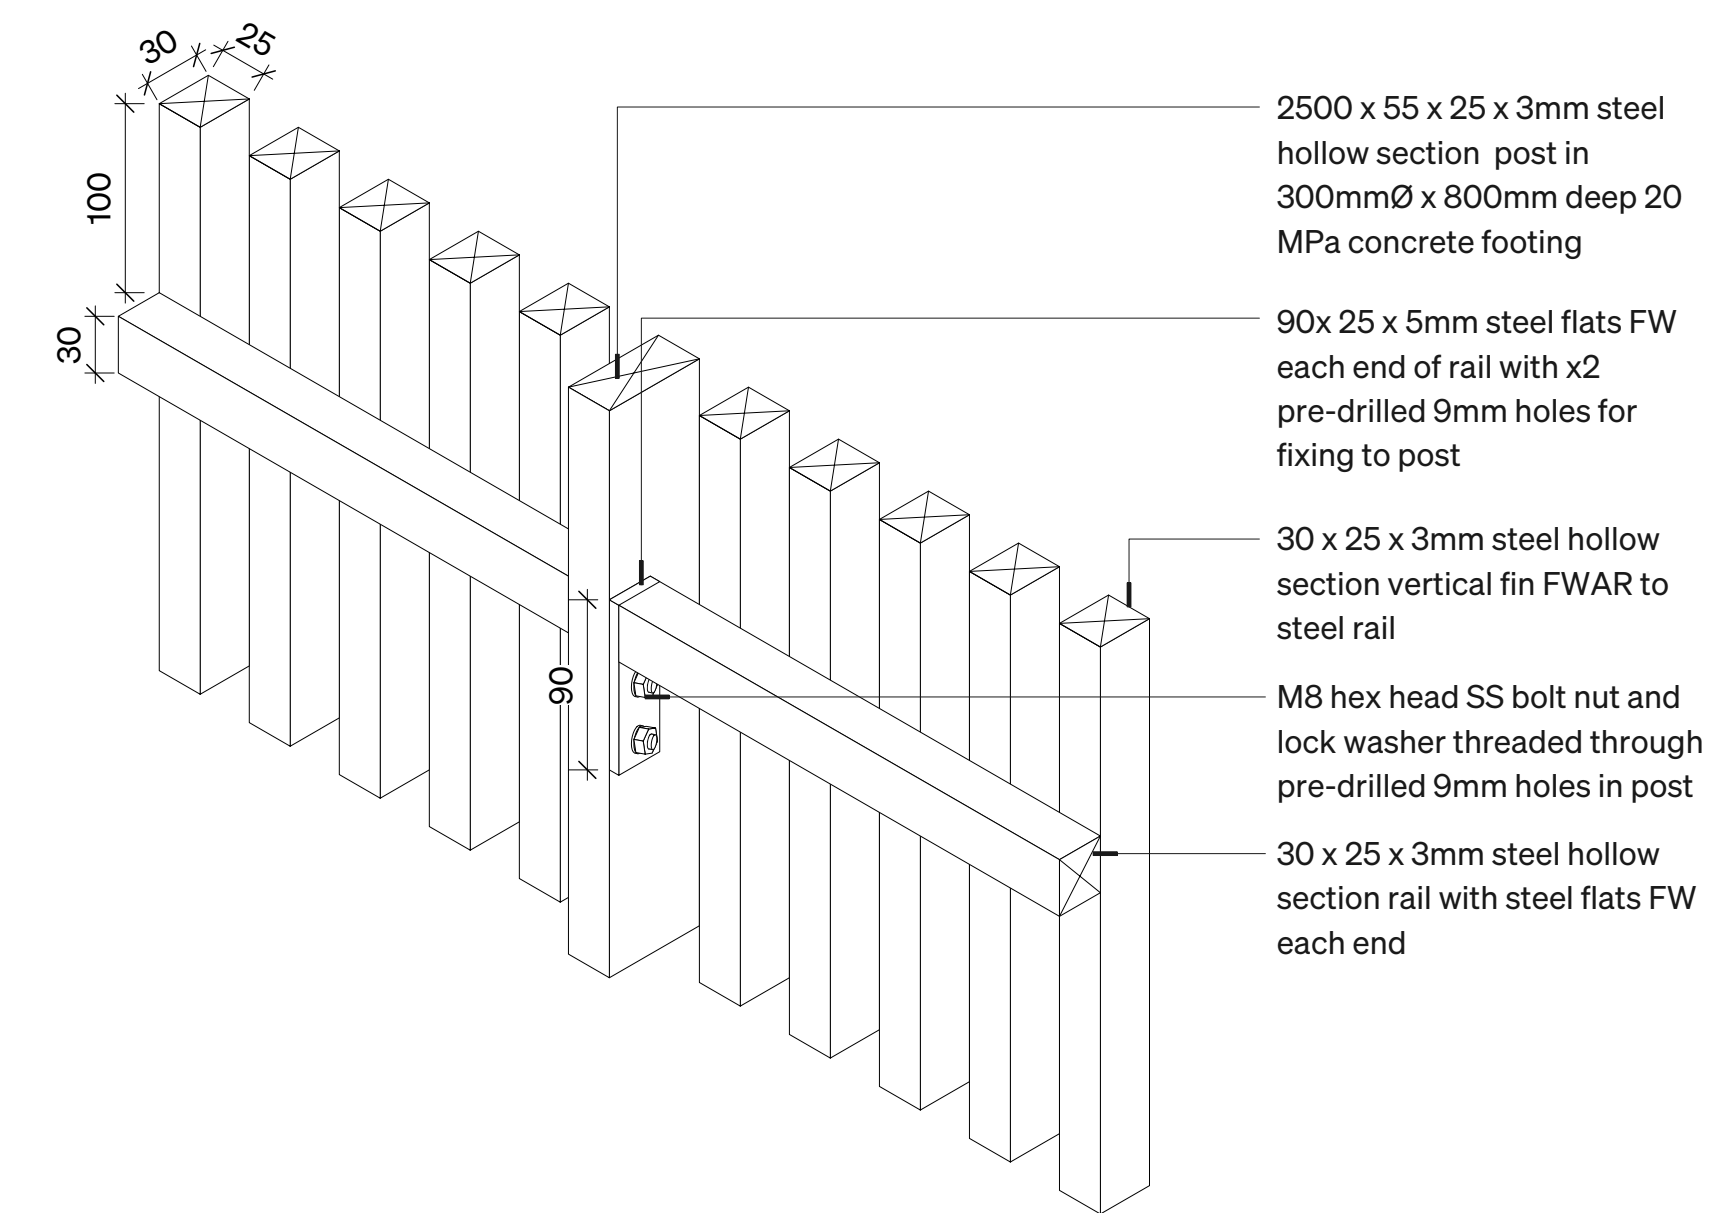

3 **CUSTOM STEEL FIN FENCE - ISOMETRIC**
Scale: 1:4

ROUGH MILNE MITCHELL LANDSCAPE ARCHITECTS LIMITED		
DO NOT SCALE. ALL DIMENSIONS TO BE VERIFIED ON SITE PRIOR TO COMMENCING ANY WORK.		
INFORMATION CONTAINED IN THIS DRAWING IS THE SOLE COPYRIGHT OF ROUGH MILNE MITCHELL LANDSCAPE ARCHITECTS AND IS NOT TO BE PRODUCED WITHOUT THEIR PERMISSION		
REV	DATE	NOTES
A	12/02/2026	FOR DISCUSSION
B	23/02/2026	ISSUE FOR SDC APPROVAL
C	26/05/2026	SDC APPROVAL RFI

RMM		ROUGH MILNE MITCHELL LANDSCAPE ARCHITECTS	
CHRISTCHURCH WAIKANA AUCKLAND DUNEDIN NELSON rmm@rmm.co.nz		+64 3 366 3268 +64 3 974 7940 +64 21 244 8630 +64 27 498 8795 +64 27 250 0500 info@rmm.co.nz	
CONSTRUCTION DETAILS			
URBAN ESTATES - THE HAMPTONS			
HAMPTONS RD / TRENTS RD			
PREBBLETON, SELWYN			
JOB No.		23054	
SCALE		AS SHOWN @ A1	
DATE		23/02/2026	
DESIGNED		RMM	
DRAWN		GT	
CHECKED		RMM	
STATUS		FOR APPROVAL	
DRAWING No.		REVISION	
L-DD 3.4		C	
SERIES			
18 of 27			

DRAWING No. L-DD 3.5





STREET TREE SCHEDULE - STAGE 7A, 7C

ID	Qty	Botanical Name	Common Name	Scheduled Size	Bag
Ca b	9	Carpinus betulus	European Hornbeam	2.5 - 3m	45L
Fr p 'C'	12	Fraxinus pennsylvania 'Cimmzam'	Cimmzam Green Ash	2.5 - 3m	45L

NOTE - FINAL TREE PLACEMENT TO BE CONFIRMED PRIOR TO PLANTING TO ENSURE ALL TREES MEET THE SDC REQUIRED OFFSETS FROM THE COP PART 10

Utility Service / Infrastructure	Minimum tree clearance without barrier (m)	Minimum tree clearance with barrier (m)	Minimum clearance between barrier and cable / pipeline (m)
66kv Cable	5.0	2.5	2.0
33kv Cable	5.0	2.5	2.0
11kv Cable	3.0	1.0	0.3
0.4kv Cable	2.0	1.0	0.3
Water Pipeline	2.0	1.0	0.3
Sewer Pipeline / Lateral	2.0	1.0	0.3
Footpath	1.5	0.7	-
Road Kerb	1.0	0.7	-

Table 3: Required minimum clearances from utility services for trees with and without root control barriers installed.

ROUGH MILNE MITCHELL LANDSCAPE ARCHITECTS LIMITED

DO NOT SCALE. ALL DIMENSIONS TO BE VERIFIED ON SITE PRIOR TO COMMENCING ANY WORK.

INFORMATION CONTAINED IN THIS DRAWING IS THE SOLE COPYRIGHT OF ROUGH MILNE MITCHELL LANDSCAPE ARCHITECTS AND IS NOT TO BE PRODUCED WITHOUT THEIR PERMISSION

REV	DATE	NOTES
A	12/02/2026	FOR DISCUSSION
B	23/02/2026	ISSUE FOR SDC APPROVAL
C	30/04/2026	SDC APPROVAL RFI

LEGEND

Subdivision boundary

Stage 7 boundary

Lot boundary

Root barrier

Street tree

Fixed driveway locations

Approximate driveway locations

NOTES:

1. Street tree planting, including corten steel tree surround refer details on L-DD 2.10

NORTH

ROUGH MILNE MITCHELL LANDSCAPE ARCHITECTS

CHRISTCHURCH

WANAKA

AUCKLAND

DUNEDIN

NELSON

rmm@rmm.co.nz

+64 3 366 3268

+64 3 974 7940

+64 21 244 8630

+64 27 498 8795

+64 27 250 0500

info@rmm.co.nz

STREET TREES - 7A 7C PLANTING

URBAN ESTATES - THE HAMPTONS

HAMPTONS RD / TRENTS RD

PREBBLETON, SELWYN

JOB No.

23054

SCALE

1:1000 @ A1

DATE

23/02/2026

DESIGNED

RMM

DRAWN

GT

CHECKED

RMM

STATUS

FOR APPROVAL

DRAWING No.

L-DD 4.0

SERIES

C

20of

27

- LEGEND
- Subdivision boundary

Stage 7 boundary

Lot boundary

Root barrier

Street tree

Fixed driveway locations

Approximate driveway locations

NOTES:

1. Street tree planting, including
corten steel tree surround
refer details on L-DD 2.10

LOCATION MAP 1:5000

STREET TREE SCHEDULE - STAGE 7B

ID	Qty	Botanical Name	Common Name	Scheduled Size	Bag
Ca b	8	Carpinus betulus	European Hornbeam	2.5 - 3m	45L
Li t 'F'	12	Liriodendron tulipifera 'Fastigiata'	Upright Tulip Tree	2.5 - 3m	45L

NOTE - FINAL TREE PLACEMENT TO BE CONFIRMED PRIOR TO PLANTING TO ENSURE ALL TREES MEET THE SDC REQUIRED OFFSETS FROM THE COP PART 10

Utility Service / Infrastructure	Minimum tree clearance without barrier (m)	Minimum tree clearance with barrier (m)	Minimum clearance between barrier and cable / pipeline (m)
66kv Cable	5.0	2.5	2.0
33kv Cable	5.0	2.5	2.0
11kv Cable	3.0	1.0	0.3
0.4kv Cable	2.0	1.0	0.3
Water Pipeline	2.0	1.0	0.3
Sewer Pipeline / Lateral	2.0	1.0	0.3
Footpath	1.5	0.7	-
Road Kerb	1.0	0.7	-

Table 3: Required minimum clearances from utility services for trees with and without root control barriers installed.

RMM

ROUGH MILNE MITCHELL LANDSCAPE ARCHITECTS

CHRISTCHURCH
WANAKA
AUCKLAND
DUNEDIN
NELSON
rmm@rmm.co.nz

+64 3 366 3268
+64 3 974 7940
+64 21 244 8630
+64 27 498 8795
+64 27 250 0500
info@rmm.co.nz

STREET TREES - 7B PLANTING

URBAN ESTATES - THE HAMPTONS



HAMPTONS RD / TRENTS RD

PREBBLETON, SELWYN

JOB No.	23054
SCALE	1:1000 @ A1
DATE	23/02/2026
DESIGNED	RMM
DRAWN	GT
CHECKED	RMM
STATUS	FOR APPROVAL
DRAWING No.	REVISION
L-DD 4.1	C
SERIES	
21 of 27	

MASTER PLANT SCHEDULE - STAGE 7

ID	Qty	Botanical Name	Common Name	Scheduled Size	Spacing
Co al 'S'	12	Cornus alba 'Siberica'	Red-barked Dogwood	2.5L	1200mm
Co k	20	Coprosma x kirkii	Groundcover Coprosma	2.5L	900mm
Di 'LR'	634	Dianella 'Little Rev'	Blue Green Flax Lily	2.5L	---
Di n	103	Dianella nigra	Turutu/NZ Dianella	2.5L	700mm
Ga 'SW'	84	Gaura lindheimeri 'So White'	Bee Blossom	2.5L	600mm
He 'EG'	106	Hebe 'Emerald Green'	Hebe	2.5L	500mm
Lo 'LT'	655	Lomandra 'Lime Tuff'	Mat Rush	2.5L	700mm
Mu a	85	Muehlenbeckia axillaris	Creeping Wire Vine	2.5L	
Pi 'H'	621	Pittosporum 'Hedgehog'	Dwarf Green Kohuhu	2.5L	700mm
Th s	52	Thymus serpyllum	Creeping Thyme	2.5L	800mm

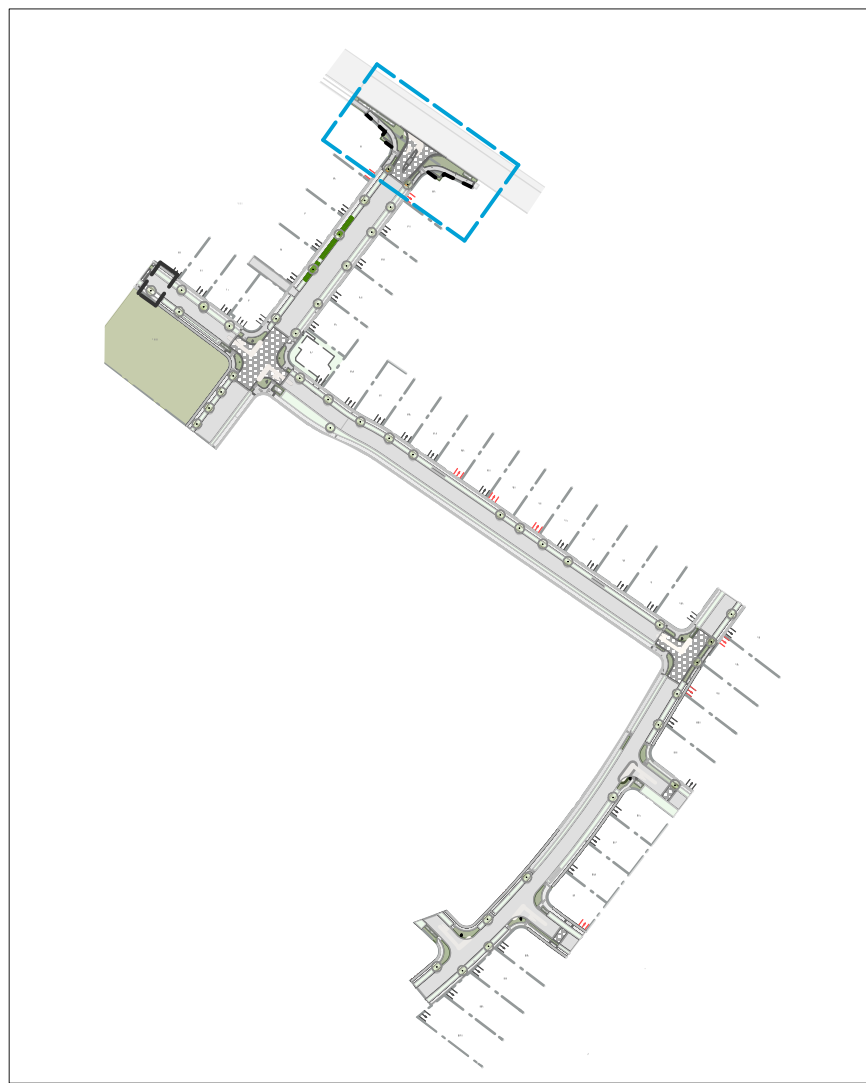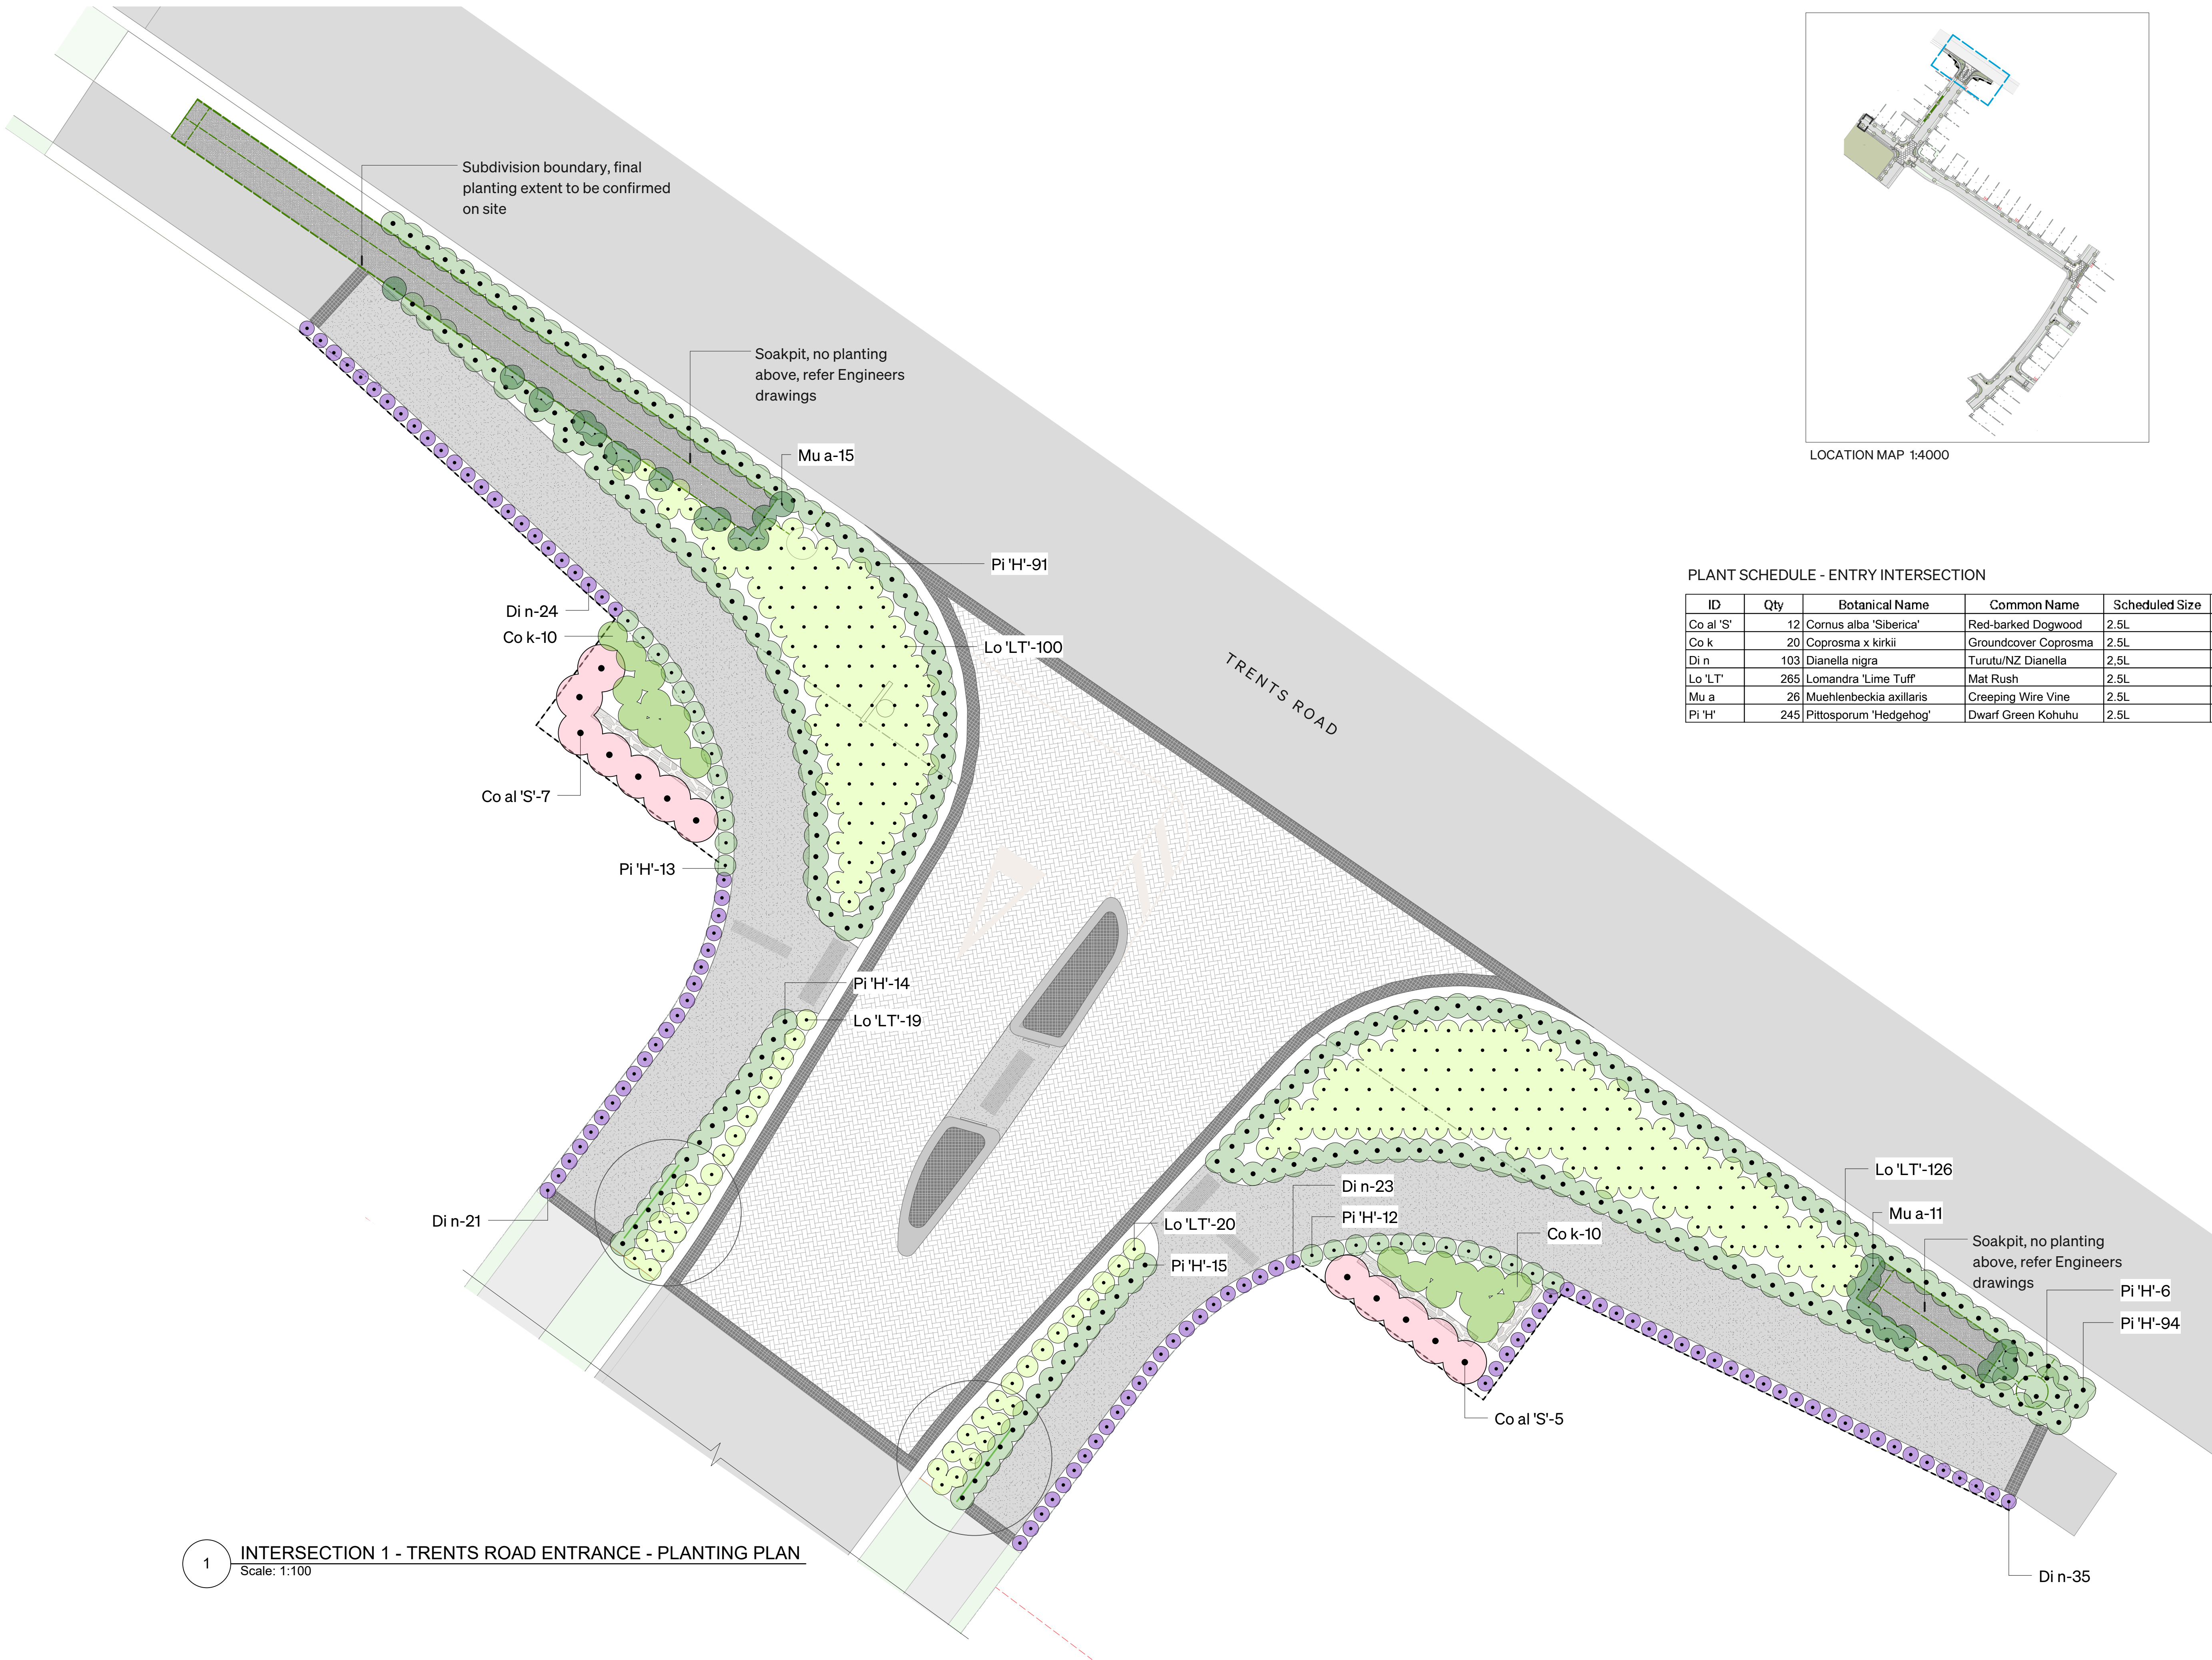

ROUGH MILNE MITCHELL LANDSCAPE ARCHITECTS LIMITED		
DO NOT SCALE. ALL DIMENSIONS TO BE VERIFIED ON SITE PRIOR TO COMMENCING ANY WORK.		
INFORMATION CONTAINED IN THIS DRAWING IS THE SOLE COPYRIGHT OF ROUGH MILNE MITCHELL LANDSCAPE ARCHITECTS AND IS NOT TO BE PRODUCED WITHOUT THEIR PERMISSION		
REV	DATE	NOTES
A	12/02/2026	FOR DISCUSSION
B	23/02/2026	ISSUE FOR SDC APPROVAL
C	30/04/2026	SDC APPROVAL RFI
LEGEND		
---	Lot boundary	
■	Asphalt	
■	Exposed aggregate	
■	Segmental paving - 45° Herringbone	
■	Basalt sett paving	
■	Grass berm	
■	Planting	
○	Street tree	
---	Fixed driveway locations	
---	Approximate driveway locations	

PLANT SCHEDULE - ENTRY INTERSECTION

ID	Qty	Botanical Name	Common Name	Scheduled Size	Spacing
Co al 'S'	12	Cornus alba 'Siberica'	Red-barked Dogwood	2.5L	1200mm
Co k	20	Coprosma x kirkii	Groundcover Coprosma	2.5L	900mm
Di n	103	Dianella nigra	Turutu/NZ Dianella	2.5L	700mm
Lo 'LT'	265	Lomandra 'Lime Tuff'	Mat Rush	2.5L	700mm
Mu a	26	Muehlenbeckia axillaris	Creeping Wire Vine	2.5L	
Pi 'H'	245	Pittosporum 'Hedgehog'	Dwarf Green Kohuhu	2.5L	700mm

1 INTERSECTION 1 - TRENTS ROAD ENTRANCE - PLANTING PLAN
Scale: 1:100

CHRISTCHURCH

WAIKATO

AUCKLAND

DUNEDIN

NELSON

rmm.co.nz

+64 3 366 3268

+64 3 974 7940

+64 21 244 8630

+64 27 498 8795

+64 27 250 0500

info@rmm.co.nz

ROUGH MILNE MITCHELL

LANDSCAPE ARCHITECTS

PLANTING PLAN 1

URBAN ESTATES - THE HAMPTONS

HAMPTONS RD / TRENTS RD

PREBBLETON, SELWYN

JOB No.

23054

SCALE

1:200@A1, 1:400@A3

DATE

23/02/2026

DESIGNED

RMM

DRAWN

GT

CHECKED

RMM

STATUS

FOR APPROVAL

DRAWING No.


L-DD 4.3

SERIES


23 of 27

REVISION


C

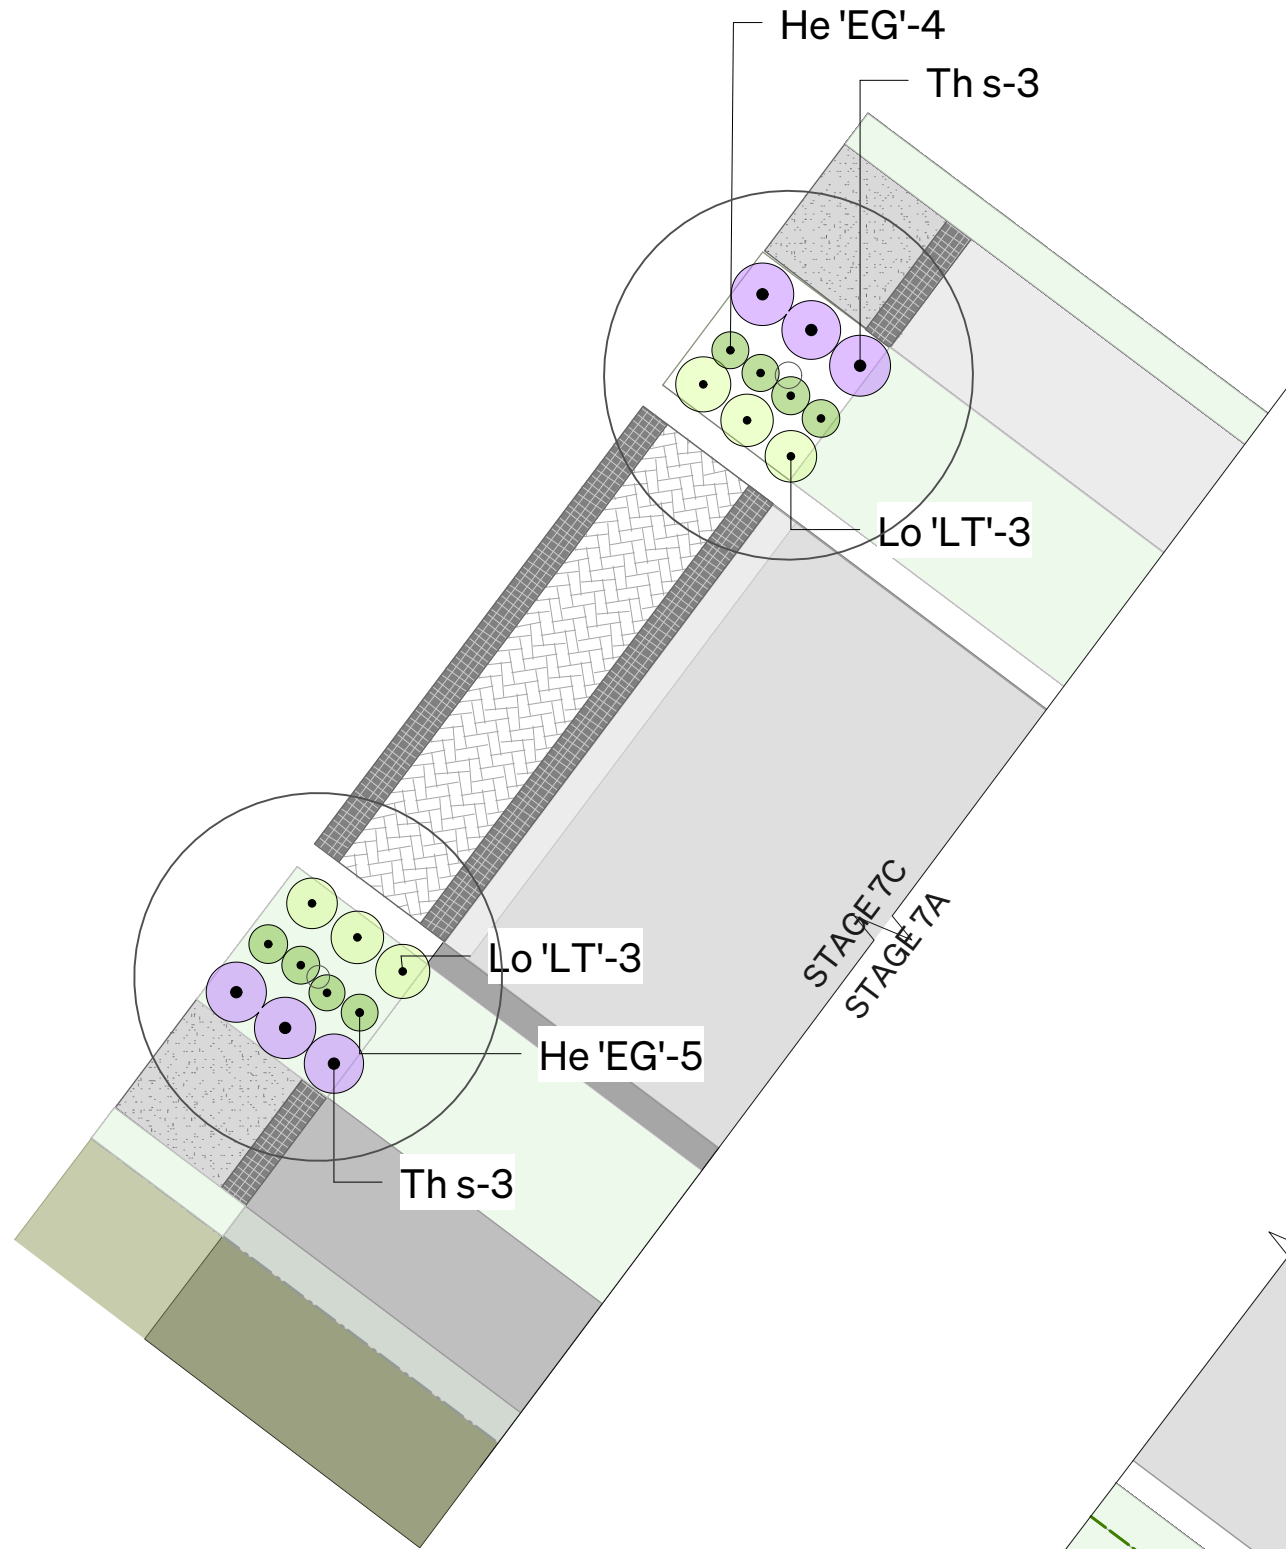

1 THRESHOLD 1 - PLANTING PLAN
Scale: 1:100

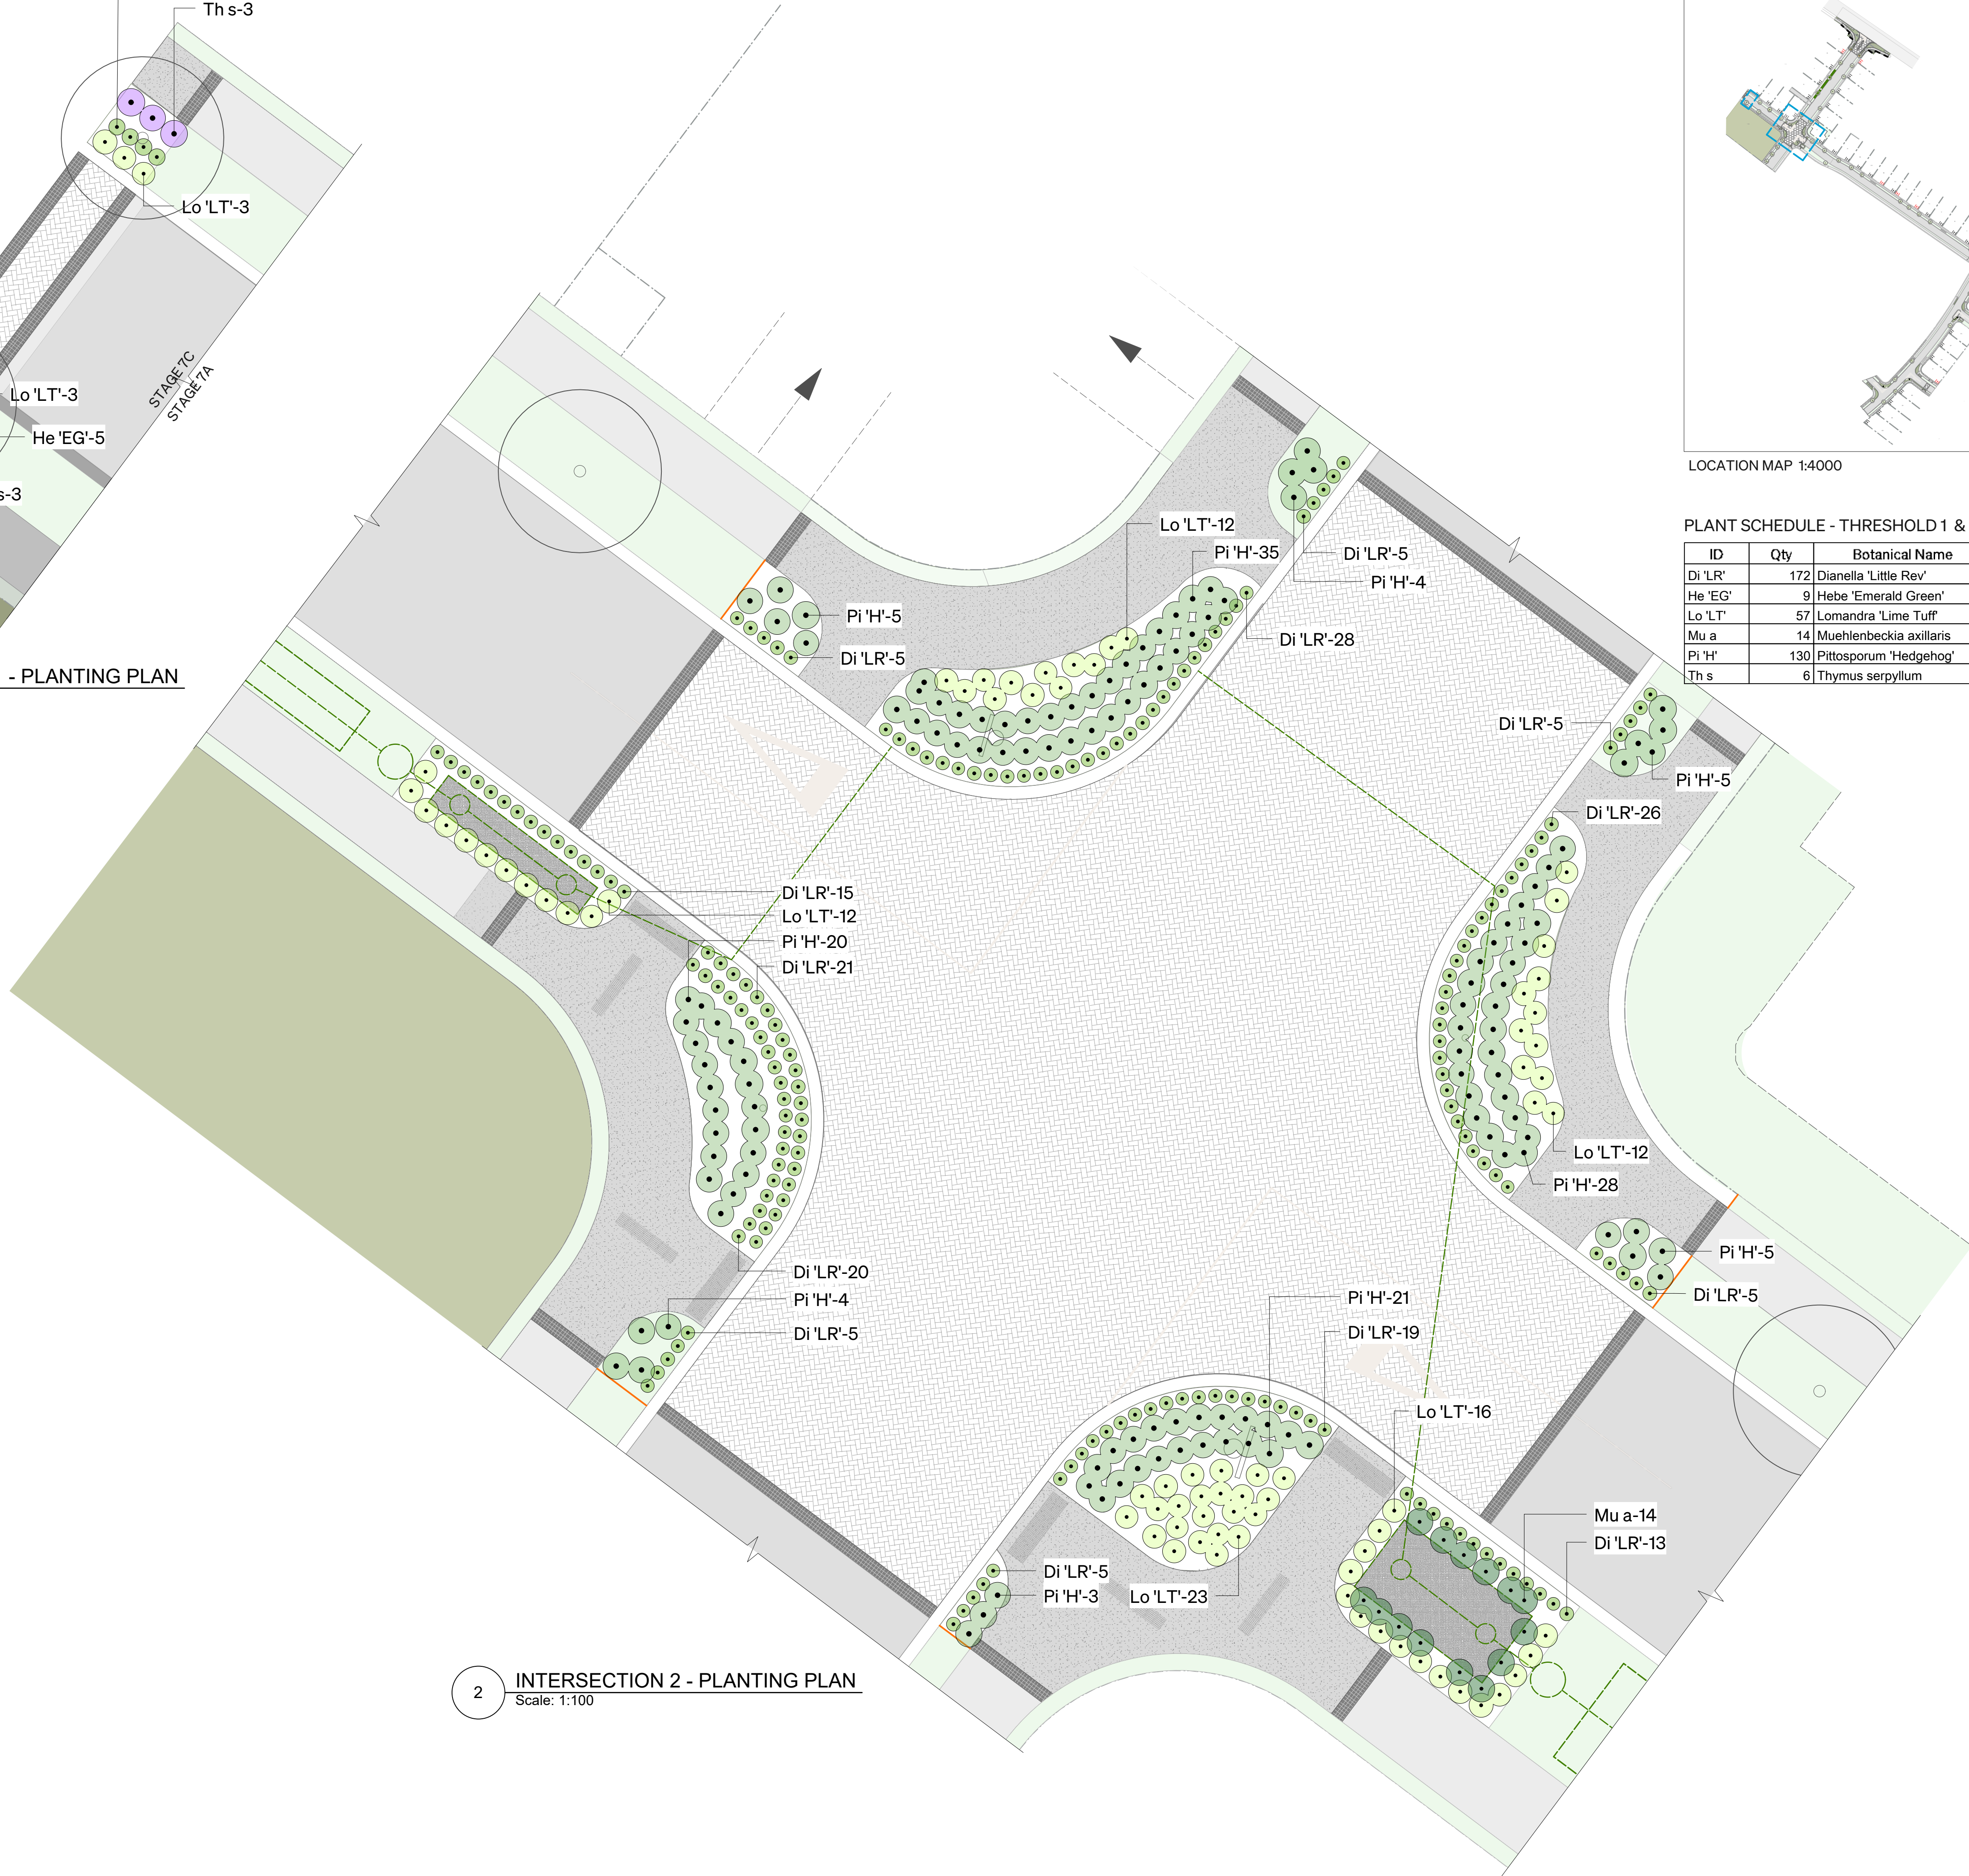

2 INTERSECTION 2 - PLANTING PLAN
Scale: 1:100

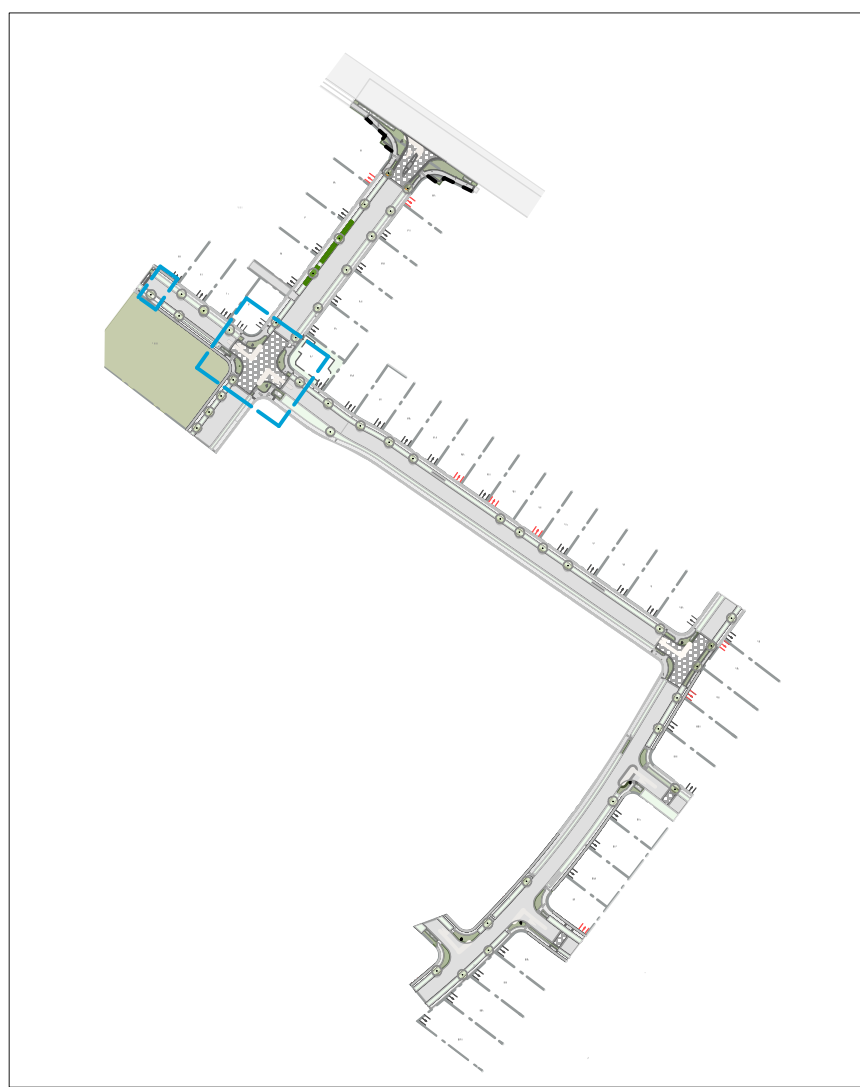


LOCATION MAP 1:4000

PLANT SCHEDULE - THRESHOLD 1 & INTERSECTION 2

ID	Qty	Botanical Name	Common Name	Scheduled Size	Spacing
Di'LR'	172	Dianella 'Little Rev'	Blue Green Flax Lily	2.5L	---
He'EG'	9	Hebe 'Emerald Green'	Hebe	2.5L	500mm
Lo'LT'	57	Lomandra 'Lime Tuff'	Mat Rush	2.5L	700mm
Mu a	14	Muehlenbeckia axillaris	Creeping Wire Vine	2.5L	---
Pi'H'	130	Pittosporum 'Hedgehog'	Dwarf Green Kohuhu	2.5L	700mm
Th s	6	Thymus serpyllum	Creeping Thyme	2.5L	800mm

ROUGH MILNE MITCHELL LANDSCAPE ARCHITECTS LIMITED		
DO NOT SCALE. ALL DIMENSIONS TO BE VERIFIED ON SITE PRIOR TO COMMENCING ANY WORK.		
INFORMATION CONTAINED IN THIS DRAWING IS THE SOLE COPYRIGHT OF ROUGH MILNE MITCHELL LANDSCAPE ARCHITECTS AND IS NOT TO BE PRODUCED WITHOUT THEIR PERMISSION		
REV	DATE	NOTES
A	12/02/2026	FOR DISCUSSION
B	23/02/2026	ISSUE FOR SDC APPROVAL
C	26/05/2026	SDC APPROVAL RFI
LEGEND		
---	Lot boundary	
---	Asphalt	
---	Exposed aggregate	
---	Segmental paving - 45° Herringbone	
---	Basalt sett paving	
---	Grass berm	
---	Planting	
---	Street tree	
---	Fixed driveway locations	
---	Approximate driveway locations	

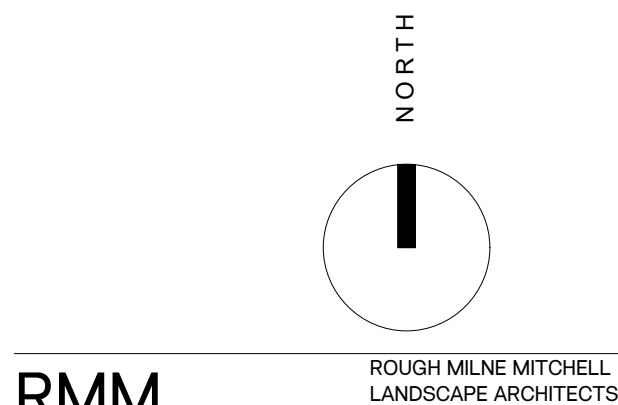

RMM
ROUGH MILNE MITCHELL
LANDSCAPE ARCHITECTS
CHRISTCHURCH +64 3 366 3268
WAIKANA +64 3 974 7940
AUCKLAND +64 21 244 8630
DUNEDIN +64 27 498 8795
NELSON +64 27 250 0500
rmm@rmm.co.nz info@rmm.co.nz

PLANTING PLAN 2
URBAN ESTATES - THE HAMPTONS
HAMPTONS RD / TRENTS RD
PREBBLETON, SELWYN

JOB No. 23054

SCALE 1:200@A1, 1:400@A3

DATE 23/02/2026

DESIGNED RMM

DRAWN GT

CHECKED RMM

STATUS FOR APPROVAL

DRAWING No. REVISION


L-DD 4.4 C

SERIES


24 of 27

PLANT SCHEDULE - INFILTRATION TRENCH 1 & 2, & INTERSECTION 3

ID	Qty	Botanical Name	Common Name	Scheduled Size	Spacing
Di 'LR'	179	Dianella 'Little Rev'	Blue Green Flax Lily	2.5L	---
Ga 'SW'	32	Gaura lindheimeri 'So White'	Bee Blossom	2.5L	600mm
Lo 'LT'	190	Lomandra 'Lime Tuff'	Mat Rush	2.5L	700mm
Mu a	28	Muehlenbeckia axillaris	Creeping Wire Vine	2.5L	---
Pi 'H'	12	Pittosporum 'Hedgehog'	Dwarf Green Kohuhu	2.5L	700mm
Th s	18	Thymus serpyllum	Creeping Thyme	2.5L	800mm

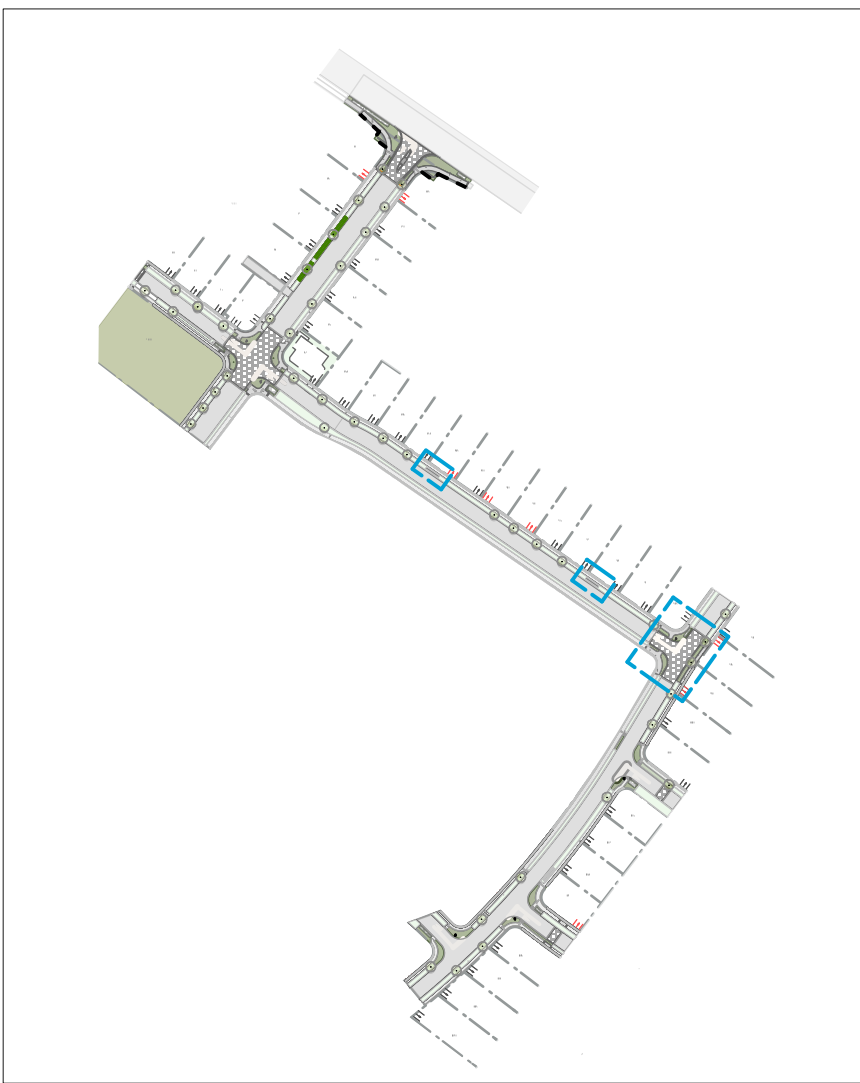

- ROUGH MILNE MITCHELL LANDSCAPE ARCHITECTS LIMITED
- DO NOT SCALE. ALL DIMENSIONS TO BE VERIFIED ON SITE PRIOR TO COMMENCING ANY WORK
- INFORMATION CONTAINED IN THIS DRAWING IS THE SOLE COPYRIGHT OF ROUGH MILNE MITCHELL LANDSCAPE ARCHITECTS AND IS NOT TO BE PRODUCED WITHOUT THEIR PERMISSION
- | REV | DATE | NOTES |
|-----|------------|------------------------|
| A | 12/02/2026 | FOR DISCUSSION |
| B | 23/02/2026 | ISSUE FOR SDC APPROVAL |
| C | 26/05/2026 | SDC APPROVAL RFI |
- LEGEND
- Lot boundary
 - Asphalt
 - Exposed aggregate
 - Segmental paving - 45° Herringbone
 - Basalt sett paving
 - Grass berm
 - Planting
 - Street tree
 - Fixed driveway locations
 - Approximate driveway locations

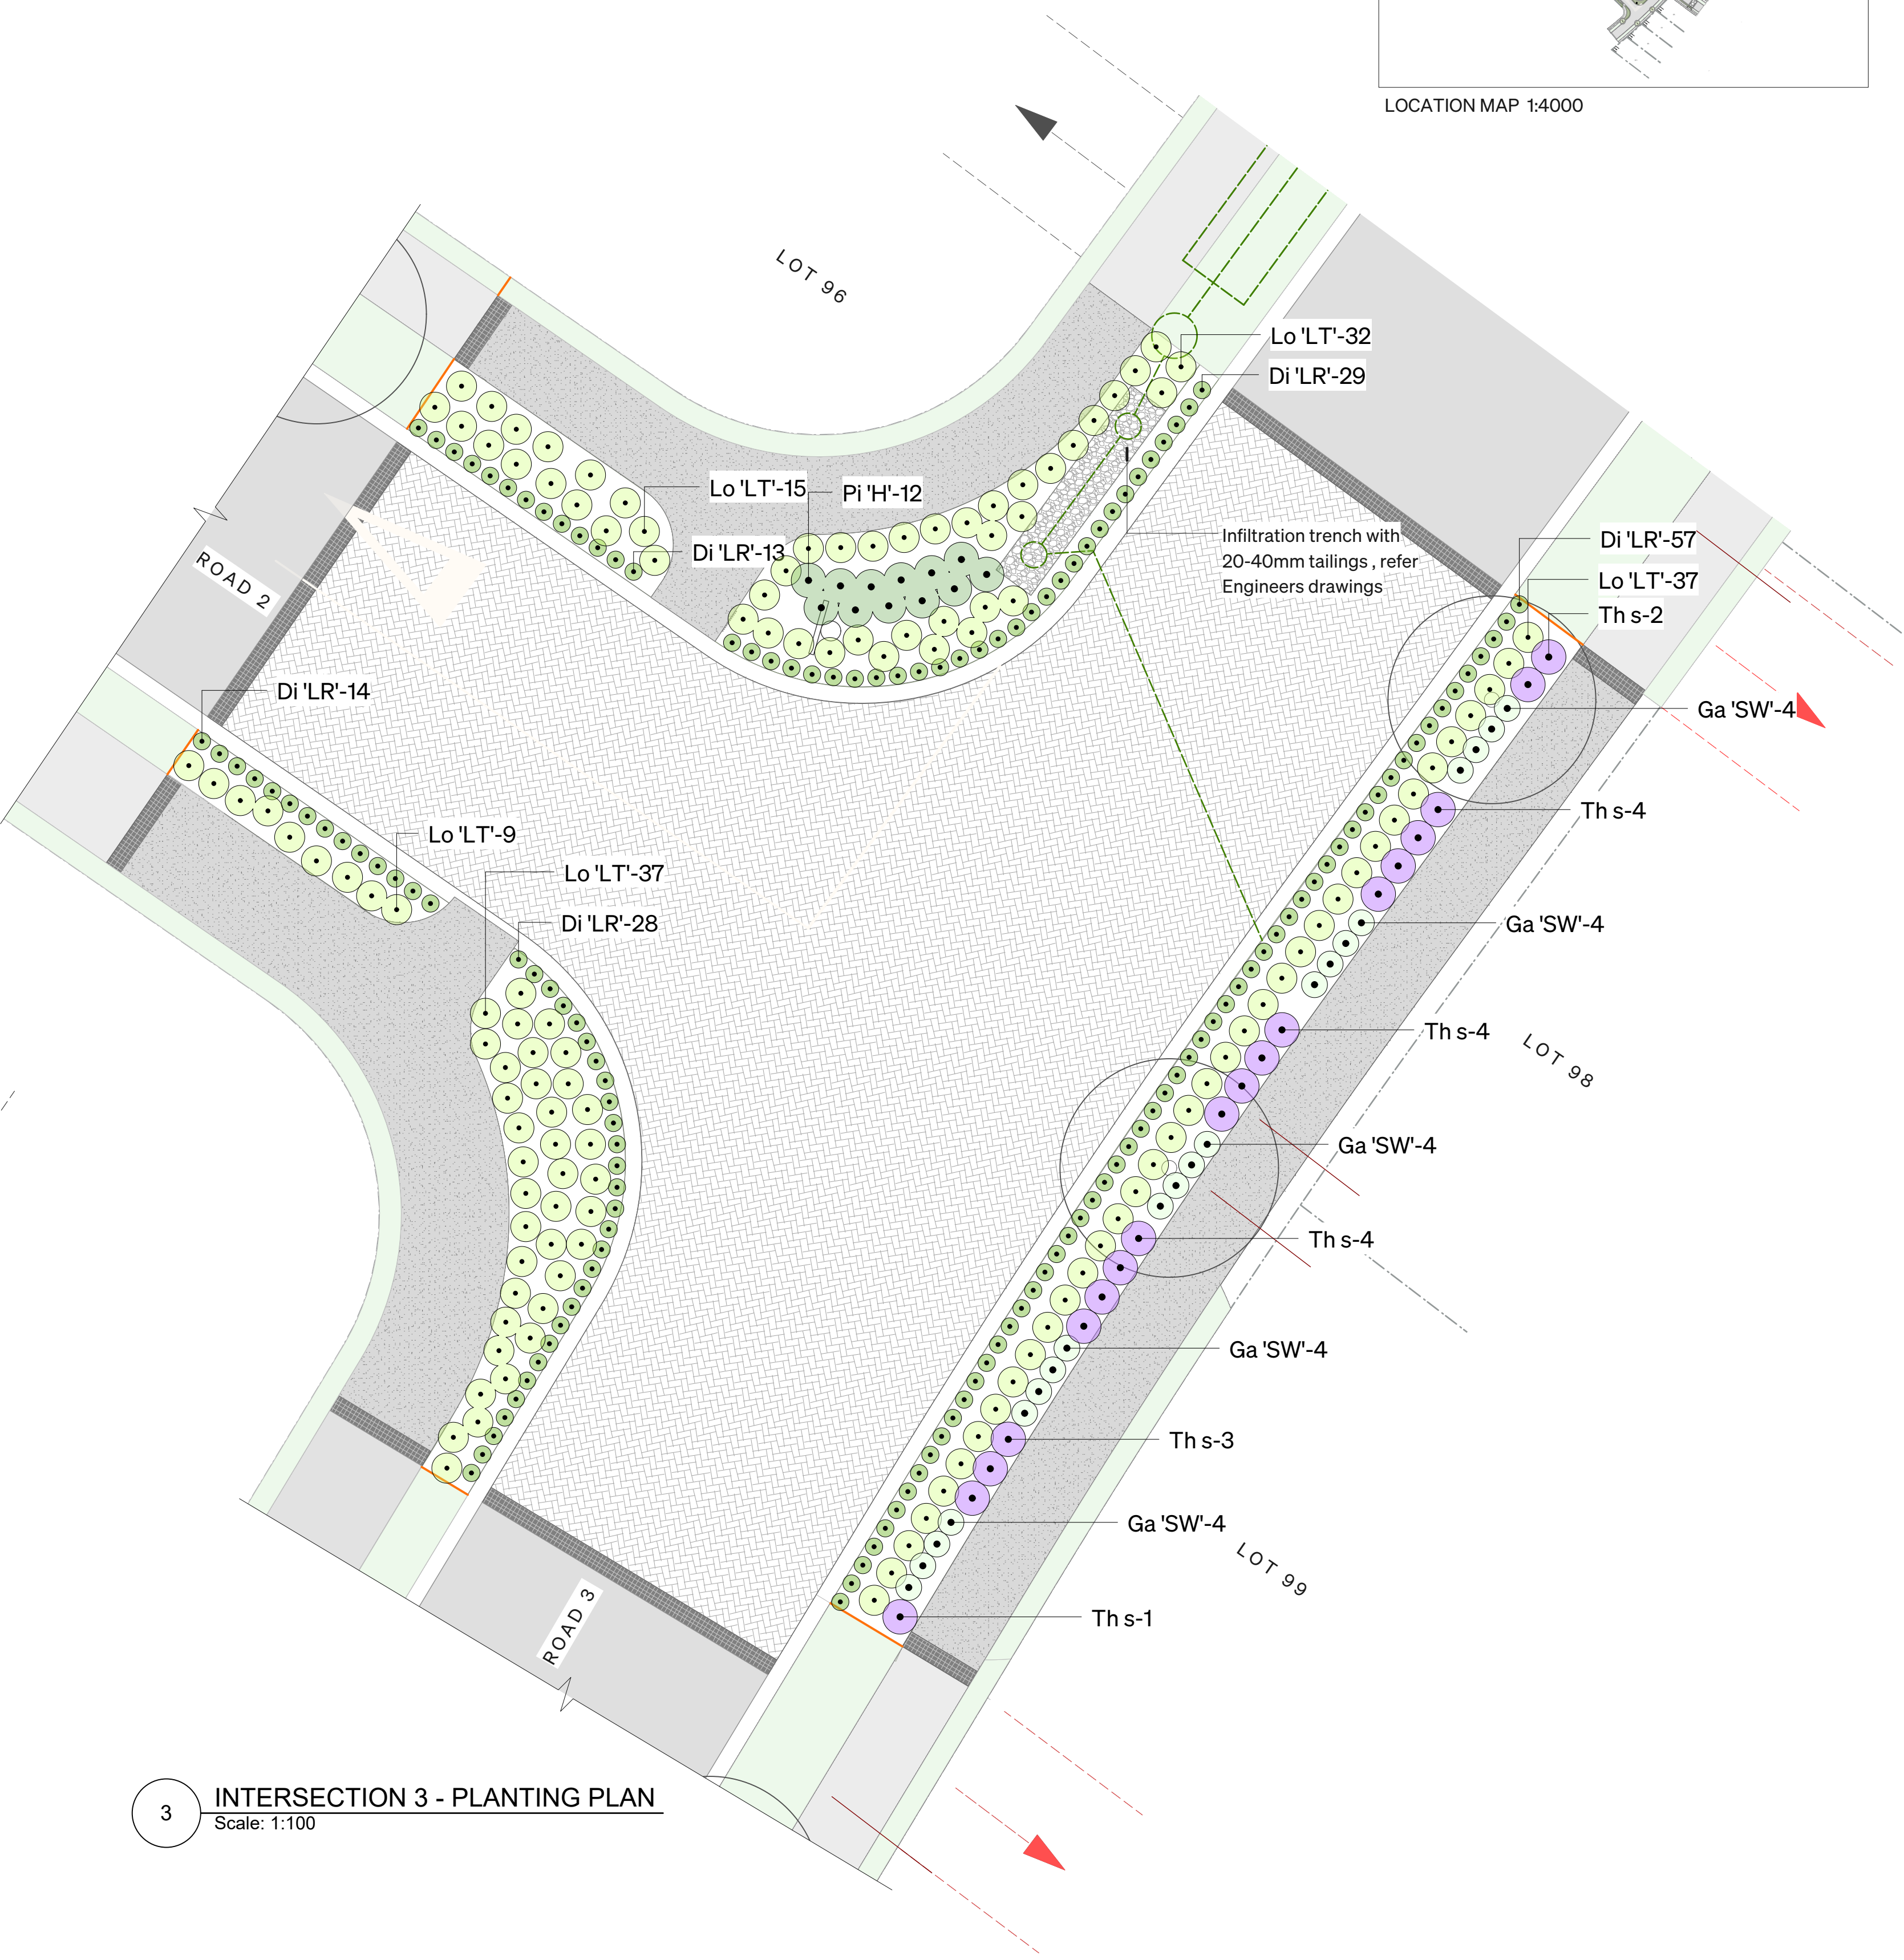

NORTH

RMM
ROUGH MILNE MITCHELL
LANDSCAPE ARCHITECTS

CHRISTCHURCH +64 3 366 3268
WANAKA +64 3 974 7940
AUCKLAND +64 21 244 8630
DUNEDIN +64 27 498 8795
NELSON +64 27 250 0500
rmm@rmm.co.nz info@rmm.co.nz

PLANTING PLAN 3
URBAN ESTATES - THE HAMPTONS
HAMPTONS RD / TRENTS RD
PREBBLETON, SELWYN

JOB No. 23054

SCALE 1:200@A1, 1:400@A3

DATE 23/02/2026

DESIGNED RMM

DRAWN GT


CHECKED RMM

STATUS FOR APPROVAL


DRAWING No. L-DD 4.5 REVISION C

SERIES

25 of 27

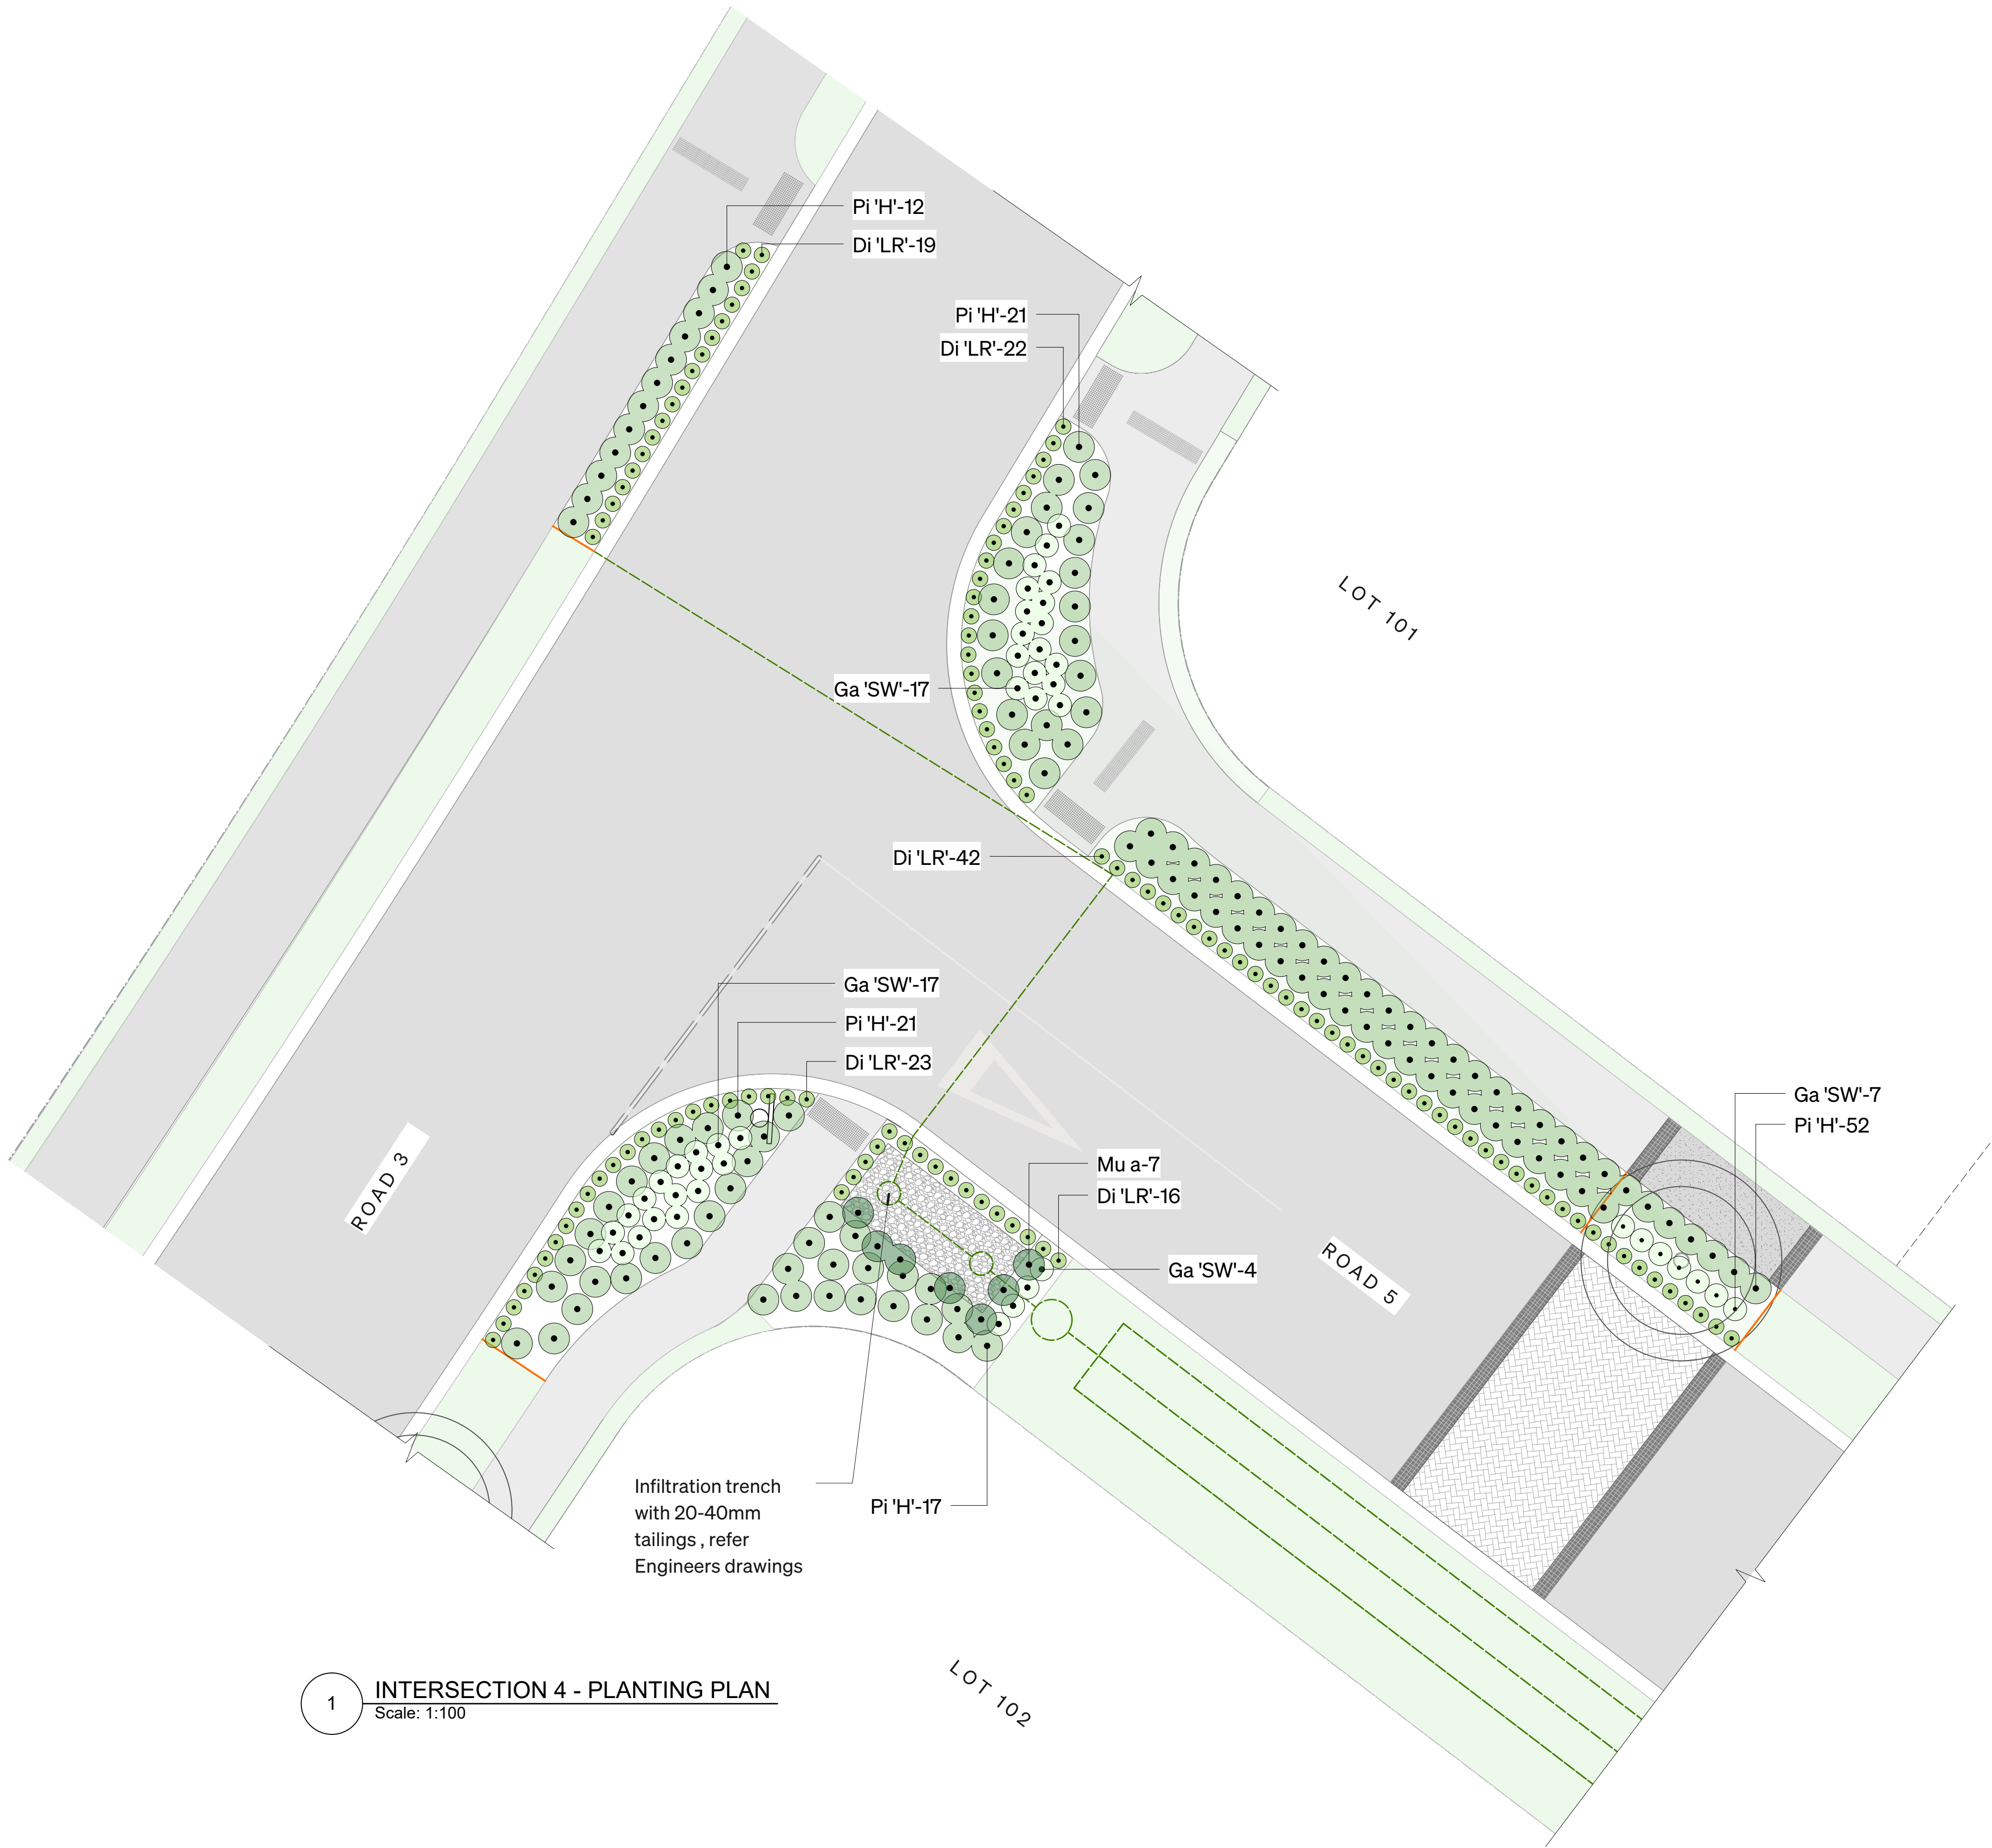

1 INTERSECTION 4 - PLANTING PLAN
Scale: 1:100

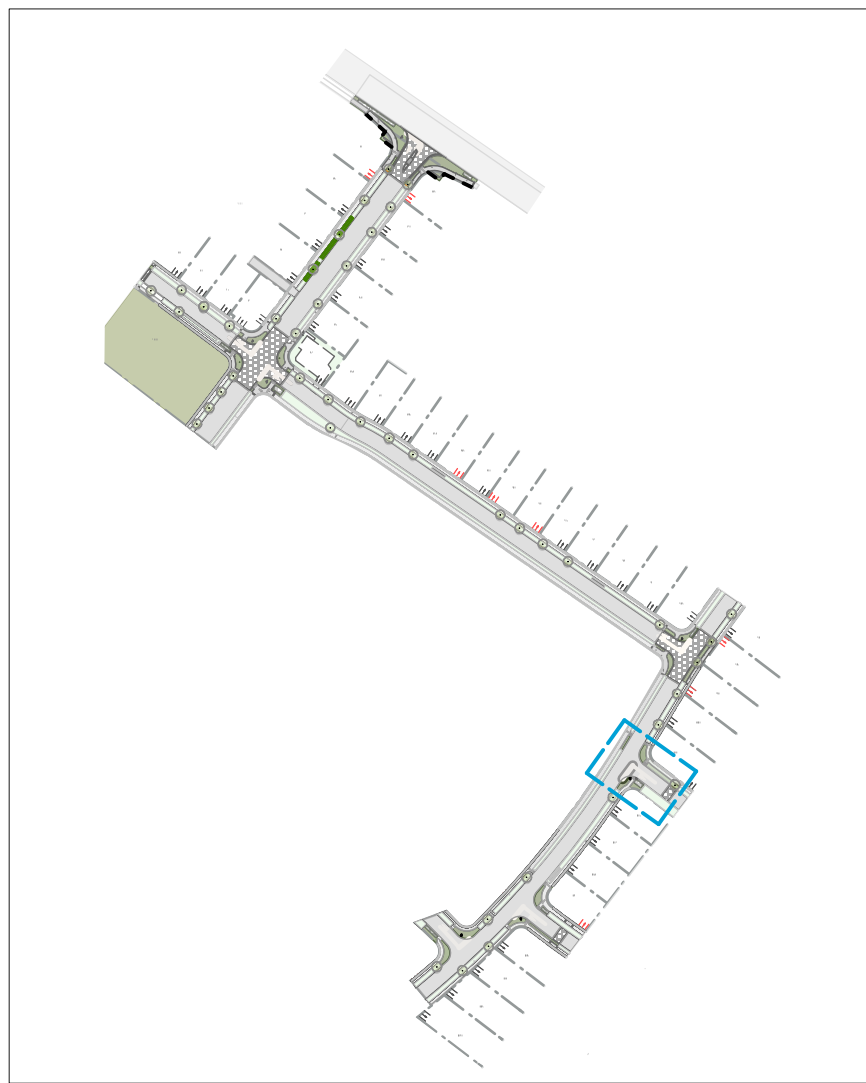

LOCATION MAP 1:4000

ROUGH MILNE MITCHELL LANDSCAPE ARCHITECTS LIMITED

DO NOT SCALE. ALL DIMENSIONS TO BE VERIFIED ON SITE PRIOR TO COMMENCING ANY WORK.

INFORMATION CONTAINED IN THIS DRAWING IS THE SOLE COPYRIGHT OF ROUGH MILNE MITCHELL LANDSCAPE ARCHITECTS AND IS NOT TO BE PRODUCED WITHOUT THEIR PERMISSION

REV	DATE	NOTES
A	12/02/2026	FOR DISCUSSION
B	23/02/2026	ISSUE FOR SDC APPROVAL
C	26/05/2026	SDC APPROVAL RFI

LEGEND

Lot boundary

Asphalt

Exposed aggregate

Segmental paving - 45° Herringbone

Basalt sett paving

Grass berm

Planting


Street tree

Fixed driveway locations

Approximate driveway locations

PLANT SCHEDULE - INTERSECTION 4

ID	Qty	Botanical Name	Common Name	Scheduled Size	Spacing
Di 'LR'	122	Dianella 'Little Rev'	Blue Green Flax Lily	2.5L	500mm
Ga 'SW'	45	Gaura lindheimeri 'So White'	Bee Blossom	2.5L	600mm
Mu a	7	Muehlenbeckia axillaris	Creeping Wire Vine	2.5L	
Pi 'H'	123	Pittosporum 'Hedgehog'	Dwarf Green Kohuhu	2.5L	700mm

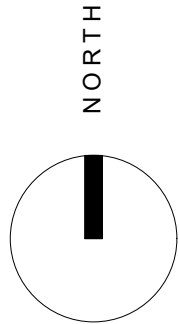

RMM

ROUGH MILNE MITCHELL LANDSCAPE ARCHITECTS

CHRISTCHURCH
WAIKATO
AUCKLAND
DUNEDIN
NELSON
rmm@rmm.co.nz

+64 3 366 3268
+64 3 974 7940
+64 21 244 8630
+64 27 498 8795
+64 27 250 0500
info@rmm.co.nz

PLANTING PLAN 4

URBAN ESTATES - THE HAMPTONS

HAMPTONS RD / TRENTS RD

PREBBLETON, SELWYN

JOB No.

23054

SCALE

1:200@A1, 1:400@A3

DATE

23/02/2026

DESIGNED

RMM

DRAWN

GT

CHECKED

RMM

STATUS

FOR APPROVAL

DRAWING No.



L-DD 4.6

SERIES

26 of 27

REVISION

C

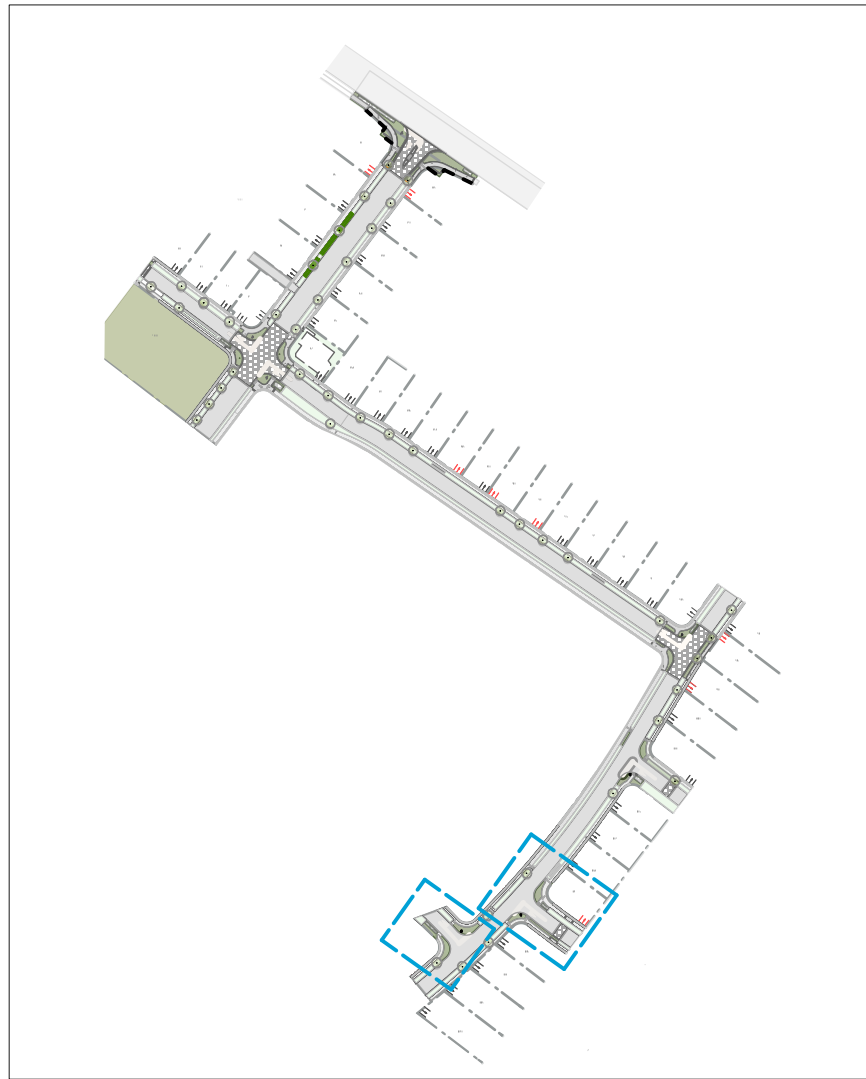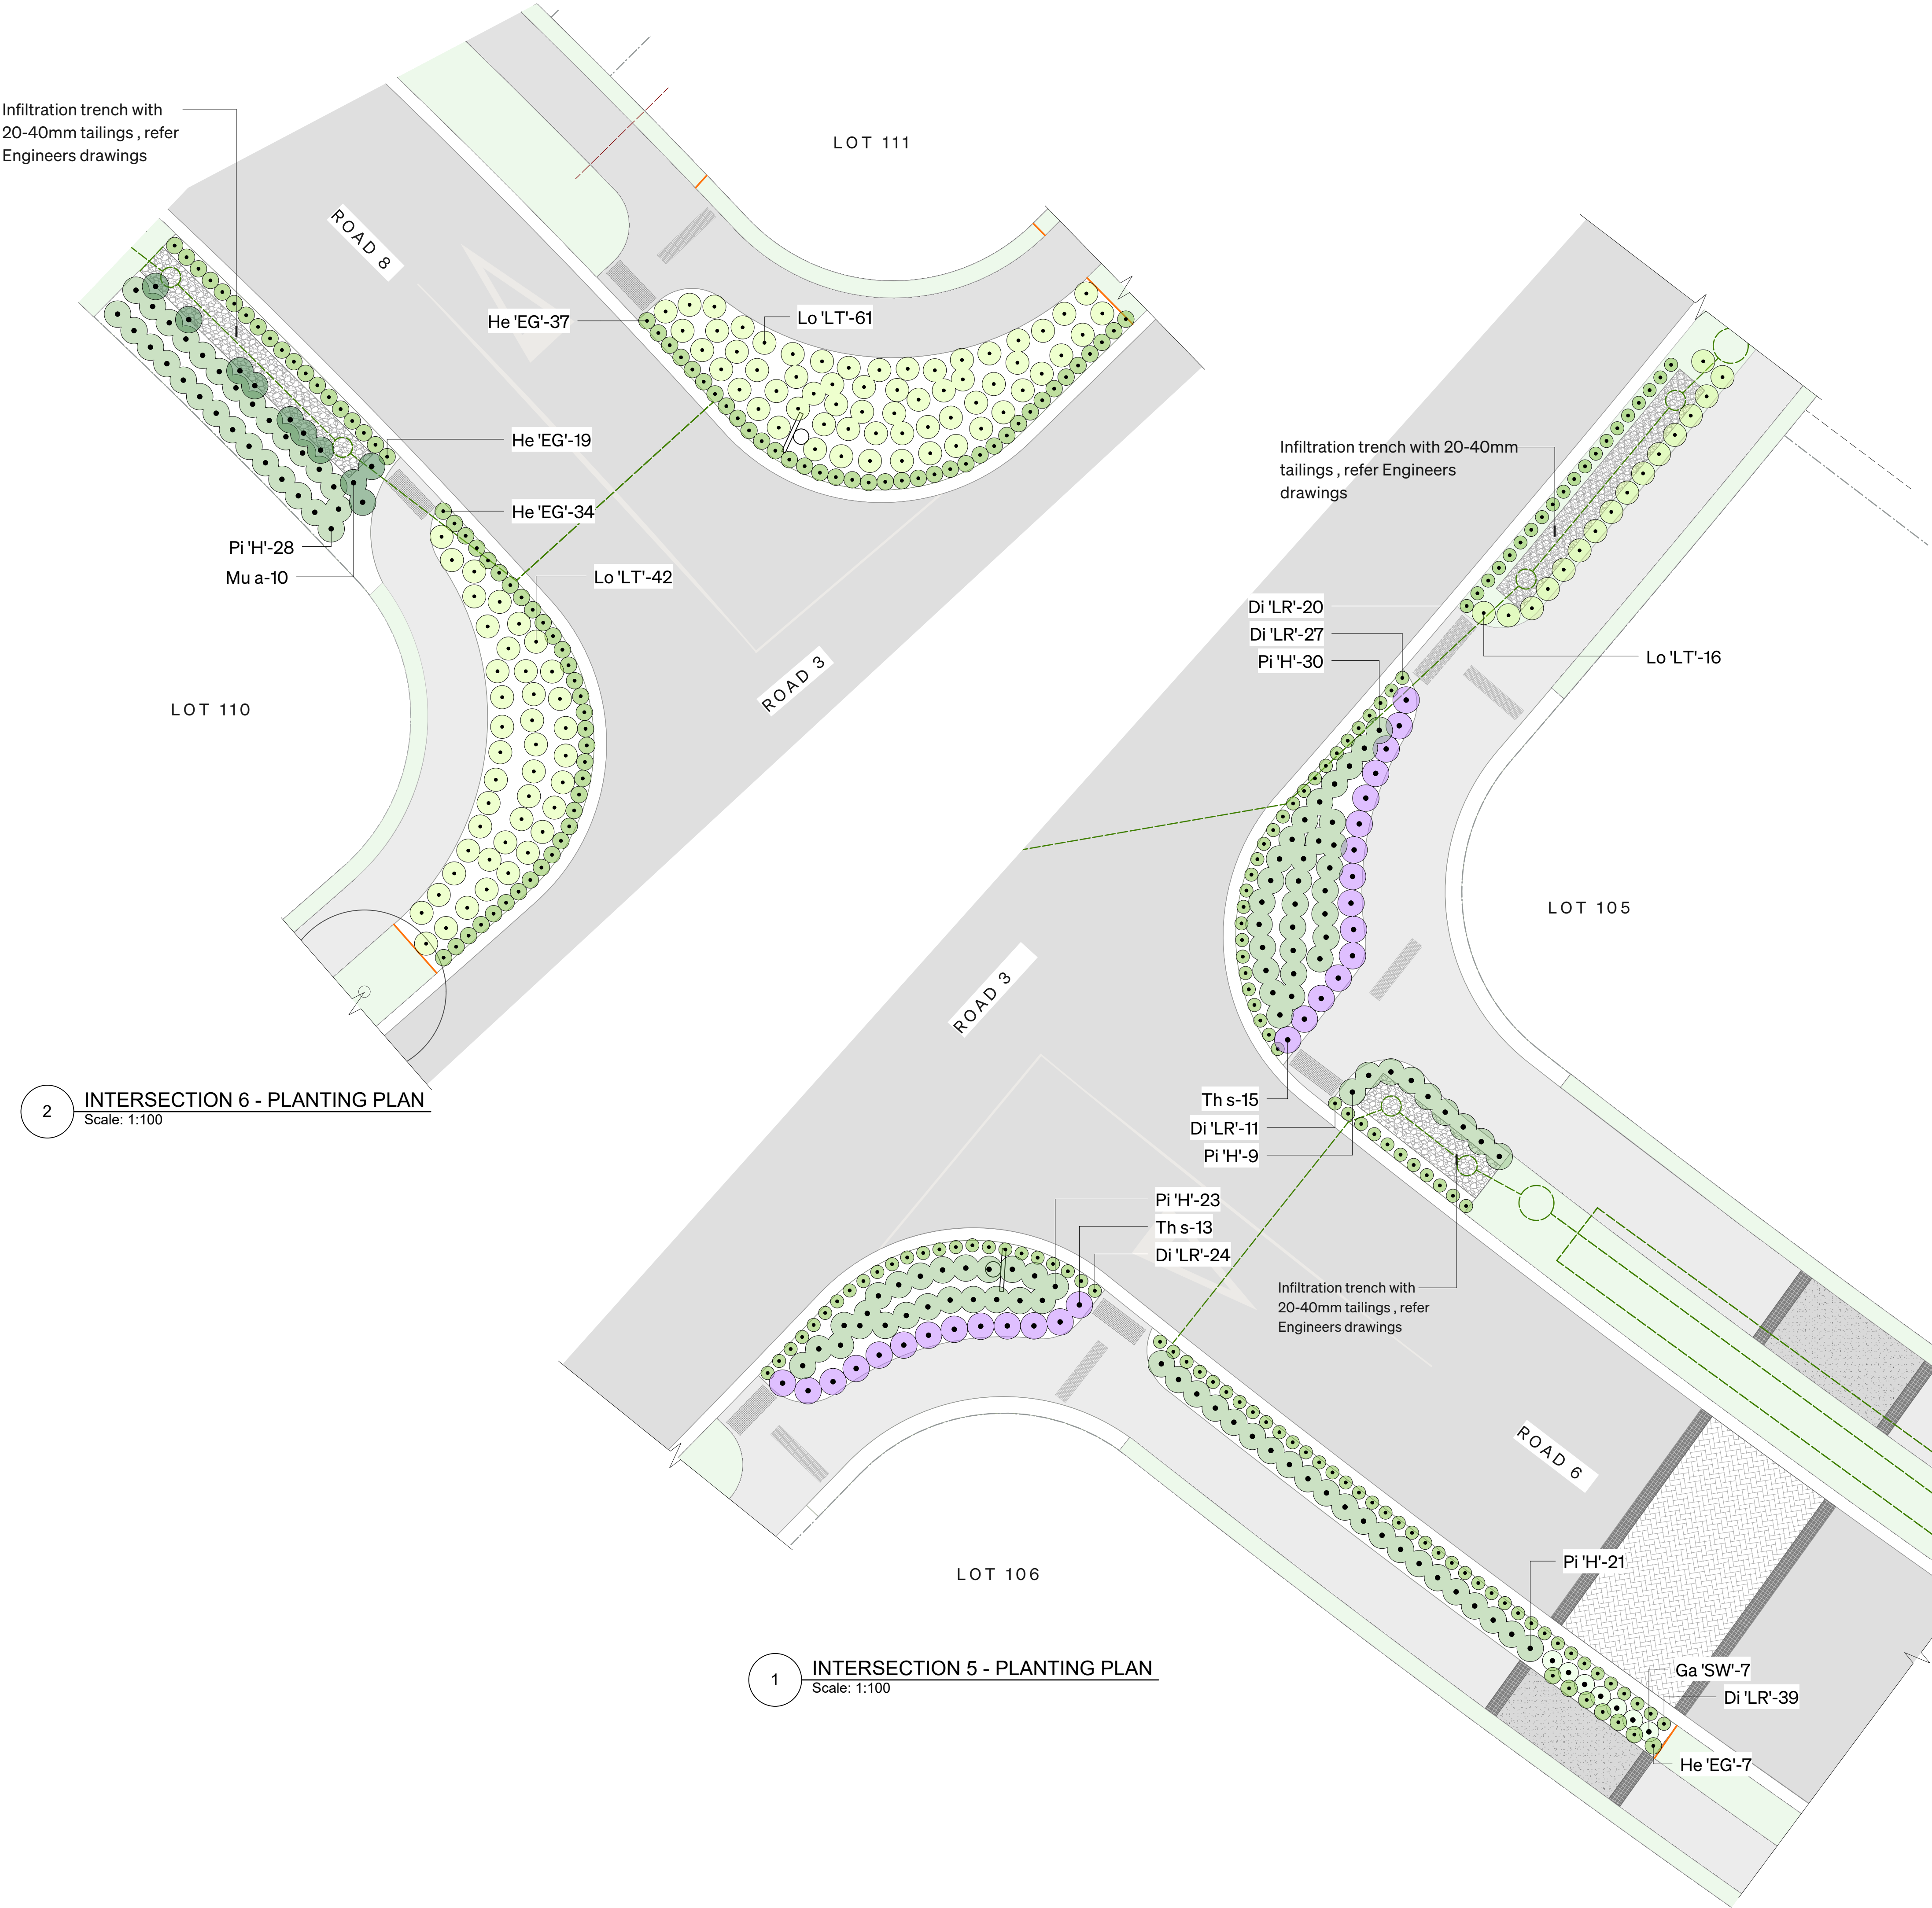

LOCATION MAP 1:4000

ROUGH MILNE MITCHELL LANDSCAPE ARCHITECTS LIMITED		
DO NOT SCALE. ALL DIMENSIONS TO BE VERIFIED ON SITE PRIOR TO COMMENCING ANY WORK.		
INFORMATION CONTAINED IN THIS DRAWING IS THE SOLE COPYRIGHT OF ROUGH MILNE MITCHELL LANDSCAPE ARCHITECTS AND IS NOT TO BE PRODUCED WITHOUT THEIR PERMISSION		
REV	DATE	NOTES
A	12/02/2026	FOR DISCUSSION
B	23/02/2026	ISSUE FOR SDC APPROVAL
C	26/05/2026	SDC APPROVAL RFI
LEGEND		
---	Lot boundary	
[Pattern]	Asphalt	
[Pattern]	Exposed aggregate	
[Pattern]	Segmental paving - 45° Herringbone	
[Pattern]	Basalt sett paving	
[Pattern]	Grass berm	
[Pattern]	Planting	
[Symbol]	Street tree	
[Symbol]	Fixed driveway locations	
[Symbol]	Approximate driveway locations	

PLANT SCHEDULE - INTERSECTIONS 5 & 6

ID	Qty	Botanical Name	Common Name	Scheduled Size	Spacing
Di 'LR'	121	Dianella 'Little Rev'	Blue Green Flax Lily	2.5L	500mm
Ga 'SW'	7	Gaura lindheimeri 'So White'	Bee Blossom	2.5L	600mm
He 'EG'	97	Hebe 'Emerald Green'	Hebe	2.5L	500mm
Lo 'LT'	119	Lomandra 'Lime Tuff'	Mat Rush	2.5L	700mm
Mu a	10	Muehlenbeckia axillaris	Creeping Wire Vine	2.5L	
Pi 'H'	111	Pittosporum 'Hedgehog'	Dwarf Green Kohuhu	2.5L	700mm
Th s	28	Thymus serpyllum	Creeping Thyme	2.5L	800mm

2 INTERSECTION 6 - PLANTING PLAN
Scale: 1:100

1 INTERSECTION 5 - PLANTING PLAN
Scale: 1:100

CHRISTCHURCH

WAIKANA

AUCKLAND

DUNEDIN

NELSON

rmmmls.co.nz

+64 3 366 3268

+64 3 974 7940

+64 21 244 8630

+64 27 498 8795

+64 27 250 0500

info@rmmmls.co.nz

ROUGH MILNE MITCHELL

LANDSCAPE ARCHITECTS

PLANTING PLAN 5

URBAN ESTATES - THE HAMPTONS

HAMPTONS RD / TRENTS RD

PREBBLETON, SELWYN

JOB No.

23054

SCALE

1:200@A1, 1:400@A3

DATE

23/02/2026

DESIGNED

RMM

DRAWN

GT

CHECKED

RMM

STATUS

FOR APPROVAL

DRAWING No.

L-DD 4.7

SERIES

C

27 of 27