


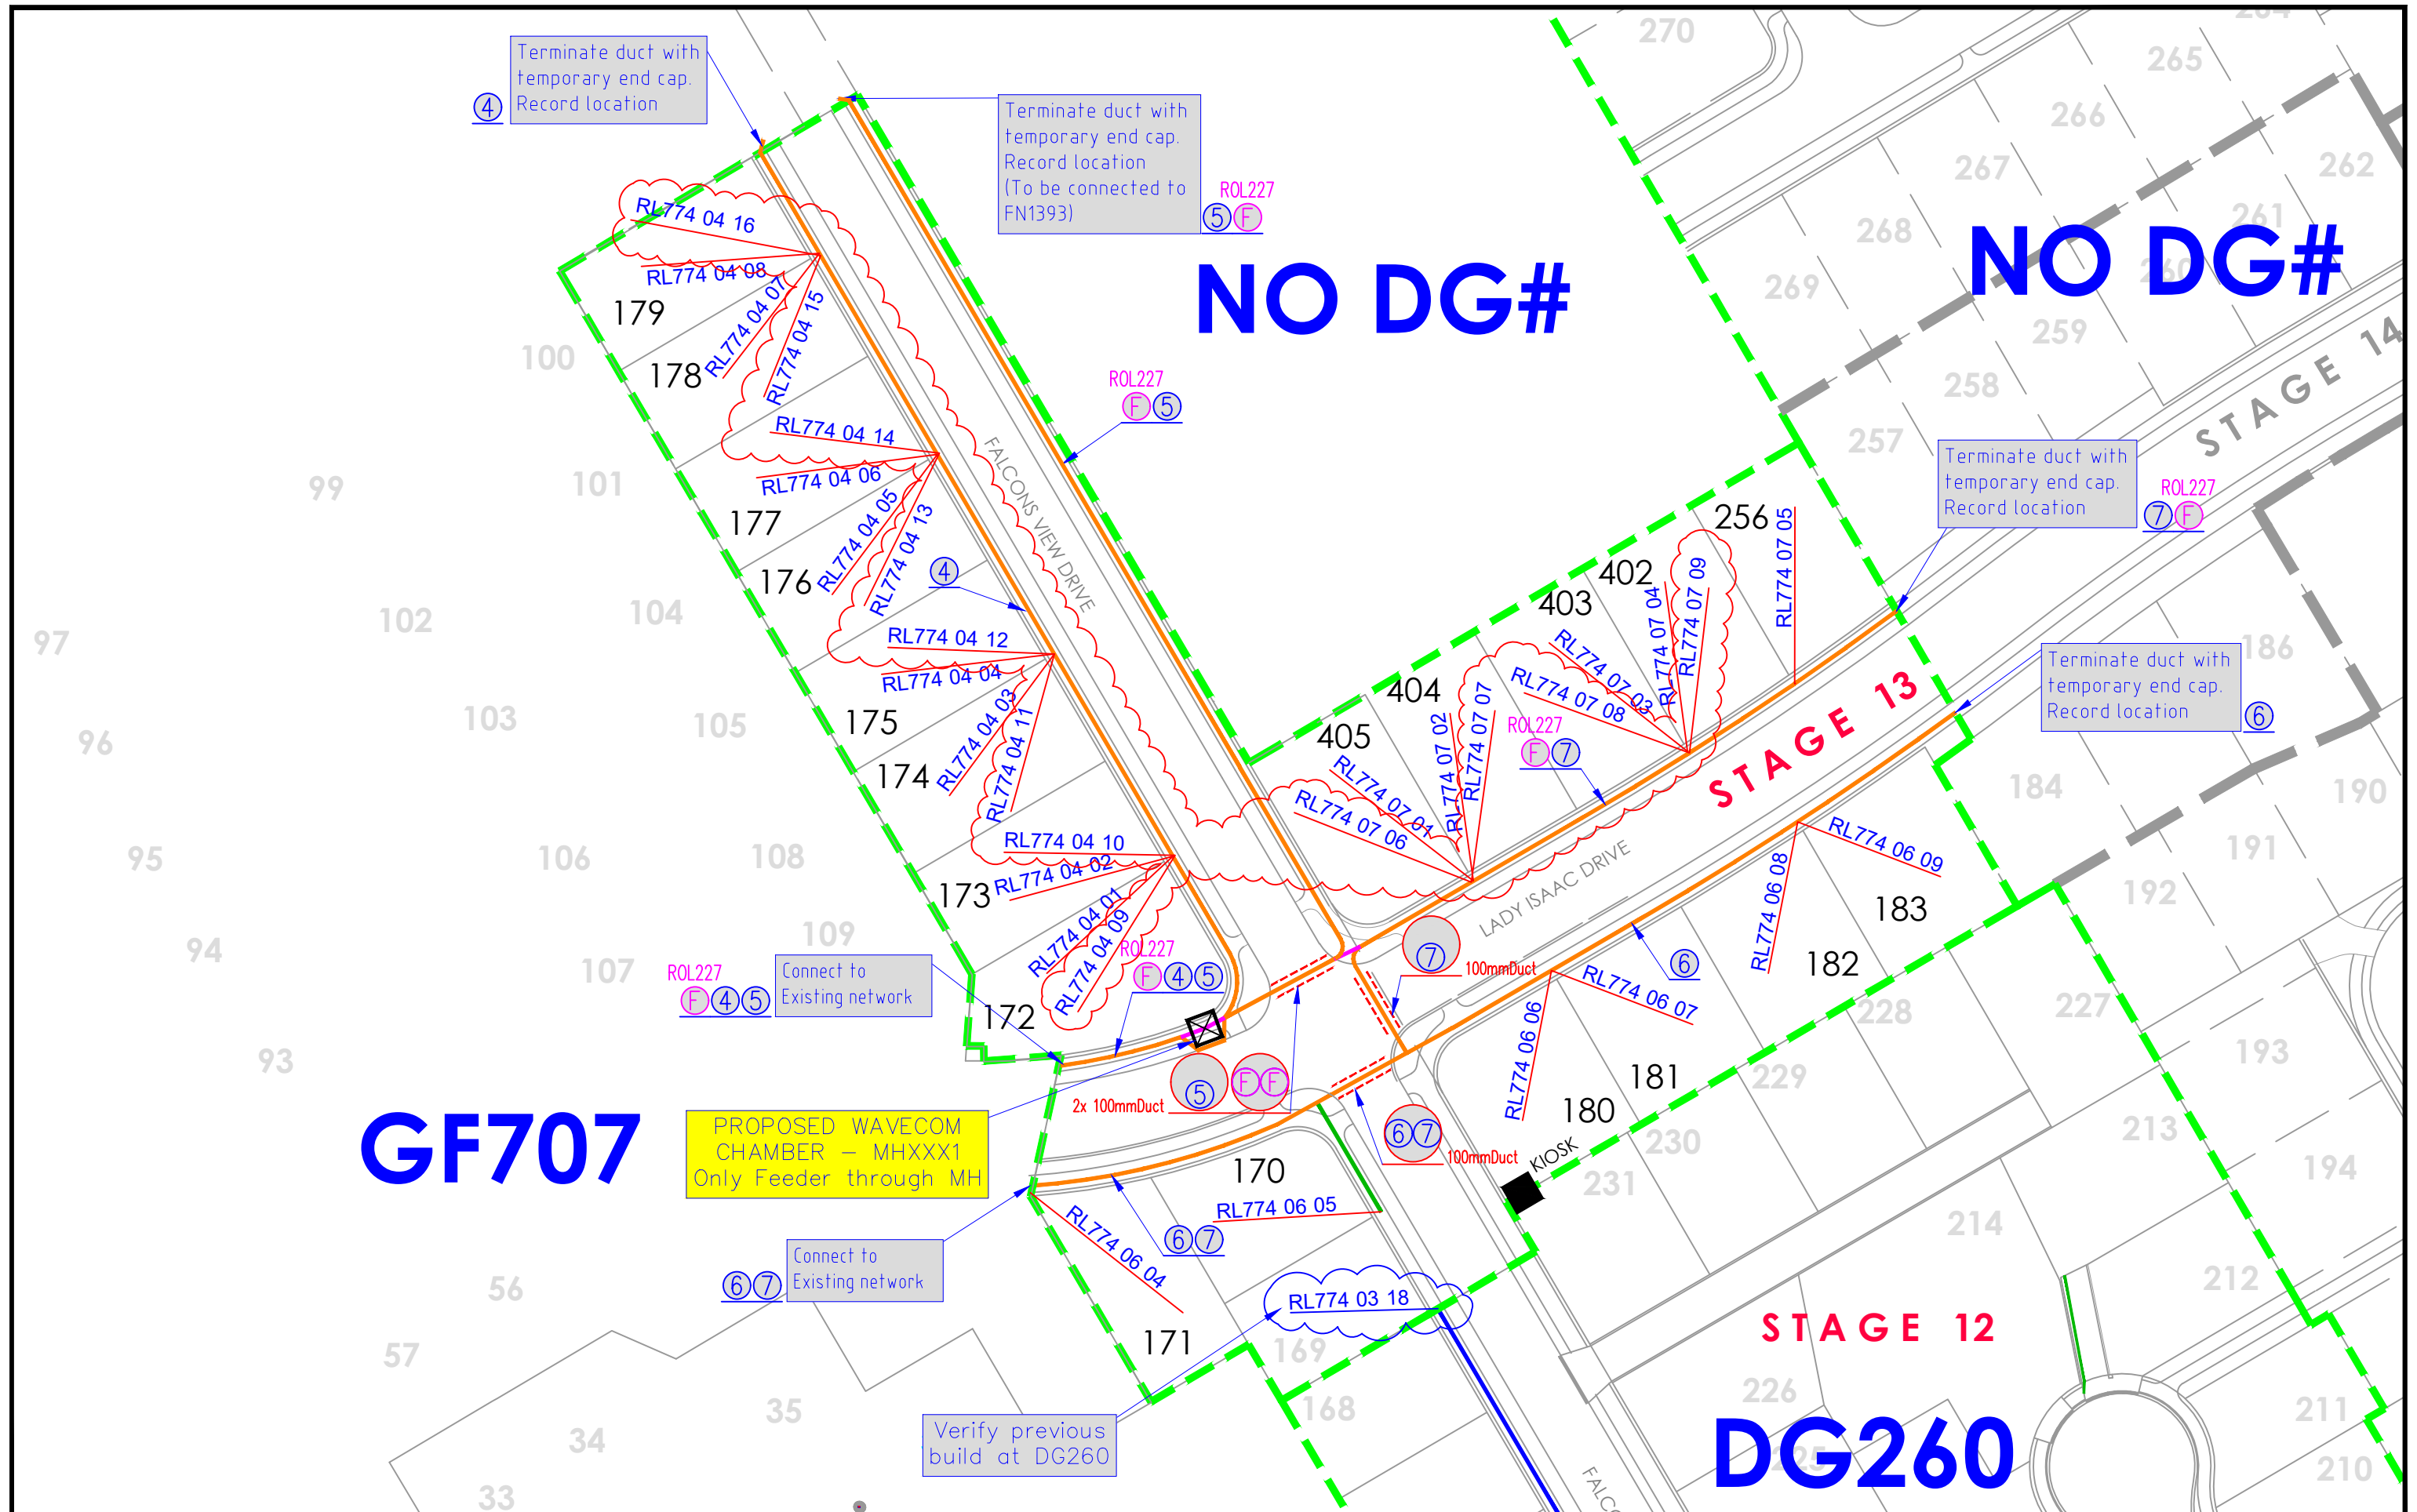

Rev.	DESCRIPTION	COMPANY	DESIGN	CHECKED	DATE
1	Initial Issue	Civtec	M. Lavarias	A. Pring	24/10/2025
2	Add'l Tube to Lot 172-179 & 402-405. See Revcloud	Civtec	A. Seville	A. Pring	05/05/2026



LEGEND	NOTES
ø50/100mm duct	24Way multiduct
End	20Way multiduct
Cabinet (Primary)	12Way multiduct
Cabinet (Secondary)	7Way multiduct
Pedestal (SOS)	Ruggedized tube/s
Pedestal (ROW)	Drop (CAB_Duct_Tube_Branch_Tube) eg. CN789_01_13_A_2
Job Extents	

TITLE	YES	SIZE	SCALE
PROPOSED UFB BLOWN FIBRE INSTALLATION PLAN FOR 548 Selwyn Road - Broadfield Grange - Stage 13 DG270 - RL774 (WO#201876) (1)	POWER	A3	NTS
		CABINET RL774	
		SHEET 1 of 1	