

BROADFIELD GRANGE - Construction Stage 10, 12 & 13

Lincoln Rolleston Road, Rolleston

For Approval

Drawing Number:	Drawing:	Revision:
24112A-01-002	Staging Plan	A0
24112A-01-003	Sheet Layout plan	A0
24112A-01-010	Conceptual Landscape Plan	A1
24112A-01-011	Conceptual Landscape Plan	A2
24112A-01-012	Conceptual Landscape Plan	A1
24112A-01-013	Conceptual Landscape Plan	A1
24112A-01-020	Conceptual Landscape Plan	A1
24112A-01-021	Conceptual Landscape Plan	A0
24112A-01-022	Conceptual Landscape Plan	A2
24112A-01-023	Conceptual Landscape Plan	A0
24112A-01-024	Conceptual Landscape Plan	A0
24112A-01-025	Conceptual Landscape Plan	A1
24112A-01-026	Conceptual Landscape Plan	A1
24112A-01-050	Landscape Details	A0
24112A-01-051	Landscape Details	A0
25013-02-TPO1	Tree Layout Plan	A0
25013-02-TPI0	Tree Plan	A1
25013-02-TPI1	Tree Plan	A2
25013-02-TPI2	Tree Plan	A1
25013-02-TPI3	Tree Plan	A0
24112A-03-PP01	Planting Layout Plan	A0
24112A-03-PP10	Planting Plan	A1
24112A-03-PP11	Planting Plan	A1
24112A-03-PP12	Planting Plan	A1
24112A-03-PP13	Planting Plan	A1
24112A-03-PP14	Planting Plan	A1
24112A-03-PP15	Planting Plan	A1
24112A-03-PP16	Planting Plan	A1
24112A-03-PP17	Planting Plan	A1
24112A-03-PP18	NOT IN USE	-
24112A-03-PP19	Planting Plan	A2
24112A-03-PP20	Planting Plan	A1
24112A-03-PP21	Planting Plan	A1

AS APPROVED BY
SELWYN DISTRICT COUNCIL
Development Engineering

Engineering Acceptance
RC 245118

9/03/2026 nik.colley

Works to be completed in accordance with the terms
and conditions set in the Engineering Acceptance Letter.

PLEASE NOTE

FOR CONSTRUCTION PURPOSES USE ONLY FIGURED DIMENSIONS. THIS DRAWING MUST ALWAYS BE READ IN CONJUNCTION WITH ALL RELEVANT PROJECT DETAILS. ALL DIMENSIONS MUST BE CHECKED ON SITE PRIOR TO COMMENCEMENT. PLEASE REPORT ANY DISCREPANCY TO THE ARCHITECT OR CONTRACT ADMINISTRATOR

© COPYRIGHT XTERIORSCAPES 2025

Revisions

A0 27/01/26 Initial Design

A1 30/01/26 Design Amendments

A2 19/02/26 RFI Amendments

Drawing	Project Date
Cover Sheet	Jan 2026
Project/Client	Scale @ A3
Broadfield Grange Stages 10-13	NTS
Urban Estates 22 & Broadfield Grange	Purpose of Issue
Job reference Drawing number	Approval
24112A-01-001	
Revision	
A2	




xteriorscapes
LANDSCAPE ARCHITECTS

441 Papanui Road, PO Box 36-511
Christchurch 8146

m: 021 433 418 t: 03 421 8460
hayden@xteriorscapes.nz
www.xteriorscapes.nz

Key:

- Stage 10
- Stage 10 Reserve
- Stage 12
- Stage 13

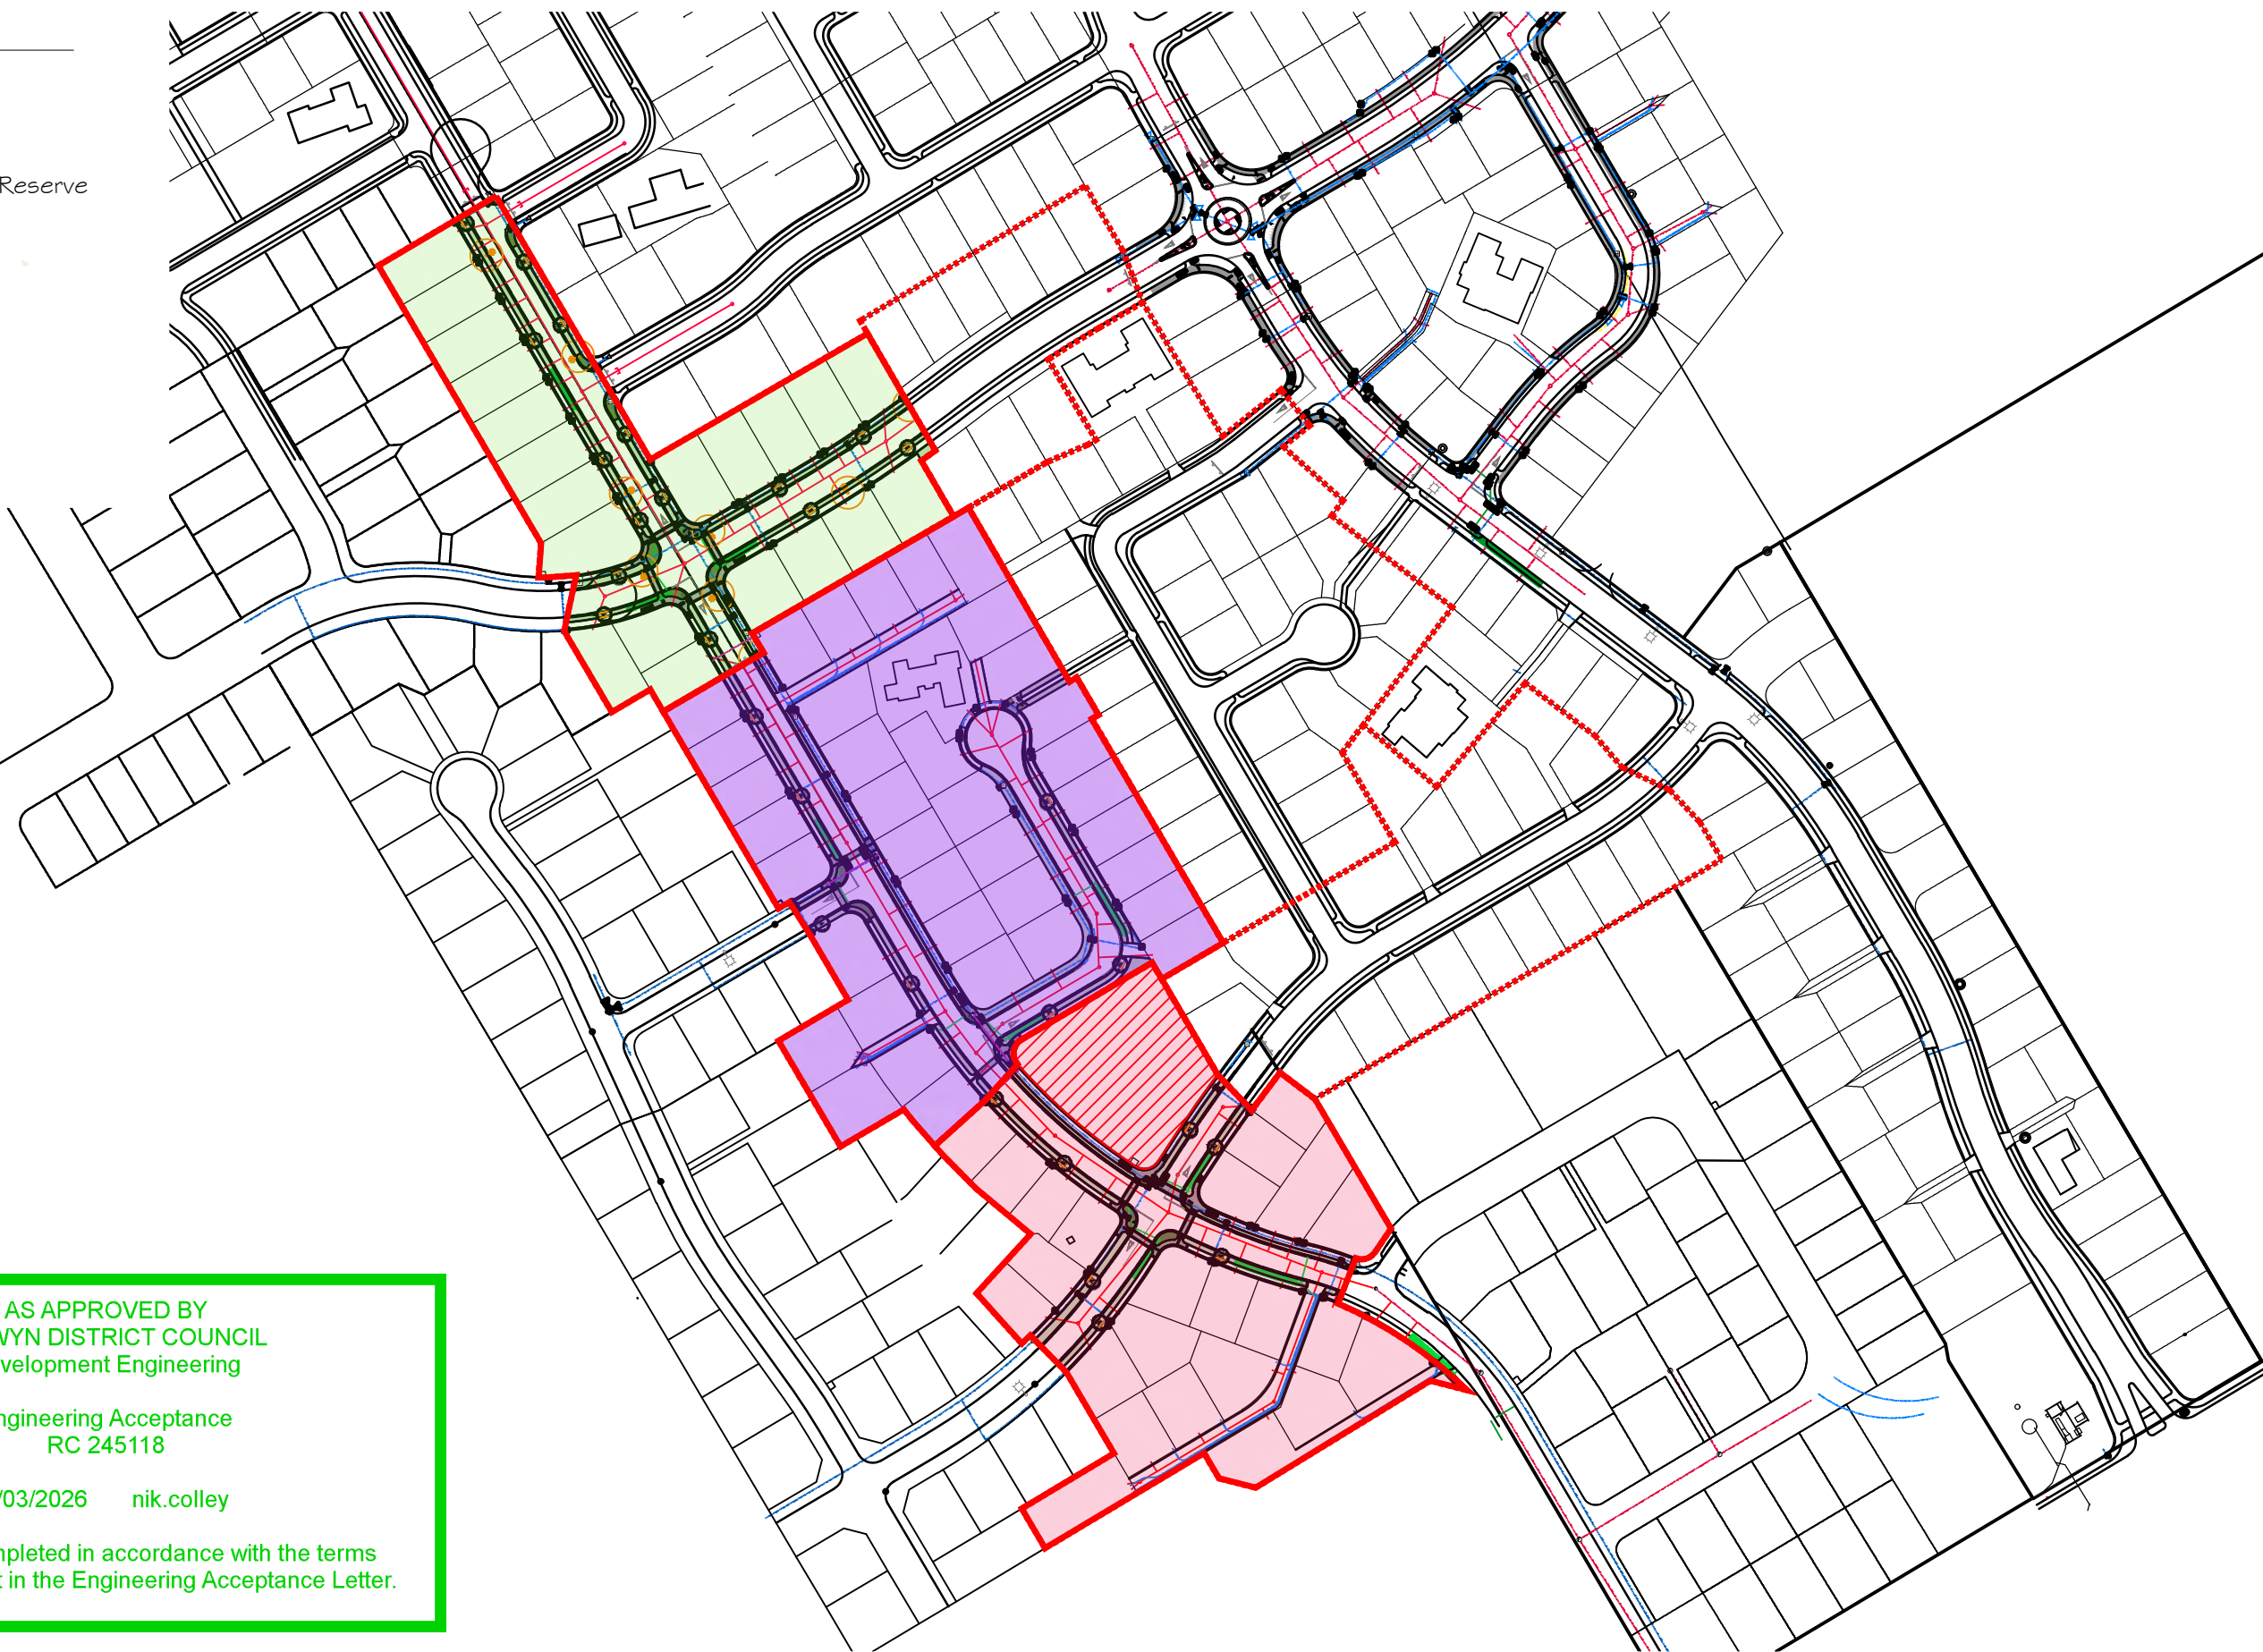

AS APPROVED BY
SELWYN DISTRICT COUNCIL
Development Engineering

Engineering Acceptance
RC 245118

9/03/2026 nik.colley

Works to be completed in accordance with the terms
and conditions set in the Engineering Acceptance Letter.



PLEASE NOTE

FOR CONSTRUCTION PURPOSES USE ONLY FIGURED DIMENSIONS. THIS DRAWING MUST ALWAYS BE READ IN CONJUNCTION WITH ALL RELEVANT PROJECT DETAILS. ALL DIMENSIONS MUST BE CHECKED ON SITE PRIOR TO COMMENCEMENT. PLEASE REPORT ANY DISCREPANCY TO THE ARCHITECT OR CONTRACT ADMINISTRATOR

© COPYRIGHT XTERIORSCAPES 2025

Revisions
AO 27/01/26 Initial Design

1:2,500

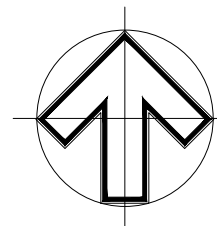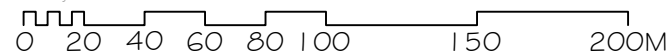


Drawing	Project Date
Staging Plan	Jan 2026
Project/Client	Scale @ A3
Broadfield Grange Stages 10-13	1:2500
Urban Estates 22 & Broadfield Grange	Purpose of Issue
Job reference Drawing number	Approval
24112A-01-002	
Revision	
AO	



441 Papanui Road, PO Box 36-511
Christchurch 8146

m: 021 433 418 t: 03 421 8460
hayden@xteriorscapes.nz
www.xteriorscapes.nz

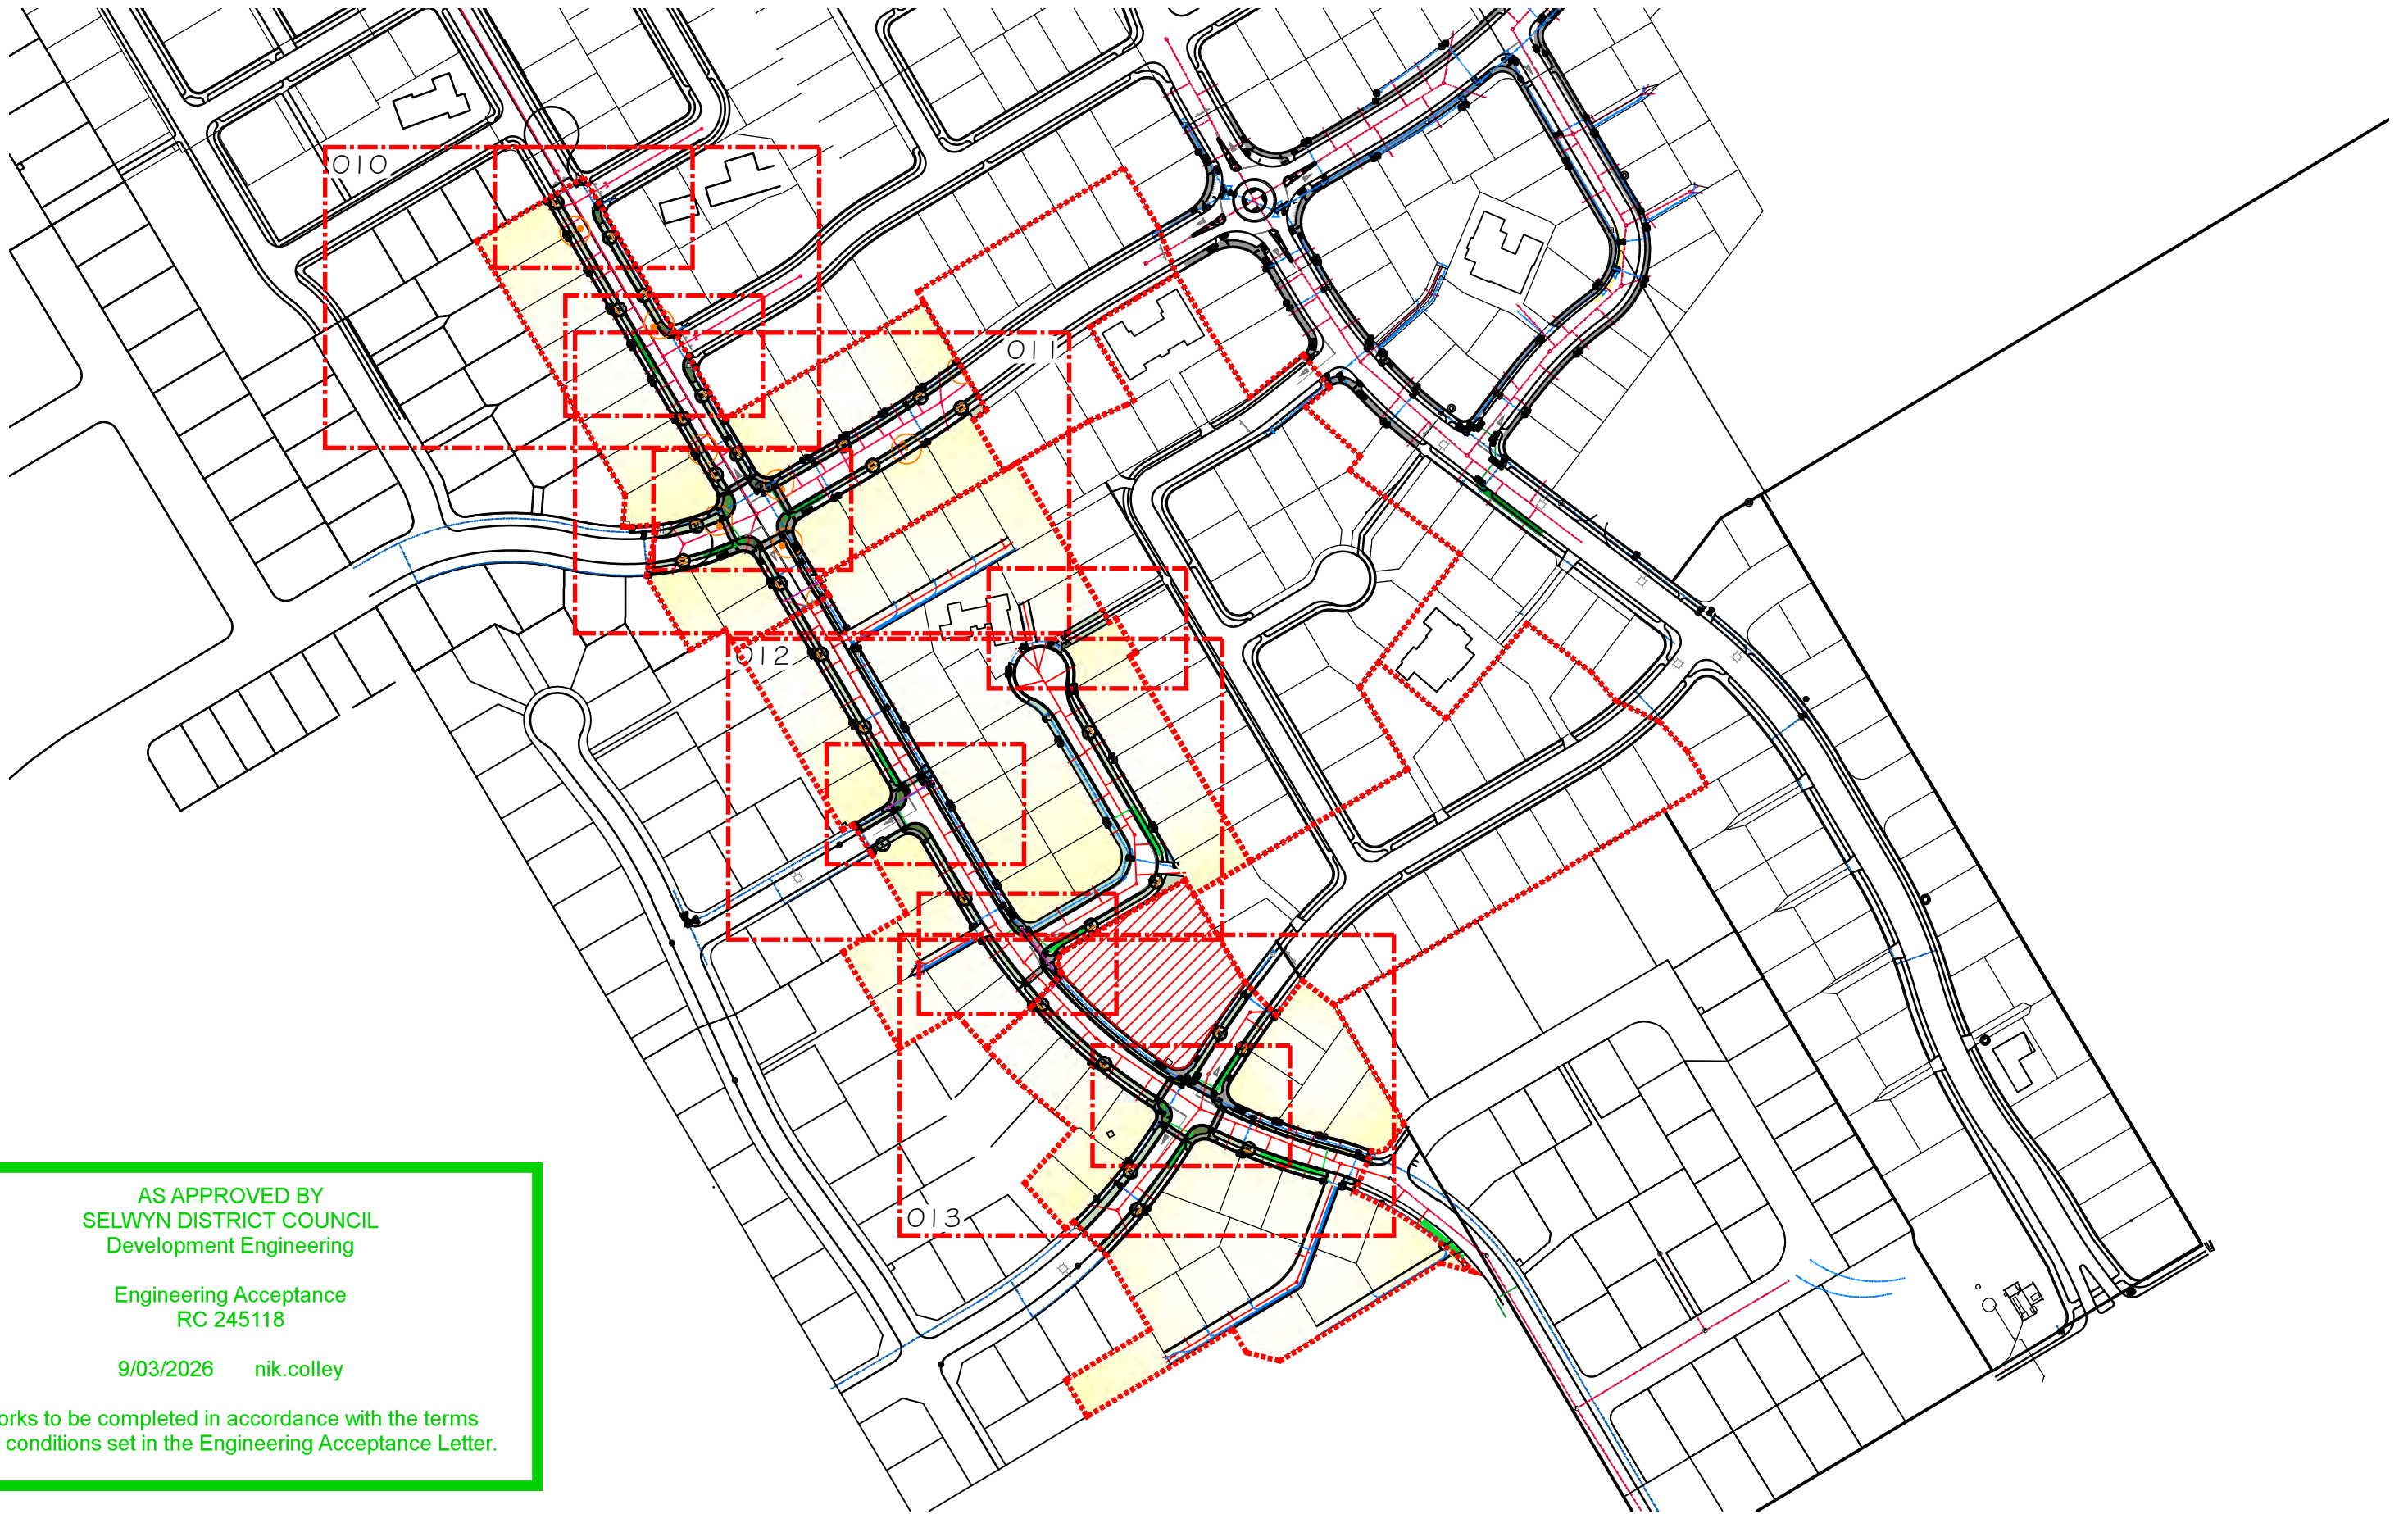

AS APPROVED BY
SELWYN DISTRICT COUNCIL
Development Engineering

Engineering Acceptance
RC 245118

9/03/2026 nik.colley

Works to be completed in accordance with the terms
and conditions set in the Engineering Acceptance Letter.



PLEASE NOTE

FOR CONSTRUCTION PURPOSES USE ONLY FIGURED DIMENSIONS. THIS DRAWING MUST ALWAYS BE READ IN CONJUNCTION WITH ALL RELEVANT PROJECT DETAILS. ALL DIMENSIONS MUST BE CHECKED ON SITE PRIOR TO COMMENCEMENT. PLEASE REPORT ANY DISCREPANCY TO THE ARCHITECT OR CONTRACT ADMINISTRATOR

© COPYRIGHT XTERIORSCAPES 2025

Revisions
AO 27/01/26 Initial Design

1:2,500

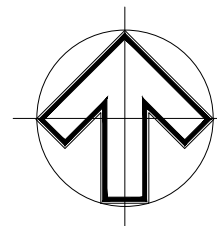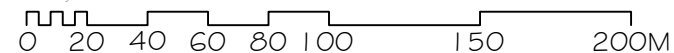

Drawing Conceptual Landscape Plan		Project Date Jan 2026
Project/Client Broadfield Grange Stages 10-13 Urban Estates 22 & Broadfield Grange		Scale @ A3 1:2500
Job reference Drawing number 24112A-01-003	Revision AO	Purpose of Issue Approval




441 Papanui Road, PO Box 36-511
Christchurch 8146

m: 021 433 418 t: 03 421 8460
hayden@xteriorscapes.nz
www.xteriorscapes.nz

Key:

-  Proposed Tree
-  Grass Berm
-  Streetscape planting
-  Holland pavers
-  Exposed aggregate concrete
-  Natural concrete band
-  Timber Edge
-  Cut edge

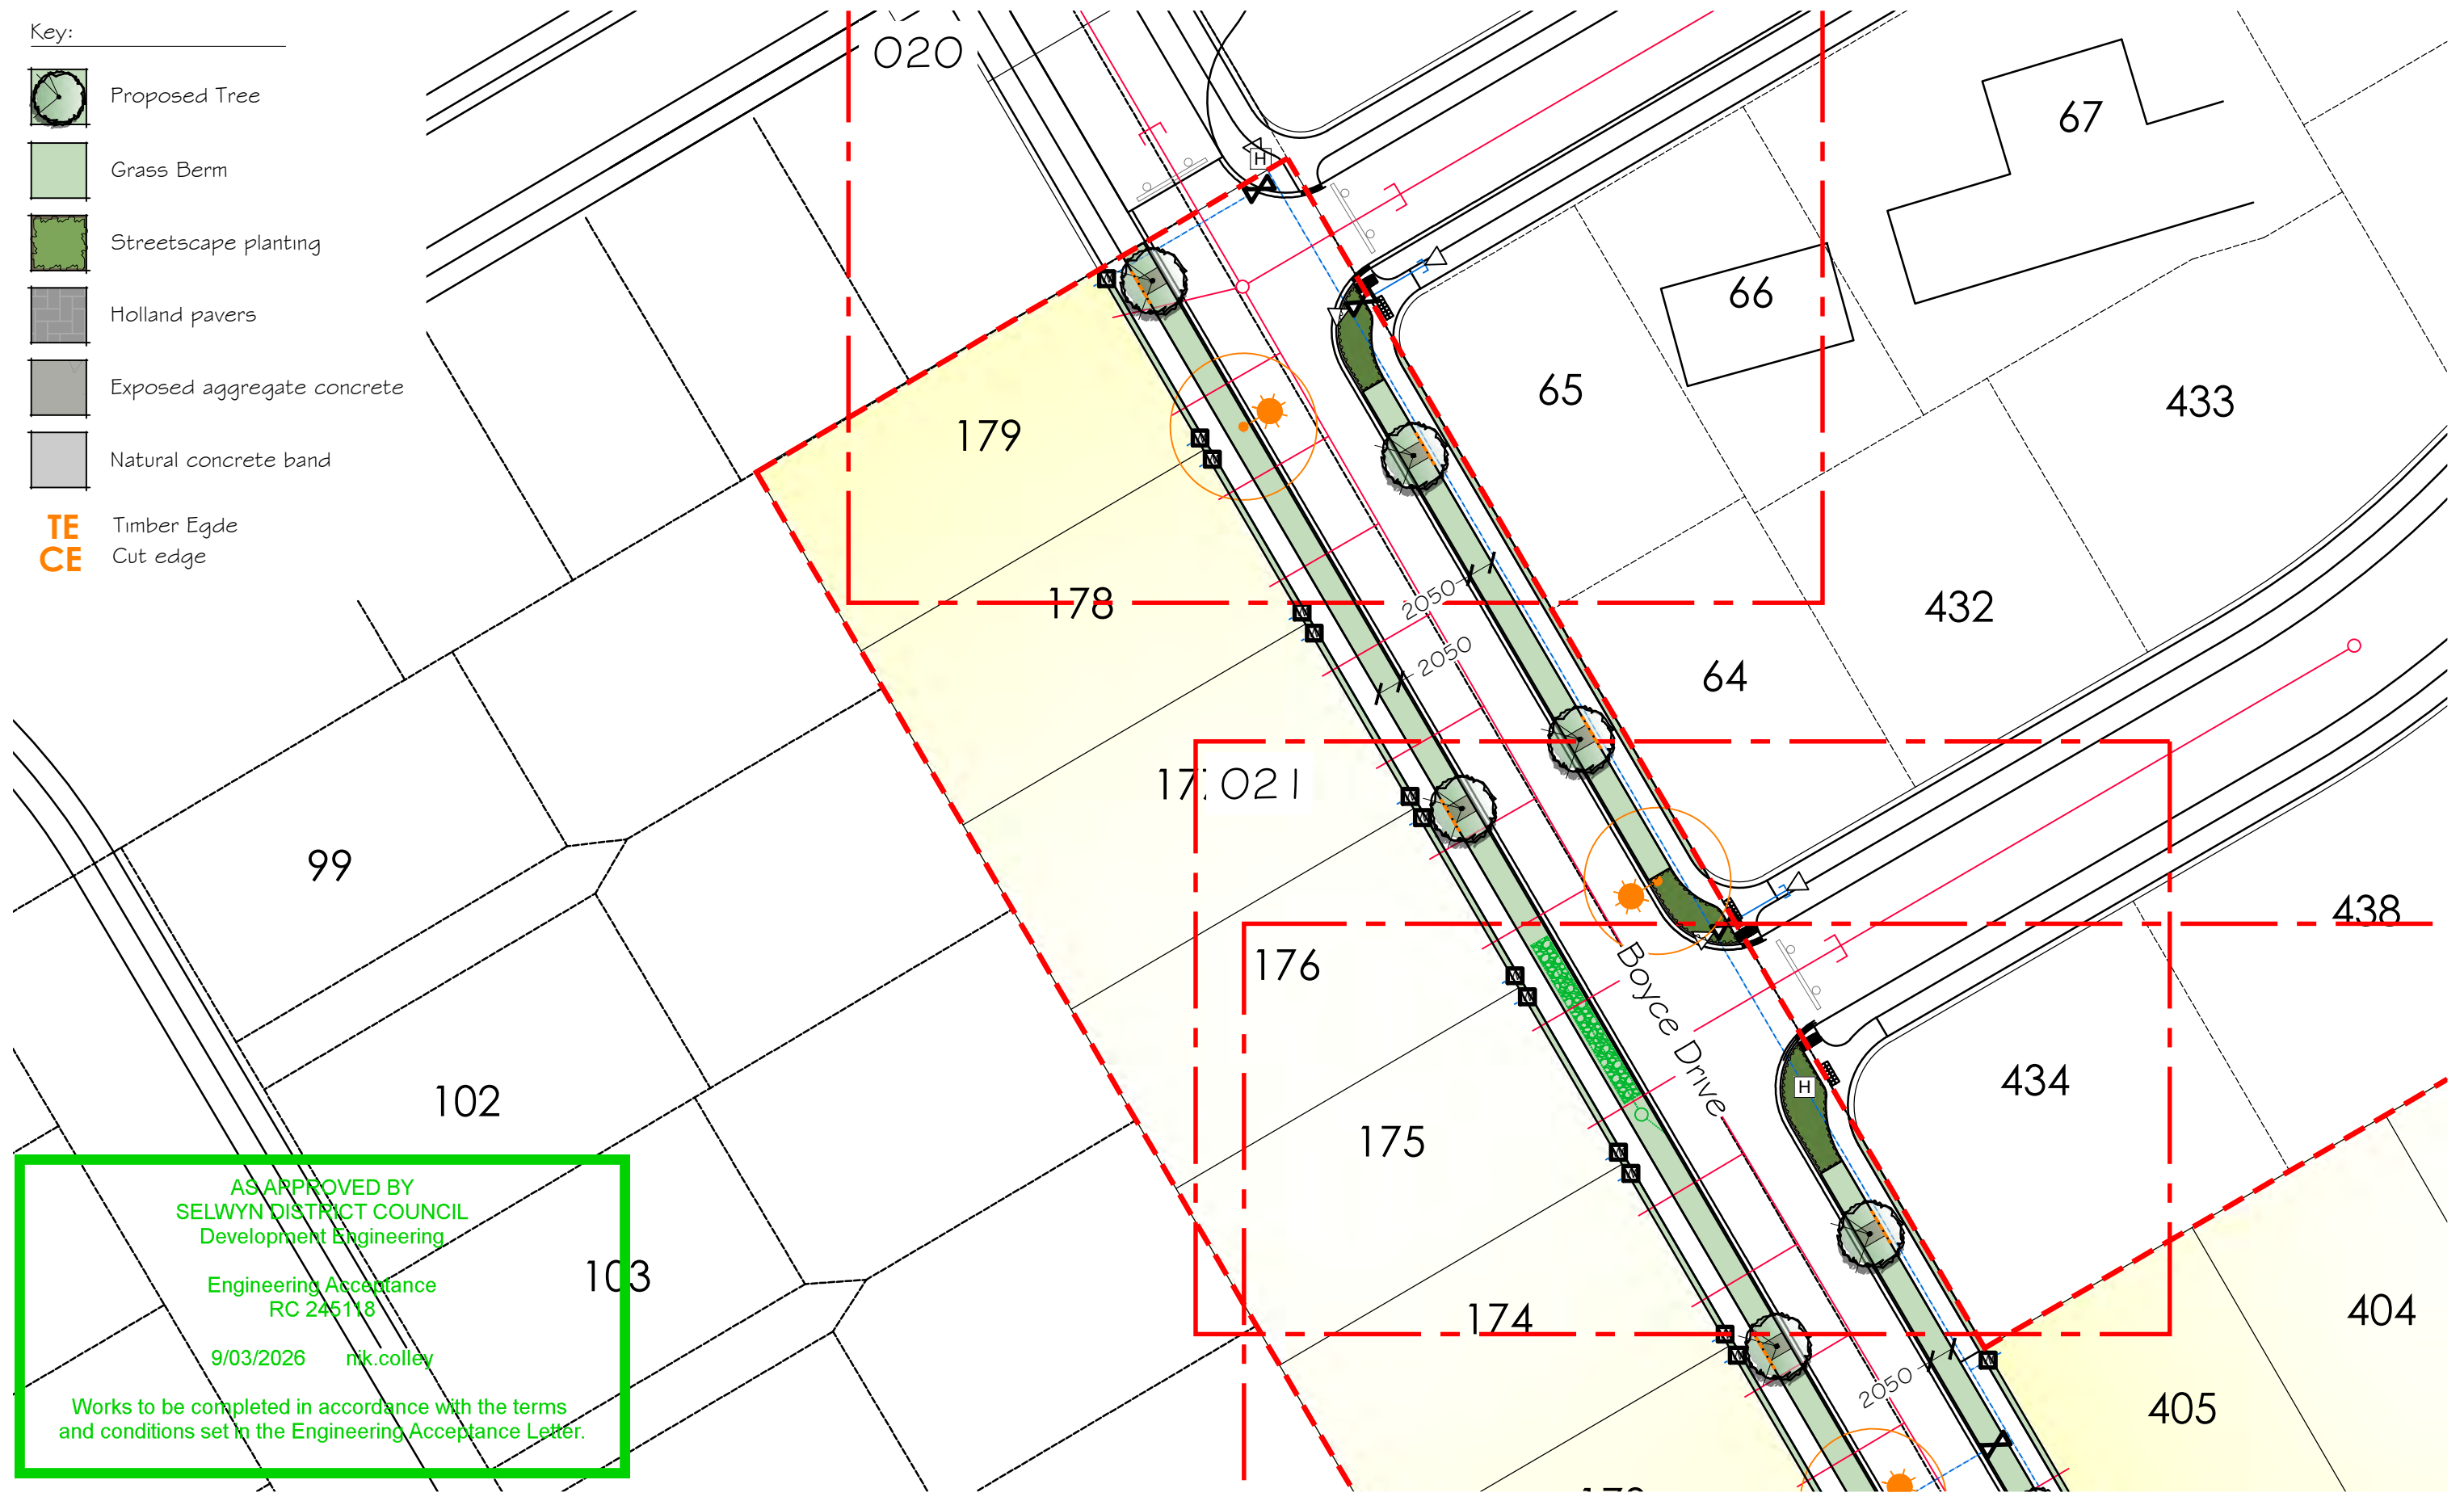



PLEASE NOTE

FOR CONSTRUCTION PURPOSES USE ONLY FIGURED DIMENSIONS. THIS DRAWING MUST ALWAYS BE READ IN CONJUNCTION WITH ALL RELEVANT PROJECT DETAILS. ALL DIMENSIONS MUST BE CHECKED ON SITE PRIOR TO COMMENCEMENT. PLEASE REPORT ANY DISCREPANCY TO THE ARCHITECT OR CONTRACT ADMINISTRATOR

© COPYRIGHT XTERIORSCAPES 2025

Revisions
AO 27/01/26 Initial Design
A1 30/01/26 Tree Location Amendment

1:500

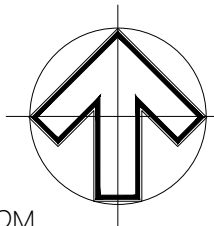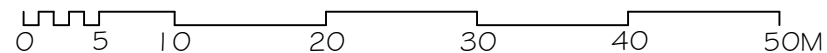


Drawing Conceptual Landscape Plan		Project Date Jan 2026
Project/Client Broadfield Grange Stages 10-13 Urban Estates 22 & Broadfield Grange		Scale @ A3 1:500
Job reference Drawing number 24112A-01-010	Revision A1	Purpose of Issue Approval



441 Papanui Road, PO Box 36-511
Christchurch 8146

m: 021 433 418 t: 03 421 8460
hayden@xteriorscapes.nz
www.xteriorscapes.nz

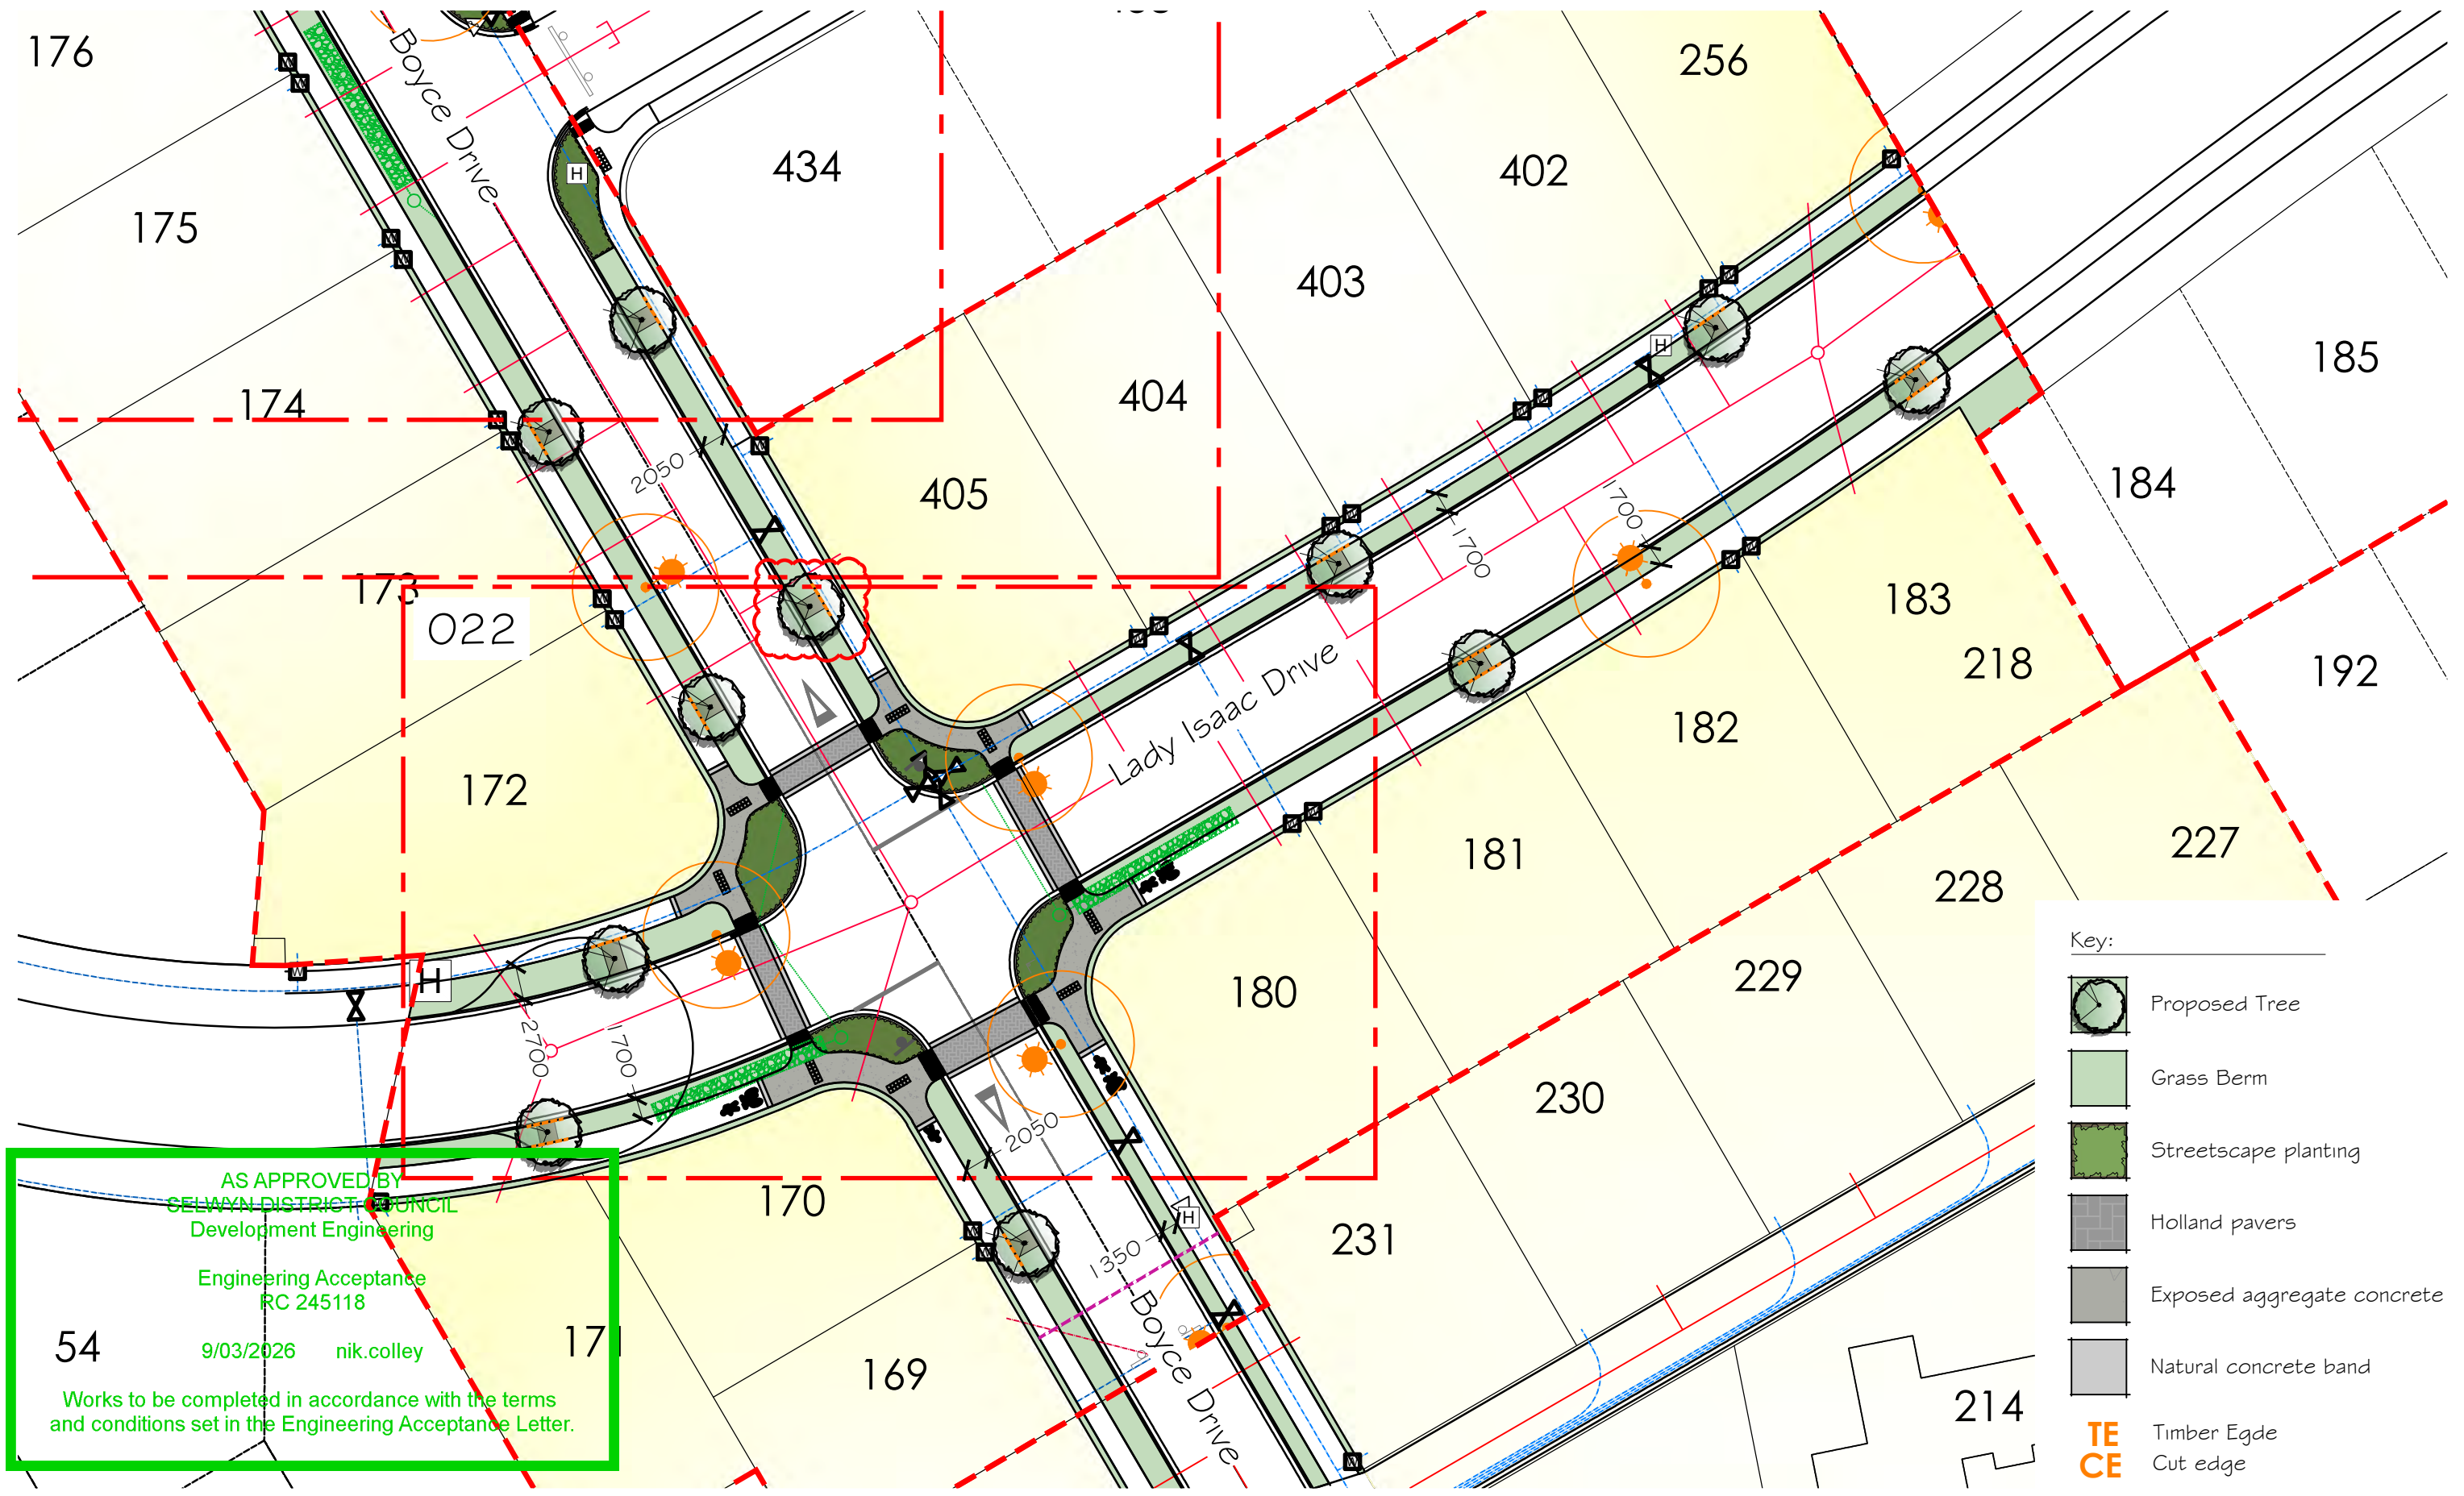



PLEASE NOTE

FOR CONSTRUCTION PURPOSES USE ONLY FIGURED DIMENSIONS. THIS DRAWING MUST ALWAYS BE READ IN CONJUNCTION WITH ALL RELEVANT PROJECT DETAILS. ALL DIMENSIONS MUST BE CHECKED ON SITE PRIOR TO COMMENCEMENT. PLEASE REPORT ANY DISCREPANCY TO THE ARCHITECT OR CONTRACT ADMINISTRATOR

© COPYRIGHT XTERIORSCAPES 2025

Revisions
 A0 27/01/26 Initial Design
 A1 30/01/26 Tree Location Amendment
 A2 18/02/26 RFI Amendments

1:500

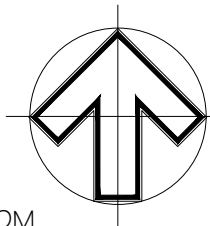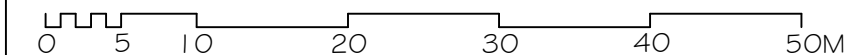


Drawing Conceptual Landscape Plan Project/Client Broadfield Grange Stages 10-13 Urban Estates 22 & Broadfield Grange	Project Date Jan 2026
Job reference Drawing number 24112A-01-011	Scale @ A3 1:500
Revision A2	Purpose of Issue Approval



441 Papanui Road, PO Box 36-511
 Christchurch 8146


m: 021 433 418 t: 03 421 8460
 hayden@xteriorscapes.nz
 www.xteriorscapes.nz

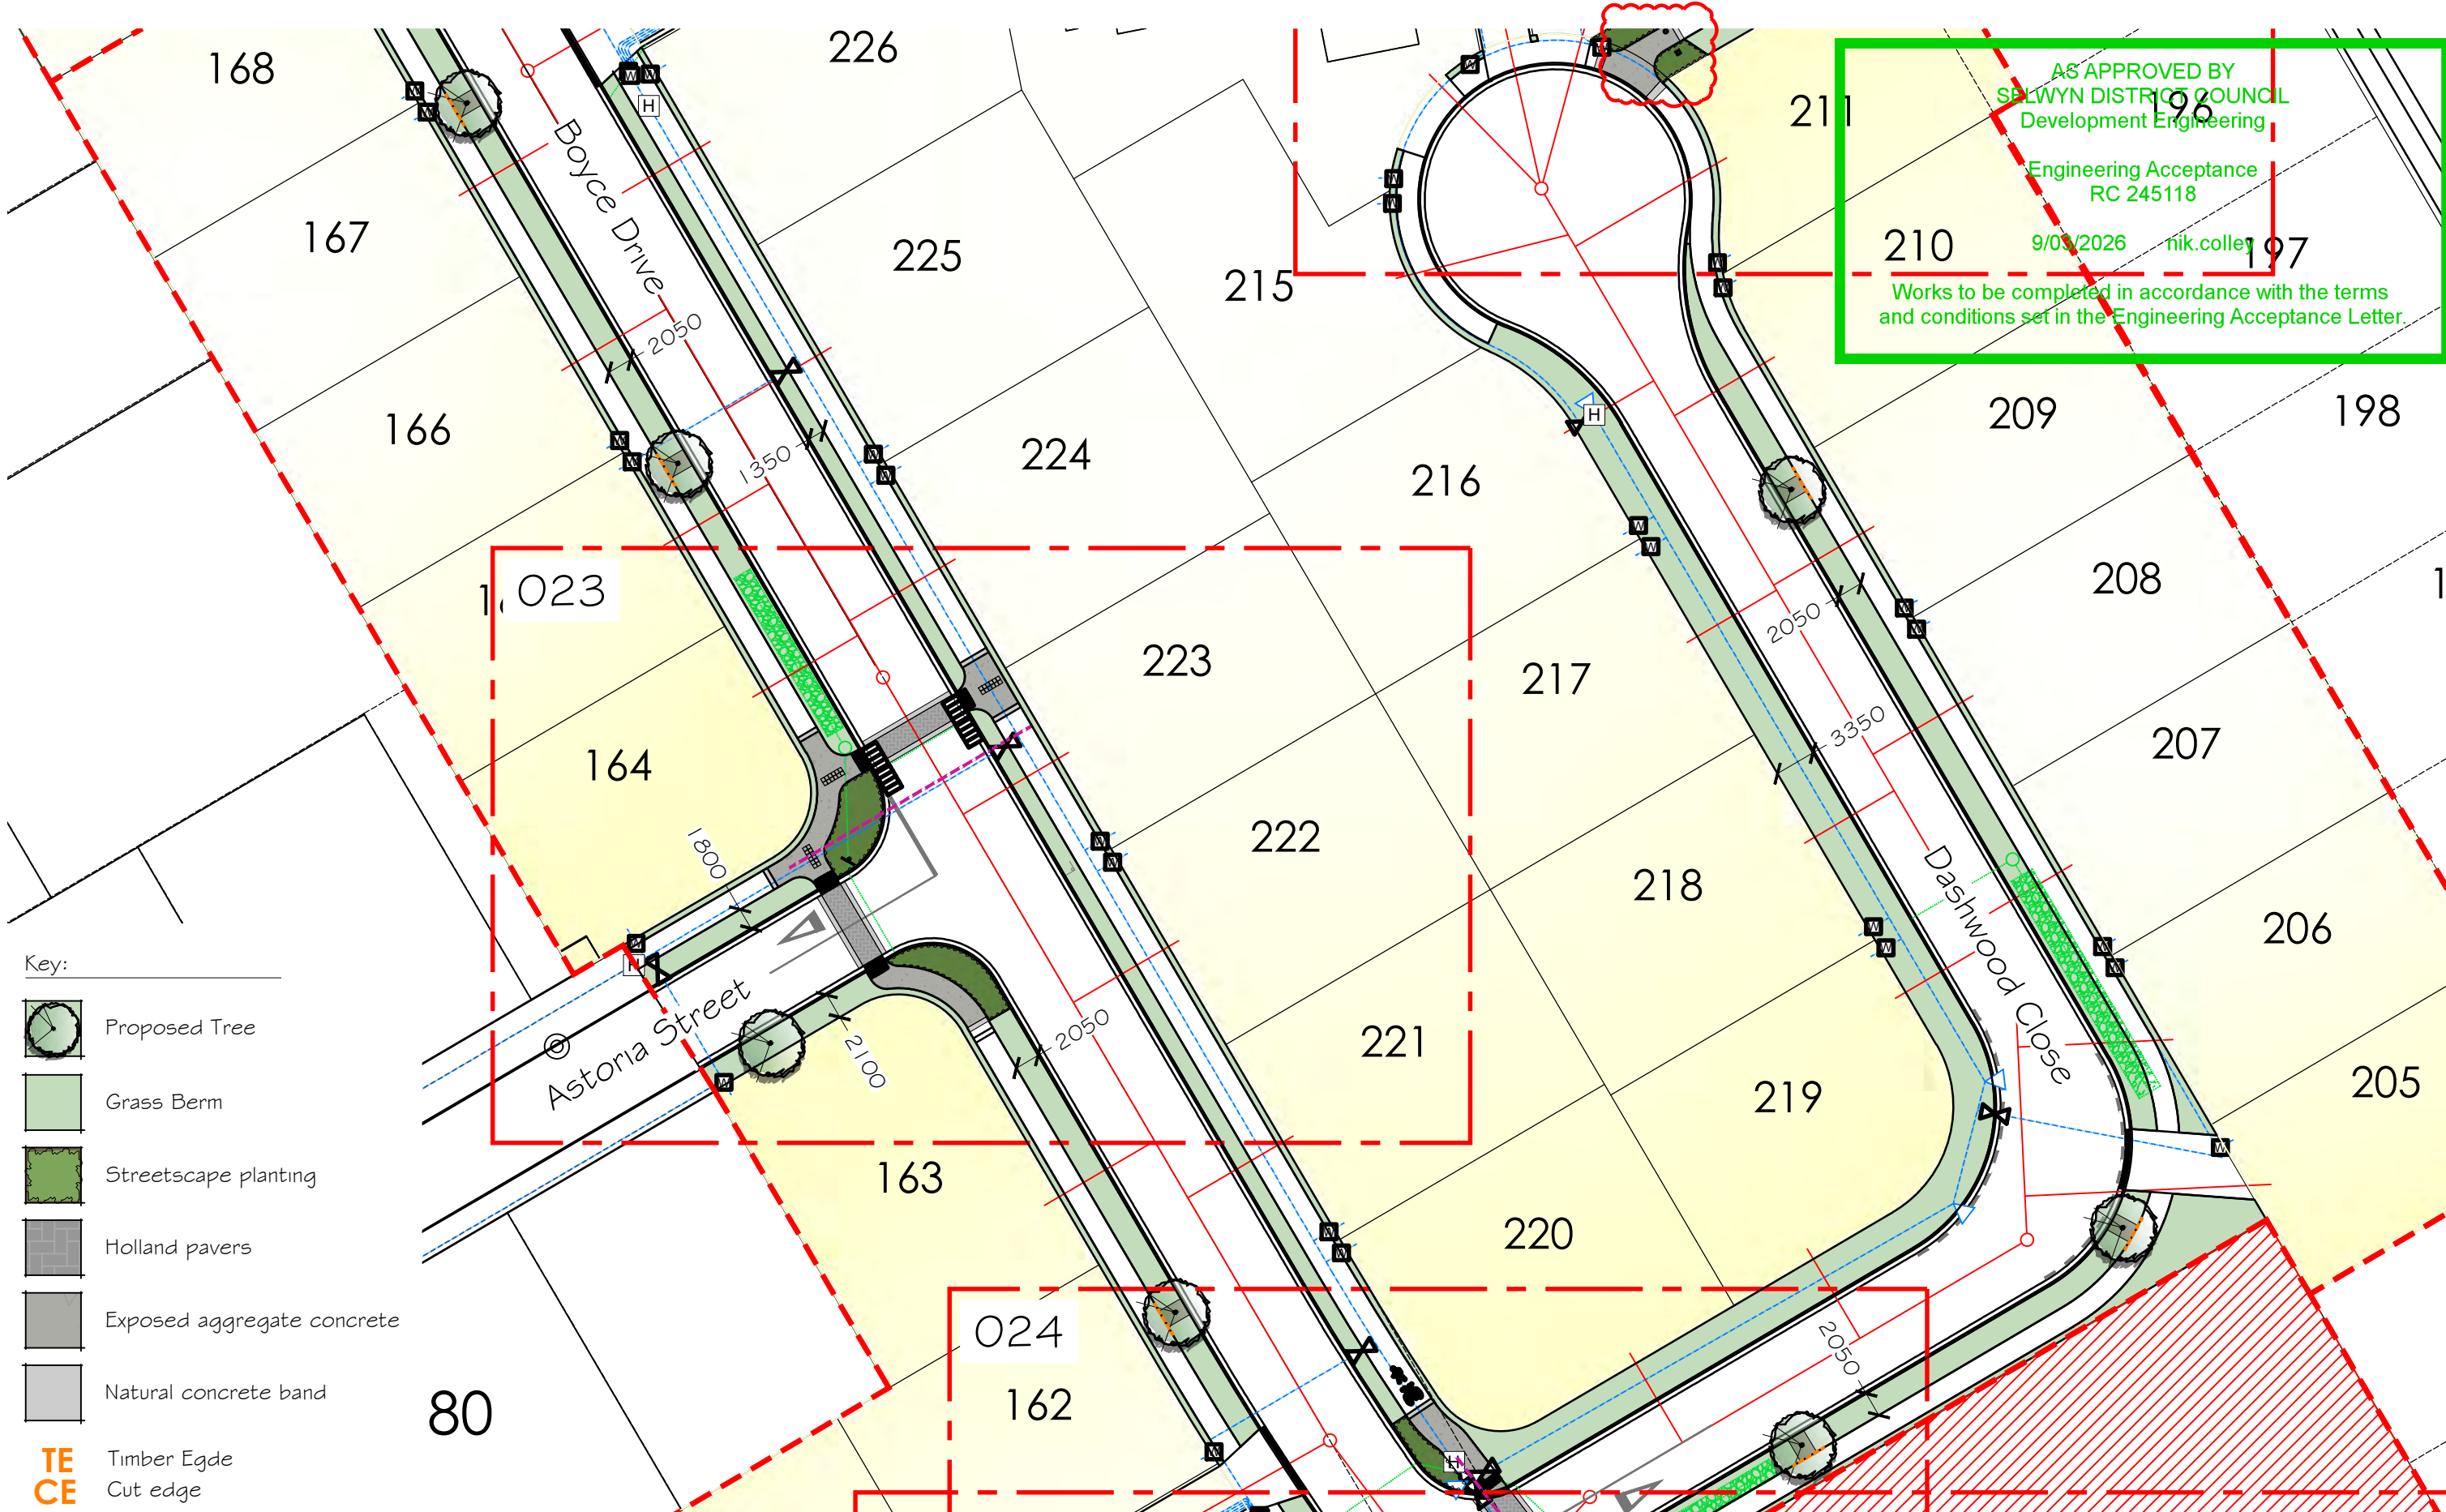

PLEASE NOTE

FOR CONSTRUCTION PURPOSES USE ONLY FIGURED DIMENSIONS. THIS DRAWING MUST ALWAYS BE READ IN CONJUNCTION WITH ALL RELEVANT PROJECT DETAILS. ALL DIMENSIONS MUST BE CHECKED ON SITE PRIOR TO COMMENCEMENT. PLEASE REPORT ANY DISCREPANCY TO THE ARCHITECT OR CONTRACT ADMINISTRATOR

© COPYRIGHT XTERIORSCAPES 2025

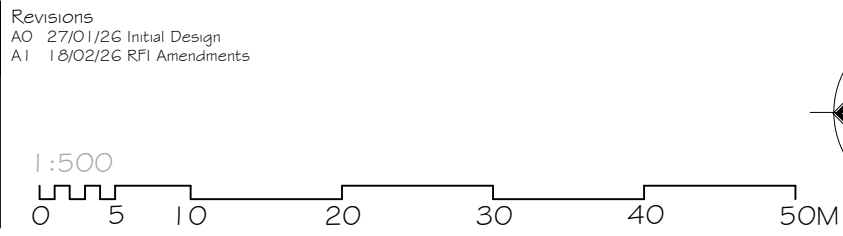


Drawing Conceptual Landscape Plan		Project Date Jan 2026	
Project/Client Broadfield Grange Stages 10-13 Urban Estates 22 & Broadfield Grange		Scale @ A3 1:500	
Job reference	Drawing number	Revision	Purpose of Issue
24112A-01-012		A1	Approval

xteriorscapes
LANDSCAPE ARCHITECTS

441 Papanui Road, PO Box 36-511
Christchurch 8146

m: 021 433 418 t: 03 421 8460
hayden@xteriorscapes.nz
www.xteriorscapes.nz

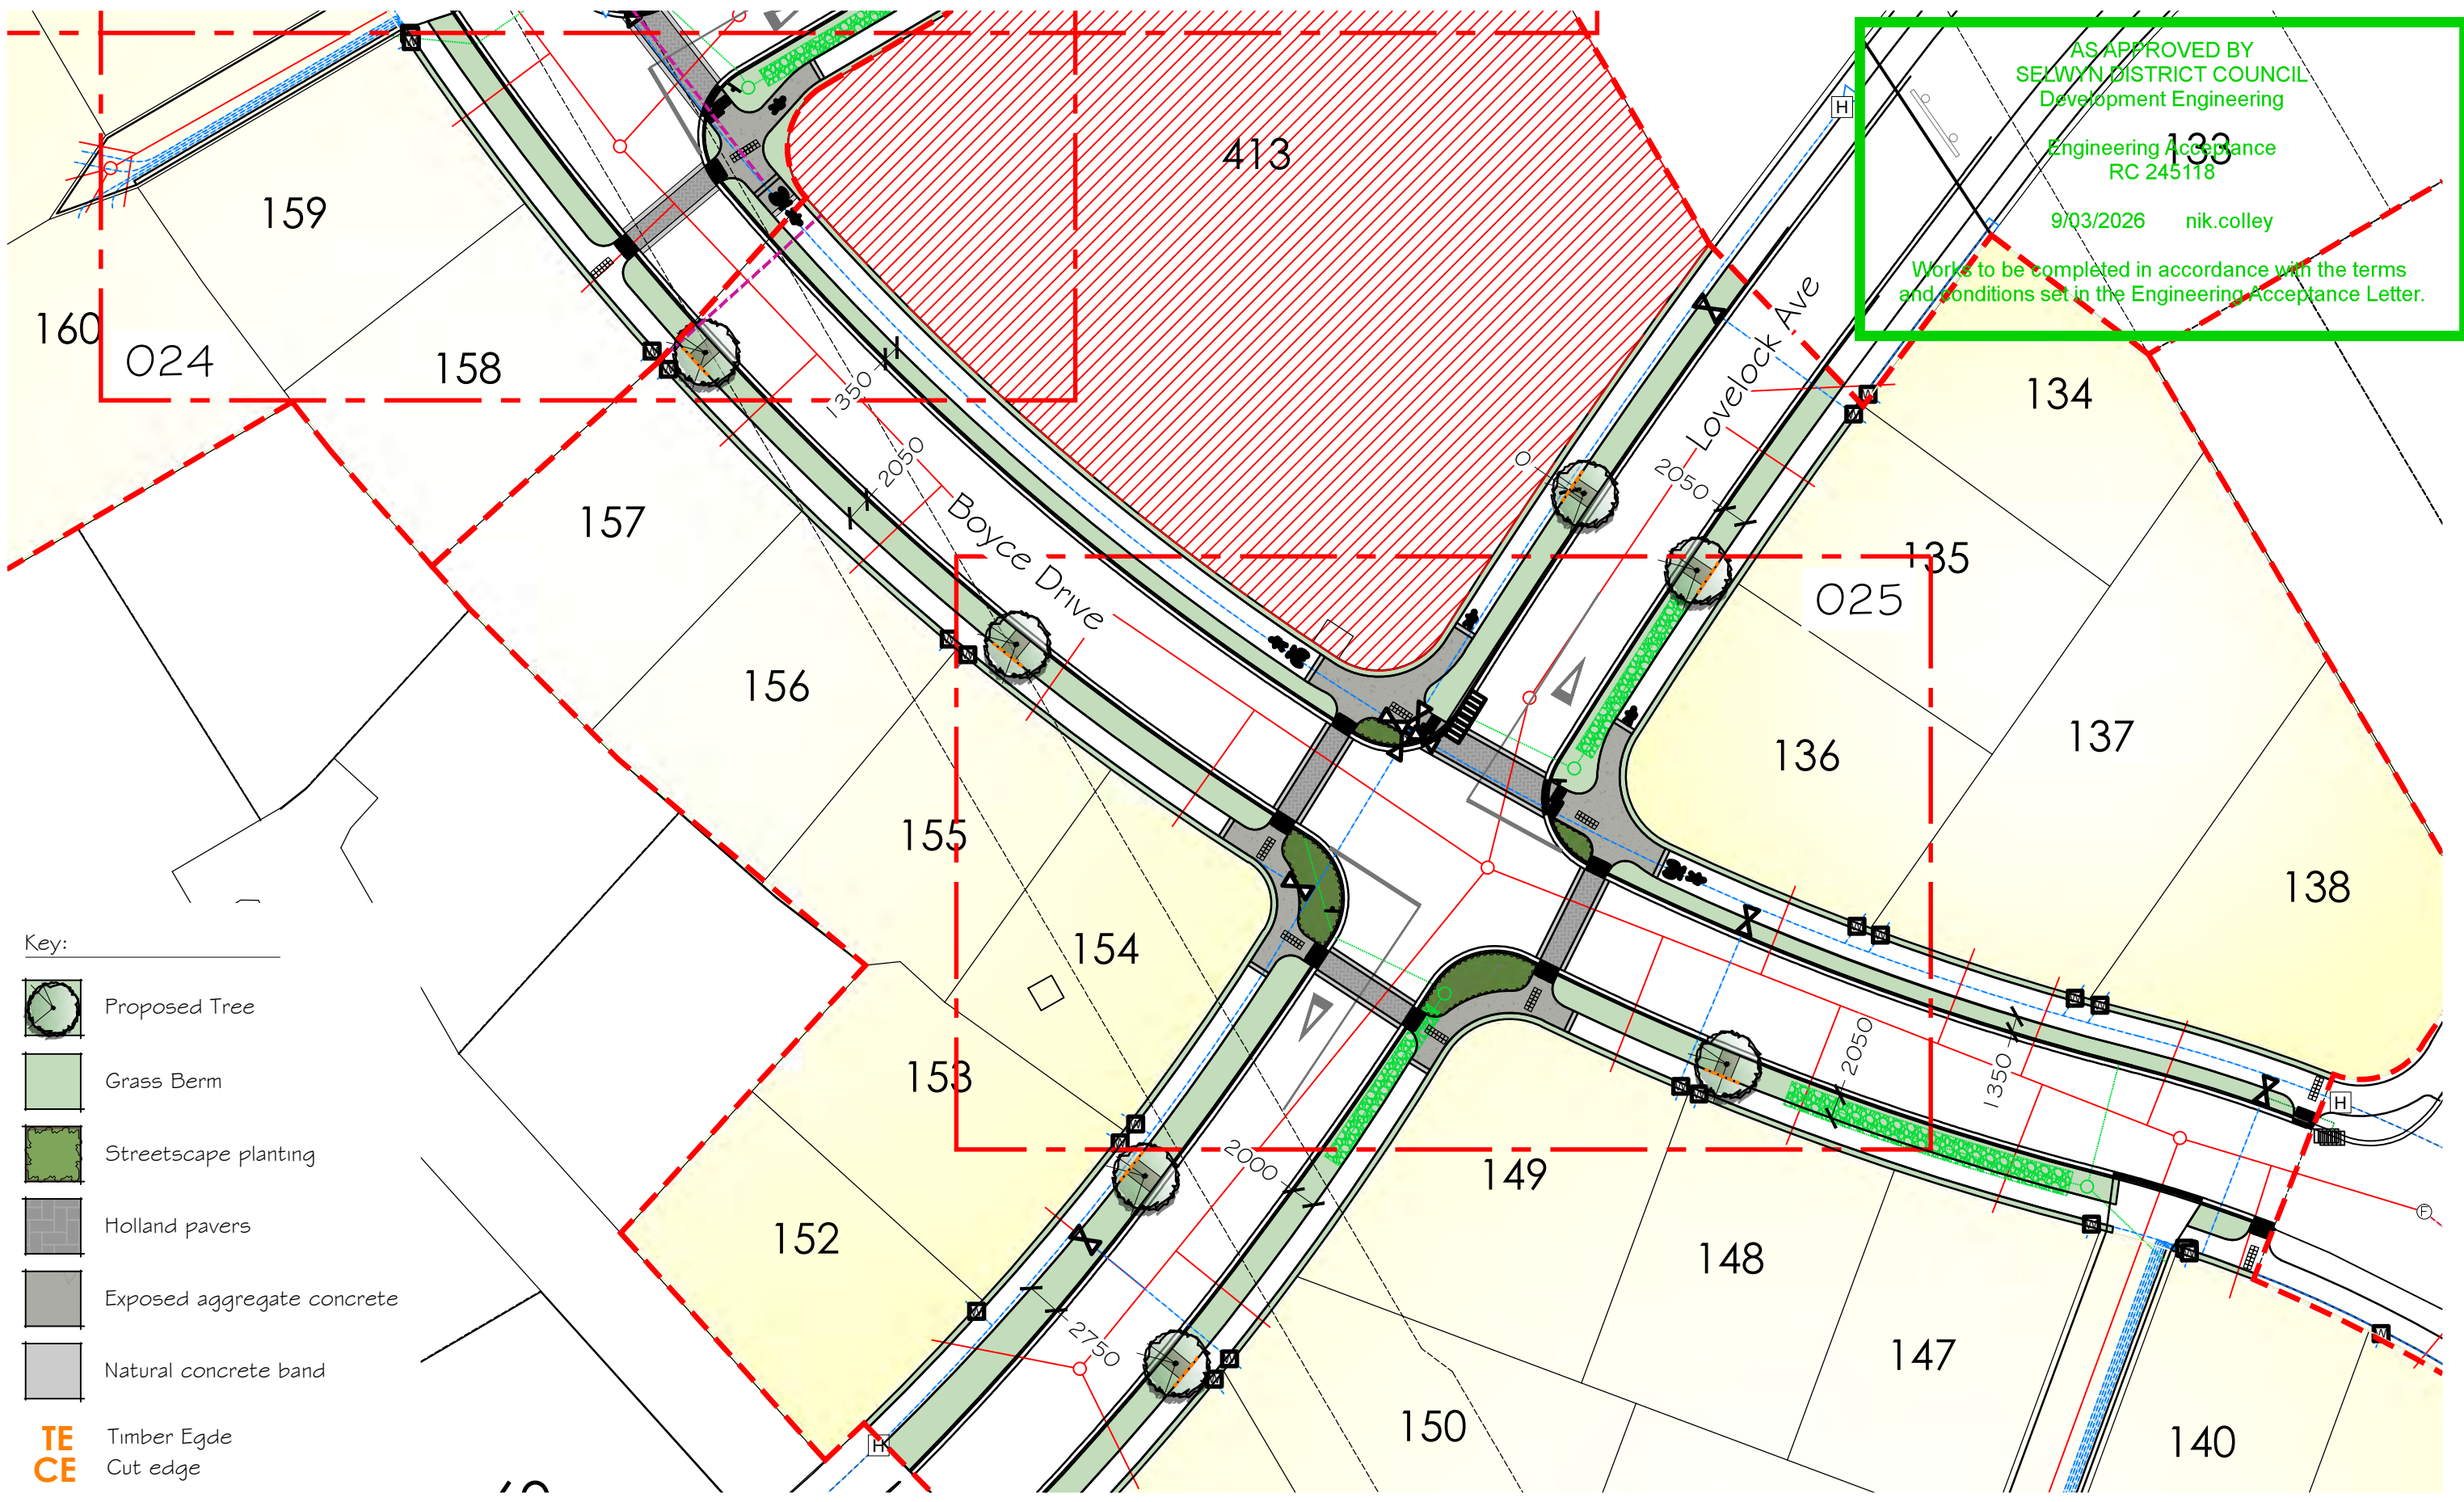



PLEASE NOTE

FOR CONSTRUCTION PURPOSES USE ONLY FIGURED DIMENSIONS. THIS DRAWING MUST ALWAYS BE READ IN CONJUNCTION WITH ALL RELEVANT PROJECT DETAILS. ALL DIMENSIONS MUST BE CHECKED ON SITE PRIOR TO COMMENCEMENT. PLEASE REPORT ANY DISCREPANCY TO THE ARCHITECT OR CONTRACT ADMINISTRATOR

© COPYRIGHT XTERIORSCAPES 2025

Revisions
 AO 27/01/26 Initial Design
 A1 30/01/26 Tree Location Amendment

1:500

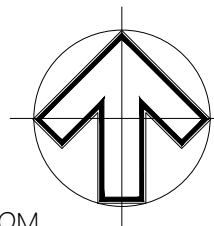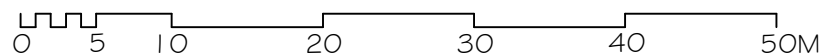


Drawing Conceptual Landscape Plan		Project Date Jan 2026
Project/Client Broadfield Grange Stages 10-13 Urban Estates 22 & Broadfield Grange		Scale @ A3 1:500
Job reference Drawing number 24112A-01-013	Revision A1	Purpose of Issue Approval



441 Papanui Road, PO Box 36-511
 Christchurch 8146

m: 021 433 418 t: 03 421 8460
 hayden@xteriorscapes.nz
 www.xteriorscapes.nz

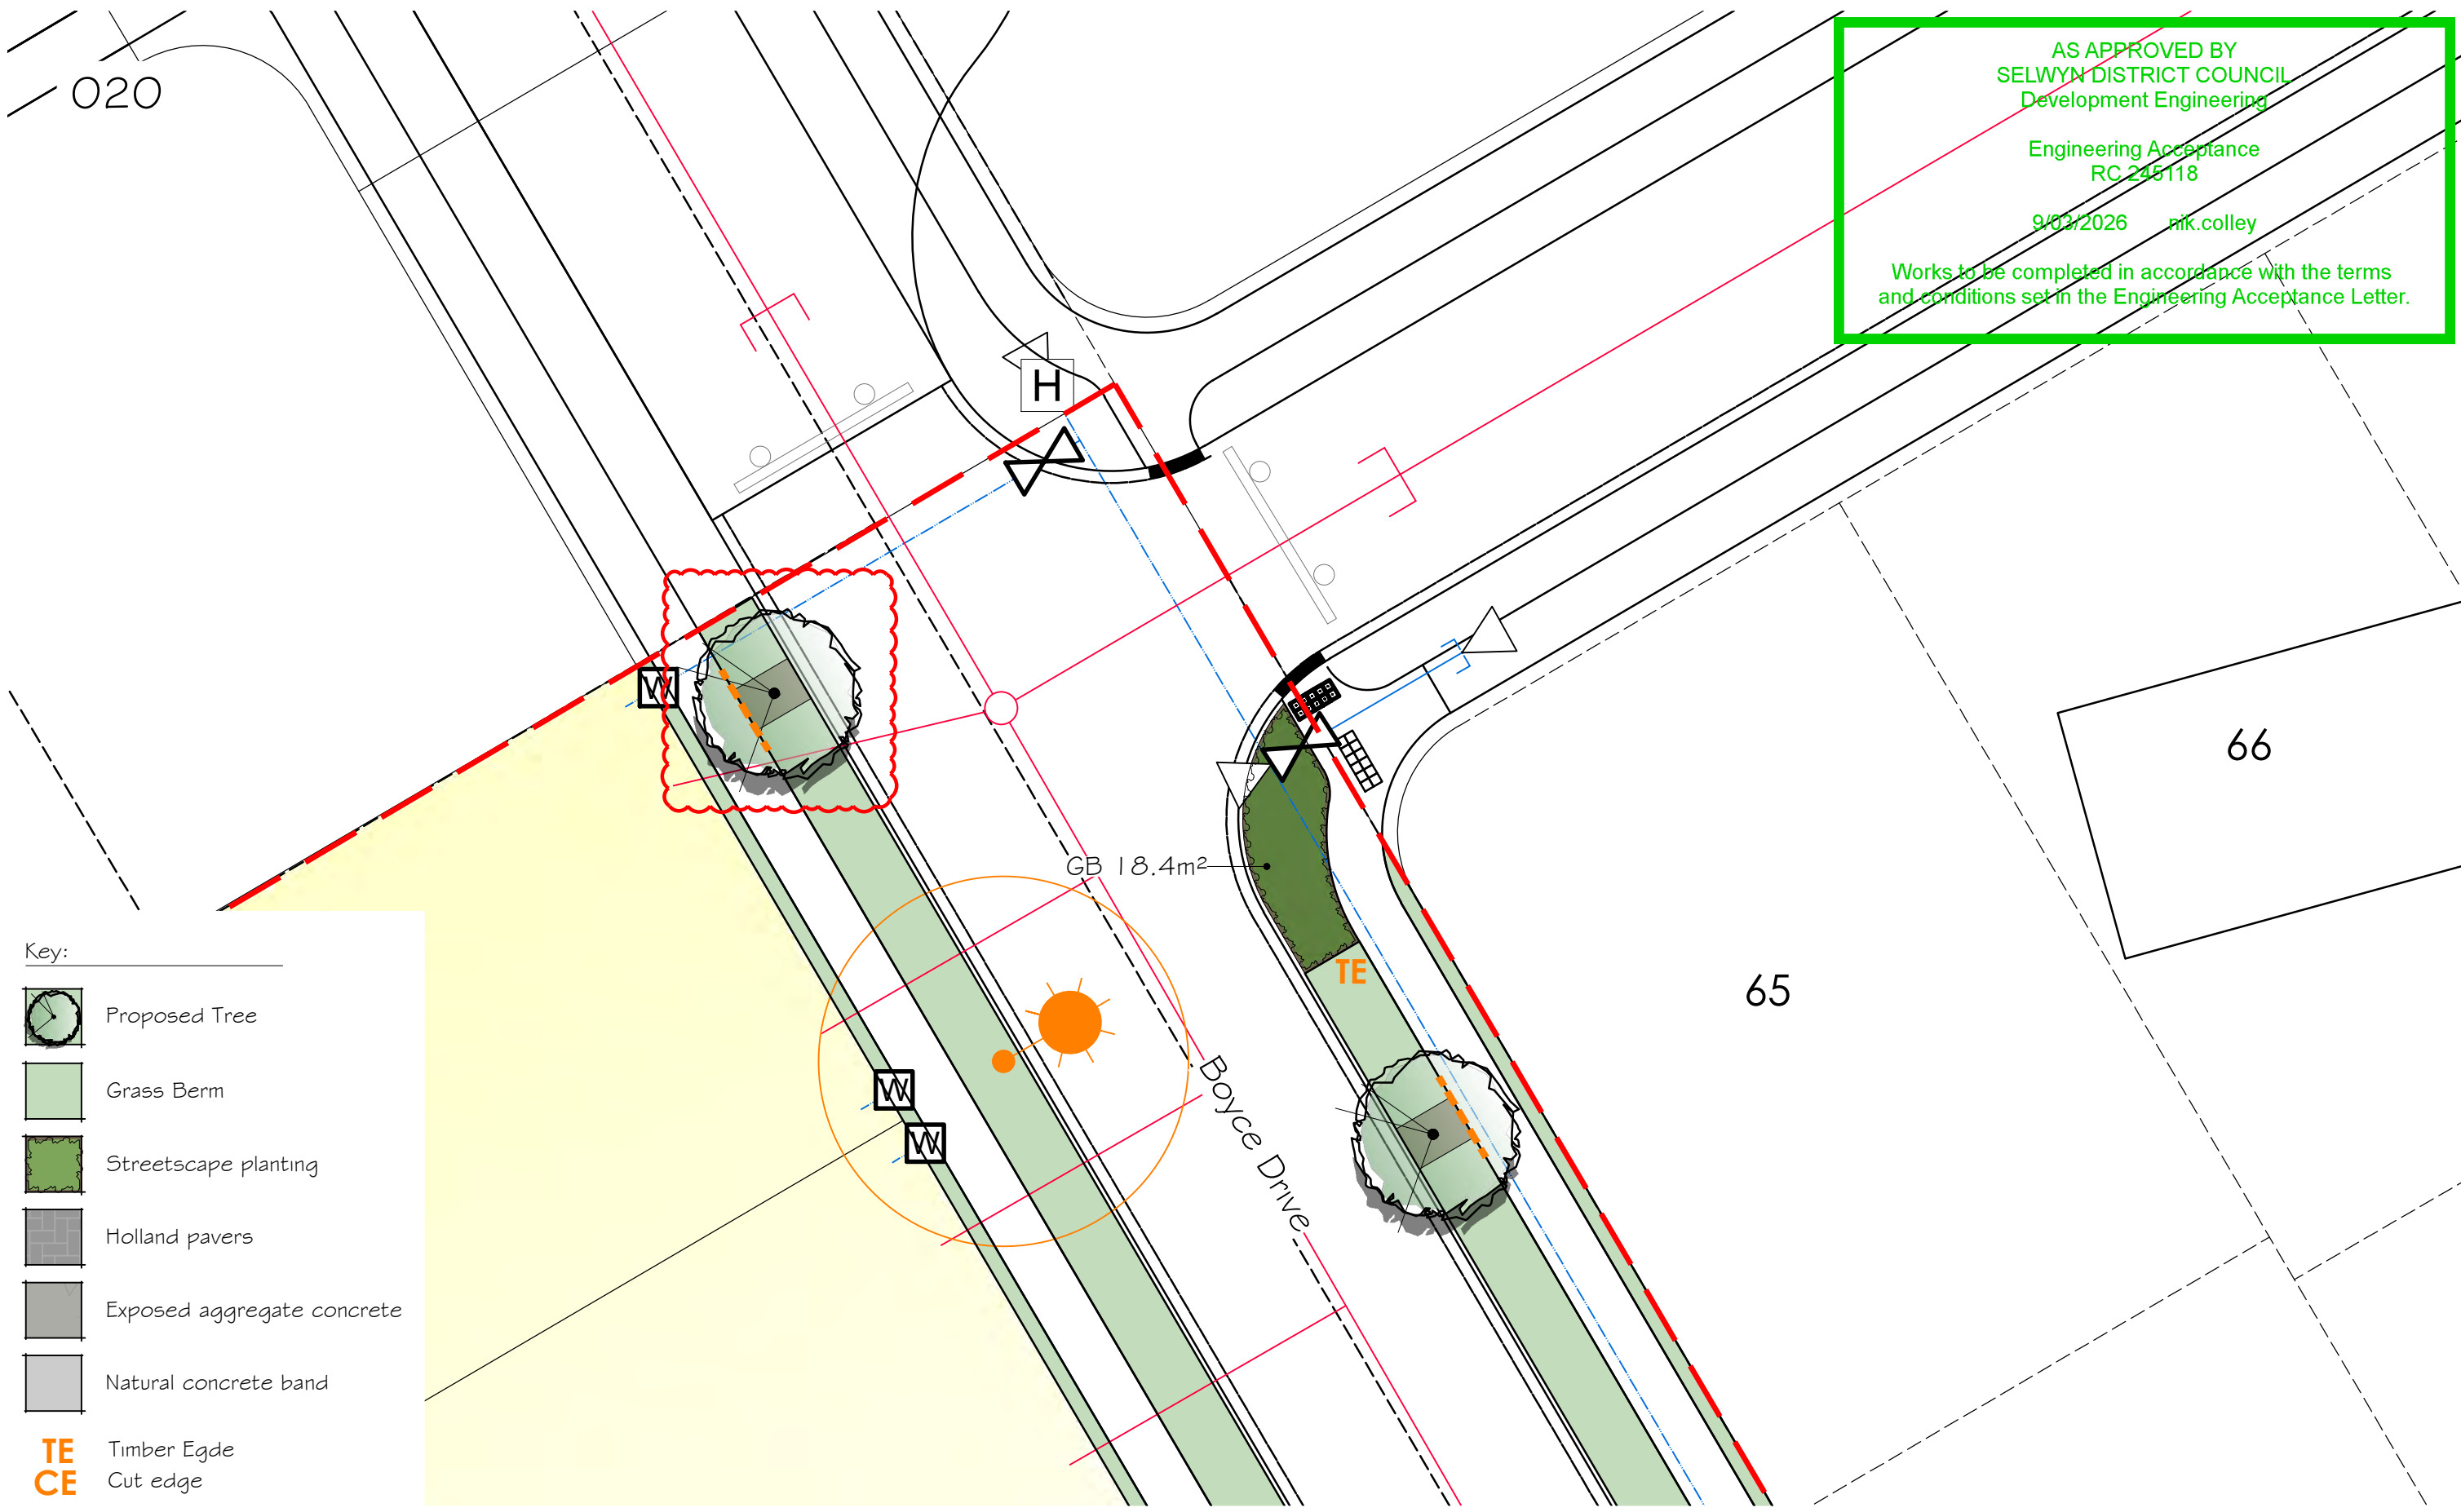



PLEASE NOTE

FOR CONSTRUCTION PURPOSES USE ONLY FIGURED DIMENSIONS. THIS DRAWING MUST ALWAYS BE READ IN CONJUNCTION WITH ALL RELEVANT PROJECT DETAILS. ALL DIMENSIONS MUST BE CHECKED ON SITE PRIOR TO COMMENCEMENT. PLEASE REPORT ANY DISCREPANCY TO THE ARCHITECT OR CONTRACT ADMINISTRATOR

© COPYRIGHT XTERIORSCAPES 2025

Revisions
AO 27/01/26 Initial Design
A1 30/01/26 Tree Location Amendment

1:200

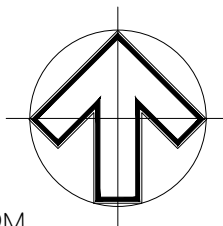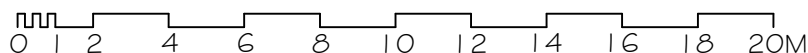

Drawing
Conceptual Landscape Plan
Project/Client
Broadfield Grange Stages 10-13
Urban Estates 22 & Broadfield Grange
Job reference | Drawing number
24112A-01-020
Revision
A1

Project Date
Jan 2026
Scale @ A3
1:200
Purpose of Issue
Approval



441 Papanui Road, PO Box 36-511
Christchurch 8146
m: 021 433 418 t: 03 421 8460
hayden@xteriorscapes.nz
www.xteriorscapes.nz

021

AS APPROVED BY
SELWYN DISTRICT COUNCIL
Development Engineering

Engineering Acceptance
RC 245118

9/03/2026 nik.colley

Works to be completed in accordance with the terms
and conditions set in the Engineering Acceptance Letter.

176

434

Key:

-  Proposed Tree
-  Grass Berm
-  Streetscape planting
-  Holland pavers
-  Exposed aggregate concrete
-  Natural concrete band
-  TE Timber Edge
-  CE Cut edge

75

174

GB 26.2m²

GB 19.3m²

Boyce Drive



PLEASE NOTE

FOR CONSTRUCTION PURPOSES USE ONLY FIGURED
DIMENSIONS. THIS DRAWING MUST ALWAYS BE READ
IN CONJUNCTION WITH ALL RELEVANT PROJECT DETAILS.
ALL DIMENSIONS MUST BE CHECKED ON SITE PRIOR TO
COMMENCEMENT. PLEASE REPORT ANY DISCREPANCY
TO THE ARCHITECT OR CONTRACT ADMINISTRATOR

© COPYRIGHT XTERIORSCAPES 2025

Revisions
AO 27/01/26 Initial Design

1:200

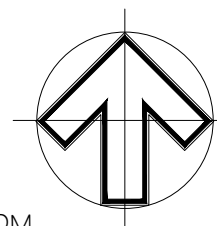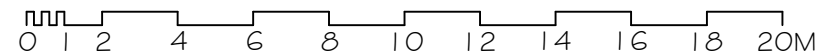


Drawing Conceptual Landscape Plan		Project Date Jan 2026
Project/Client Broadfield Grange Stages 10-13 Urban Estates 22 & Broadfield Grange		Scale @ A3 1:200
Job reference Drawing number 24112A-01-021	Revision AO	Purpose of Issue Approval



441 Papanui Road, PO Box 36-511
Christchurch 8146
m: 021 433 418 t: 03 421 8460
hayden@xteriorscapes.nz
www.xteriorscapes.nz



- Key:
-  Proposed Tree
 -  Grass Berm
 -  Streetscape planting
 -  Holland pavers
 -  Exposed aggregate concrete
 -  Natural concrete band
 - TE** Timber Edge
 - CE** Cut edge

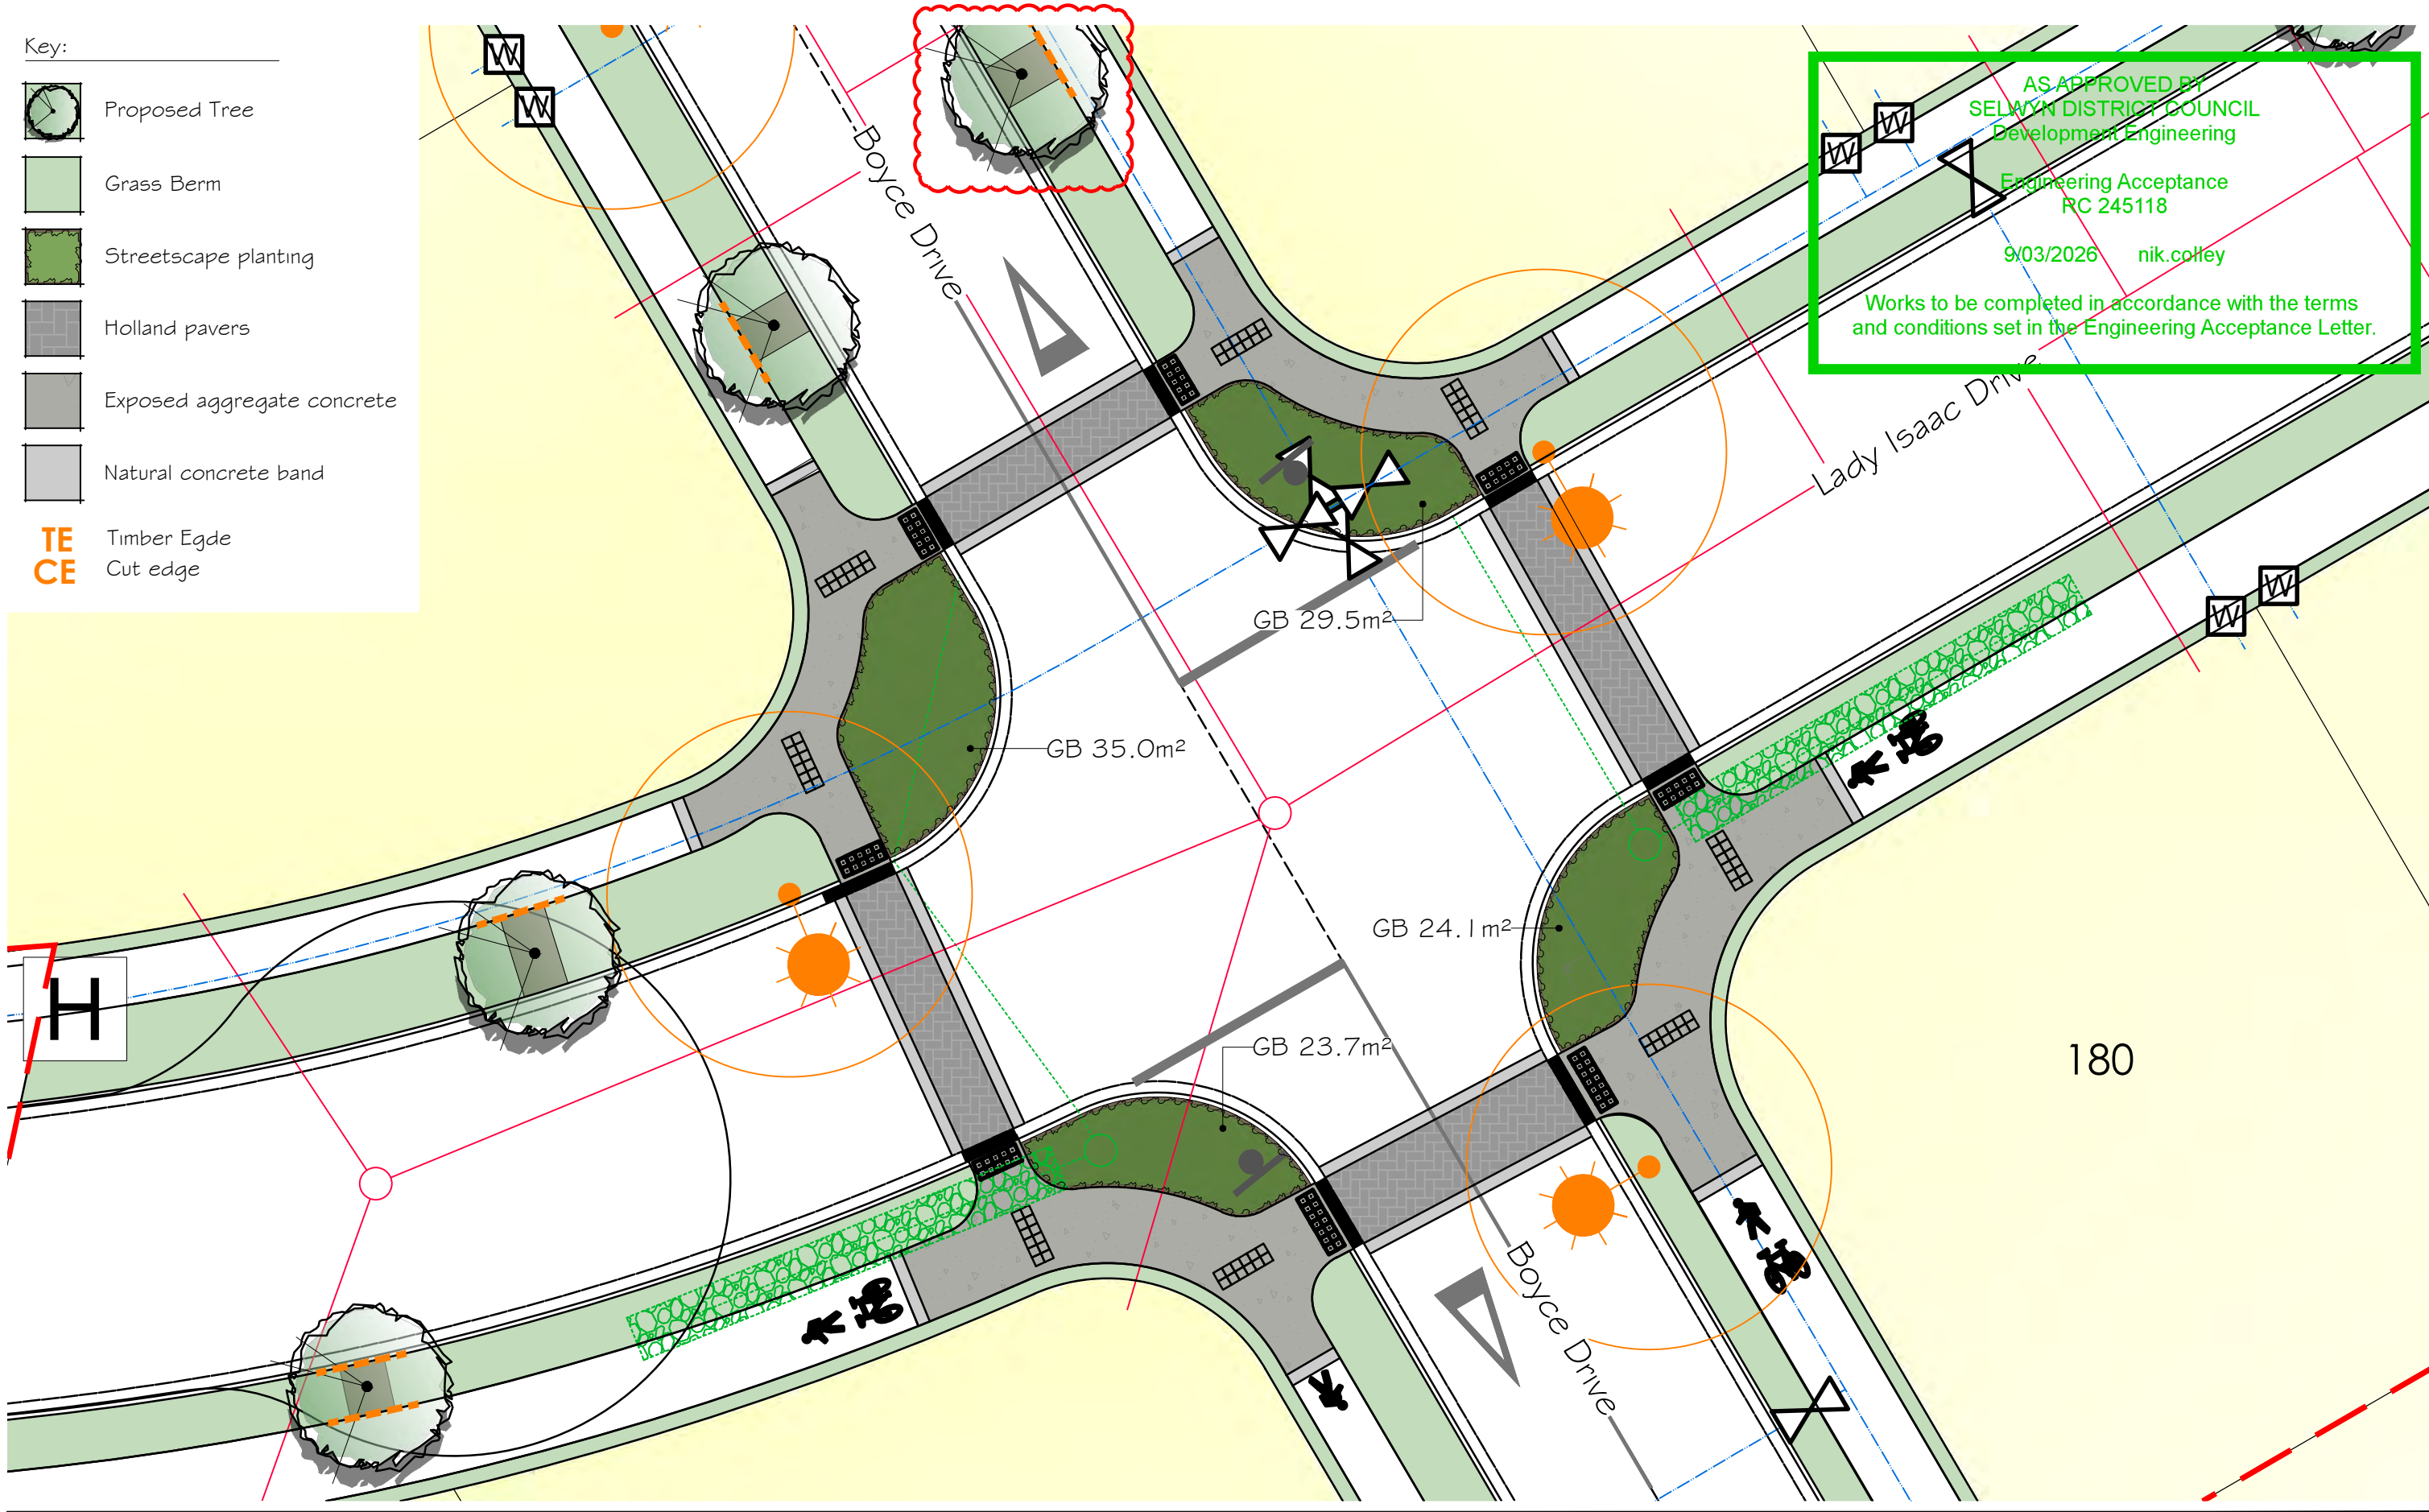

PLEASE NOTE

FOR CONSTRUCTION PURPOSES USE ONLY FIGURED DIMENSIONS. THIS DRAWING MUST ALWAYS BE READ IN CONJUNCTION WITH ALL RELEVANT PROJECT DETAILS. ALL DIMENSIONS MUST BE CHECKED ON SITE PRIOR TO COMMENCEMENT. PLEASE REPORT ANY DISCREPANCY TO THE ARCHITECT OR CONTRACT ADMINISTRATOR

© COPYRIGHT XTERIORSCAPES 2025

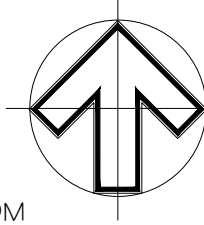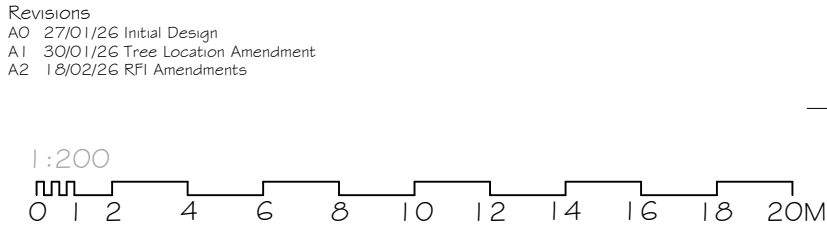

Drawing		Project Date	
Conceptual Landscape Plan		Jan 2026	
Project/Client		Scale @ A3	
Broadfield Grange Stages 10-13		1:200	
Urban Estates 22 & Broadfield Grange		Purpose of Issue	
Job reference Drawing number		Approval	
24112A-01-022		A2	
Revision			



xteriorscapes
LANDSCAPE ARCHITECTS

441 Papanui Road, PO Box 36-511
Christchurch 8146

m: 021 433 418 t: 03 421 8460
hayden@xteriorscapes.nz
www.xteriorscapes.nz


- Key:
-  Proposed Tree
 -  Grass Berm
 -  Streetscape planting
 -  Holland pavers
 -  Exposed aggregate concrete
 -  Natural concrete band
 - TE** Timber Edge
 - CE** Cut edge

AS APPROVED BY
SELWYN DISTRICT COUNCIL
Development Engineering

Engineering Acceptance
RC 245118

9/03/2026 nik.colley



Works to be completed in accordance with the terms
and conditions set in the Engineering Acceptance Letter.

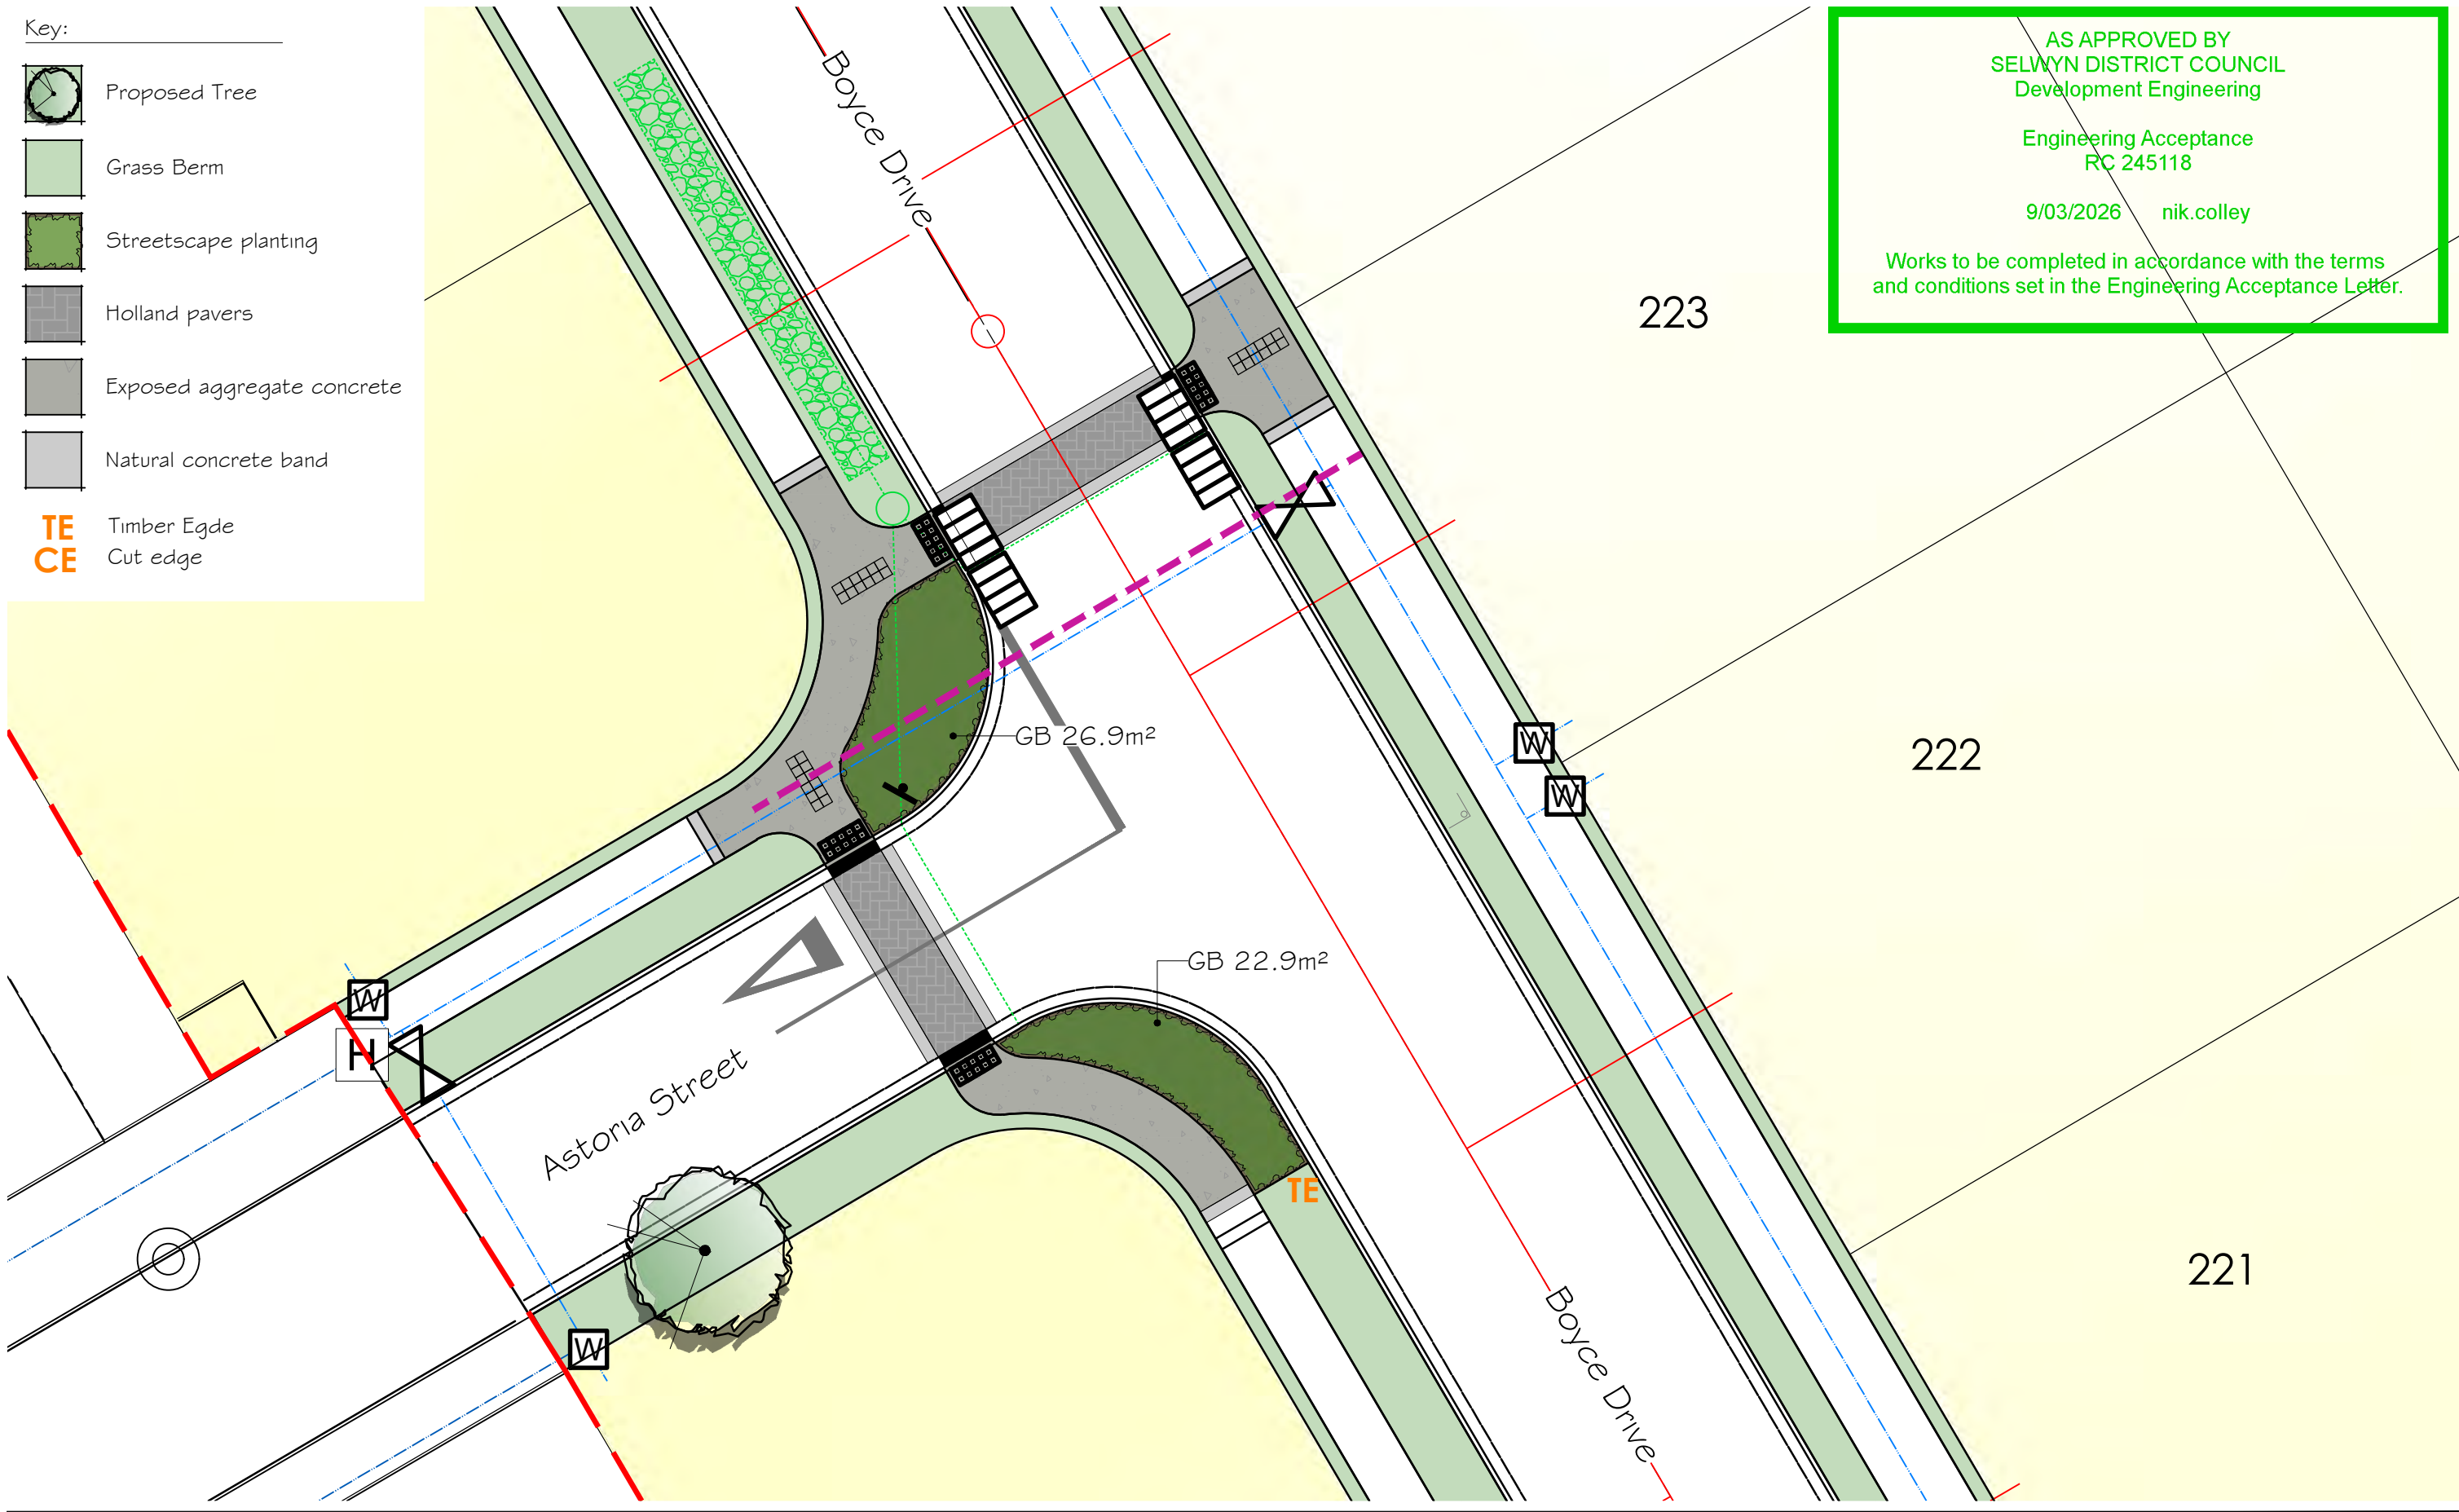

PLEASE NOTE

FOR CONSTRUCTION PURPOSES USE ONLY FIGURED DIMENSIONS. THIS DRAWING MUST ALWAYS BE READ IN CONJUNCTION WITH ALL RELEVANT PROJECT DETAILS. ALL DIMENSIONS MUST BE CHECKED ON SITE PRIOR TO COMMENCEMENT. PLEASE REPORT ANY DISCREPANCY TO THE ARCHITECT OR CONTRACT ADMINISTRATOR

© COPYRIGHT XTERIORSCAPES 2025

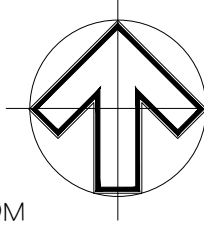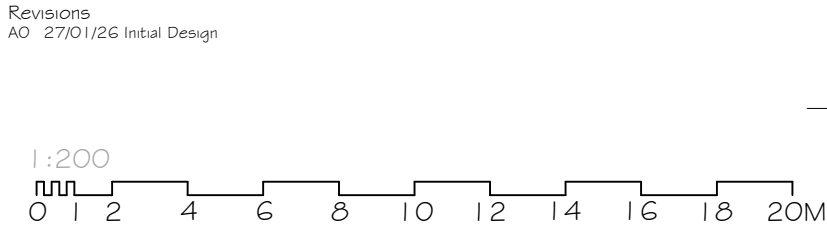

Drawing Conceptual Landscape Plan		Project Date Jan 2026	
Project/Client Broadfield Grange Stages 10-13 Urban Estates 22 & Broadfield Grange		Scale @ A3 1:200	
Job reference Drawing number 24112A-01-023		Revision AO	Purpose of Issue Approval




xteriorscapes
LANDSCAPE ARCHITECTS

441 Papanui Road, PO Box 36-511
Christchurch 8146

m: 021 433 418 t: 03 421 8460
hayden@xteriorscapes.nz
www.xteriorscapes.nz

- Key:
-  Proposed Tree
 -  Grass Berm
 -  Streetscape planting
 -  Holland pavers
 -  Exposed aggregate concrete
 -  Natural concrete band
 - TE** Timber Edge
 - CE** Cut edge

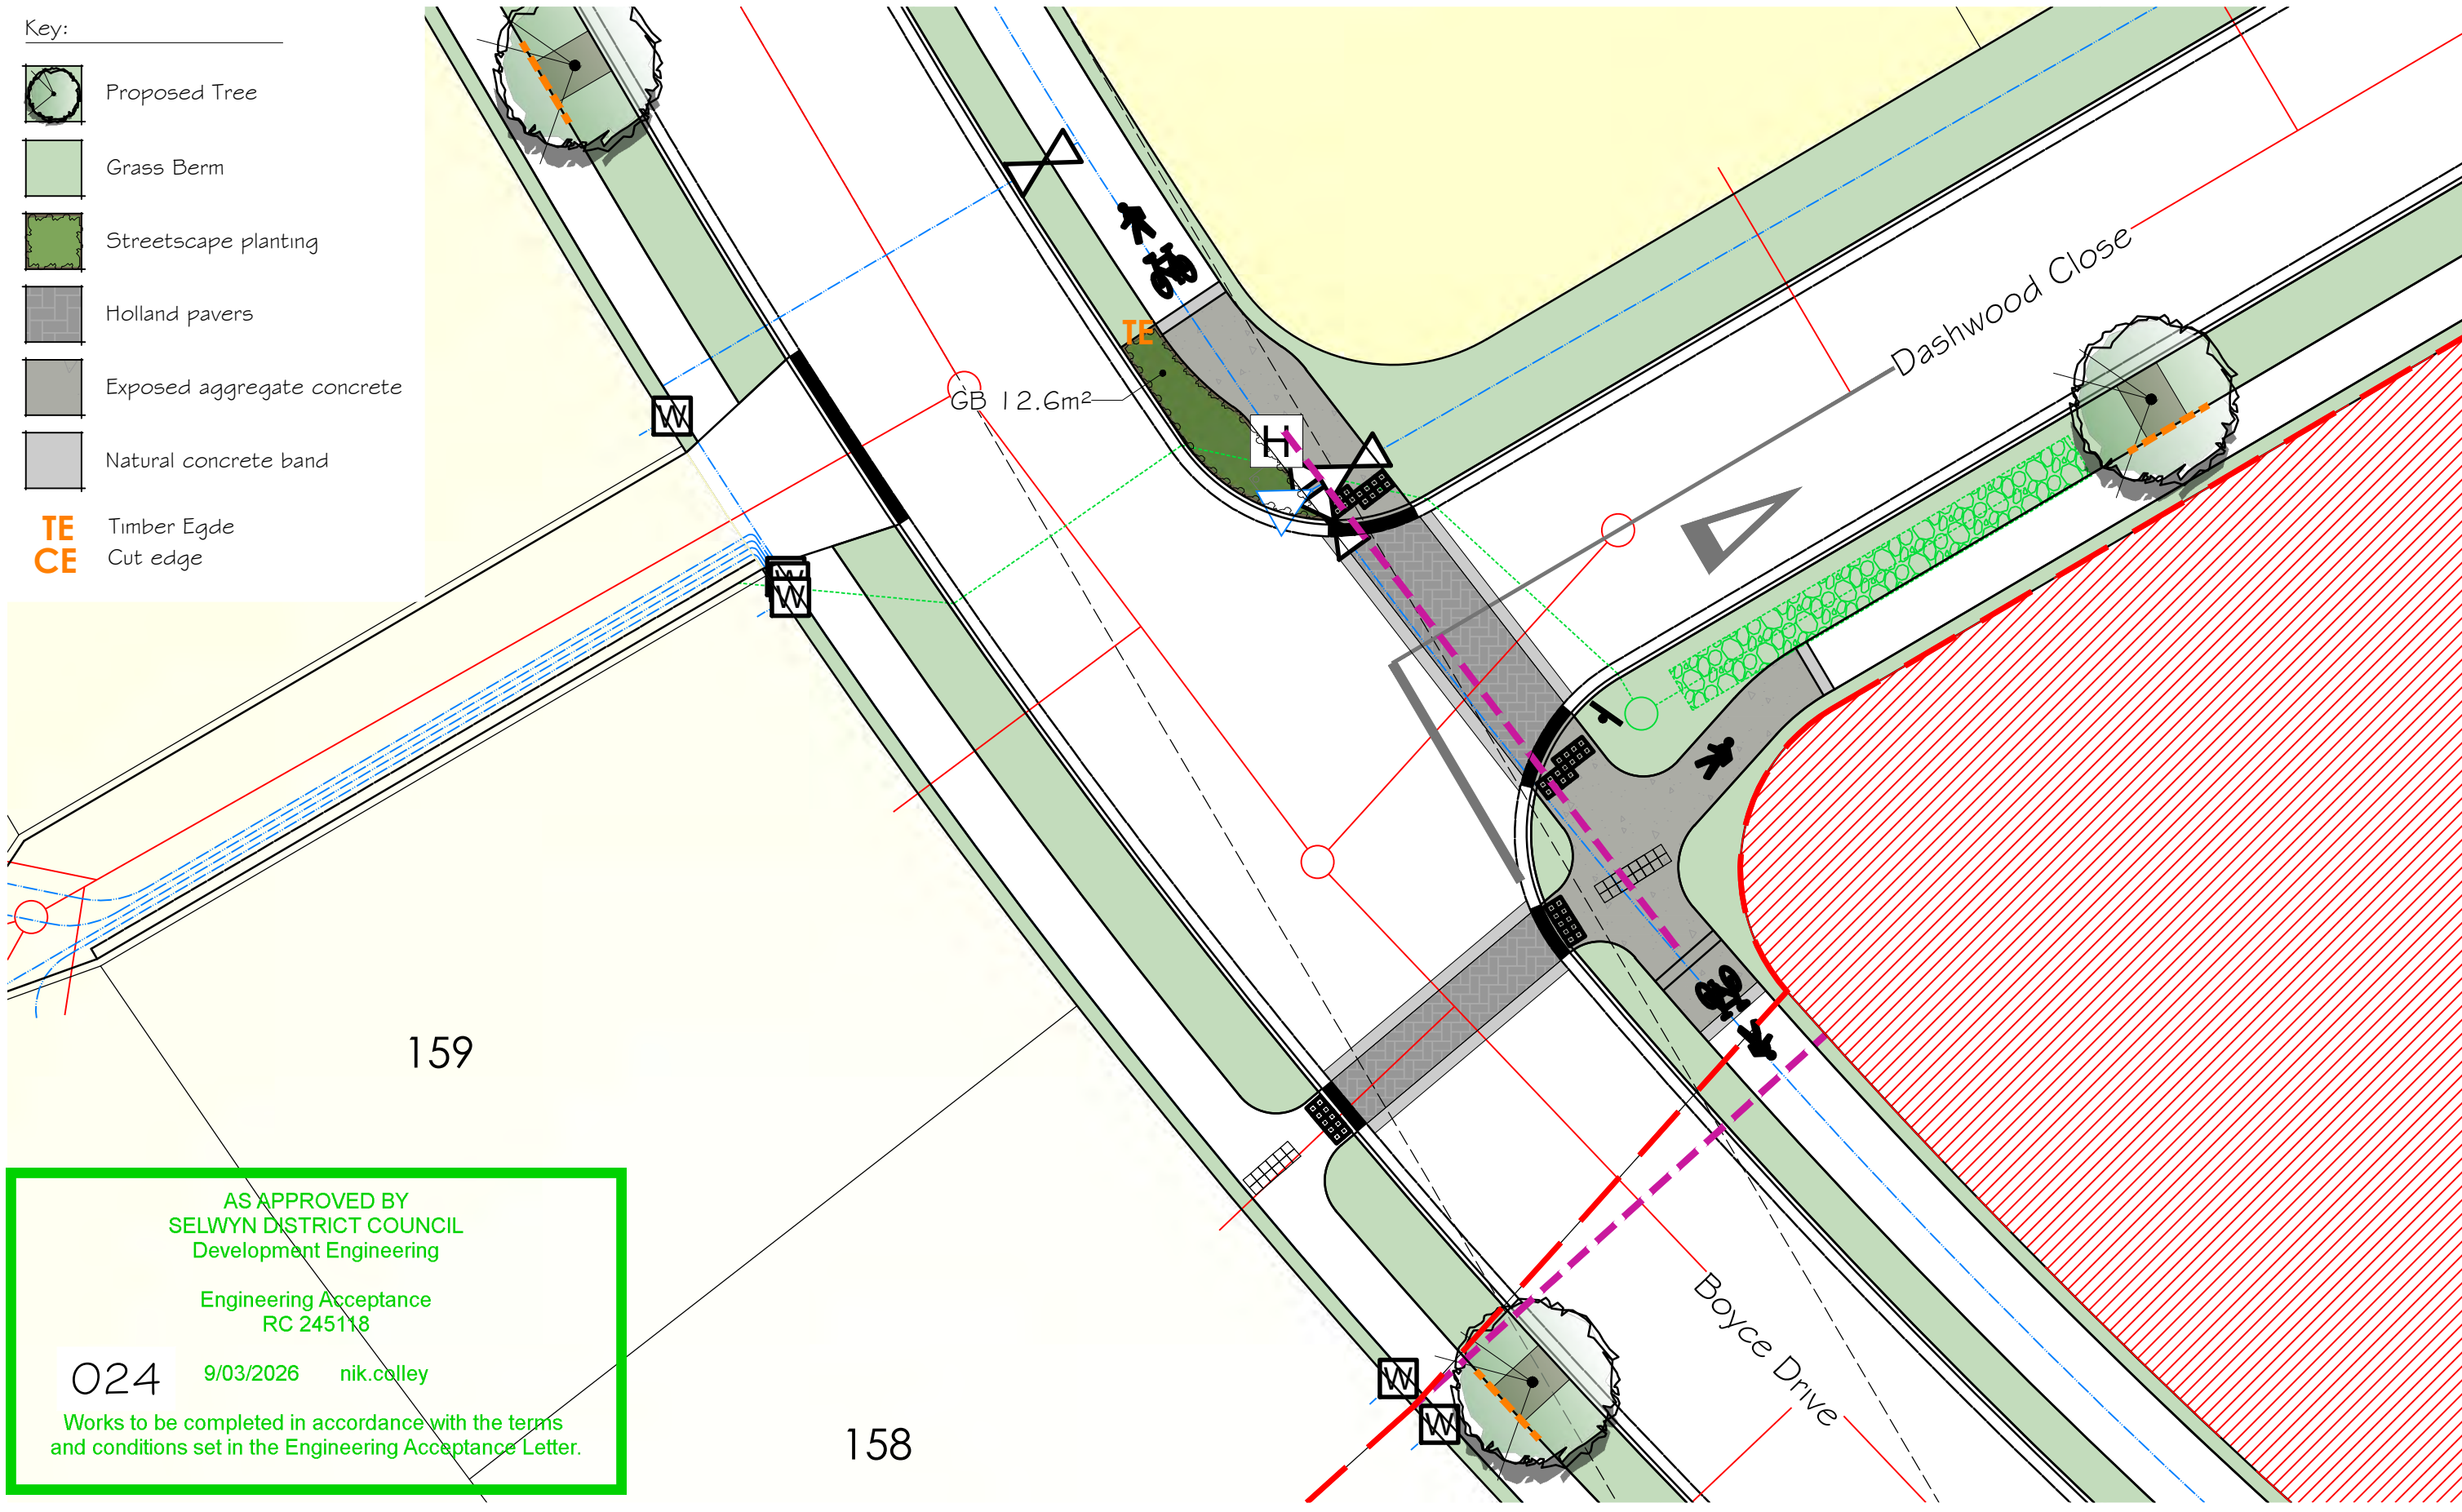



PLEASE NOTE

FOR CONSTRUCTION PURPOSES USE ONLY FIGURED DIMENSIONS. THIS DRAWING MUST ALWAYS BE READ IN CONJUNCTION WITH ALL RELEVANT PROJECT DETAILS. ALL DIMENSIONS MUST BE CHECKED ON SITE PRIOR TO COMMENCEMENT. PLEASE REPORT ANY DISCREPANCY TO THE ARCHITECT OR CONTRACT ADMINISTRATOR

© COPYRIGHT XTERIORSCAPES 2025

Revisions
AO 27/01/26 Initial Design

1:200

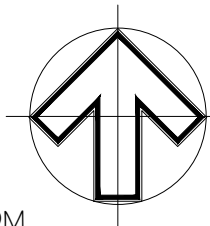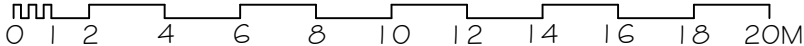

Drawing

Conceptual Landscape Plan

Project/Client

Broadfield Grange Stages 10-13
Urban Estates 22 & Broadfield Grange

Job reference | Drawing number

24112A-01-024

Revision

AO

Project Date

Jan 2026

Scale @ A3

1:200


Purpose of Issue

Approval



441 Papanui Road, PO Box 36-511
Christchurch 8146

m: 021 433 418 t: 03 421 8460
hayden@xteriorscapes.nz
www.xteriorscapes.nz

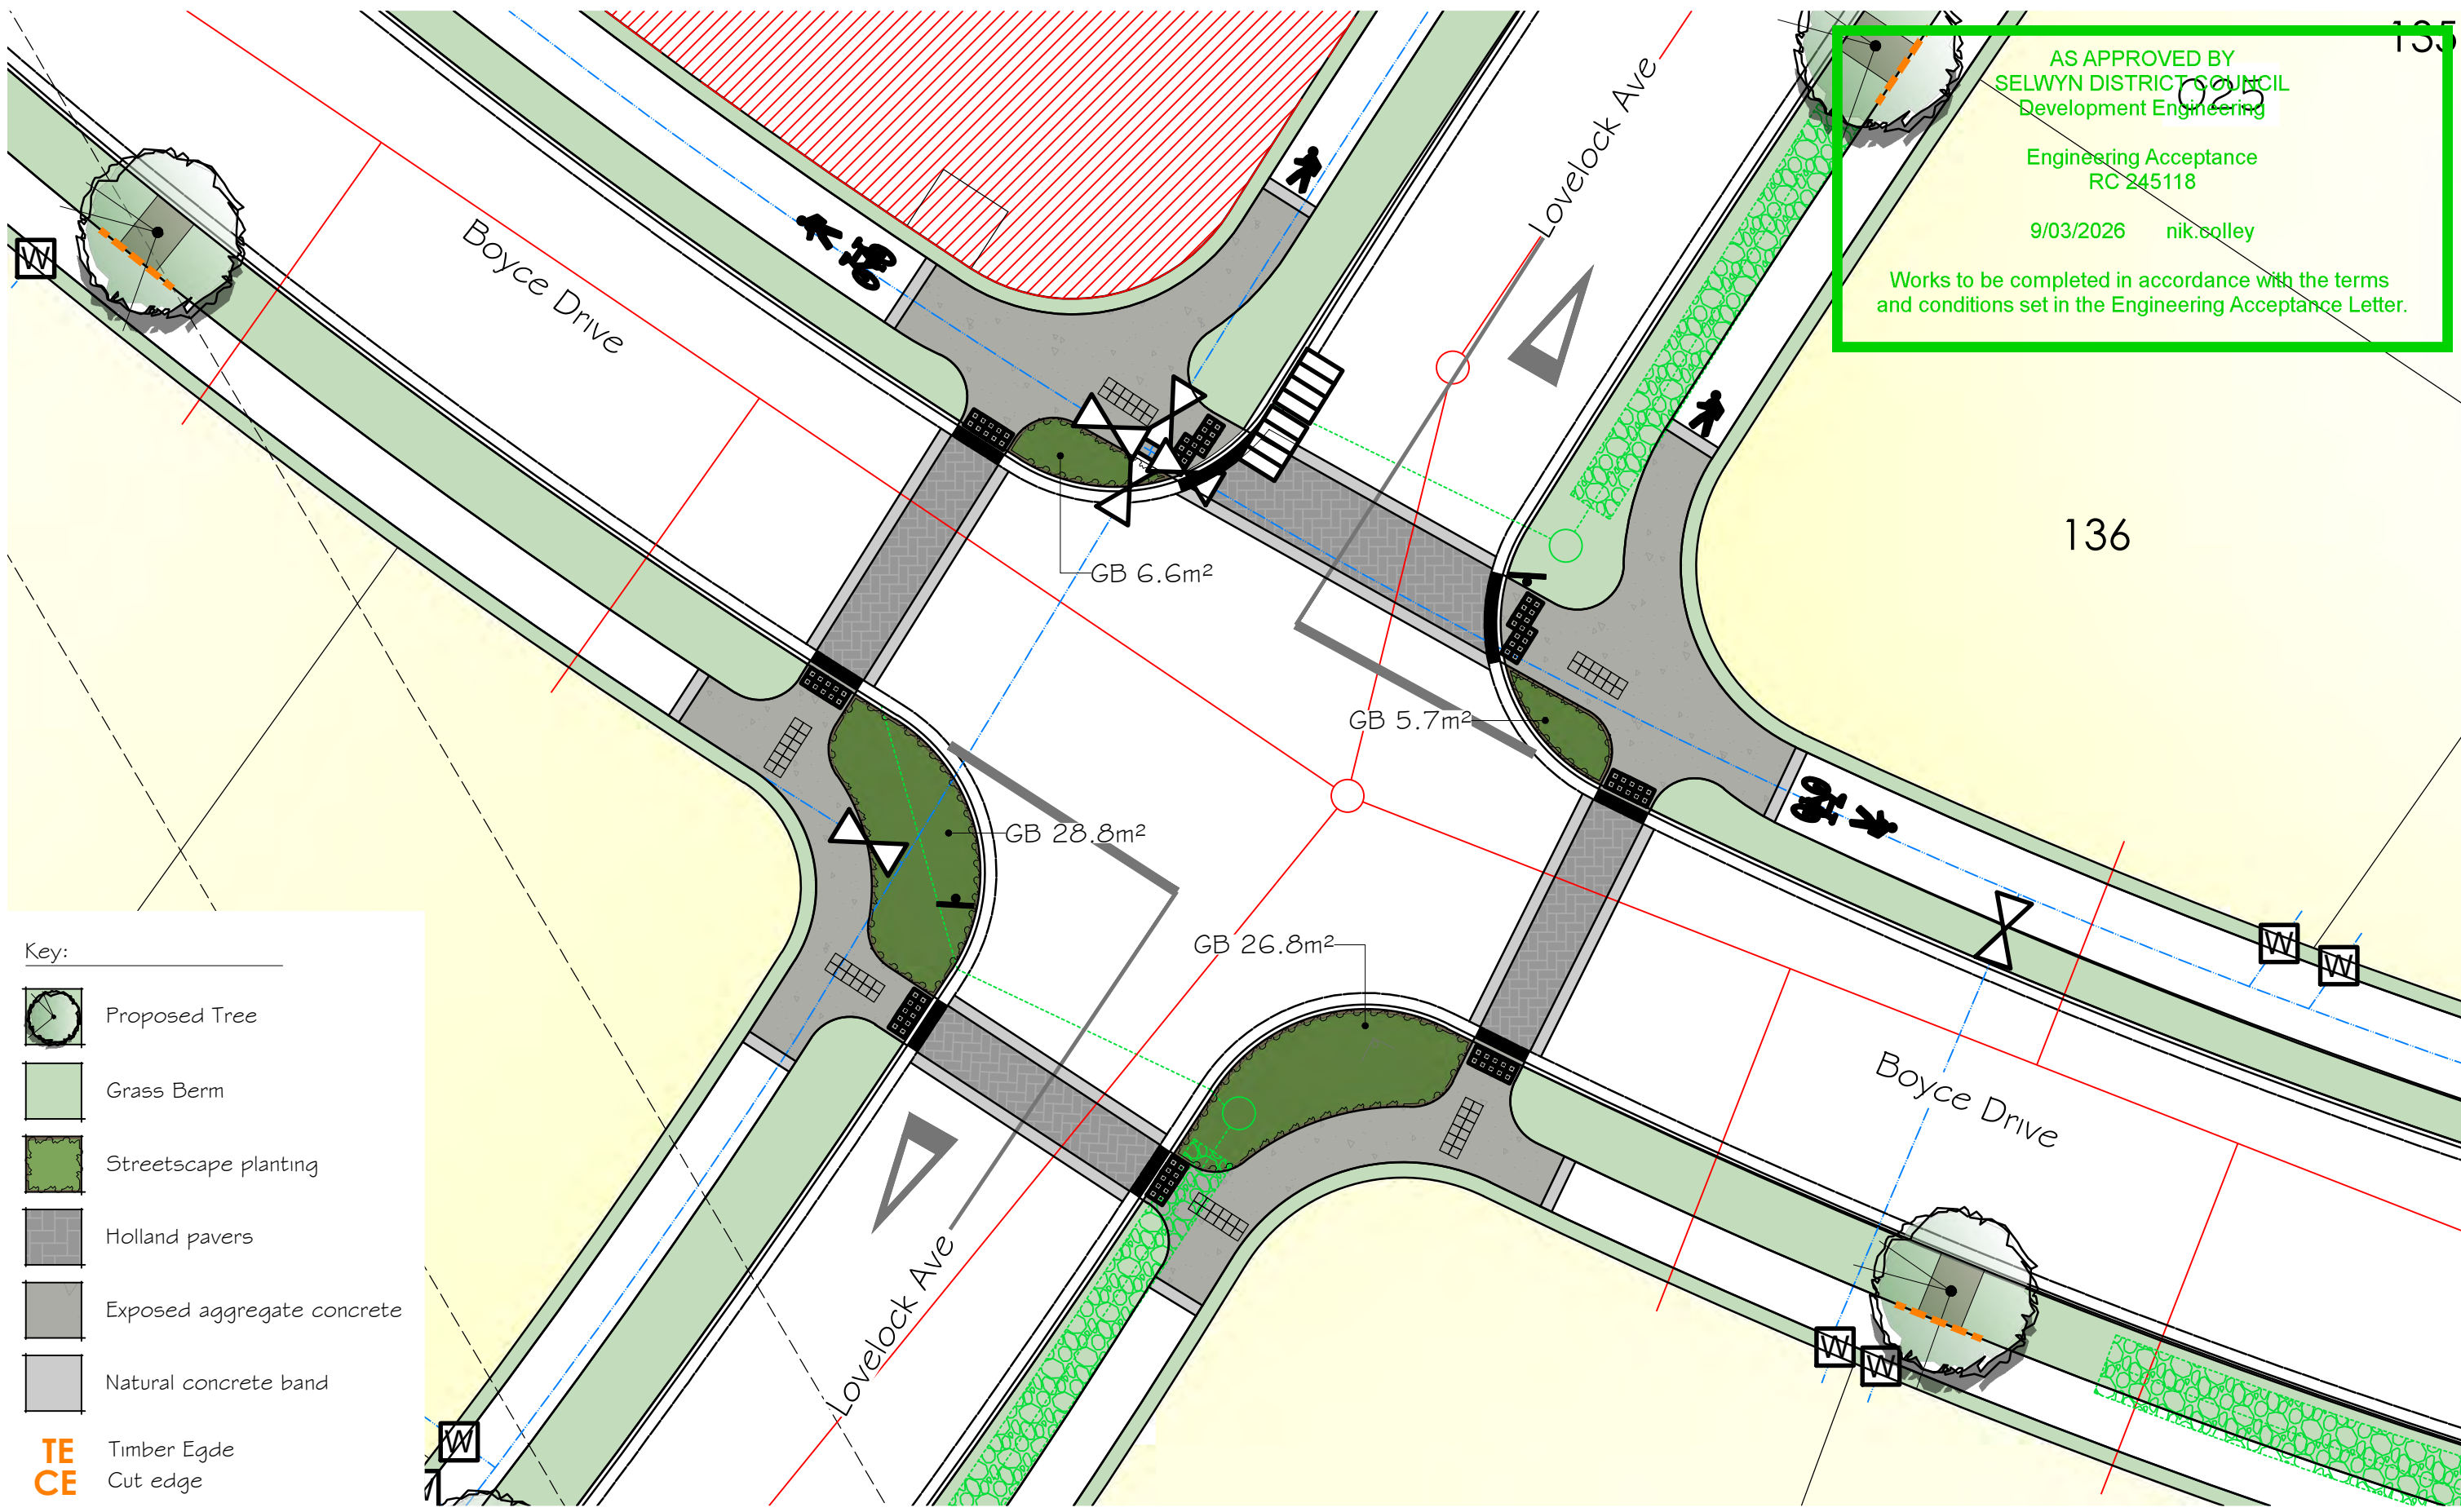

135

025

AS APPROVED BY
SELWYN DISTRICT COUNCIL
Development Engineering

Engineering Acceptance
RC 245118

9/03/2026 nik.colley

Works to be completed in accordance with the terms
and conditions set in the Engineering Acceptance Letter.

- Key:
- Proposed Tree
 - Grass Berm
 - Streetscape planting
 - Holland pavers
 - Exposed aggregate concrete
 - Natural concrete band
 - Timber Edge
 - Cut edge

PLEASE NOTE

FOR CONSTRUCTION PURPOSES USE ONLY FIGURED DIMENSIONS. THIS DRAWING MUST ALWAYS BE READ IN CONJUNCTION WITH ALL RELEVANT PROJECT DETAILS. ALL DIMENSIONS MUST BE CHECKED ON SITE PRIOR TO COMMENCEMENT. PLEASE REPORT ANY DISCREPANCY TO THE ARCHITECT OR CONTRACT ADMINISTRATOR



© COPYRIGHT XTERIORSCAPES 2025

Revisions

AO 27/01/26 Initial Design

A1 30/01/26 Tree Location Amendment

1:200

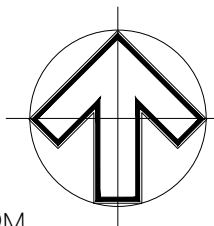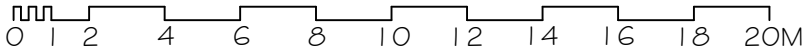

Drawing	Project Date
Conceptual Landscape Plan	Jan 2026
Project/Client	Scale @ A3
Broadfield Grange Stages 10-13	1:200
Urban Estates 22 & Broadfield Grange	Purpose of Issue
Job reference Drawing number	Approval
24112A-01-025	
Revision	
A1	

xteriorscapes
LANDSCAPE ARCHITECTS

441 Papanui Road, PO Box 36-511
Christchurch 8146

m: 021 433 418 t: 03 421 8460
hayden@xteriorscapes.nz
www.xteriorscapes.nz

Key:


-  Proposed Tree
-  Grass Berm
-  Streetscape planting
-  Holland pavers
-  Exposed aggregate concrete
-  Natural concrete band
- TE** Timber Edge
- CE** Cut edge

AS APPROVED BY
SELWYN DISTRICT COUNCIL
Development Engineering

Engineering Acceptance
RC 245118

9/03/2026 nik.colley



Works to be completed in accordance with the terms
and conditions set in the Engineering Acceptance Letter.

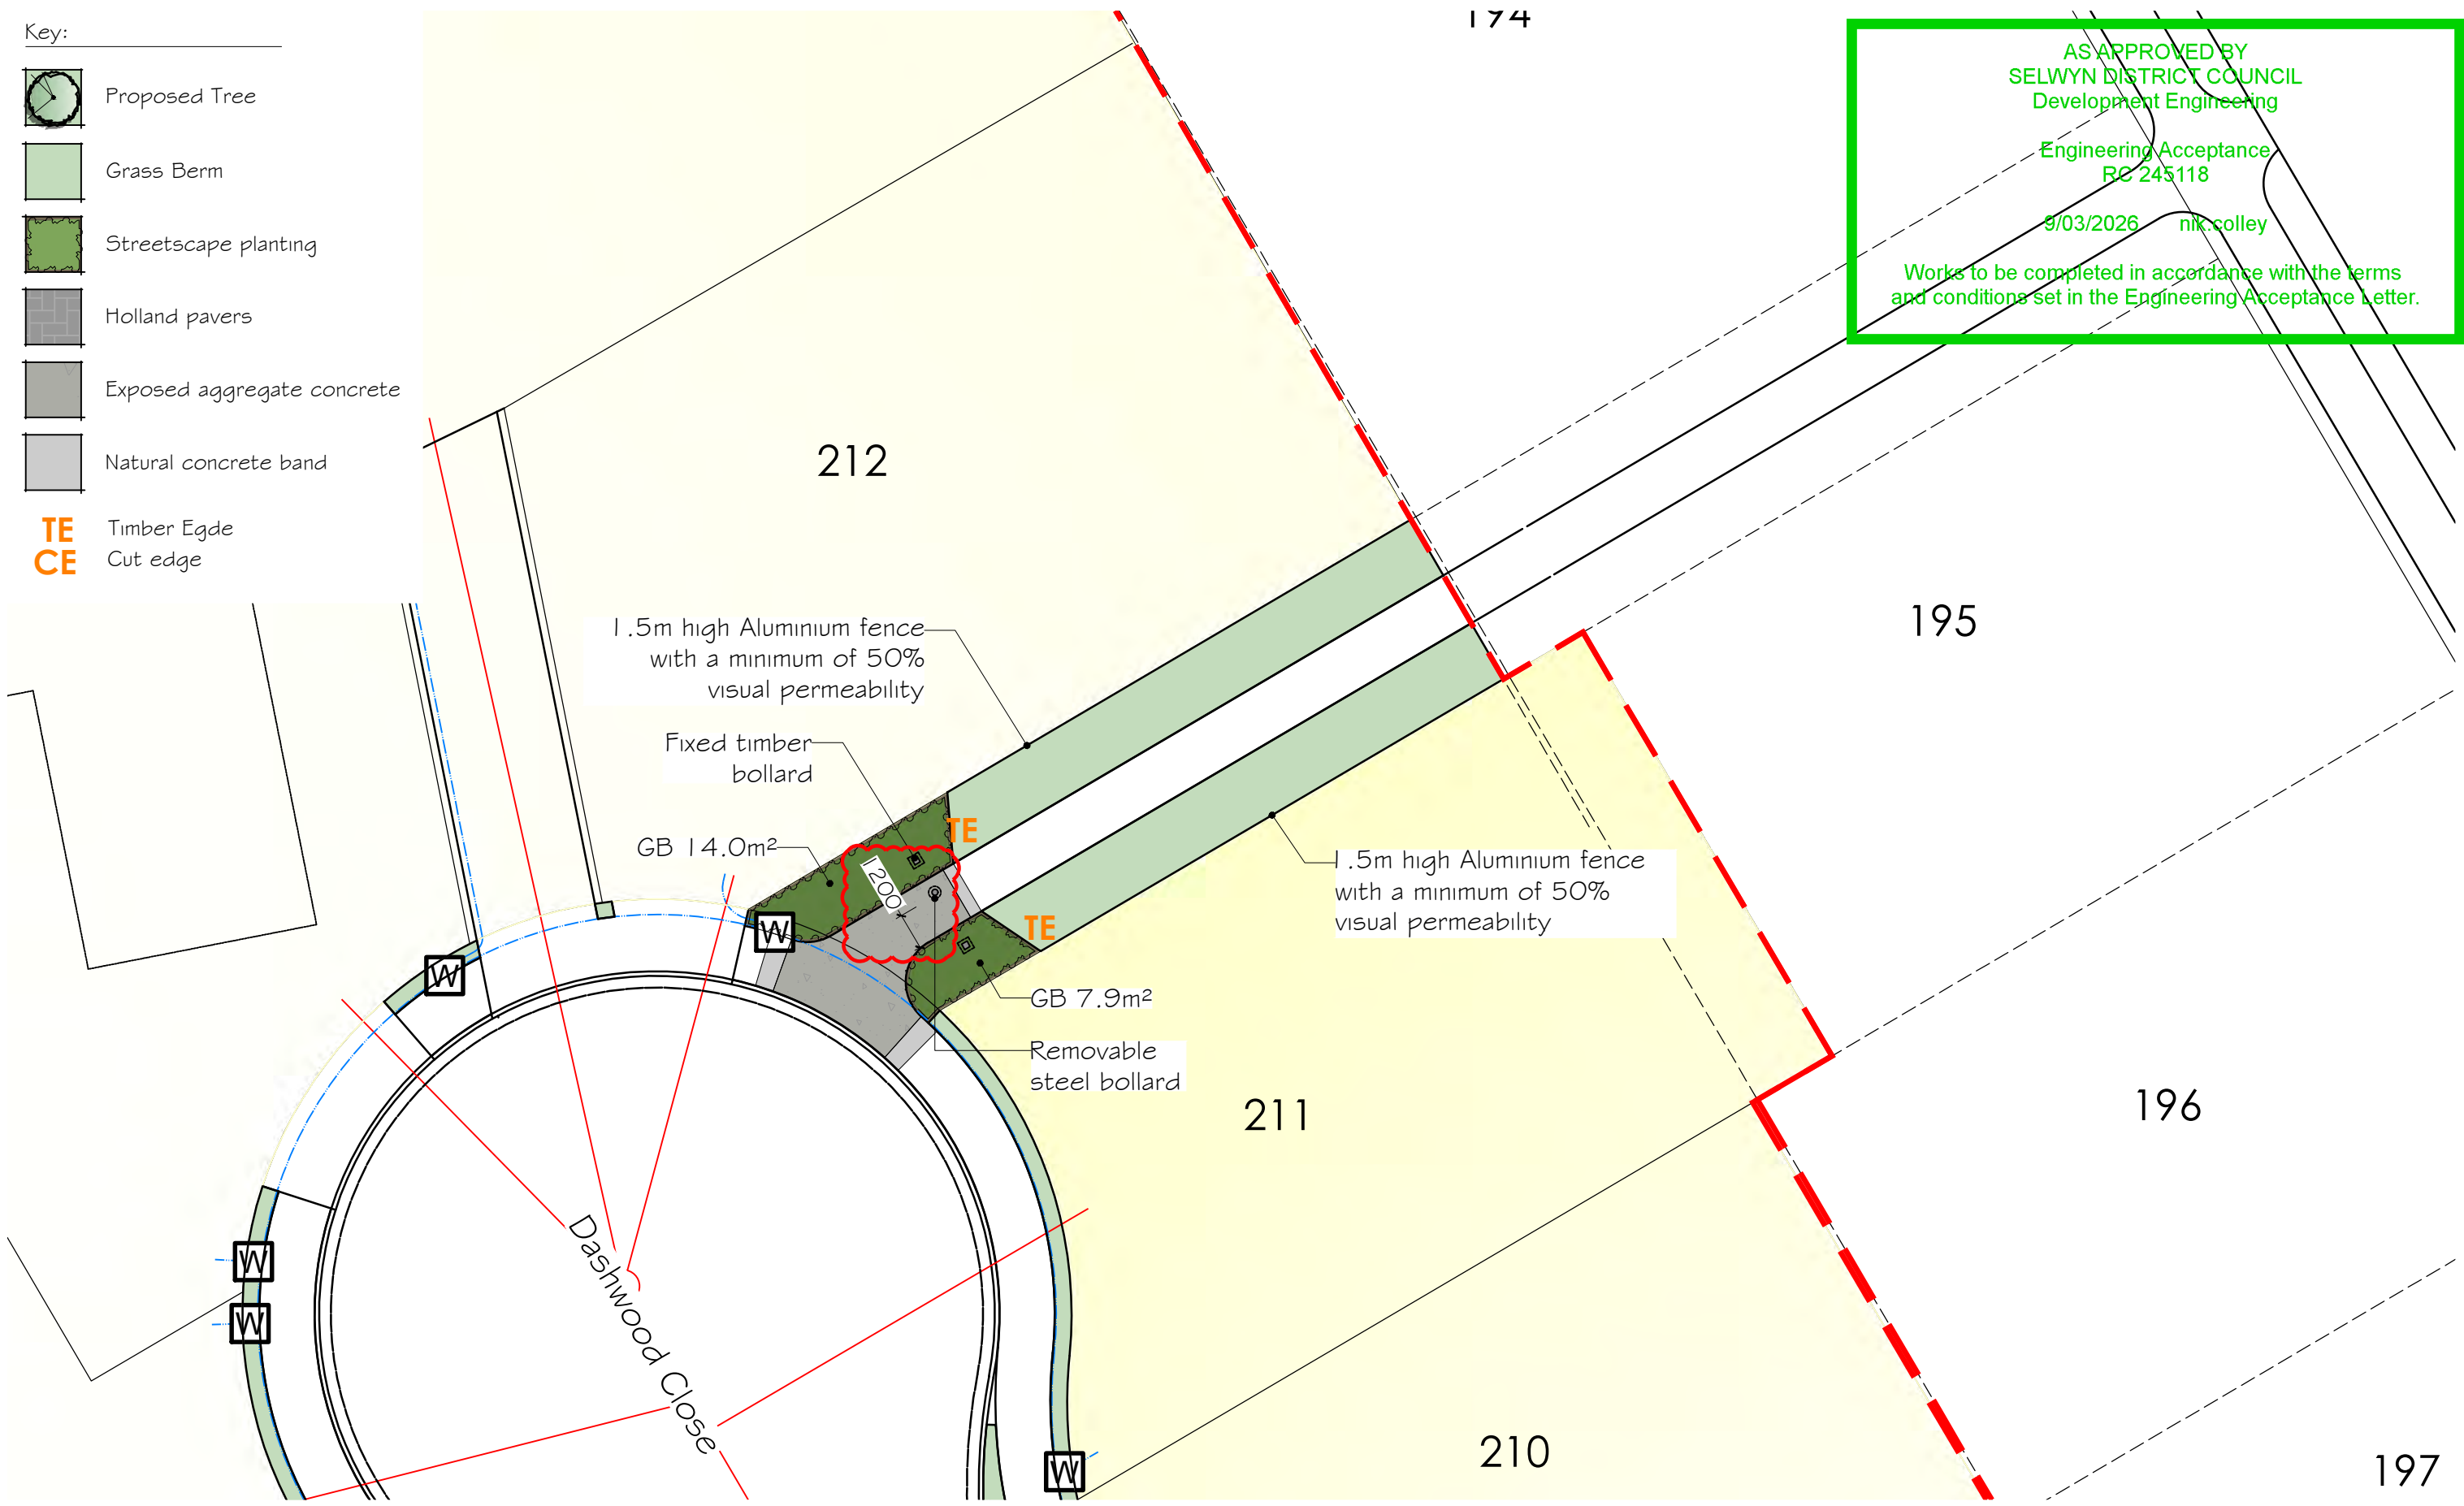

PLEASE NOTE
FOR CONSTRUCTION PURPOSES USE ONLY FIGURED DIMENSIONS. THIS DRAWING MUST ALWAYS BE READ IN CONJUNCTION WITH ALL RELEVANT PROJECT DETAILS. ALL DIMENSIONS MUST BE CHECKED ON SITE PRIOR TO COMMENCEMENT. PLEASE REPORT ANY DISCREPANCY TO THE ARCHITECT OR CONTRACT ADMINISTRATOR

© COPYRIGHT XTERIORSCAPES 2025

Revisions
AO 27/01/26 Initial Design
A1 18/02/26 RFI Amendments

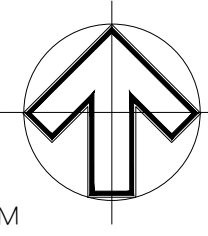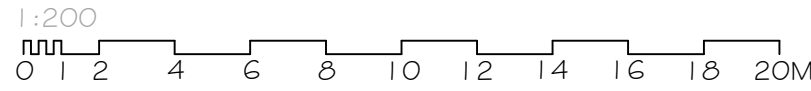


Drawing Conceptual Landscape Plan		Project Date Jan 2026	
Project/Client Broadfield Grange Stages 10-13 Urban Estates 22 & Broadfield Grange		Scale @ A3 1:200	
Job reference Drawing number 24112A-01-026		Revision A1	Purpose of Issue Approval




xteriorscapes
LANDSCAPE ARCHITECTS

441 Papanui Road, PO Box 36-511
Christchurch 8146

m: 021 433 418 t: 03 421 8460
hayden@xteriorscapes.nz
www.xteriorscapes.nz

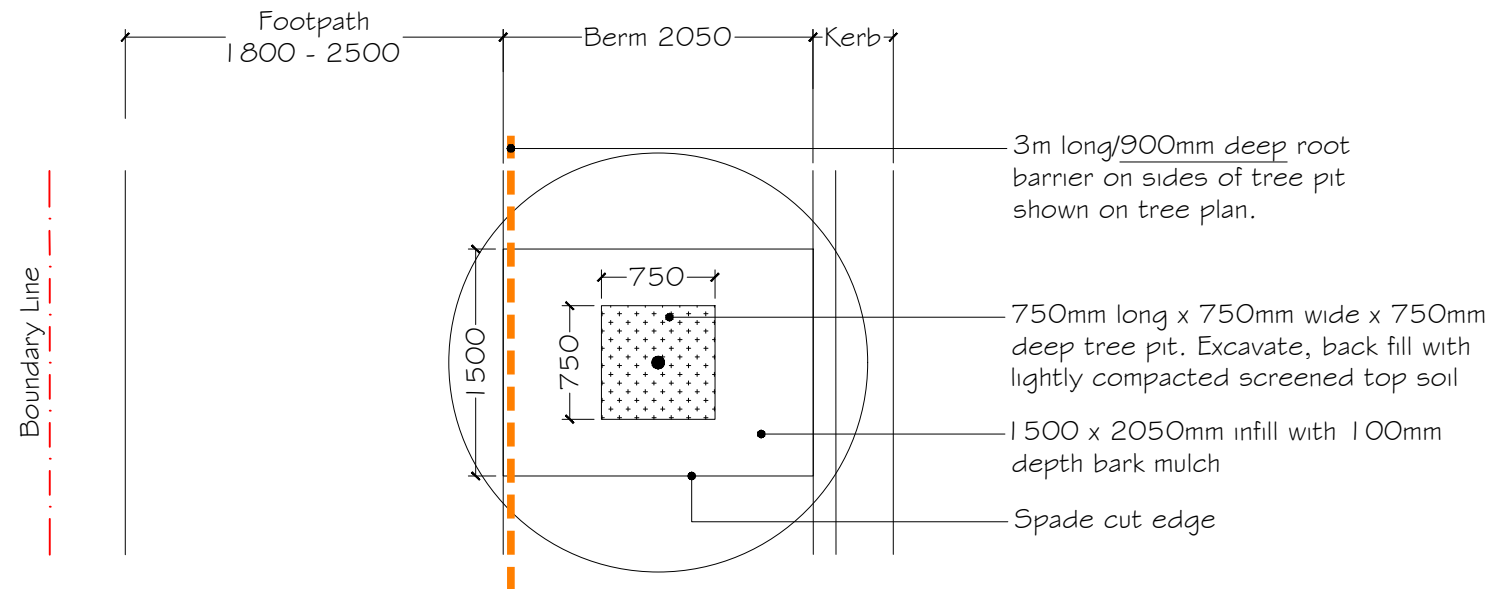

01
• Typical Tree Pit and root barrier for street trees in a 2.05m wide grass berm between back of kerb and footpath edge - See Specifications on page 051.
Scale 1:50

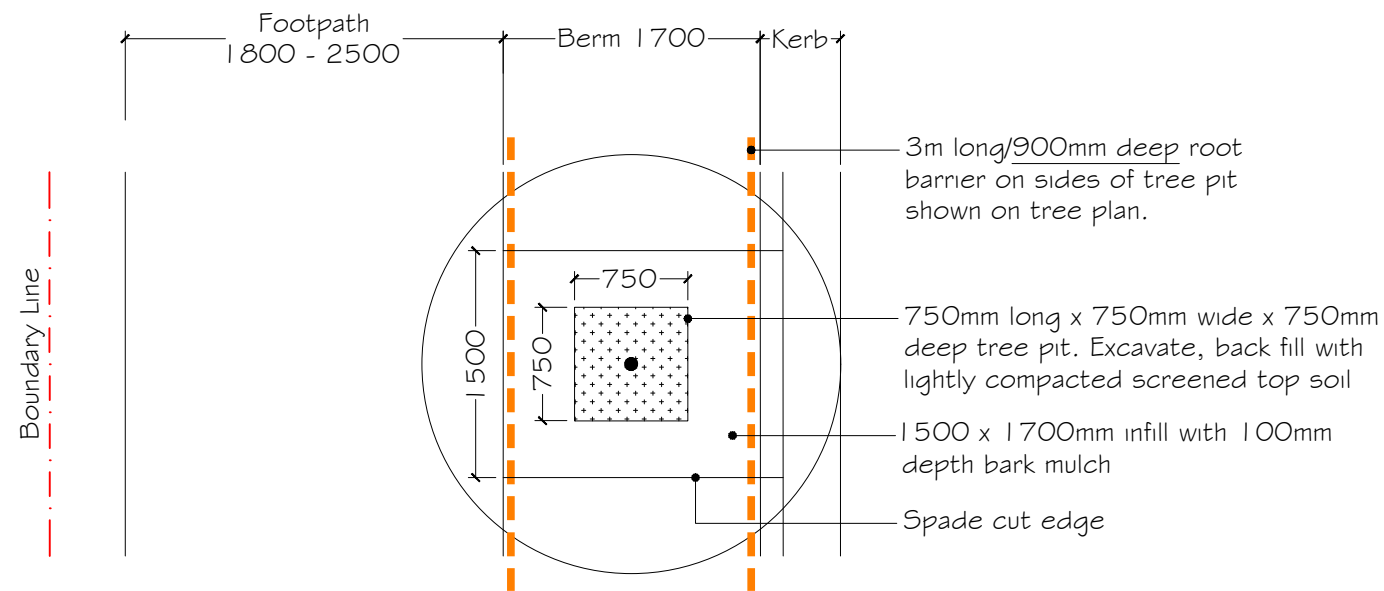

02
• Typical Tree Pit and root barrier for street trees in a 1.7m wide grass berm between back of kerb and footpath edge - See Specifications on page 051.
Scale 1:50

AS APPROVED BY
SELWYN DISTRICT COUNCIL
Development Engineering

Engineering Acceptance
RC 245118

9/03/2026 nik.colley

Works to be completed in accordance with the terms
and conditions set in the Engineering Acceptance Letter.

PLEASE NOTE

FOR CONSTRUCTION PURPOSES USE ONLY FIGURED DIMENSIONS. THIS DRAWING MUST ALWAYS BE READ IN CONJUNCTION WITH ALL RELEVANT PROJECT DETAILS. ALL DIMENSIONS MUST BE CHECKED ON SITE PRIOR TO COMMENCEMENT. PLEASE REPORT ANY DISCREPANCY TO THE ARCHITECT OR CONTRACT ADMINISTRATOR

© COPYRIGHT XTERIORSCAPES 2025


Revisions
AO 27/01/26 Initial Design

NTS
~~~~~

|                                                                                          |                |                              |  |
|------------------------------------------------------------------------------------------|----------------|------------------------------|--|
| Drawing<br>Landscape Details                                                             |                | Project Date<br>Jan 2026     |  |
| Project/Client<br>Broadfield Grange Stages 10-13<br>Urban Estates 22 & Broadfield Grange |                | Scale @ A3<br>NTS            |  |
| Job reference   Drawing number<br>24112A-01-050                                          | Revision<br>AO | Purpose of Issue<br>Approval |  |

**xteriorscapes**  
LANDSCAPE ARCHITECTS

441 Papanui Road, PO Box 36-511  
Christchurch 8146  
m: 021 433 418 t: 03 421 8460  
hayden@xteriorscapes.nz  
www.xteriorscapes.nz

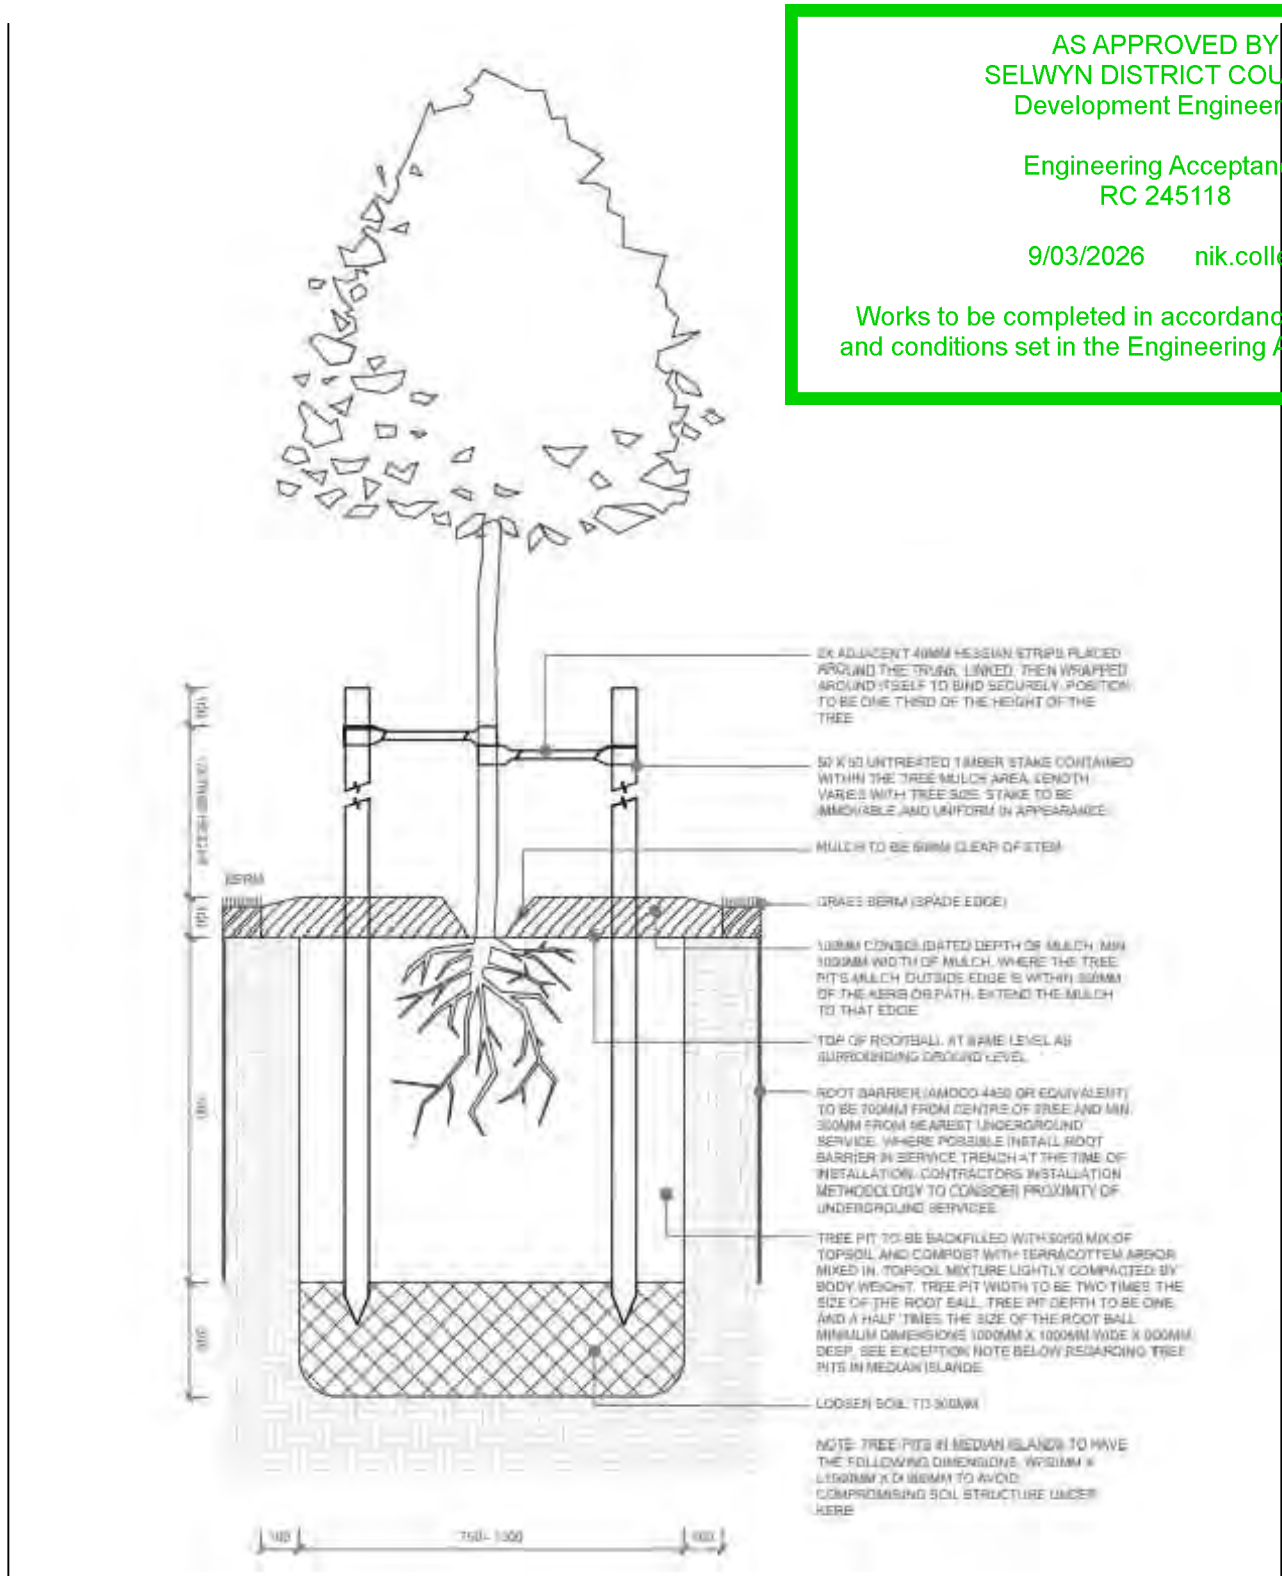


AS APPROVED BY  
SELWYN DISTRICT COUNCIL  
Development Engineering

Engineering Acceptance  
RC 245118

9/03/2026    nik.colley

Works to be completed in accordance with the terms and conditions set in the Engineering Acceptance Letter.

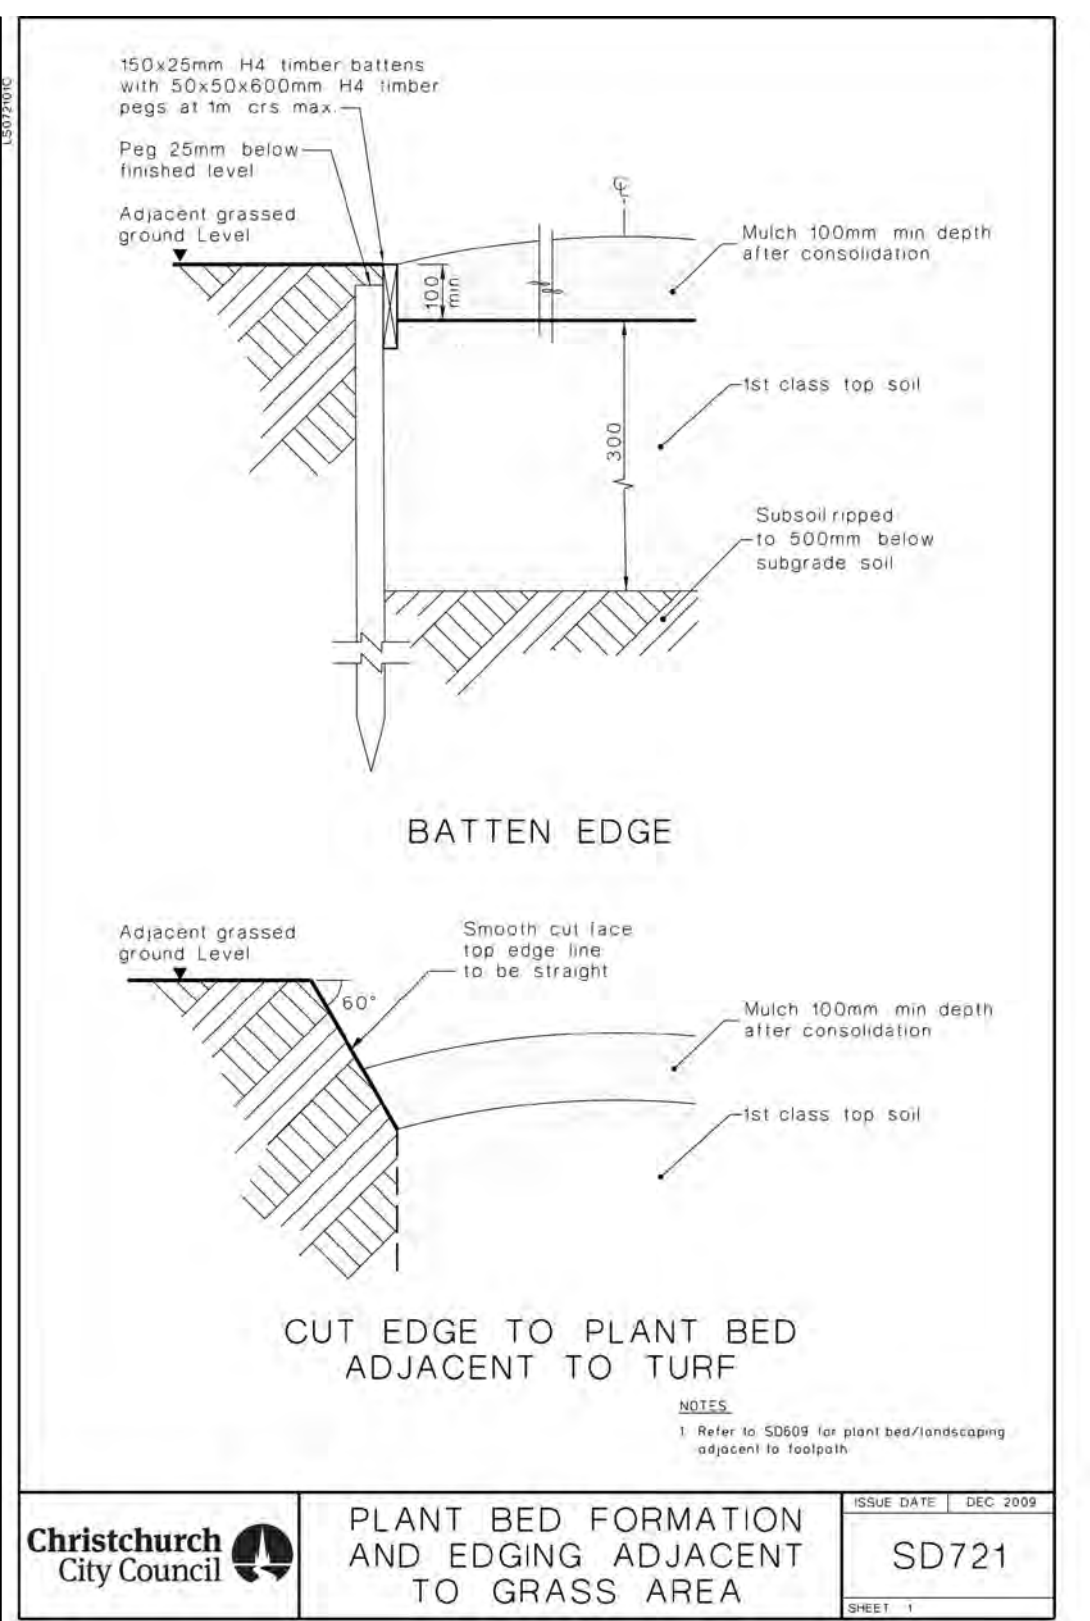

01 Selwyn District Council Specimen Tree Planting Standard Specification Engineering Code of Practice

NTS

02 Standard Specification for Timber Edge & Cut Edge to Garden Beds Christchurch City Council CSS (for reference)

NTS

PLEASE NOTE

FOR CONSTRUCTION PURPOSES USE ONLY FIGURED DIMENSIONS. THIS DRAWING MUST ALWAYS BE READ IN CONJUNCTION WITH ALL RELEVANT PROJECT DETAILS. ALL DIMENSIONS MUST BE CHECKED ON SITE PRIOR TO COMMENCEMENT. PLEASE REPORT ANY DISCREPANCY TO THE ARCHITECT OR CONTRACT ADMINISTRATOR

© COPYRIGHT XTERIORSCAPES 2025

Revisions  
AO 27/01/26 Initial Design

NTS  
[Symbol]

|                                                                                          |                              |
|------------------------------------------------------------------------------------------|------------------------------|
| Drawing<br>Landscape Details                                                             | Project Date<br>Jan 2026     |
| Project/Client<br>Broadfield Grange Stages 10-13<br>Urban Estates 22 & Broadfield Grange | Scale @ A3<br>NTS            |
| Job reference   Drawing number<br>24112A-01-051                                          | Revision<br>AO               |
|                                                                                          | Purpose of Issue<br>Approval |

**xteriorscapes**  
LANDSCAPE ARCHITECTS

441 Papanui Road, PO Box 36-511  
Christchurch 8146

m: 021 433 418    t: 03 421 8460  
hayden@xteriorscapes.nz  
www.xteriorscapes.nz

Key:


- Stage 10
- Stage 10 Reserve
- Stage 12
- Stage 13

AS APPROVED BY  
SELWYN DISTRICT COUNCIL  
Development Engineering

Engineering Acceptance  
RC 245118

9/03/2026    nik.colley

Works to be completed in accordance with the terms  
and conditions set in the Engineering Acceptance Letter.


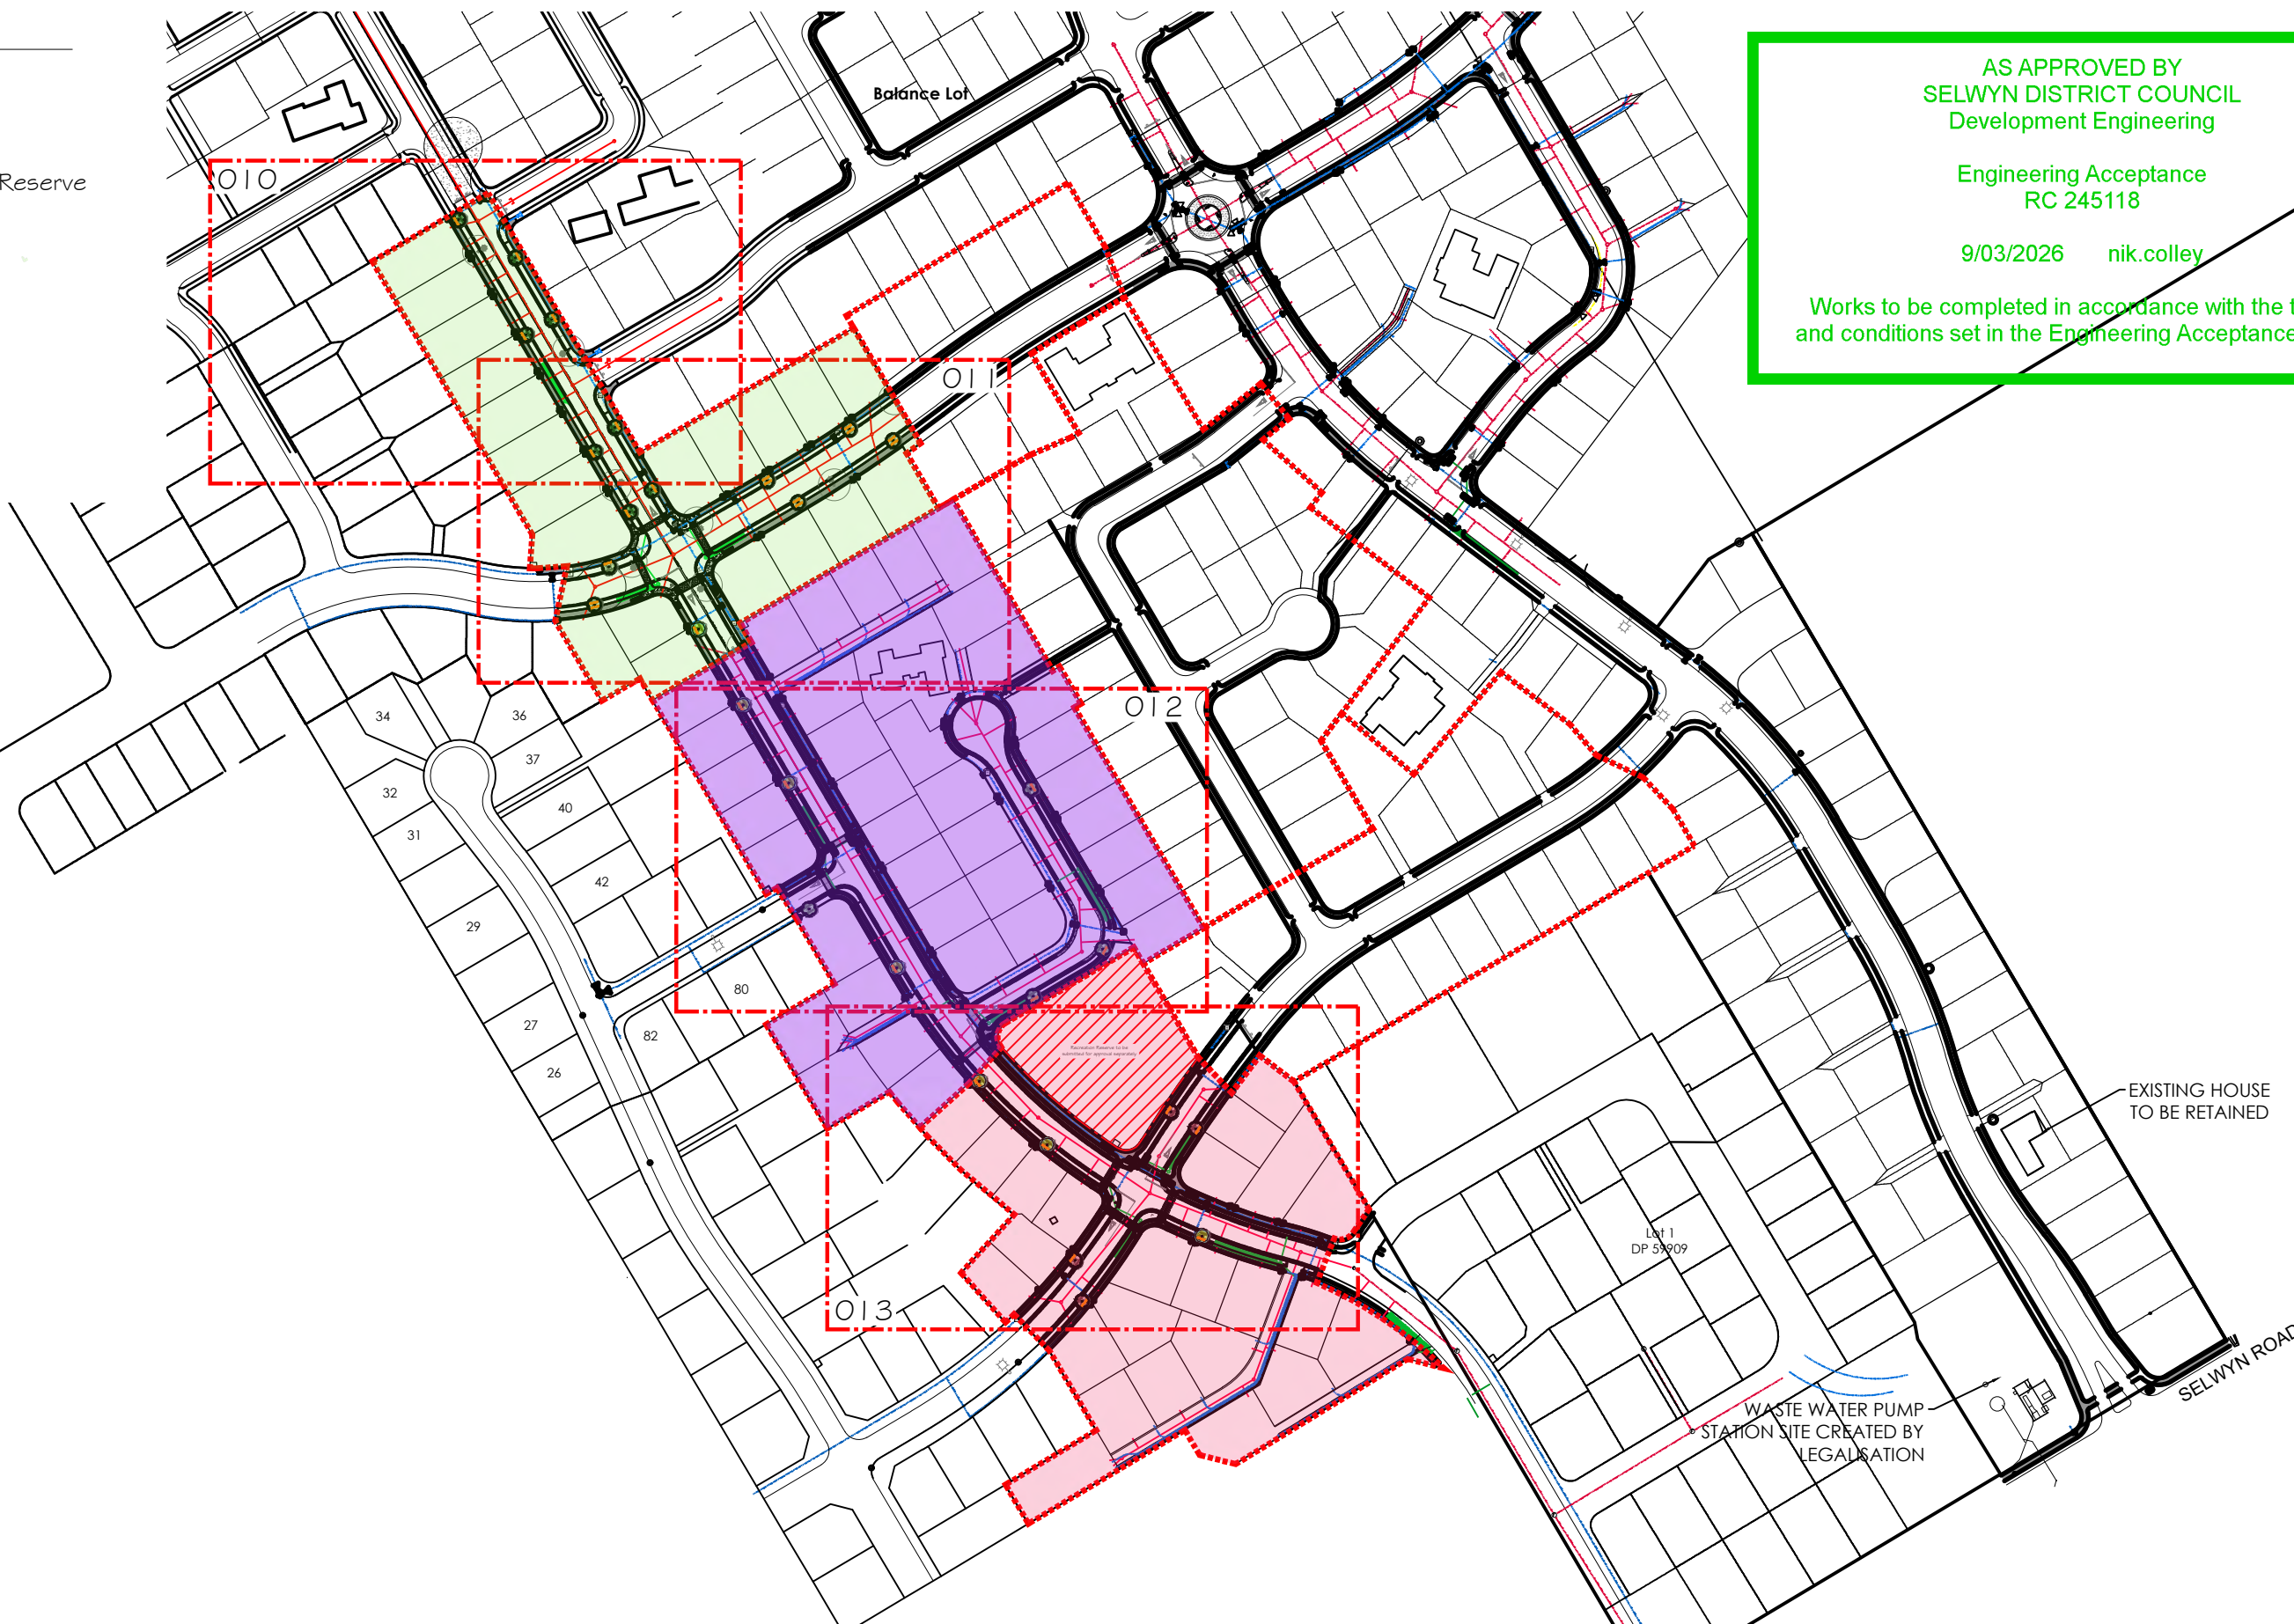


PLEASE NOTE

FOR CONSTRUCTION PURPOSES USE ONLY FIGURED DIMENSIONS. THIS DRAWING MUST ALWAYS BE READ IN CONJUNCTION WITH ALL RELEVANT PROJECT DETAILS. ALL DIMENSIONS MUST BE CHECKED ON SITE PRIOR TO COMMENCEMENT. PLEASE REPORT ANY DISCREPANCY TO THE ARCHITECT OR CONTRACT ADMINISTRATOR

© COPYRIGHT XTERIORSCAPES 2025

Revisions  
AO 26/01/26 Initial Design

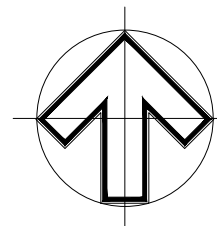
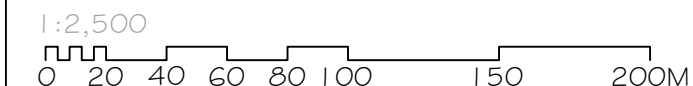


|                                      |                  |
|--------------------------------------|------------------|
| Drawing                              | Project Date     |
| Conceptual Landscape Plan            | Jan 2026         |
| Project/Client                       | Scale @ A3       |
| Broadfield Grange Stages 10-13       | 1:2500           |
| Urban Estates 22 & Broadfield Grange | Purpose of Issue |
| Job reference   Drawing number       | Approval         |
| 24112A-02-TPO1                       |                  |
| Revision                             |                  |
| AO                                   |                  |



441 Papanui Road, PO Box 36-511  
Christchurch 8146


m: 021 433 418 t: 03 421 8460  
hayden@xteriorscapes.nz  
www.xteriorscapes.nz
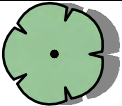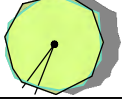
| PLANT SCHEDULE STAGE 13                                                          |      |                               |     |     |
|----------------------------------------------------------------------------------|------|-------------------------------|-----|-----|
| SYMBOL                                                                           | CODE | BOTANICAL NAME                | POT | QTY |
| TREES                                                                            |      |                               |     |     |
|  | CaFa | Carpinus betulus 'Fastigiata' | 45L | 8   |
|  | PyAr | Pyrus calleryana 'Aristocrat' | 35L | 6   |
|  | UIFr | Ulmus parvifolia 'Frontier'   | 35L | 1   |

Notes:  
Cut edge / bark mulch surrounding tree pits in streets, as per SDC code of practice: Part 10.3.3.2 and 10.3.3.3



-  Street lighting
-  Root barrier
-  (W) Water
-  (E) Power
-  (SS) Sewer
-  (SW) Stormwater

Note: All power locations on plans are indicative only. Refer to cross sections for accurate locations.

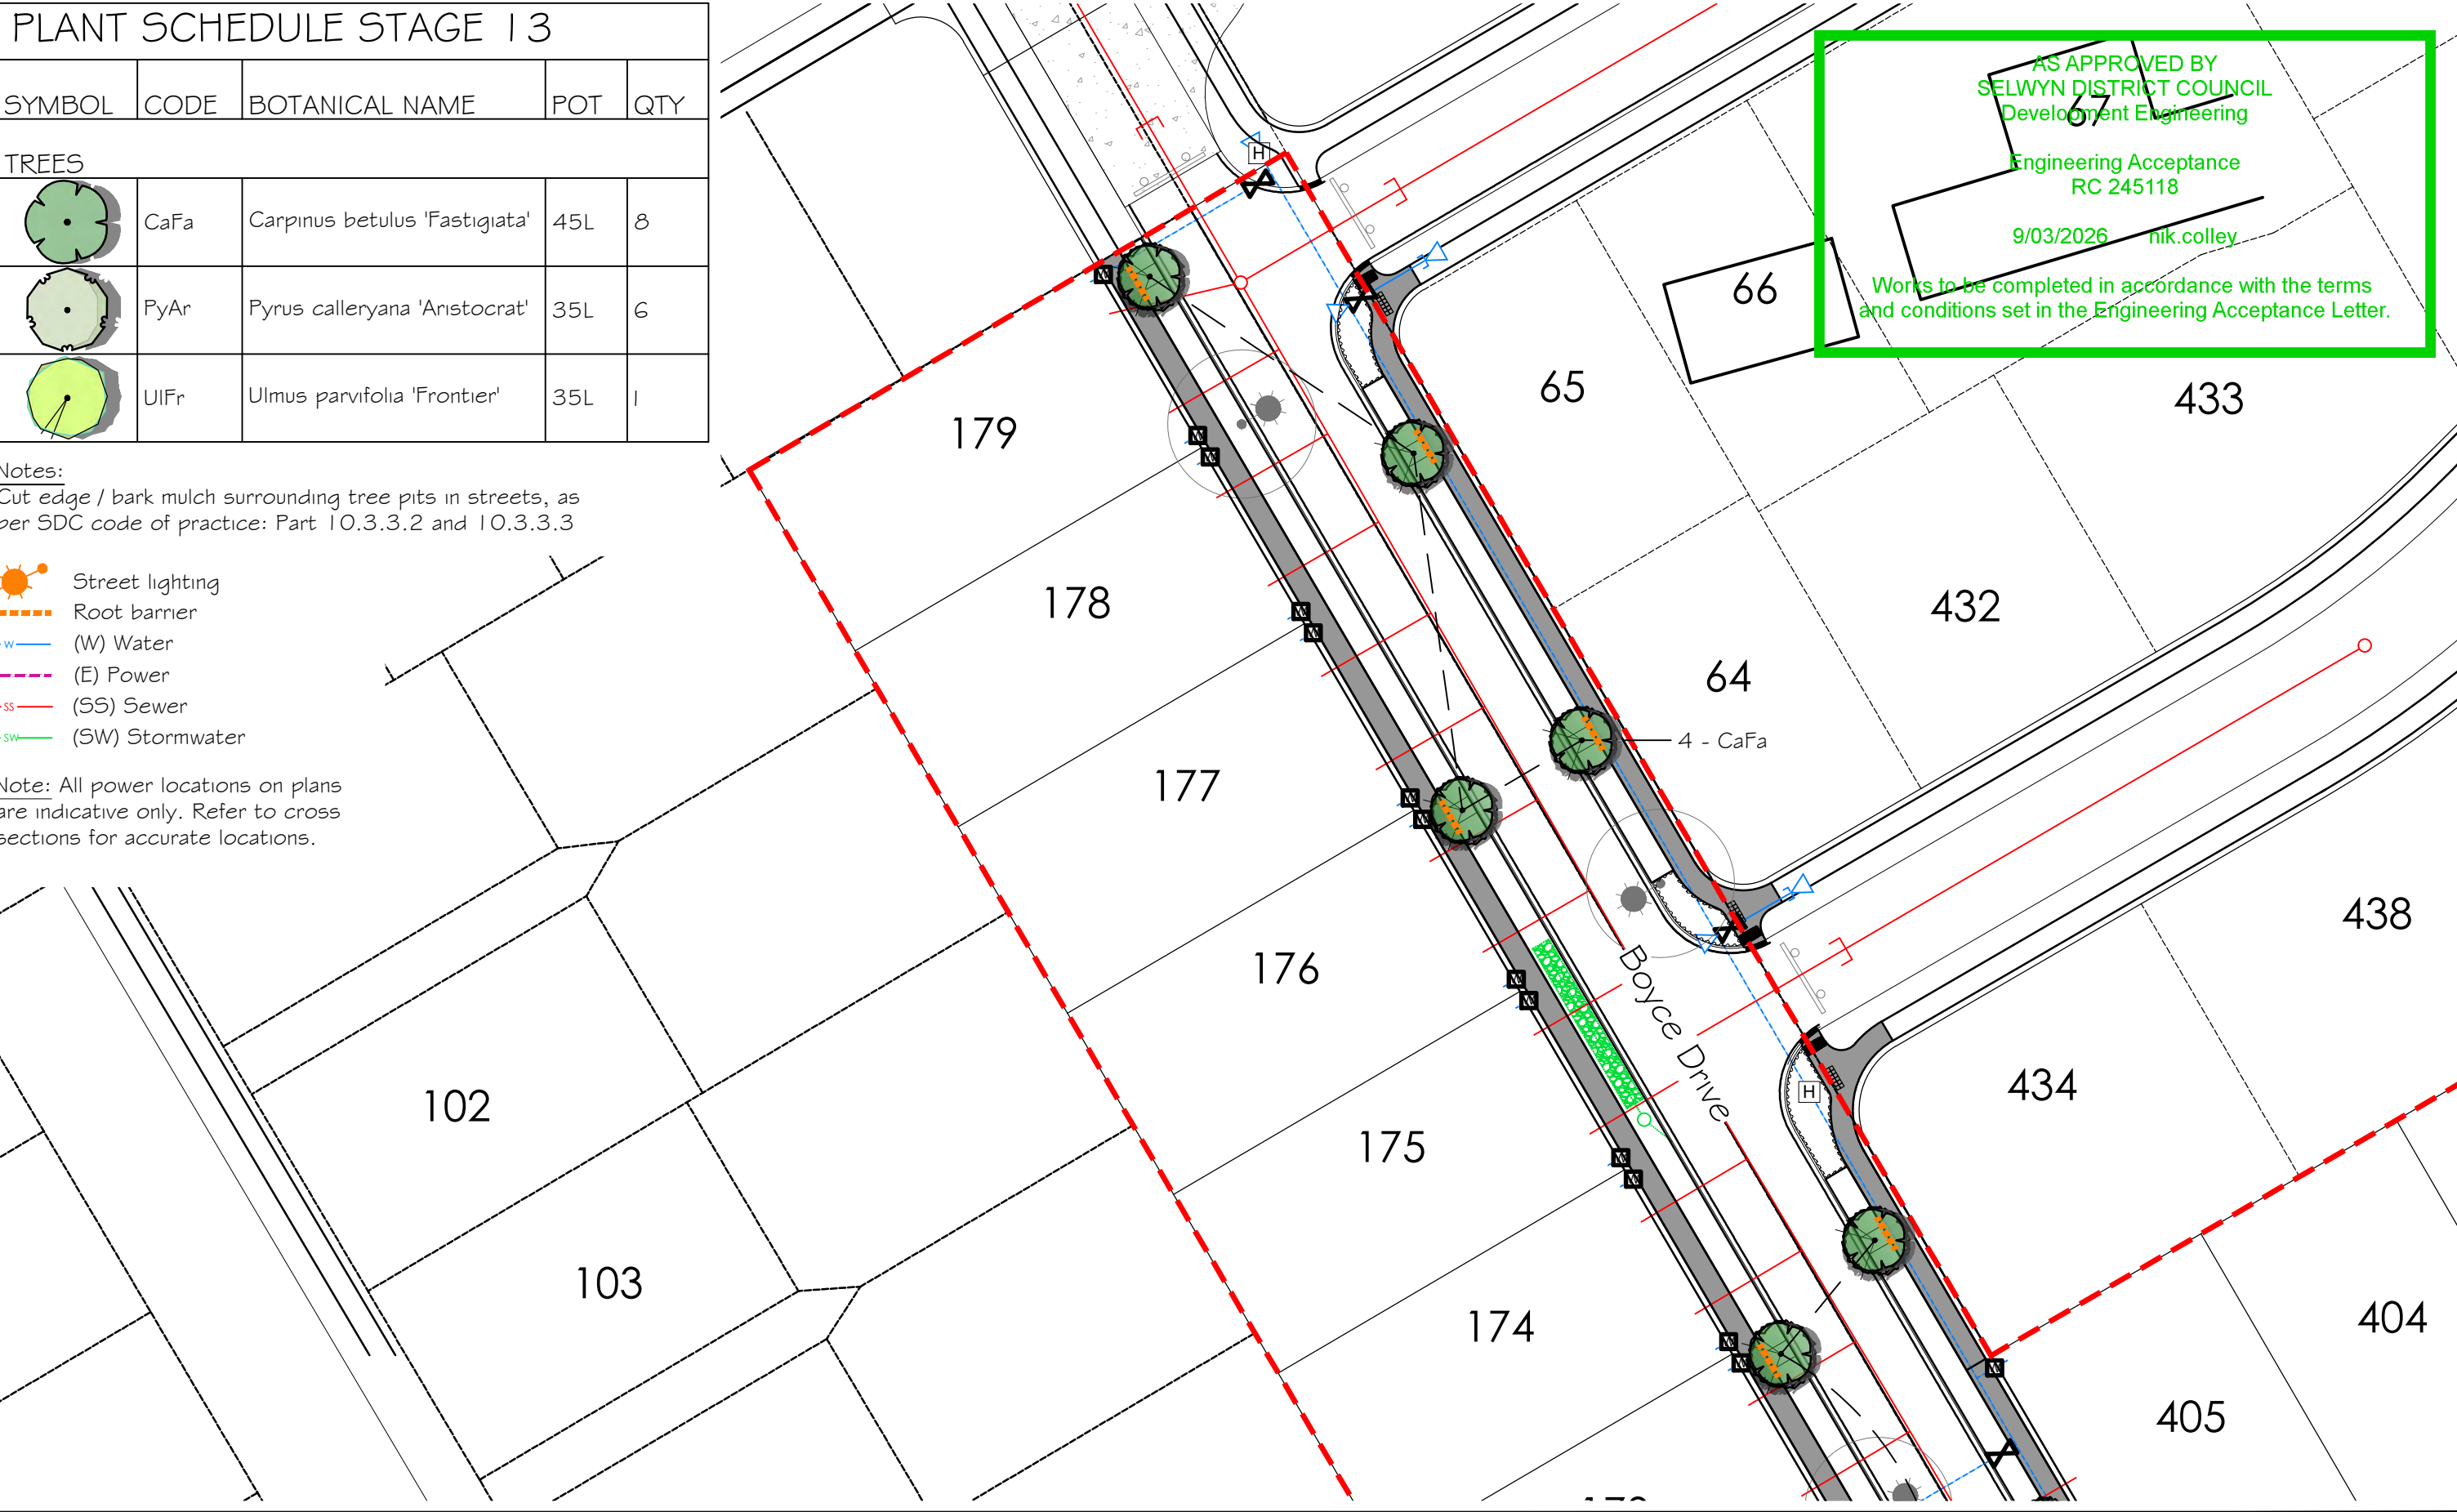

AS APPROVED BY  
SELWYN DISTRICT COUNCIL  
Development Engineering  
  
Engineering Acceptance  
RC 245118  
  
9/03/2026 nik.colley  
  
Works to be completed in accordance with the terms  
and conditions set in the Engineering Acceptance Letter.

PLEASE NOTE  
FOR CONSTRUCTION PURPOSES USE ONLY FIGURED DIMENSIONS. THIS DRAWING MUST ALWAYS BE READ IN CONJUNCTION WITH ALL RELEVANT PROJECT DETAILS. ALL DIMENSIONS MUST BE CHECKED ON SITE PRIOR TO COMMENCEMENT. PLEASE REPORT ANY DISCREPANCY TO THE ARCHITECT OR CONTRACT ADMINISTRATOR  
© COPYRIGHT XTERIORSCAPES 2025

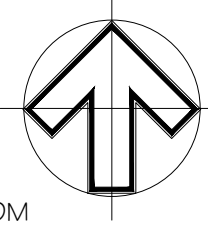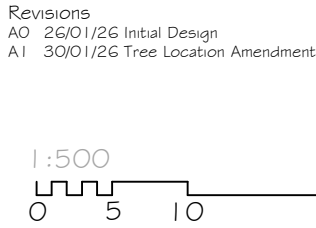


|                                                                                          |  |                          |                              |
|------------------------------------------------------------------------------------------|--|--------------------------|------------------------------|
| Drawing<br>Tree Plan 01 - Stage 13                                                       |  | Project Date<br>Jan 2026 |                              |
| Project/Client<br>Broadfield Grange Stages 10-13<br>Urban Estates 22 & Broadfield Grange |  | Scale @ A3<br>1:500      |                              |
| Job reference   Drawing number<br>24112A-02-TP10                                         |  | Revision<br>A1           | Purpose of Issue<br>Approval |



**xteriorscapes**  
LANDSCAPE ARCHITECTS

441 Papanui Road, PO Box 36-511  
Christchurch 8146  
m: 021 433 418 t: 03 421 8460  
hayden@xteriorscapes.nz  
www.xteriorscapes.nz

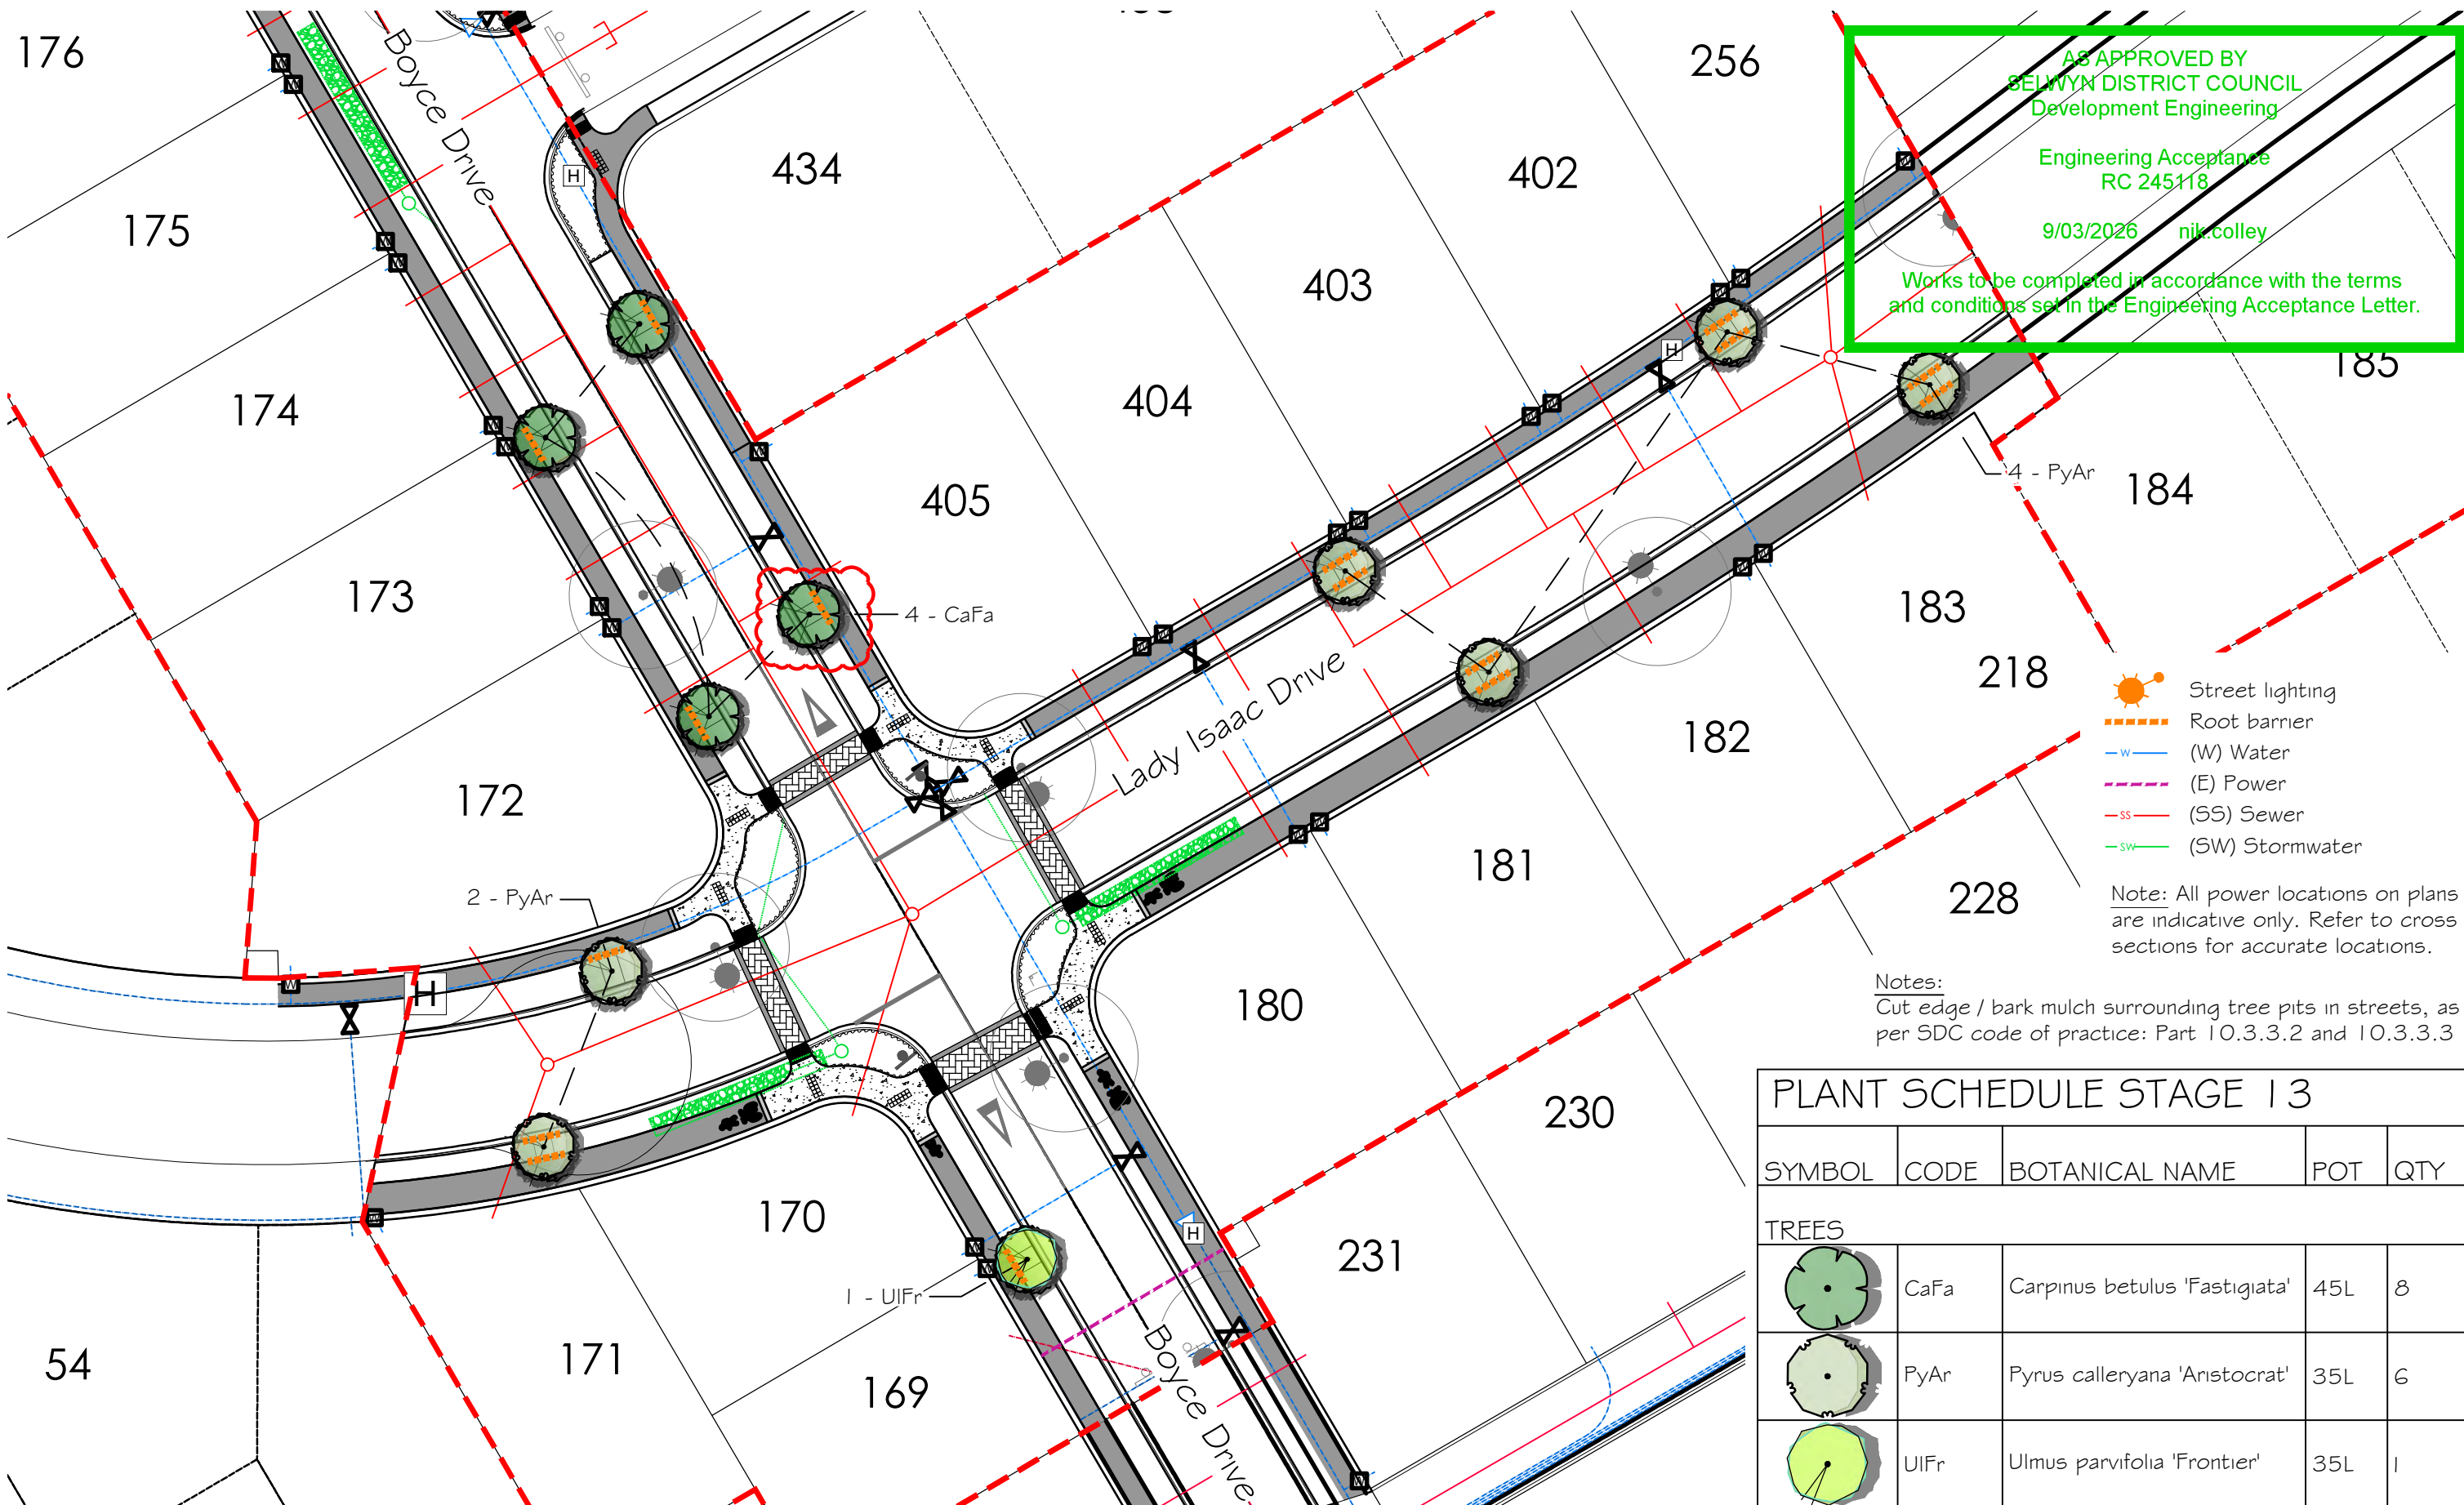

AS APPROVED BY  
SELWYN DISTRICT COUNCIL  
Development Engineering

Engineering Acceptance  
RC 245118

9/03/2026 nikk.colley

Works to be completed in accordance with the terms  
and conditions set in the Engineering Acceptance Letter.

- Street lighting
  - Root barrier
  - (W) Water
  - (E) Power
  - (SS) Sewer
  - (SW) Stormwater
- Note: All power locations on plans are indicative only. Refer to cross sections for accurate locations.


Notes:  
Cut edge / bark mulch surrounding tree pits in streets, as per SDC code of practice: Part 10.3.3.2 and 10.3.3.3

| PLANT SCHEDULE STAGE 13 |      |                               |     |     |
|-------------------------|------|-------------------------------|-----|-----|
| SYMBOL                  | CODE | BOTANICAL NAME                | POT | QTY |
| TREES                   |      |                               |     |     |
|                         | CaFa | Carpinus betulus 'Fastigiata' | 45L | 8   |
|                         | PyAr | Pyrus calleryana 'Aristocrat' | 35L | 6   |
|                         | UIFr | Ulmus parvifolia 'Frontier'   | 35L | 1   |

PLEASE NOTE

FOR CONSTRUCTION PURPOSES USE ONLY FIGURED DIMENSIONS. THIS DRAWING MUST ALWAYS BE READ IN CONJUNCTION WITH ALL RELEVANT PROJECT DETAILS. ALL DIMENSIONS MUST BE CHECKED ON SITE PRIOR TO COMMENCEMENT. PLEASE REPORT ANY DISCREPANCY TO THE ARCHITECT OR CONTRACT ADMINISTRATOR


© COPYRIGHT XTERIORSCAPES 2025

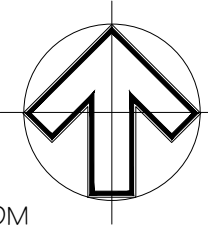

|                                                                                          |  |                          |                              |
|------------------------------------------------------------------------------------------|--|--------------------------|------------------------------|
| Drawing<br>Tree Plan 02 - Stage 13                                                       |  | Project Date<br>Jan 2026 |                              |
| Project/Client<br>Broadfield Grange Stages 10-13<br>Urban Estates 22 & Broadfield Grange |  | Scale @ A3<br>1:500      |                              |
| Job reference   Drawing number<br>24112A-02-TP11                                         |  | Revision<br>A2           | Purpose of Issue<br>Approval |

441 Papanui Road, PO Box 36-511  
Christchurch 8146

m: 021 433 418 t: 03 421 8460  
hayden@xteriorscapes.nz  
www.xteriorscapes.nz

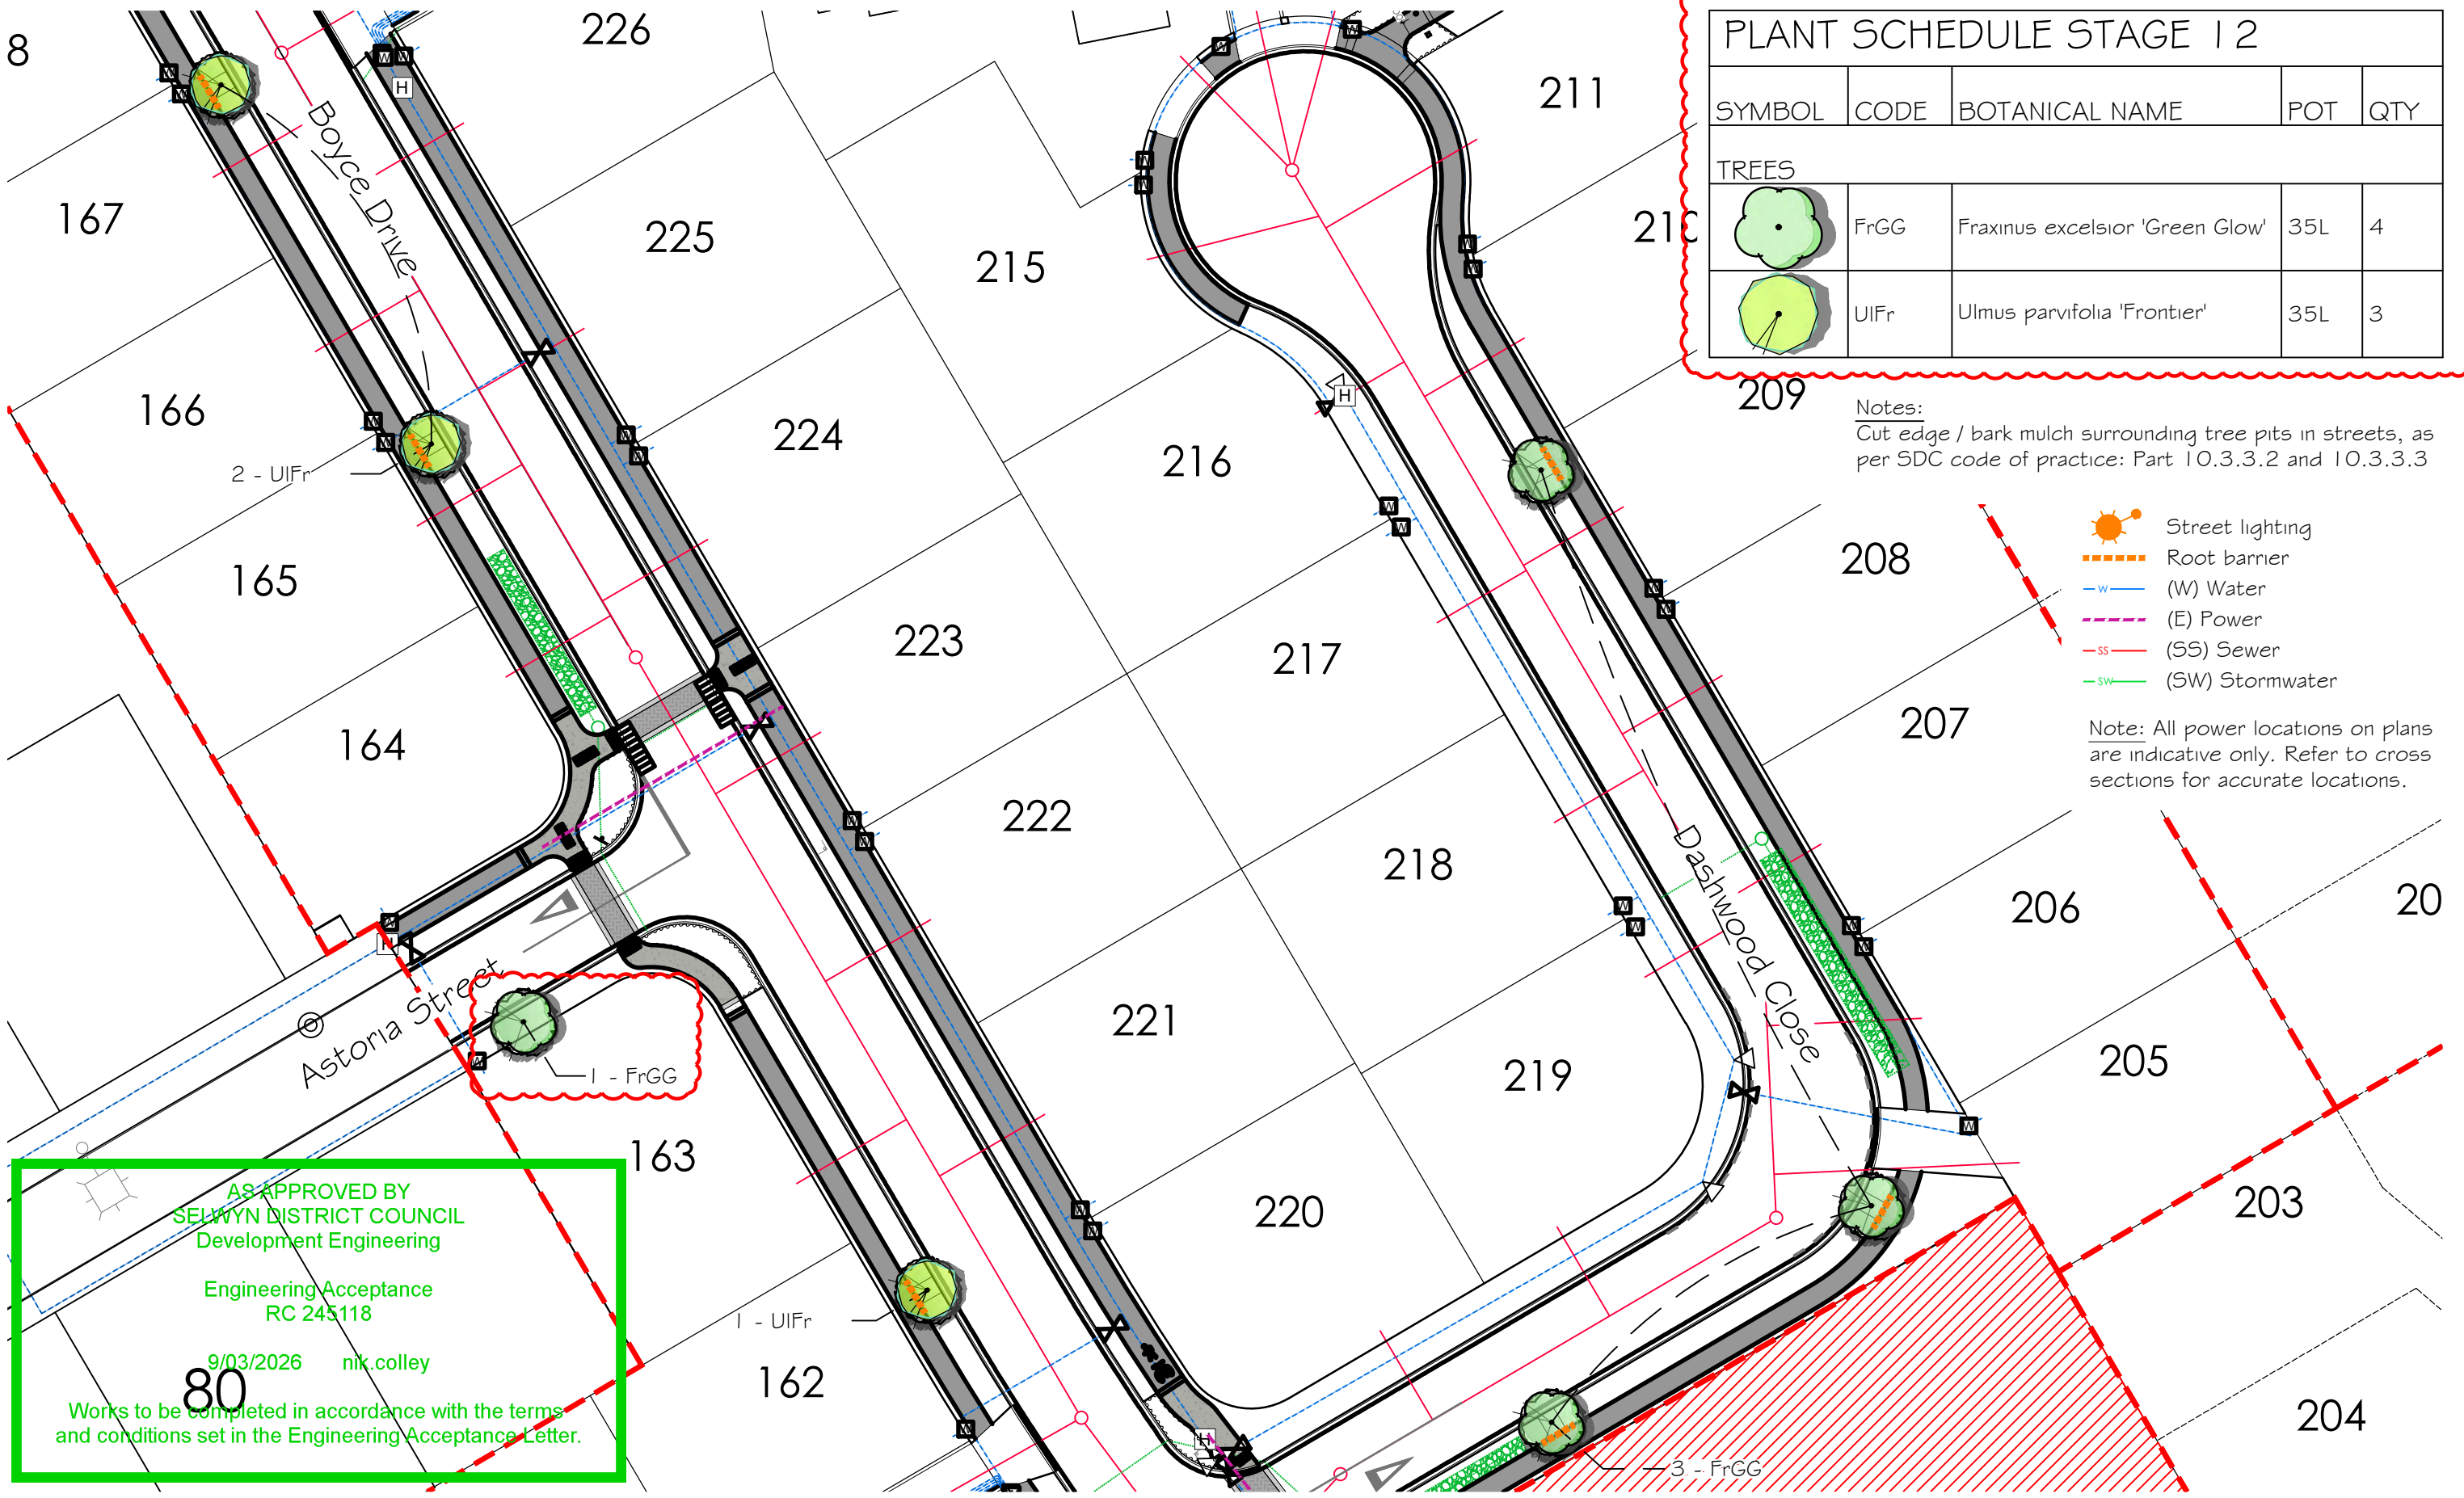

| PLANT SCHEDULE STAGE 1 2                                                            |      |                                 |     |     |
|-------------------------------------------------------------------------------------|------|---------------------------------|-----|-----|
| SYMBOL                                                                              | CODE | BOTANICAL NAME                  | POT | QTY |
| TREES                                                                               |      |                                 |     |     |
|  | FrGG | Fraxinus excelsior 'Green Glow' | 35L | 4   |
|  | UIFr | Ulmus parvifolia 'Frontier'     | 35L | 3   |


Notes:  
Cut edge / bark mulch surrounding tree pits in streets, as per SDC code of practice: Part 10.3.3.2 and 10.3.3.3

-  Street lighting
-  Root barrier
-  (W) Water
-  (E) Power
-  (SS) Sewer
-  (SW) Stormwater

Note: All power locations on plans are indicative only. Refer to cross sections for accurate locations.

AS APPROVED BY  
SELWYN DISTRICT COUNCIL  
Development Engineering  
  
Engineering Acceptance  
RC 245118  
  
9/03/2026    nik.colley  
  
Works to be completed in accordance with the terms  
and conditions set in the Engineering Acceptance Letter.


PLEASE NOTE  
FOR CONSTRUCTION PURPOSES USE ONLY FIGURED DIMENSIONS. THIS DRAWING MUST ALWAYS BE READ IN CONJUNCTION WITH ALL RELEVANT PROJECT DETAILS. ALL DIMENSIONS MUST BE CHECKED ON SITE PRIOR TO COMMENCEMENT. PLEASE REPORT ANY DISCREPANCY TO THE ARCHITECT OR CONTRACT ADMINISTRATOR  
© COPYRIGHT XTERIORSCAPES 2025

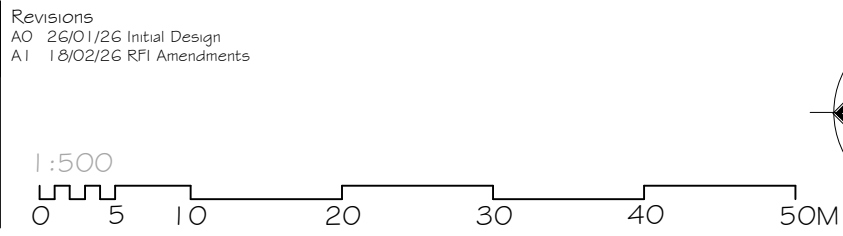

|                                                                                          |  |                          |                              |
|------------------------------------------------------------------------------------------|--|--------------------------|------------------------------|
| Drawing<br>Tree Plan 03 - Stage 10+12                                                    |  | Project Date<br>Jan 2026 |                              |
| Project/Client<br>Broadfield Grange Stages 10-13<br>Urban Estates 22 & Broadfield Grange |  | Scale @ A3<br>1:500      |                              |
| Job reference   Drawing number<br>24112A-02-TP12                                         |  | Revision<br>A1           | Purpose of Issue<br>Approval |



441 Papanui Road, PO Box 36-511  
Christchurch 8146  
m: 021 433 418    t: 03 421 8460  
hayden@xteriorscapes.nz  
www.xteriorscapes.nz

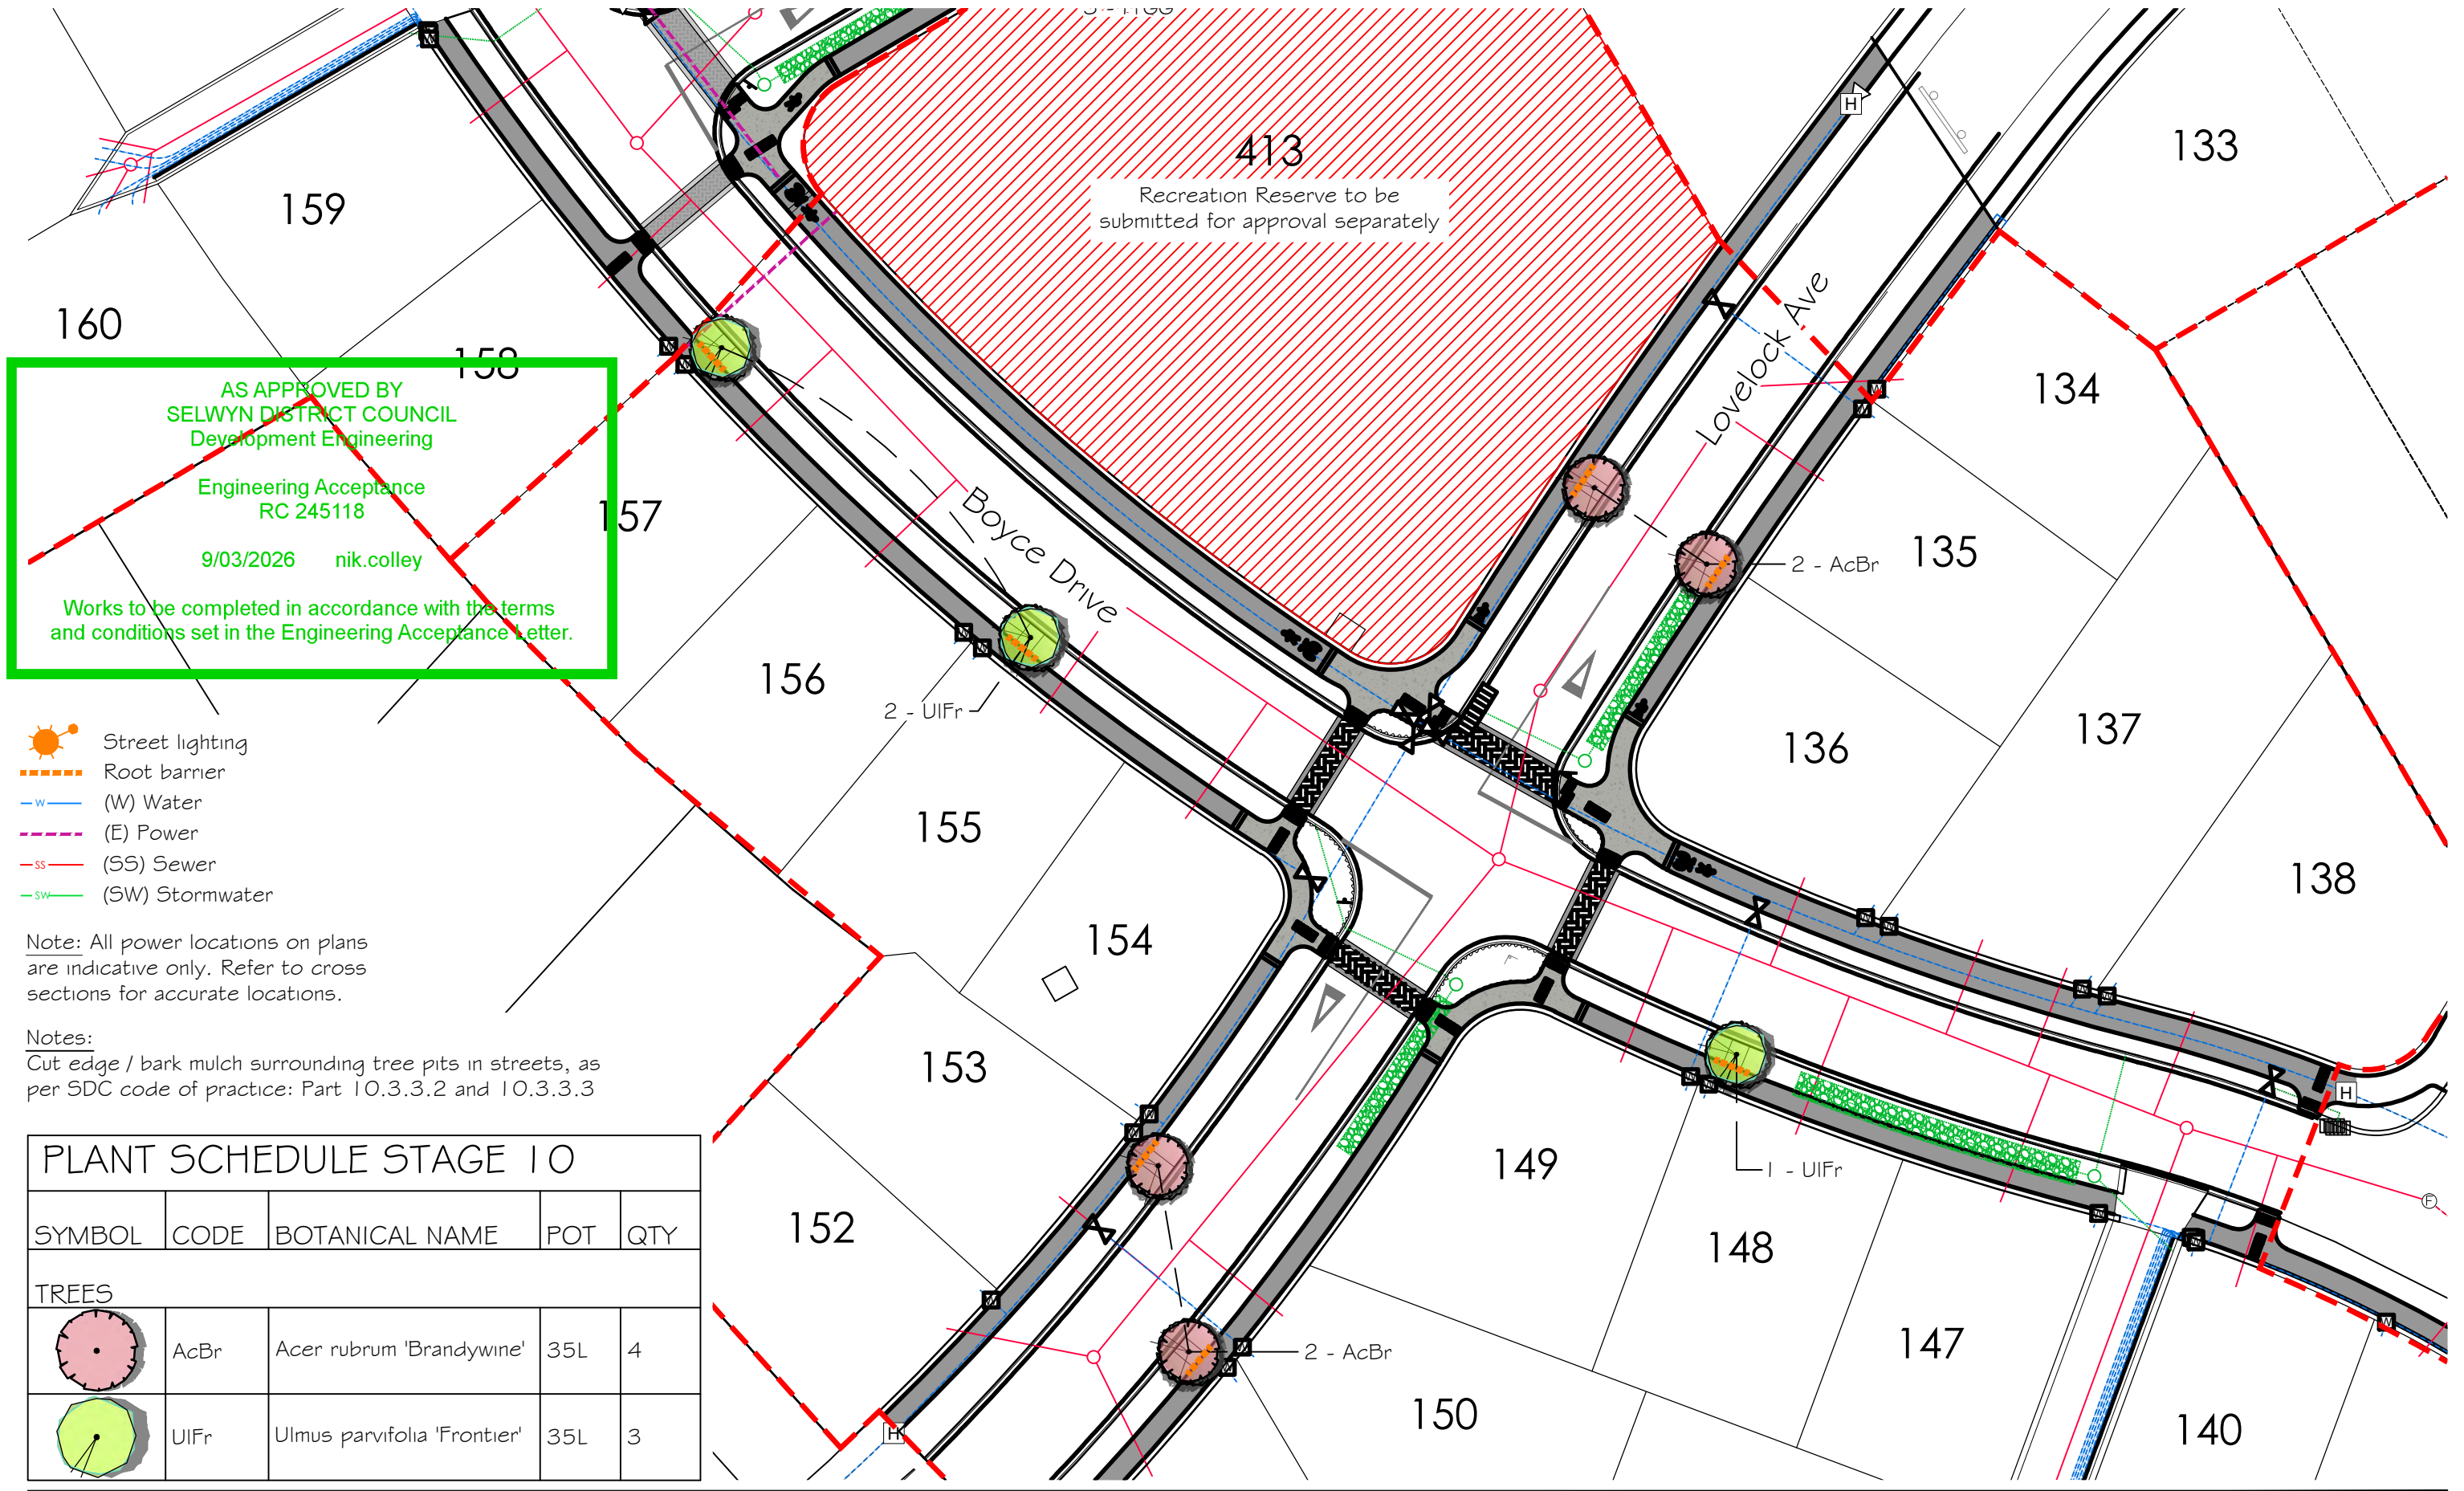

AS APPROVED BY  
SELWYN DISTRICT COUNCIL  
Development Engineering

Engineering Acceptance  
RC 245118

9/03/2026    nik.colley

Works to be completed in accordance with the terms  
and conditions set in the Engineering Acceptance Letter.

- Street lighting
- Root barrier
- (W) Water
- (E) Power
- (SS) Sewer
- (SW) Stormwater

Note: All power locations on plans are indicative only. Refer to cross sections for accurate locations.

Notes:  
Cut edge / bark mulch surrounding tree pits in streets, as per SDC code of practice: Part 10.3.3.2 and 10.3.3.3

PLANT SCHEDULE STAGE 10



| SYMBOL | CODE | BOTANICAL NAME              | POT | QTY |
|--------|------|-----------------------------|-----|-----|
| TREES  |      |                             |     |     |
|        | AcBr | Acer rubrum 'Brandywine'    | 35L | 4   |
|        | UIFr | Ulmus parvifolia 'Frontier' | 35L | 3   |

PLEASE NOTE

FOR CONSTRUCTION PURPOSES USE ONLY FIGURED DIMENSIONS. THIS DRAWING MUST ALWAYS BE READ IN CONJUNCTION WITH ALL RELEVANT PROJECT DETAILS. ALL DIMENSIONS MUST BE CHECKED ON SITE PRIOR TO COMMENCEMENT. PLEASE REPORT ANY DISCREPANCY TO THE ARCHITECT OR CONTRACT ADMINISTRATOR

© COPYRIGHT XTERIORSCAPES 2025

Revisions  
AO 26/01/26 Initial Design

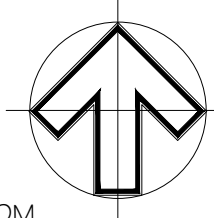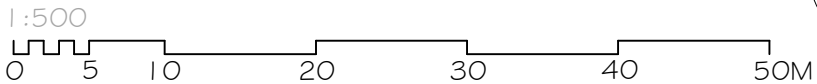

Drawing  
Tree Plan 04 - Stage 10

Project/Client  
Broadfield Grange Stages 10-13  
Urban Estates 22 & Broadfield Grange

Job reference | Drawing number  
24112A-02-TP13

Project Date  
Jan 2026

Scale @ A3  
1:500

Purpose of Issue  
Approval

Revision  
AO

**xteriorscapes**  
LANDSCAPE ARCHITECTS

441 Papanui Road, PO Box 36-511  
Christchurch 8146

m: 021 433 418    t: 03 421 8460  
hayden@xteriorscapes.nz  
www.xteriorscapes.nz

Key:

- Stage 10
- Stage 10 Reserve
- Stage 12
- Stage 13



AS APPROVED BY  
SELWYN DISTRICT COUNCIL  
Development Engineering

Engineering Acceptance  
RC 245118

9/03/2026 nik.colley

Works to be completed in accordance with the terms  
and conditions set in the Engineering Acceptance Letter.



PLEASE NOTE

FOR CONSTRUCTION PURPOSES USE ONLY FIGURED  
DIMENSIONS. THIS DRAWING MUST ALWAYS BE READ  
IN CONJUNCTION WITH ALL RELEVANT PROJECT DETAILS.  
ALL DIMENSIONS MUST BE CHECKED ON SITE PRIOR TO  
COMMENCEMENT. PLEASE REPORT ANY DISCREPANCY  
TO THE ARCHITECT OR CONTRACT ADMINISTRATOR

© COPYRIGHT XTERIORSCAPES 2025

Revisions  
AO 27/01/26 Initial Design

1:100

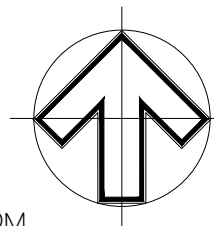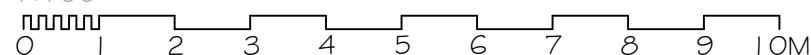

|                                                                                                |                |
|------------------------------------------------------------------------------------------------|----------------|
| Drawing<br>Conceptual Landscape Plan                                                           |                |
| Project/Client<br>Broadfield Grange Stages 10, 12 & 13<br>Urban Estates 22 & Broadfield Grange |                |
| Job reference   Drawing number<br>24112A-03-PP01                                               | Revision<br>AO |

|                              |
|------------------------------|
| Project Date<br>Jan 2026     |
| Scale @ A3<br>1:100          |
| Purpose of Issue<br>Approval |




441 Papanui Road, PO Box 36-511  
Christchurch 8146  
m: 021 433 418 t: 03 421 8460  
hayden@xteriorscapes.nz  
www.xteriorscapes.nz

| PLANT SCHEDULE STAGE 1 3                                                          |      |                                 |      |         |     |
|-----------------------------------------------------------------------------------|------|---------------------------------|------|---------|-----|
| SYMBOL                                                                            | CODE | BOTANICAL NAME                  | POT  |         | QTY |
| SHRUBS                                                                            |      |                                 |      |         |     |
|  | AgSF | Agapanthus africanus 'Sea Foam' | 2.5L |         | 82  |
|  | AzGW | Azalea x 'Gumpo White'          | 2.5L |         | 83  |
|  | HePP | Hebe x 'Pretty in Pink'         | 2.5L |         | 24  |
|  | LoTa | Lomandra longifolia 'Tanika'    | 2.5L |         | 36  |
|  | NaFp | Nandina domestica 'Firepower'   | 2.5L |         | 40  |
|  | Pipr | Pimelea prostrata               | 2.5L |         | 16  |
|  | PiPP | Pittosporum 'Pom pom'           | 2.5L |         | 12  |
|  | WeGB | Westringia x 'Grey Box'         | 2.5L |         | 49  |
| SYMBOL                                                                            | CODE | BOTANICAL NAME                  | SIZE | SPACING | QTY |
| SHRUB AREAS                                                                       |      |                                 |      |         |     |
|  | DiLi | Dianella revoluta 'Little Rev'  | 2.5L | 400 mm  | 155 |



| SYMBOL      | CODE | BOTANICAL NAME                 | SIZE | SPACING | QTY |
|-------------|------|--------------------------------|------|---------|-----|
| SHRUB AREAS |      |                                |      |         |     |
|             | DIL1 | Dianella revoluta 'Little Rev' | 2.5L | 400 mm  | 155 |

1. Planting shall conform with applicable sections of Selwyn District Council Code of Practice, Part 10, Section Landscape Planting (unless specified otherwise).
2. All planting against kerbs or footpaths to be set back minimum of 500mm, or so that mature plant does not overhang edge of garden bed.
3. All garden bed edges against grass to have either a timber edge (TE) or a cut edge (CE)
4. All garden beds adjacent to footpaths to have 150mm deep timber batten edge

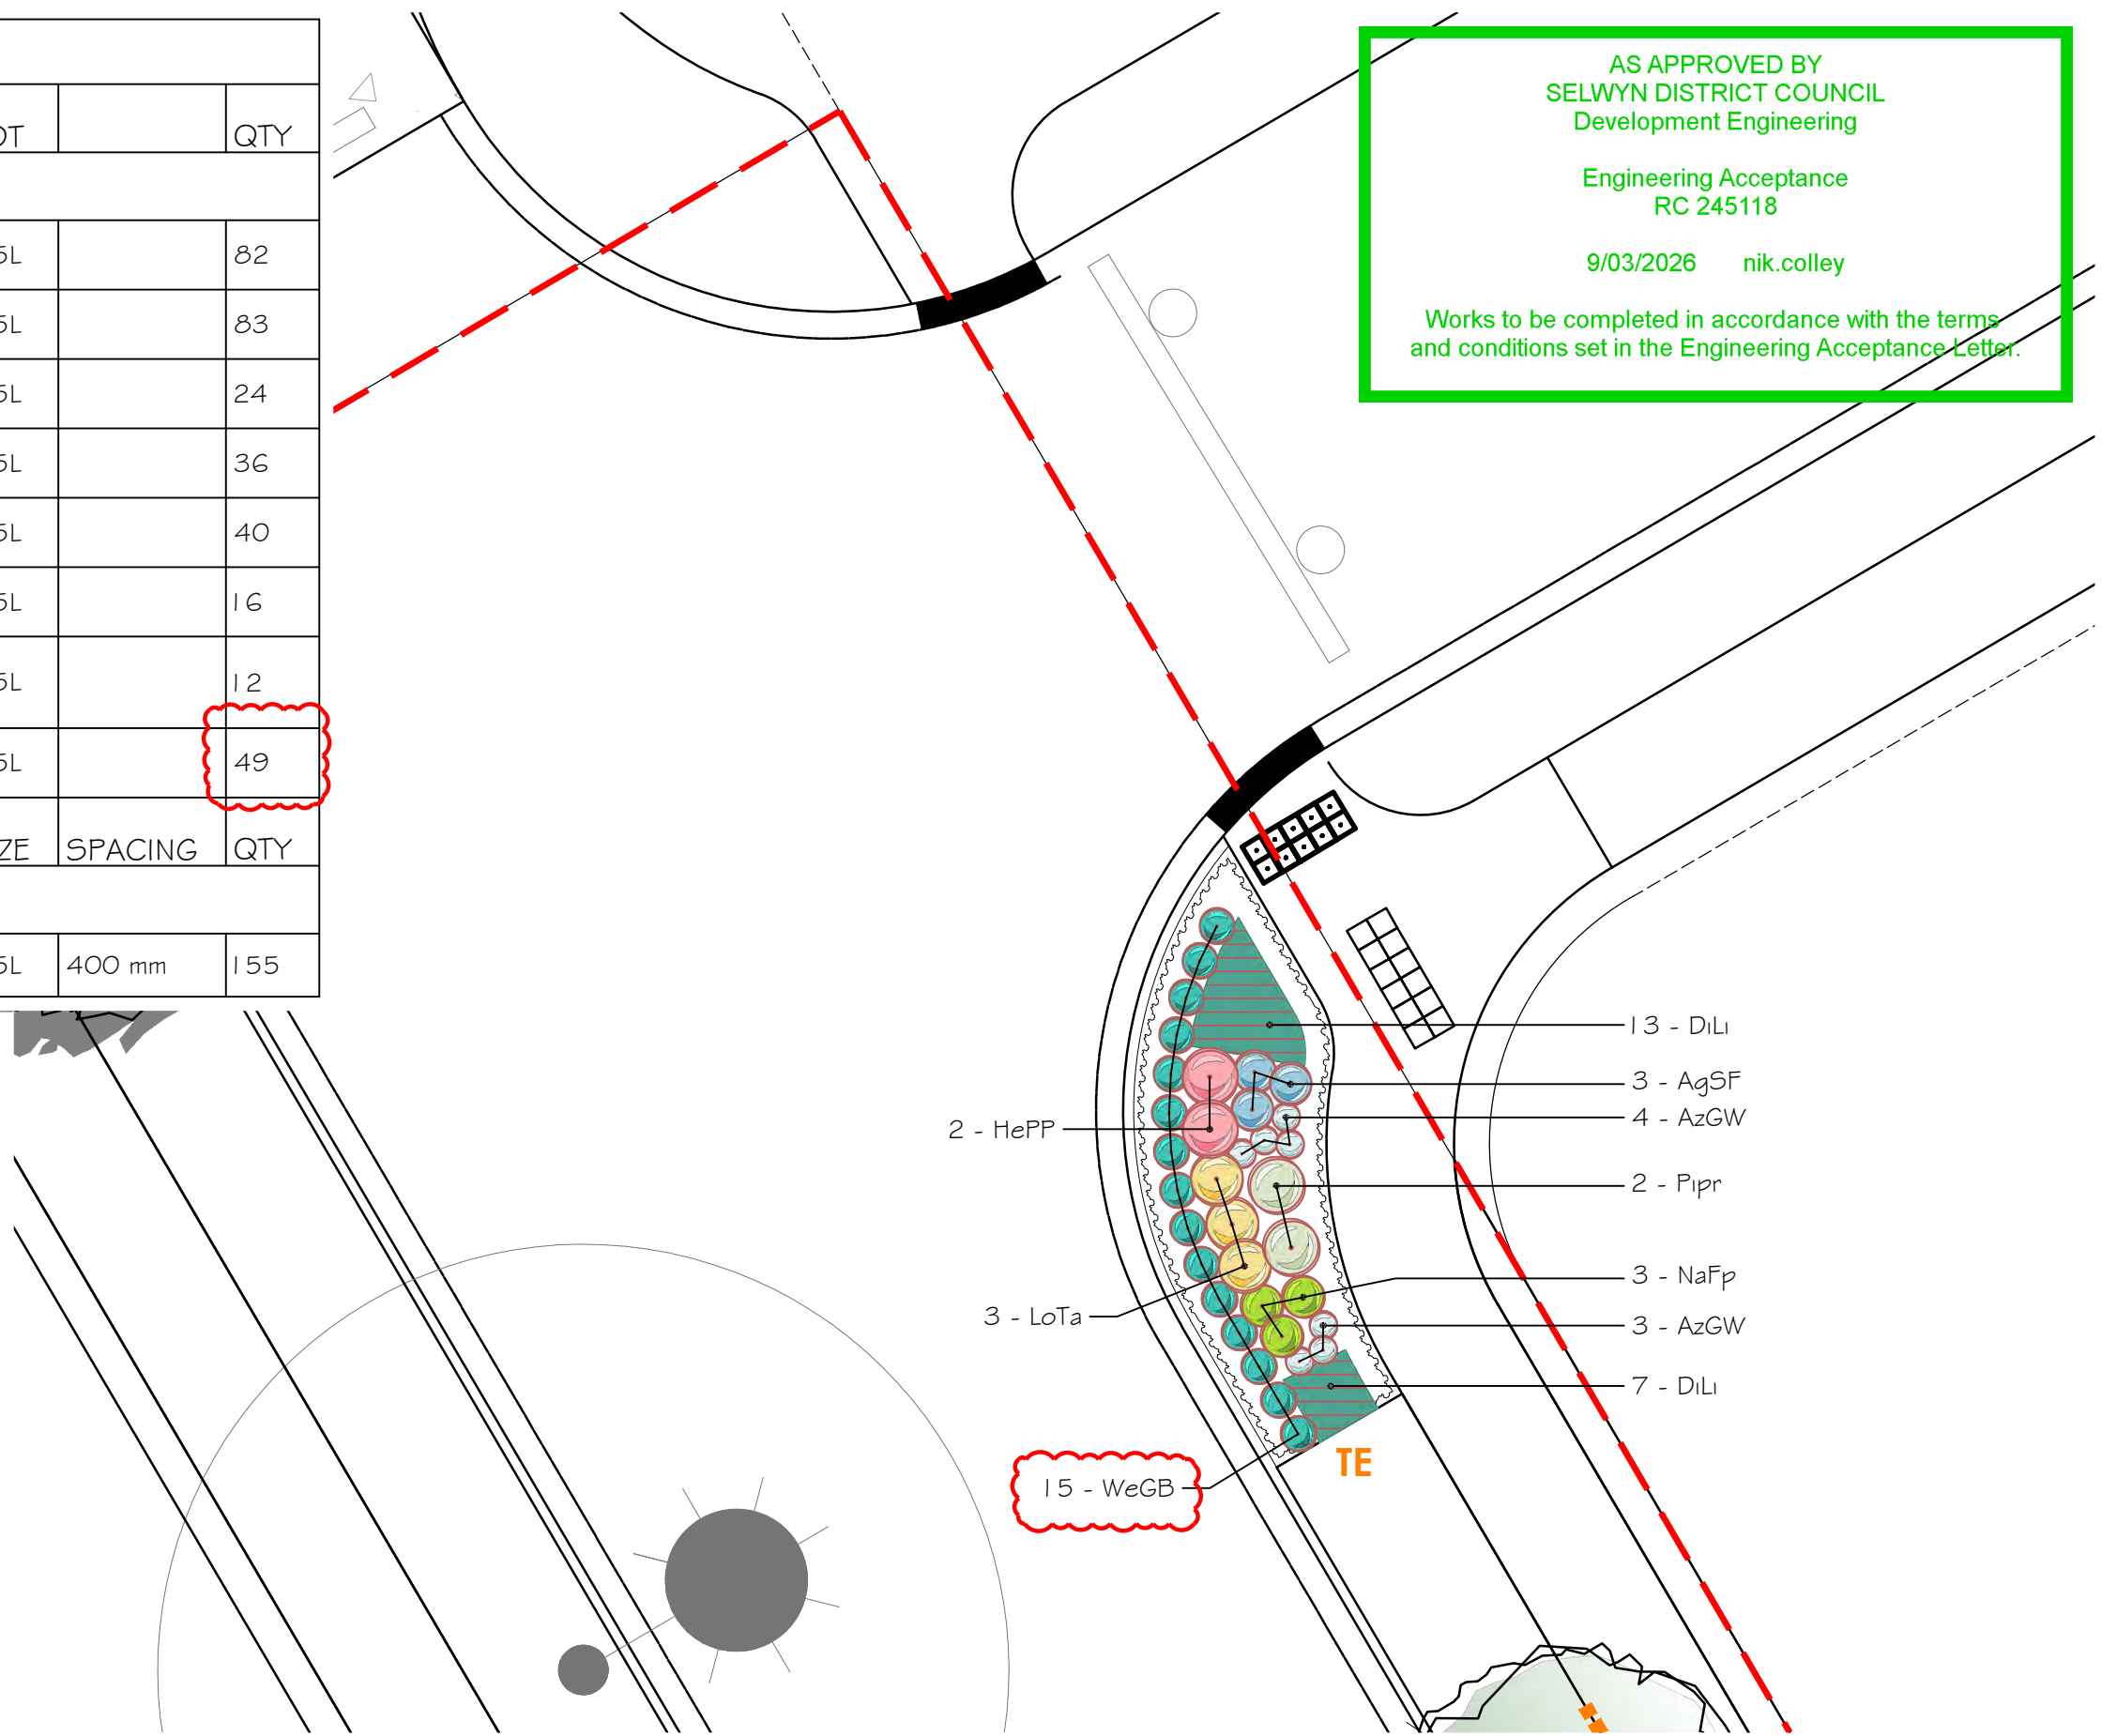

FOR CONSTRUCTION PURPOSES USE ONLY FIGURED  
DIMENSIONS. THIS DRAWING MUST ALWAYS BE READ  
IN CONJUNCTION WITH ALL RELEVANT PROJECT DETAILS.  
ALL DIMENSIONS MUST BE CHECKED ON SITE PRIOR TO  
COMMENCEMENT. PLEASE REPORT ANY DISCREPANCY  
TO THE ARCHITECT OR CONTRACT ADMINISTRATOR

Revisions  
AO 27/01/26 Initial Design  
AI 18/02/26 RFI Amendments

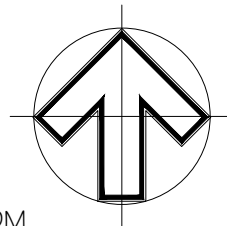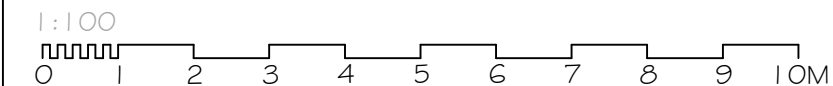

Drawing  
Conceptual Landscape Plan  
Project/Client  
Broadfield Grange Stages 10, 12 & 13  
Urban Estates 22 & Broadfield Grange  
Job reference | Drawing number | Revision  
24 | 12A-03-PP10 | A1


|                  |          |
|------------------|----------|
| Project Date     | Jan 2026 |
| Scale @ A3       | 1:100    |
| Purpose of Issue | Approval |



441 Papanui Road, PO Box 36-511  
Christchurch 8146  
m: 021 433 418      f: 03 421 8460  
hayden@xteriorscapes.nz  
www.xteriorscapes.nz

| PLANT SCHEDULE STAGE 13                                                           |      |                                 |      |         |     |
|-----------------------------------------------------------------------------------|------|---------------------------------|------|---------|-----|
| SYMBOL                                                                            | CODE | BOTANICAL NAME                  | POT  |         | QTY |
| SHRUBS                                                                            |      |                                 |      |         |     |
|  | AgSF | Agapanthus africanus 'Sea Foam' | 2.5L |         | 82  |
|  | AzGW | Azalea x 'Gumpo White'          | 2.5L |         | 83  |
|  | HePP | Hebe x 'Pretty in Pink'         | 2.5L |         | 24  |
|  | LoTa | Lomandra longifolia 'Tanika'    | 2.5L |         | 36  |
|  | NaFp | Nandina domestica 'Firepower'   | 2.5L |         | 40  |
|  | PiPr | Pimelea prostrata               | 2.5L |         | 16  |
|  | PiPP | Pittosporum 'Pom pom'           | 2.5L |         | 12  |
|  | WeGB | Westringia x 'Grey Box'         | 2.5L |         | 49  |
| SYMBOL                                                                            | CODE | BOTANICAL NAME                  | SIZE | SPACING | QTY |
| SHRUB AREAS                                                                       |      |                                 |      |         |     |
|  | DiLi | Dianella revoluta 'Little Rev'  | 2.5L | 400 mm  | 155 |



- NOTES:
- Planting shall conform with applicable sections of Selwyn District Council Code of Practice, Part 10, Section Landscape Planting (unless specified otherwise).
  - All planting against kerbs or footpaths to be set back minimum of 500mm, or so that mature plant does not overhang edge of garden bed.
  - All garden bed edges against grass to have either a timber edge (TE) or a cut edge (CE)
  - All garden beds adjacent to footpaths to have 150mm deep timber batten edge.

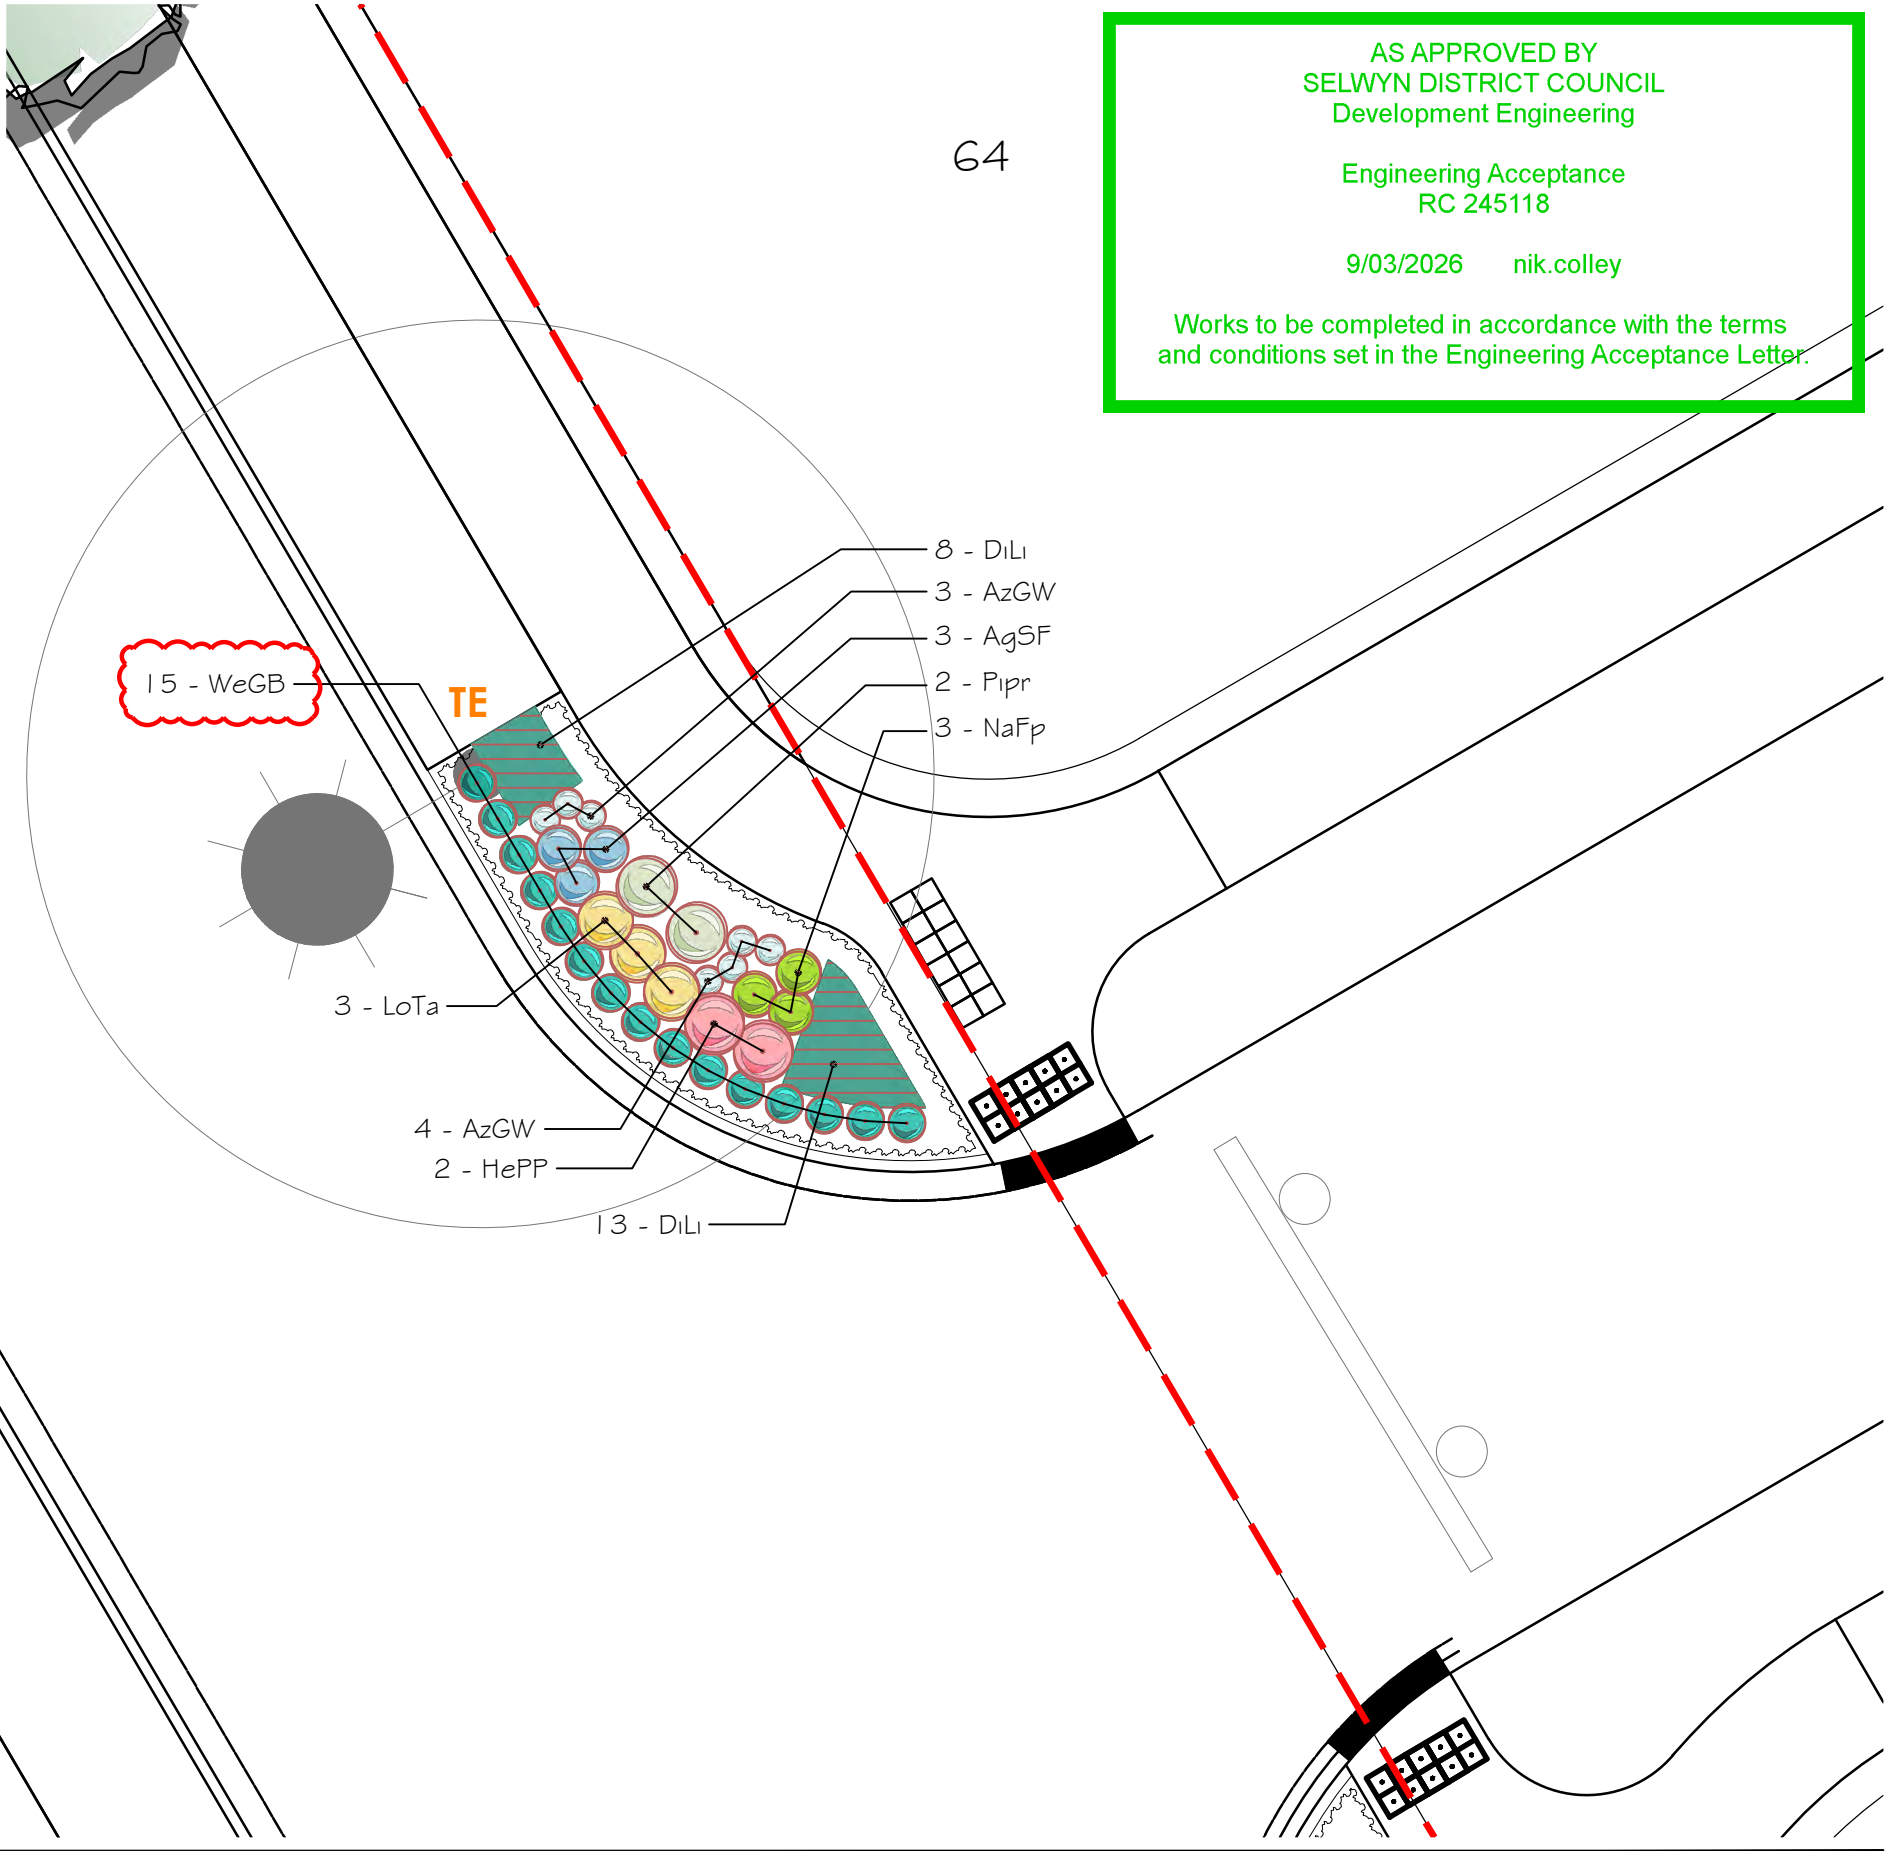

PLEASE NOTE

FOR CONSTRUCTION PURPOSES USE ONLY FIGURED DIMENSIONS. THIS DRAWING MUST ALWAYS BE READ IN CONJUNCTION WITH ALL RELEVANT PROJECT DETAILS. ALL DIMENSIONS MUST BE CHECKED ON SITE PRIOR TO COMMENCEMENT. PLEASE REPORT ANY DISCREPANCY TO THE ARCHITECT OR CONTRACT ADMINISTRATOR

© COPYRIGHT XTERIORSCAPES 2025

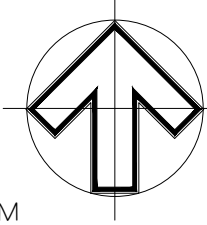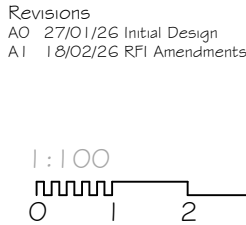

|                                      |  |                  |  |
|--------------------------------------|--|------------------|--|
| Drawing                              |  | Project Date     |  |
| Conceptual Landscape Plan            |  | Jan 2026         |  |
| Project/Client                       |  | Scale @ A3       |  |
| Broadfield Grange Stages 10, 12 & 13 |  | 1:100            |  |
| Urban Estates 22 & Broadfield Grange |  | Purpose of Issue |  |
| Job reference   Drawing number       |  | Approval         |  |
| 24112A-03-PP11                       |  | A1               |  |
| Revision                             |  |                  |  |



LANDSCAPE ARCHITECTS

441 Papanui Road, PO Box 36-511  
Christchurch 8146

m: 021 433 418 t: 03 421 8460  
hayden@xteriorscapes.nz  
www.xteriorscapes.nz

AS APPROVED BY  
SELWYN DISTRICT COUNCIL  
Development Engineering

Engineering Acceptance  
RC 245118

9/03/2026      nik.colley

Works to be completed in accordance with the terms  
and conditions set in the Engineering Acceptance Letter

- AS APPROVED BY  
SELWYN DISTRICT COUNCIL  
Development Engineering
- Engineering Acceptance  
RC 245118
- 9/03/2026      nik.colley
- Works to be completed in accordance with the terms  
and conditions set in the Engineering Acceptance Letter

| PLANT SCHEDULE STAGE 1 3                                                            |      |                                 |      |         |     |
|-------------------------------------------------------------------------------------|------|---------------------------------|------|---------|-----|
| SYMBOL                                                                              | CODE | BOTANICAL NAME                  | POT  |         | QTY |
| SHRUBS                                                                              |      |                                 |      |         |     |
|   | AgSF | Agapanthus africanus 'Sea Foam' | 2.5L |         | 82  |
|  | AzGW | Azalea x 'Gumpo White'          | 2.5L |         | 83  |
|  | HePP | Hebe x 'Pretty in Pink'         | 2.5L |         | 24  |
|  | LoTa | Lomandra longifolia 'Tanika'    | 2.5L |         | 36  |
|  | NaFp | Nandina domestica 'Firepower'   | 2.5L |         | 40  |
|  | Pipr | Pimelea prostrata               | 2.5L |         | 16  |
|  | PiPP | Pittosporum 'Pom pom'           | 2.5L |         | 12  |
|  | WeGB | Westringia x 'Grey Box'         | 2.5L |         | 49  |
| SYMBOL                                                                              | CODE | BOTANICAL NAME                  | SIZE | SPACING | QTY |
| SHRUB AREAS                                                                         |      |                                 |      |         |     |
|   | DiLi | Dianella revoluta 'Little Rev'  | 2.5L | 400 mm  | 155 |

| SYMBOL                                                                              | CODE | BOTANICAL NAME                  | POT  |         | QTY |
|-------------------------------------------------------------------------------------|------|---------------------------------|------|---------|-----|
| SHRUBS                                                                              |      |                                 |      |         |     |
|   | AgSF | Agapanthus africanus 'Sea Foam' | 2.5L |         | 82  |
|  | AzGW | Azalea x 'Gumpo White'          | 2.5L |         | 83  |
|  | HePP | Hebe x 'Pretty in Pink'         | 2.5L |         | 24  |
|  | LoTa | Lomandra longifolia 'Tanika'    | 2.5L |         | 36  |
|  | NaFp | Nandina domestica 'Firepower'   | 2.5L |         | 40  |
|  | Pipr | Pimelea prostrata               | 2.5L |         | 16  |
|  | PiPP | Pittosporum 'Pom pom'           | 2.5L |         | 12  |
|  | WeGB | Westringia x 'Grey Box'         | 2.5L |         | 49  |
| SYMBOL                                                                              | CODE | BOTANICAL NAME                  | SIZE | SPACING | QTY |
| SHRUB AREAS                                                                         |      |                                 |      |         |     |
|   | DiLi | Dianella revoluta 'Little Rev'  | 2.5L | 400 mm  | 155 |

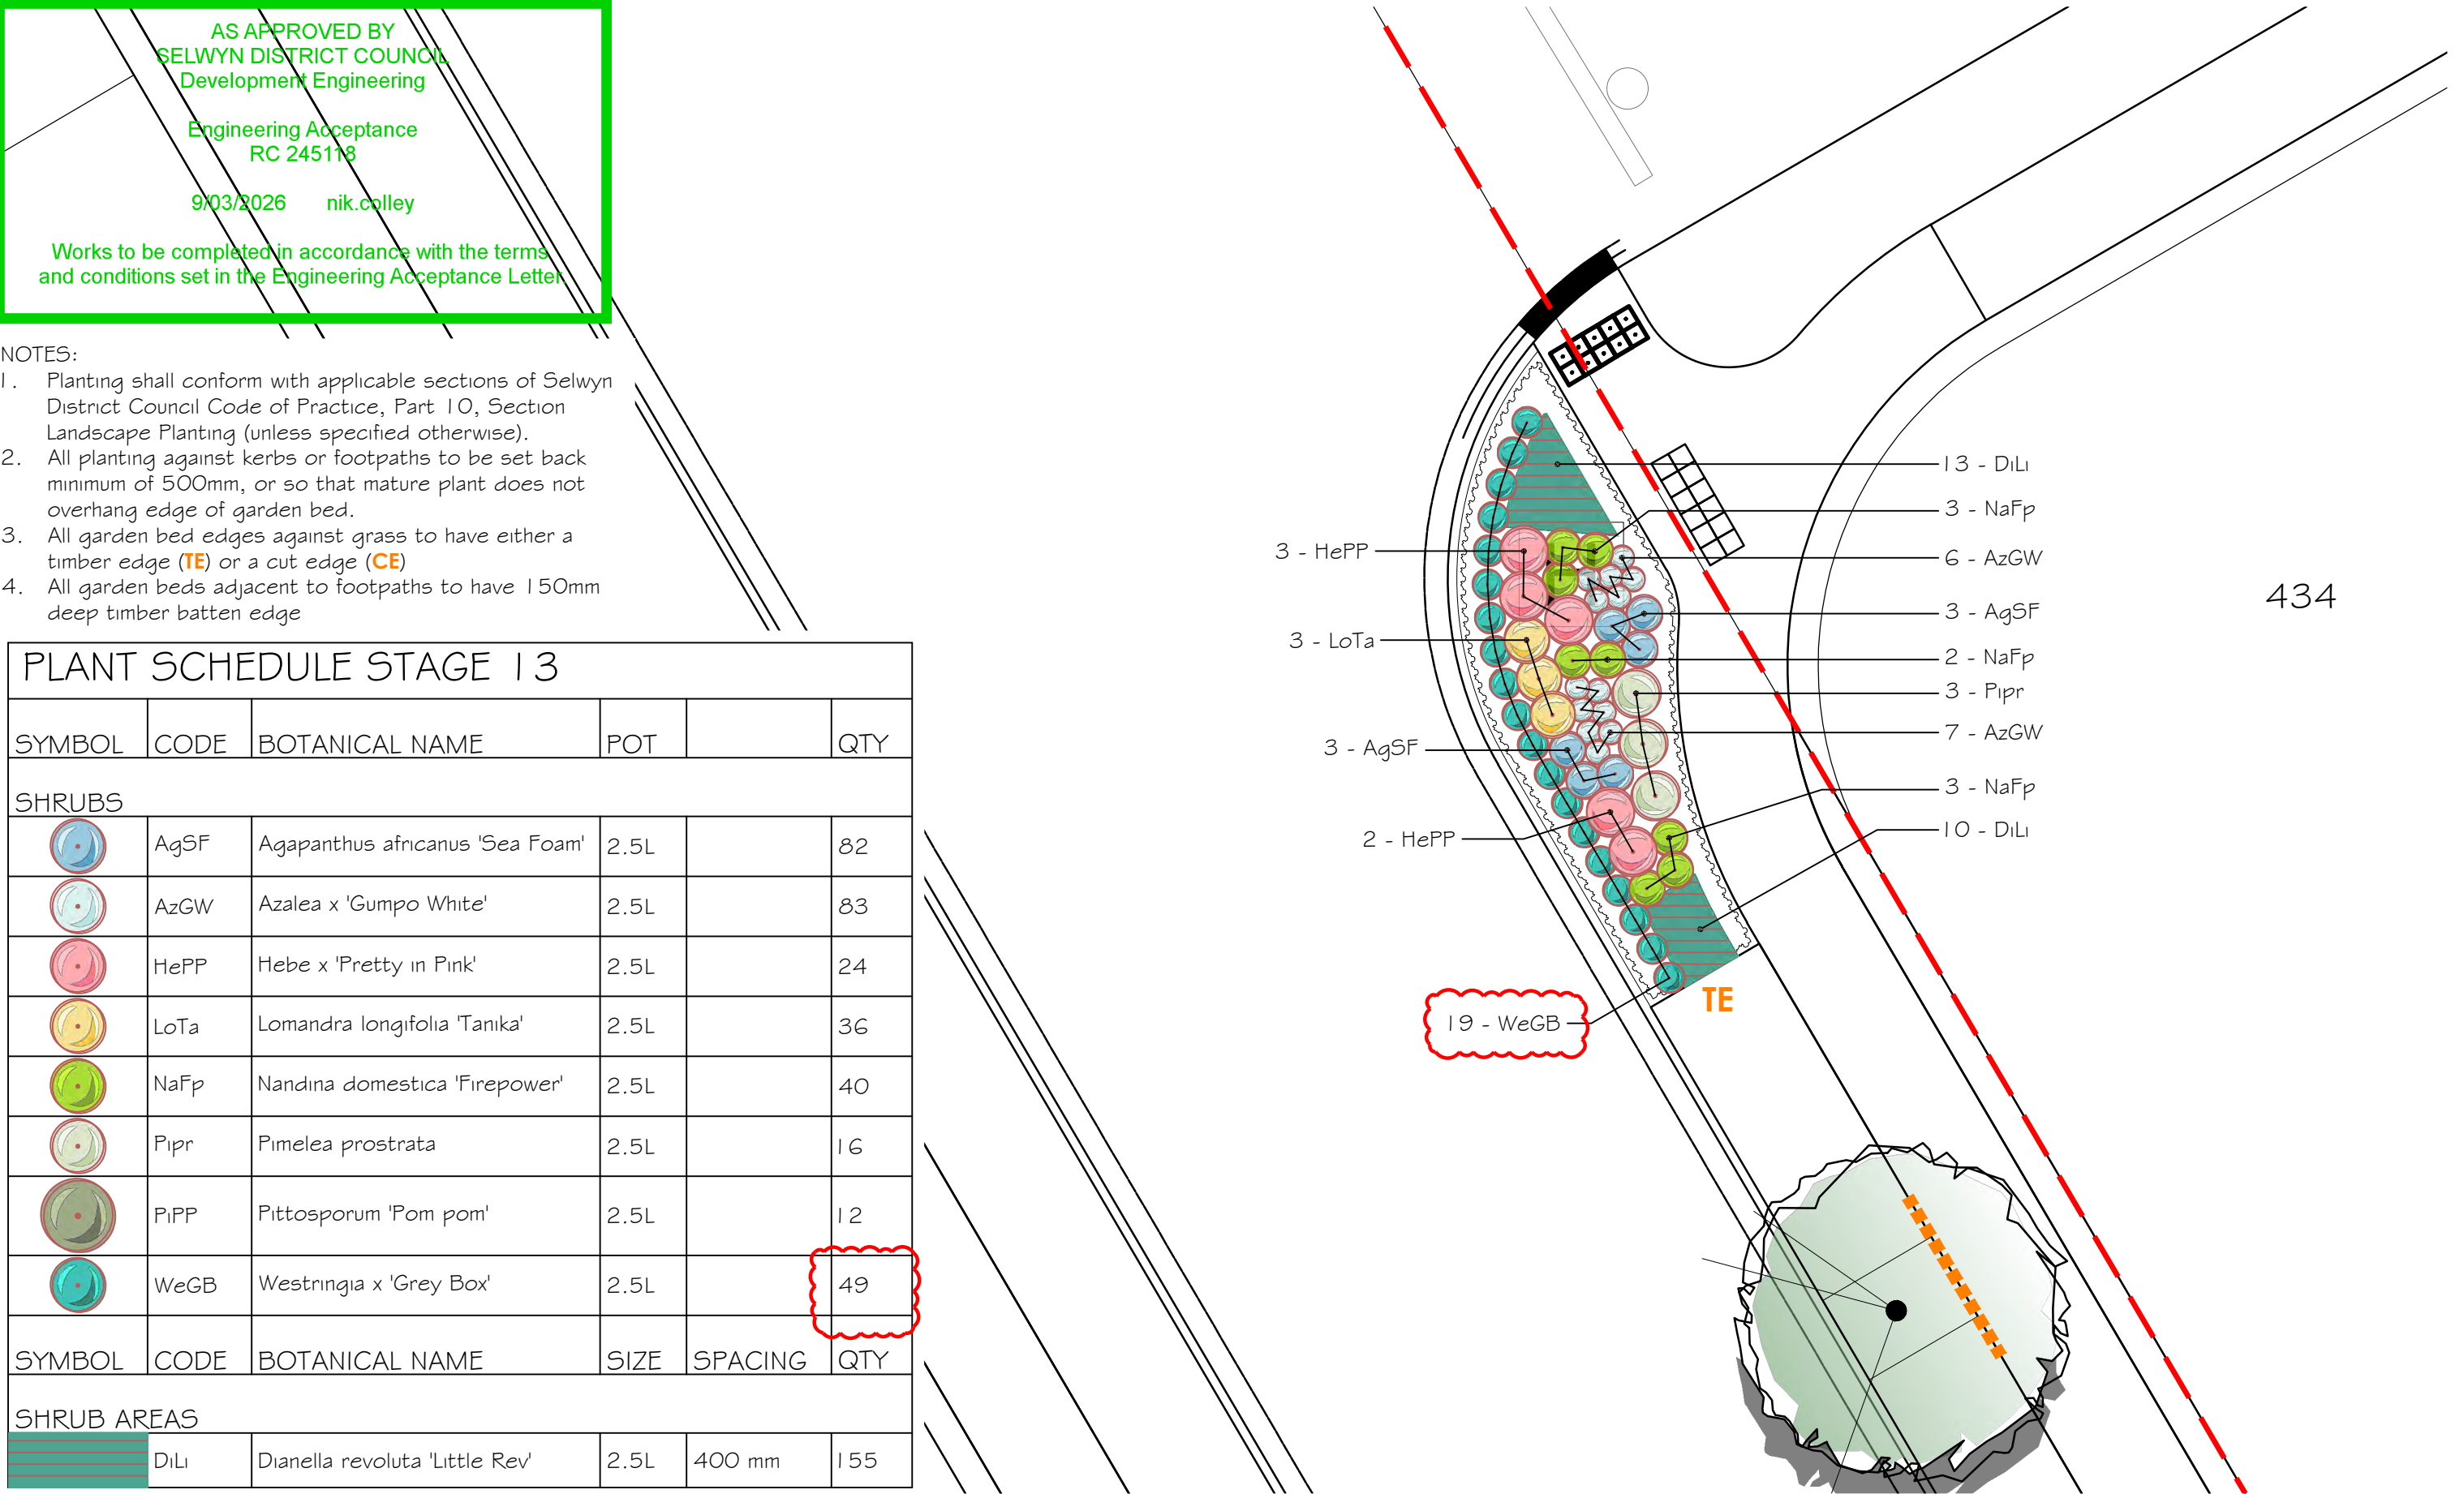

PLEASE NOTE

FOR CONSTRUCTION PURPOSES USE ONLY FIGURED DIMENSIONS. THIS DRAWING MUST ALWAYS BE READ IN CONJUNCTION WITH ALL RELEVANT PROJECT DETAILS. ALL DIMENSIONS MUST BE CHECKED ON SITE PRIOR TO COMMENCEMENT. PLEASE REPORT ANY DISCREPANCY TO THE ARCHITECT OR CONTRACT ADMINISTRATOR

© COPYRIGHT XTERIORSCAPES 2025

Revisions  
AO 27/01/26 Initial Design  
AI 18/02/26 RFI Amendments

1:100

0 1 2 3 4 5 6 7 8 9 10M

PLEASE NOTE



FOR CONSTRUCTION PURPOSES USE ONLY FIGURED DIMENSIONS. THIS DRAWING MUST ALWAYS BE READ IN CONJUNCTION WITH ALL RELEVANT PROJECT DETAILS. ALL DIMENSIONS MUST BE CHECKED ON SITE PRIOR TO COMMENCEMENT. PLEASE REPORT ANY DISCREPANCY TO THE ARCHITECT OR CONTRACT ADMINISTRATOR

© COPYRIGHT XTERIORSCAPES 2025

Revisions  
AO 27/01/26 Initial Design  
AI 18/02/26 RFI Amendments

1:100

0 1 2 3 4 5 6 7 8 9 10M

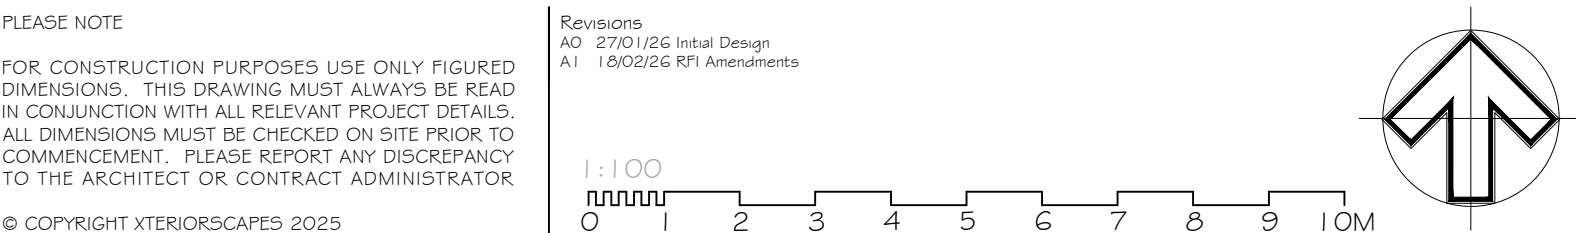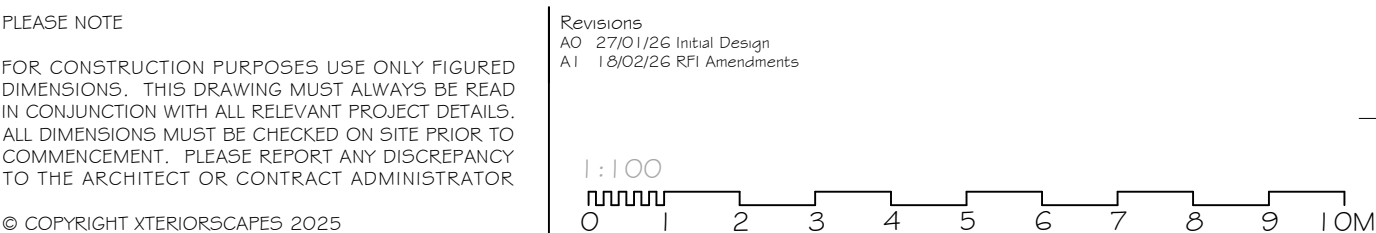

|   |                             |                                     |
|---|-----------------------------|-------------------------------------|
| Drawing<br><b>Conceptual Landscape Plan</b><br>Project/Client<br><b>Broadfield Grange Stages 10, 12 &amp; 13<br/>         Urban Estates 22 &amp; Broadfield Grange</b> |                             | Project Date<br><b>Jan 2026</b>     |
|   |                             | Scale @ A3<br><b>1:100</b>          |
| Job reference<br><b>24112A-03-PP12</b>   | Drawing number<br><b>A1</b> | Purpose of Issue<br><b>Approval</b> |


|   |                             |                                     |
|---|-----------------------------|-------------------------------------|
| Drawing<br><b>Conceptual Landscape Plan</b><br>Project/Client<br><b>Broadfield Grange Stages 10, 12 &amp; 13<br/>         Urban Estates 22 &amp; Broadfield Grange</b> |                             | Project Date<br><b>Jan 2026</b>     |
|   |                             | Scale @ A3<br><b>1:100</b>          |
| Job reference<br><b>24112A-03-PP12</b>   | Drawing number<br><b>A1</b> | Purpose of Issue<br><b>Approval</b> |

|   |  |                          |   |   |
|---|--|--------------------------|---|---|
| Drawing<br><b>Conceptual Landscape Plan</b><br>Project/Client<br>Broadfield Grange Stages 10, 12 & 13<br>Urban Estates 22 & Broadfield Grange |  | Project Date<br>Jan 2026 | <br><b>xteriorscapes</b><br>LANDSCAPE ARCHITECTS | 441 Papanui Road, PO Box 36-511<br><u>Christchurch 8146</u><br><br>m: 021 433 418    t: 03 421 8460<br>hayden@xteriorscapes.nz<br>www.xteriorscapes.nz |
| Job reference   Drawing number<br>24112A-03-PP12                                                                                              |  | Scale @ A3<br>1:100      |   |   |

- NOTES:
- 1. Planting shall conform with applicable sections of Selwyn District Council Code of Practice, Part 10, Section Landscape Planting (unless specified otherwise).
  - 2. All planting against kerbs or footpaths to be set back minimum of 500mm, or so that mature plant does not overhang edge of garden bed.
  - 3. All garden bed edges against grass to have either a timber edge (TE) or a cut edge (CE)
  - 4. All garden beds adjacent to footpaths to have 150mm deep timber batten edge

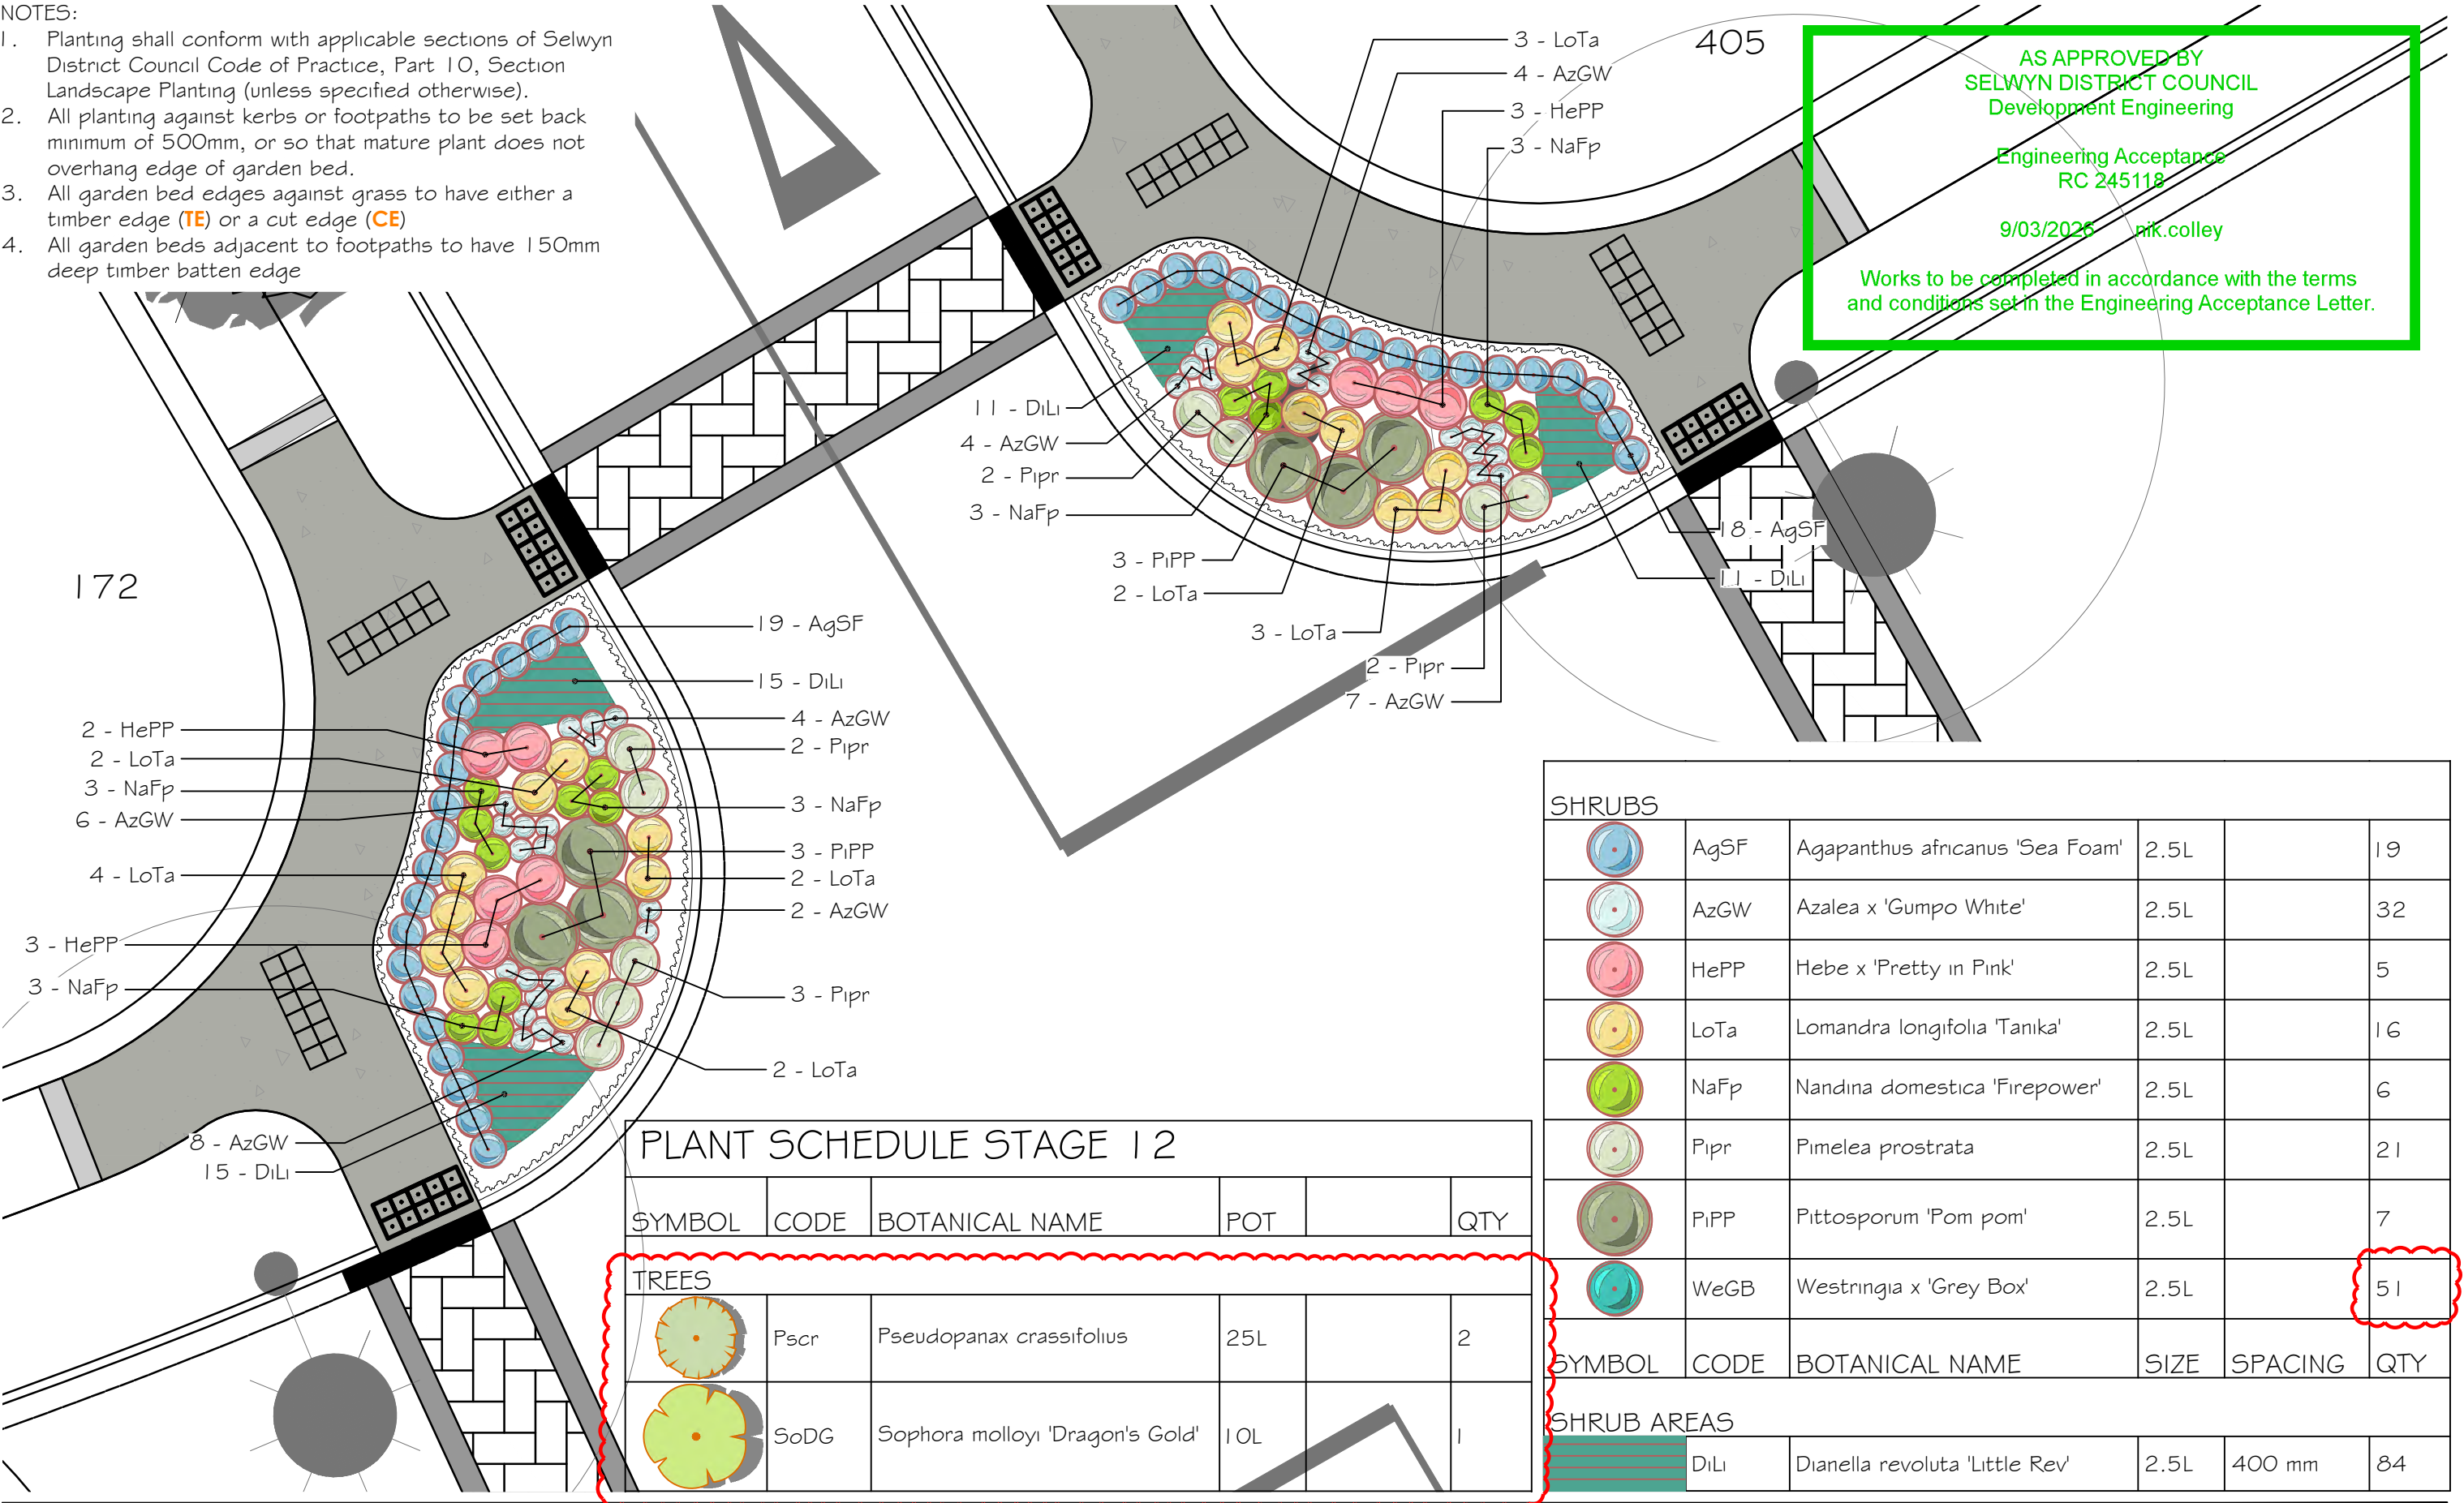

PLEASE NOTE


FOR CONSTRUCTION PURPOSES USE ONLY FIGURED DIMENSIONS. THIS DRAWING MUST ALWAYS BE READ IN CONJUNCTION WITH ALL RELEVANT PROJECT DETAILS. ALL DIMENSIONS MUST BE CHECKED ON SITE PRIOR TO COMMENCEMENT. PLEASE REPORT ANY DISCREPANCY TO THE ARCHITECT OR CONTRACT ADMINISTRATOR

© COPYRIGHT XTERIORSCAPES 2025

Revisions  
AO 27/01/26 Initial Design  
A1 18/02/26 RFI Amendments

1:100

0 1 2 3 4 5 6 7 8 9 10M

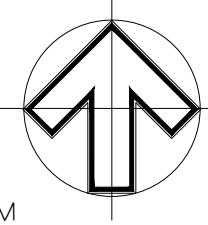

Drawing  
Conceptual Landscape Plan  
Project/Client  
Broadfield Grange Stages 10, 12 & 13  
Urban Estates 22 & Broadfield Grange  
Job reference | Drawing number  
24112A-03-PP13  
Revision  
A1  
Project Date  
Jan 2026  
Scale @ A3  
1:100  
Purpose of Issue  
Approval

441 Papanui Road, PO Box 36-511  
Christchurch 8146  
m: 021 433 418 t: 03 421 8460  
hayden@xteriorscapes.nz  
www.xteriorscapes.nz




PLANT SCHEDULE STAGE 1 2

| SYMBOL | CODE | BOTANICAL NAME | POT |  | QTY |
|--------|------|----------------|-----|--|-----|
|--------|------|----------------|-----|--|-----|

|                                                                                     |      |                                 |     |  |   |
|-------------------------------------------------------------------------------------|------|---------------------------------|-----|--|---|
| TREES                                                                               |      |                                 |     |  |   |
|  | Pscr | Pseudopanax crassifolius        | 25L |  | 2 |
|  | SoDG | Sophora molloyi 'Dragon's Gold' | 10L |  | 1 |

|                                                                                       |      |                                 |      |  |    |
|---------------------------------------------------------------------------------------|------|---------------------------------|------|--|----|
| SHRUBS                                                                                |      |                                 |      |  |    |
|   | AgSF | Agapanthus africanus 'Sea Foam' | 2.5L |  | 19 |
|  | AzGW | Azalea x 'Gumpo White'          | 2.5L |  | 32 |
|  | HePP | Hebe x 'Pretty in Pink'         | 2.5L |  | 5  |
|  | LoTa | Lomandra longifolia 'Tanika'    | 2.5L |  | 16 |
|  | NaFp | Nandina domestica 'Firepower'   | 2.5L |  | 6  |
|  | Pipr | Pimelea prostrata               | 2.5L |  | 21 |
|  | PiPP | Pittosporum 'Pom pom'           | 2.5L |  | 7  |
|  | WeGB | Westringia x 'Grey Box'         | 2.5L |  | 51 |

| SYMBOL | CODE | BOTANICAL NAME | SIZE | SPACING | QTY |
|--------|------|----------------|------|---------|-----|
|--------|------|----------------|------|---------|-----|
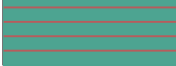
|                                                                                       |      |                                |      |        |    |
|---------------------------------------------------------------------------------------|------|--------------------------------|------|--------|----|
| SHRUB AREAS                                                                           |      |                                |      |        |    |
|  | DiLi | Dianella revoluta 'Little Rev' | 2.5L | 400 mm | 84 |

AS APPROVED BY  
SELWYN DISTRICT COUNCIL  
Development Engineering

Engineering Acceptance  
RC 245118

9/03/2026 170  
nik.colley

Works to be completed in accordance with the terms  
and conditions set in the Engineering Acceptance Letter.



- NOTES:
1. Planting shall conform with applicable sections of Selwyn District Council Code of Practice, Part 10, Section Landscape Planting (unless specified otherwise).
  2. All planting against kerbs or footpaths to be set back minimum of 500mm, or so that mature plant does not overhang edge of garden bed.
  3. All garden bed edges against grass to have either a timber edge (TE) or a cut edge (CE)
  4. All garden beds adjacent to footpaths to have 150mm deep timber batten edge

PLEASE NOTE

FOR CONSTRUCTION PURPOSES USE ONLY FIGURED DIMENSIONS. THIS DRAWING MUST ALWAYS BE READ IN CONJUNCTION WITH ALL RELEVANT PROJECT DETAILS. ALL DIMENSIONS MUST BE CHECKED ON SITE PRIOR TO COMMENCEMENT. PLEASE REPORT ANY DISCREPANCY TO THE ARCHITECT OR CONTRACT ADMINISTRATOR

© COPYRIGHT XTERIORSCAPES 2025

Revisions  
AO 27/01/26 Initial Design  
A1 18/02/26 RFI Amendments

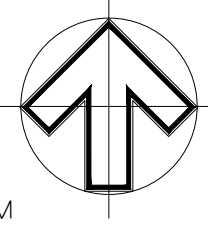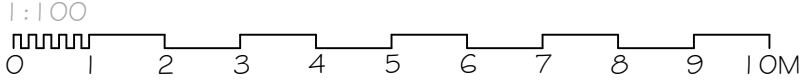


|                                                                                                |  |                          |                              |
|------------------------------------------------------------------------------------------------|--|--------------------------|------------------------------|
| Drawing<br>Conceptual Landscape Plan                                                           |  | Project Date<br>Jan 2026 |                              |
| Project/Client<br>Broadfield Grange Stages 10, 12 & 13<br>Urban Estates 22 & Broadfield Grange |  | Scale @ A3<br>1:100      |                              |
| Job reference   Drawing number<br>24112A-03-PP14                                               |  | Revision<br>A1           | Purpose of Issue<br>Approval |



LANDSCAPE ARCHITECTS

441 Papanui Road, PO Box 36-511  
Christchurch 8146

m: 021 433 418 t: 03 421 8460  
hayden@xteriorscapes.nz  
www.xteriorscapes.nz

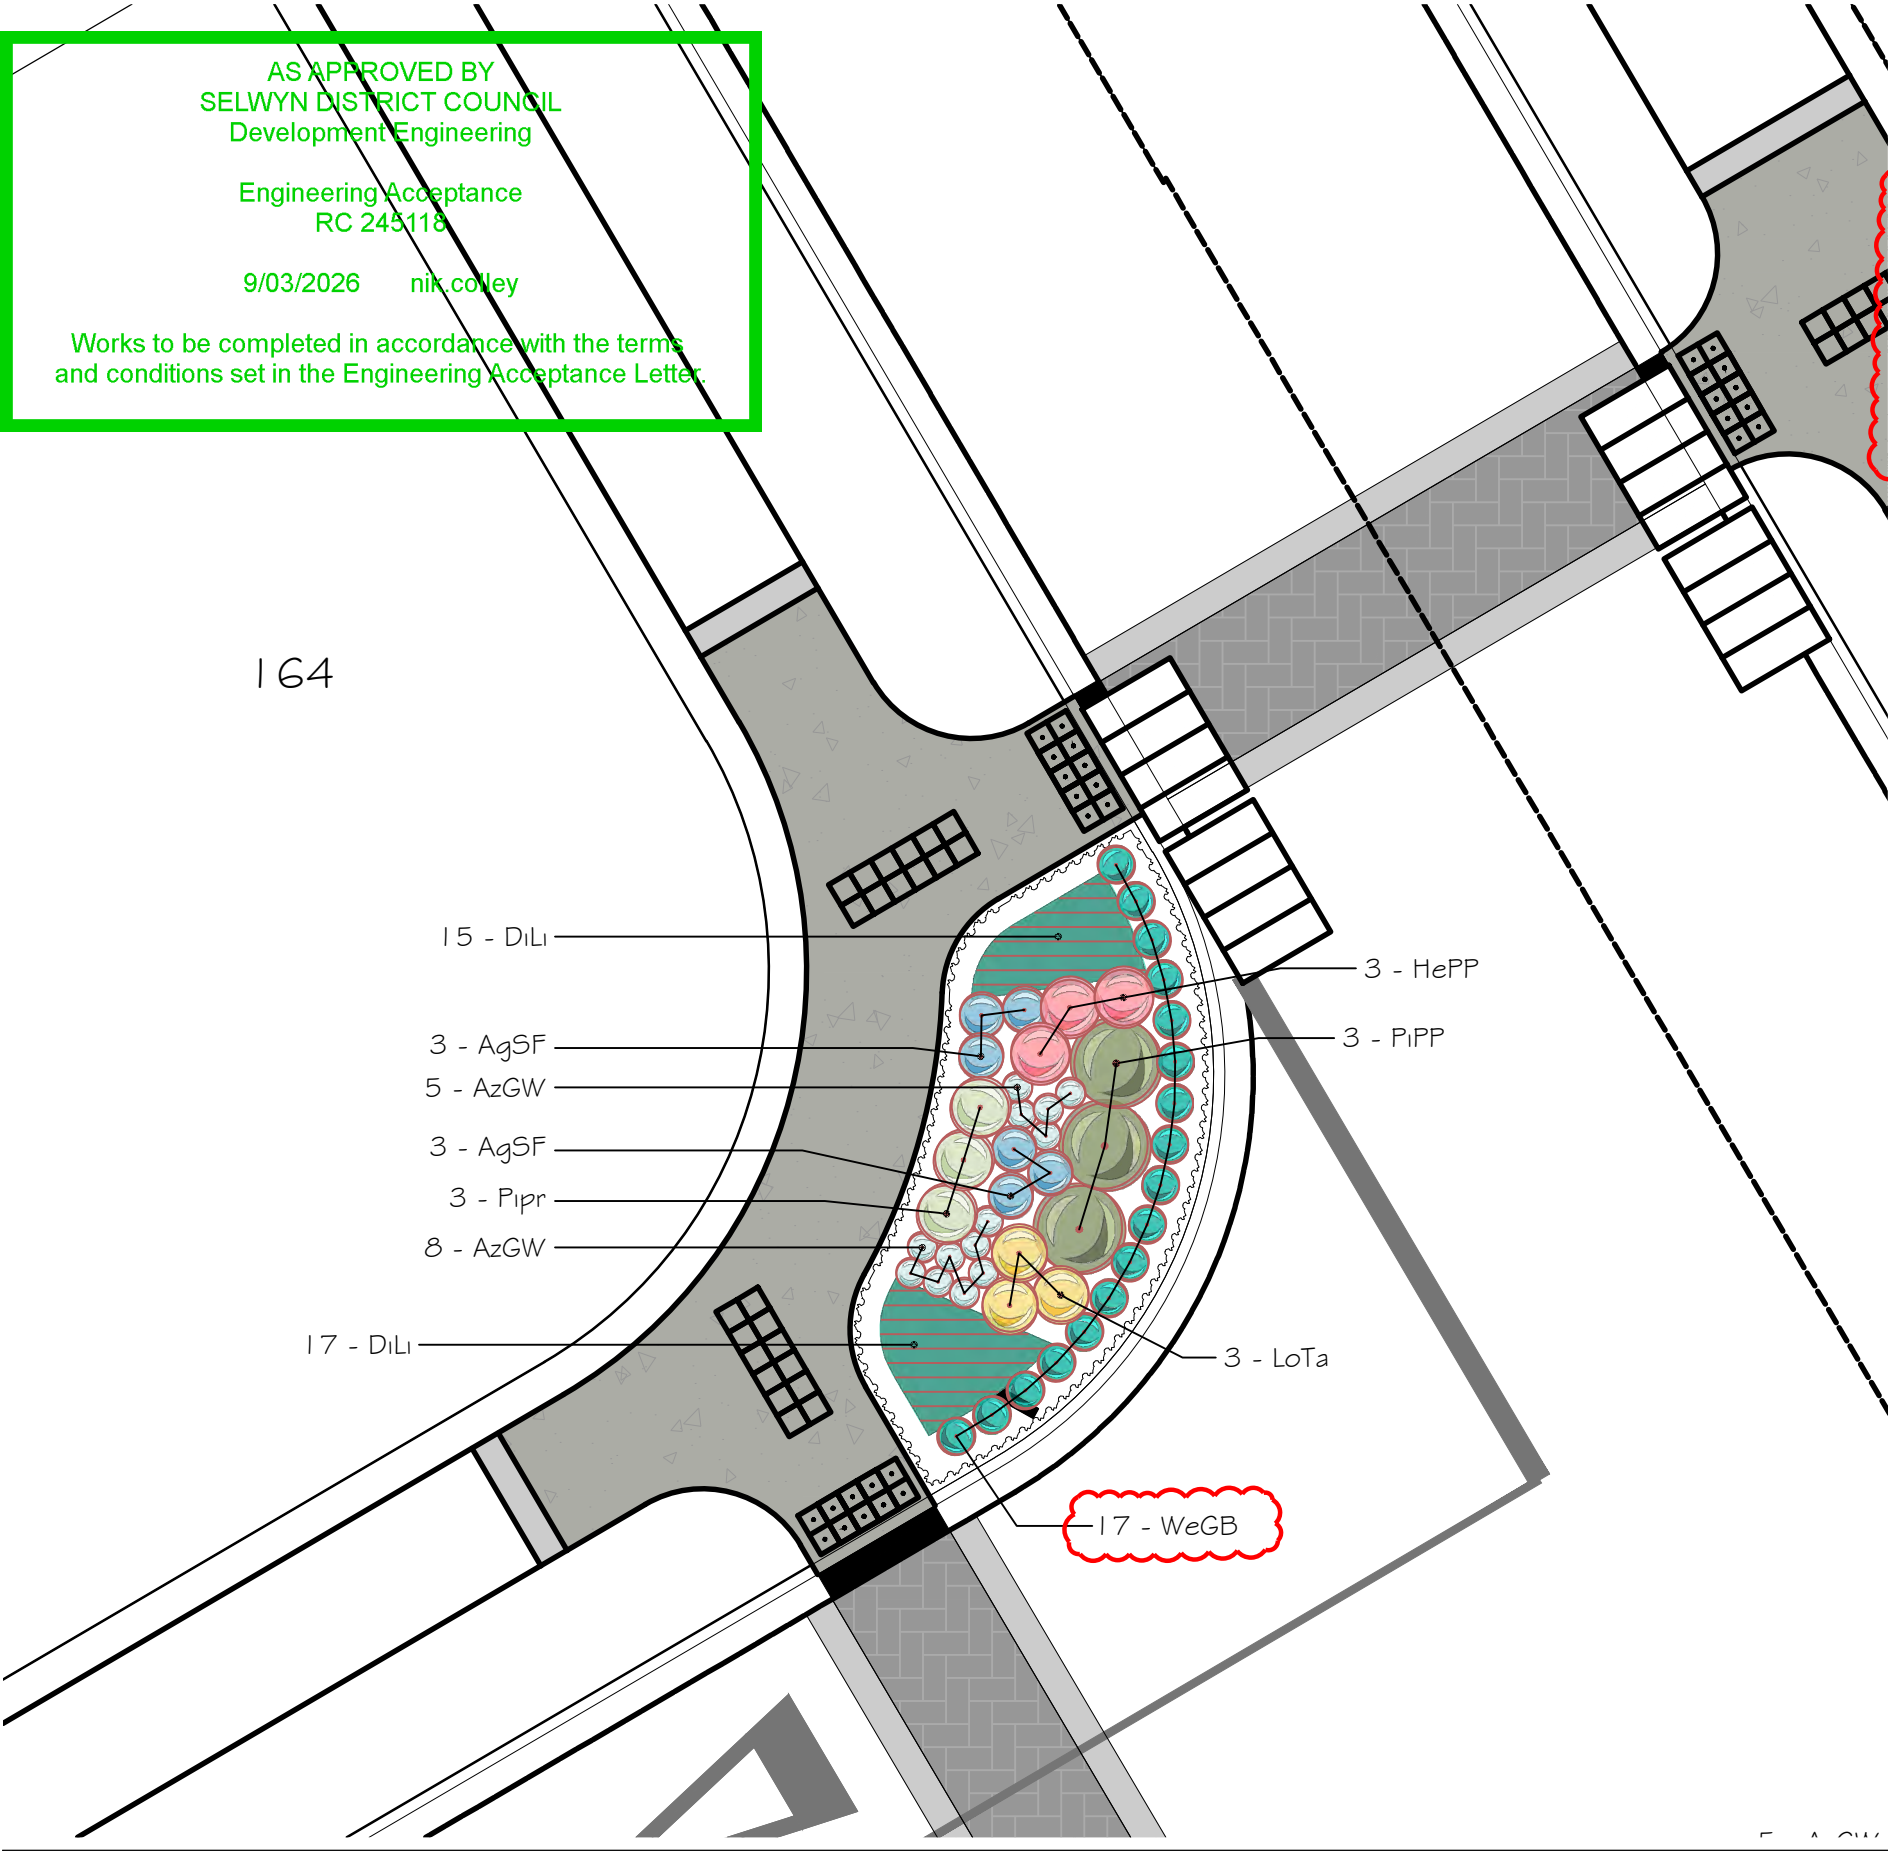


| PLANT SCHEDULE STAGE 1 2 |      |                                 |      |         |     |
|--------------------------|------|---------------------------------|------|---------|-----|
| SYMBOL                   | CODE | BOTANICAL NAME                  | POT  |         | QTY |
| TREES                    |      |                                 |      |         |     |
|                          | Pscr | Pseudopanax crassifolius        | 25L  |         | 2   |
|                          | SoDG | Sophora molloyi 'Dragon's Gold' | 10L  |         | 1   |
| SHRUBS                   |      |                                 |      |         |     |
|                          | AgSF | Agapanthus africanus 'Sea Foam' | 2.5L |         | 19  |
|                          | AzGW | Azalea x 'Gumpo White'          | 2.5L |         | 32  |
|                          | HePP | Hebe x 'Pretty in Pink'         | 2.5L |         | 5   |
|                          | LoTa | Lomandra longifolia 'Tanika'    | 2.5L |         | 16  |
|                          | NaFp | Nandina domestica 'Firepower'   | 2.5L |         | 6   |
|                          | Pipr | Pimelea prostrata               | 2.5L |         | 21  |
|                          | PiPP | Pittosporum 'Pom pom'           | 2.5L |         | 7   |
|                          | WeGB | Westringia x 'Grey Box'         | 2.5L |         | 51  |
| SYMBOL                   | CODE | BOTANICAL NAME                  | SIZE | SPACING | QTY |
| SHRUB AREAS              |      |                                 |      |         |     |
|                          | DiLi | Dianella revoluta 'Little Rev'  | 2.5L | 400 mm  | 84  |

- NOTES:
- Planting shall conform with applicable sections of Selwyn District Council Code of Practice, Part 10, Section Landscape Planting (unless specified otherwise).
  - All planting against kerbs or footpaths to be set back minimum of 500mm, or so that mature plant does not overhang edge of garden bed.
  - All garden bed edges against grass to have either a timber edge (TE) or a cut edge (CE)
  - All garden beds adjacent to footpaths to have 150mm deep timber batten edge

PLEASE NOTE

FOR CONSTRUCTION PURPOSES USE ONLY FIGURED DIMENSIONS. THIS DRAWING MUST ALWAYS BE READ IN CONJUNCTION WITH ALL RELEVANT PROJECT DETAILS. ALL DIMENSIONS MUST BE CHECKED ON SITE PRIOR TO COMMENCEMENT. PLEASE REPORT ANY DISCREPANCY TO THE ARCHITECT OR CONTRACT ADMINISTRATOR


© COPYRIGHT XTERIORSCAPES 2025

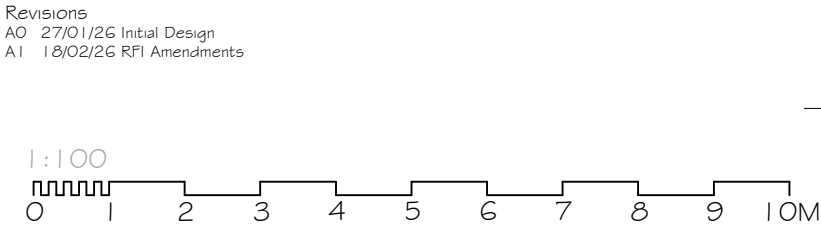

|                                      |  |                  |  |
|--------------------------------------|--|------------------|--|
| Drawing                              |  | Project Date     |  |
| Conceptual Landscape Plan            |  | Jan 2026         |  |
| Project/Client                       |  | Scale @ A3       |  |
| Broadfield Grange Stages 10, 12 & 13 |  | 1:100            |  |
| Urban Estates 22 & Broadfield Grange |  | Purpose of Issue |  |
| Job reference   Drawing number       |  | Approval         |  |
| 24112A-03-PP15                       |  | A1               |  |
| Revision                             |  |                  |  |

441 Papanui Road, PO Box 36-511  
Christchurch 8146

m: 021 433 418 t: 03 421 8460  
hayden@xteriorscapes.nz  
www.xteriorscapes.nz

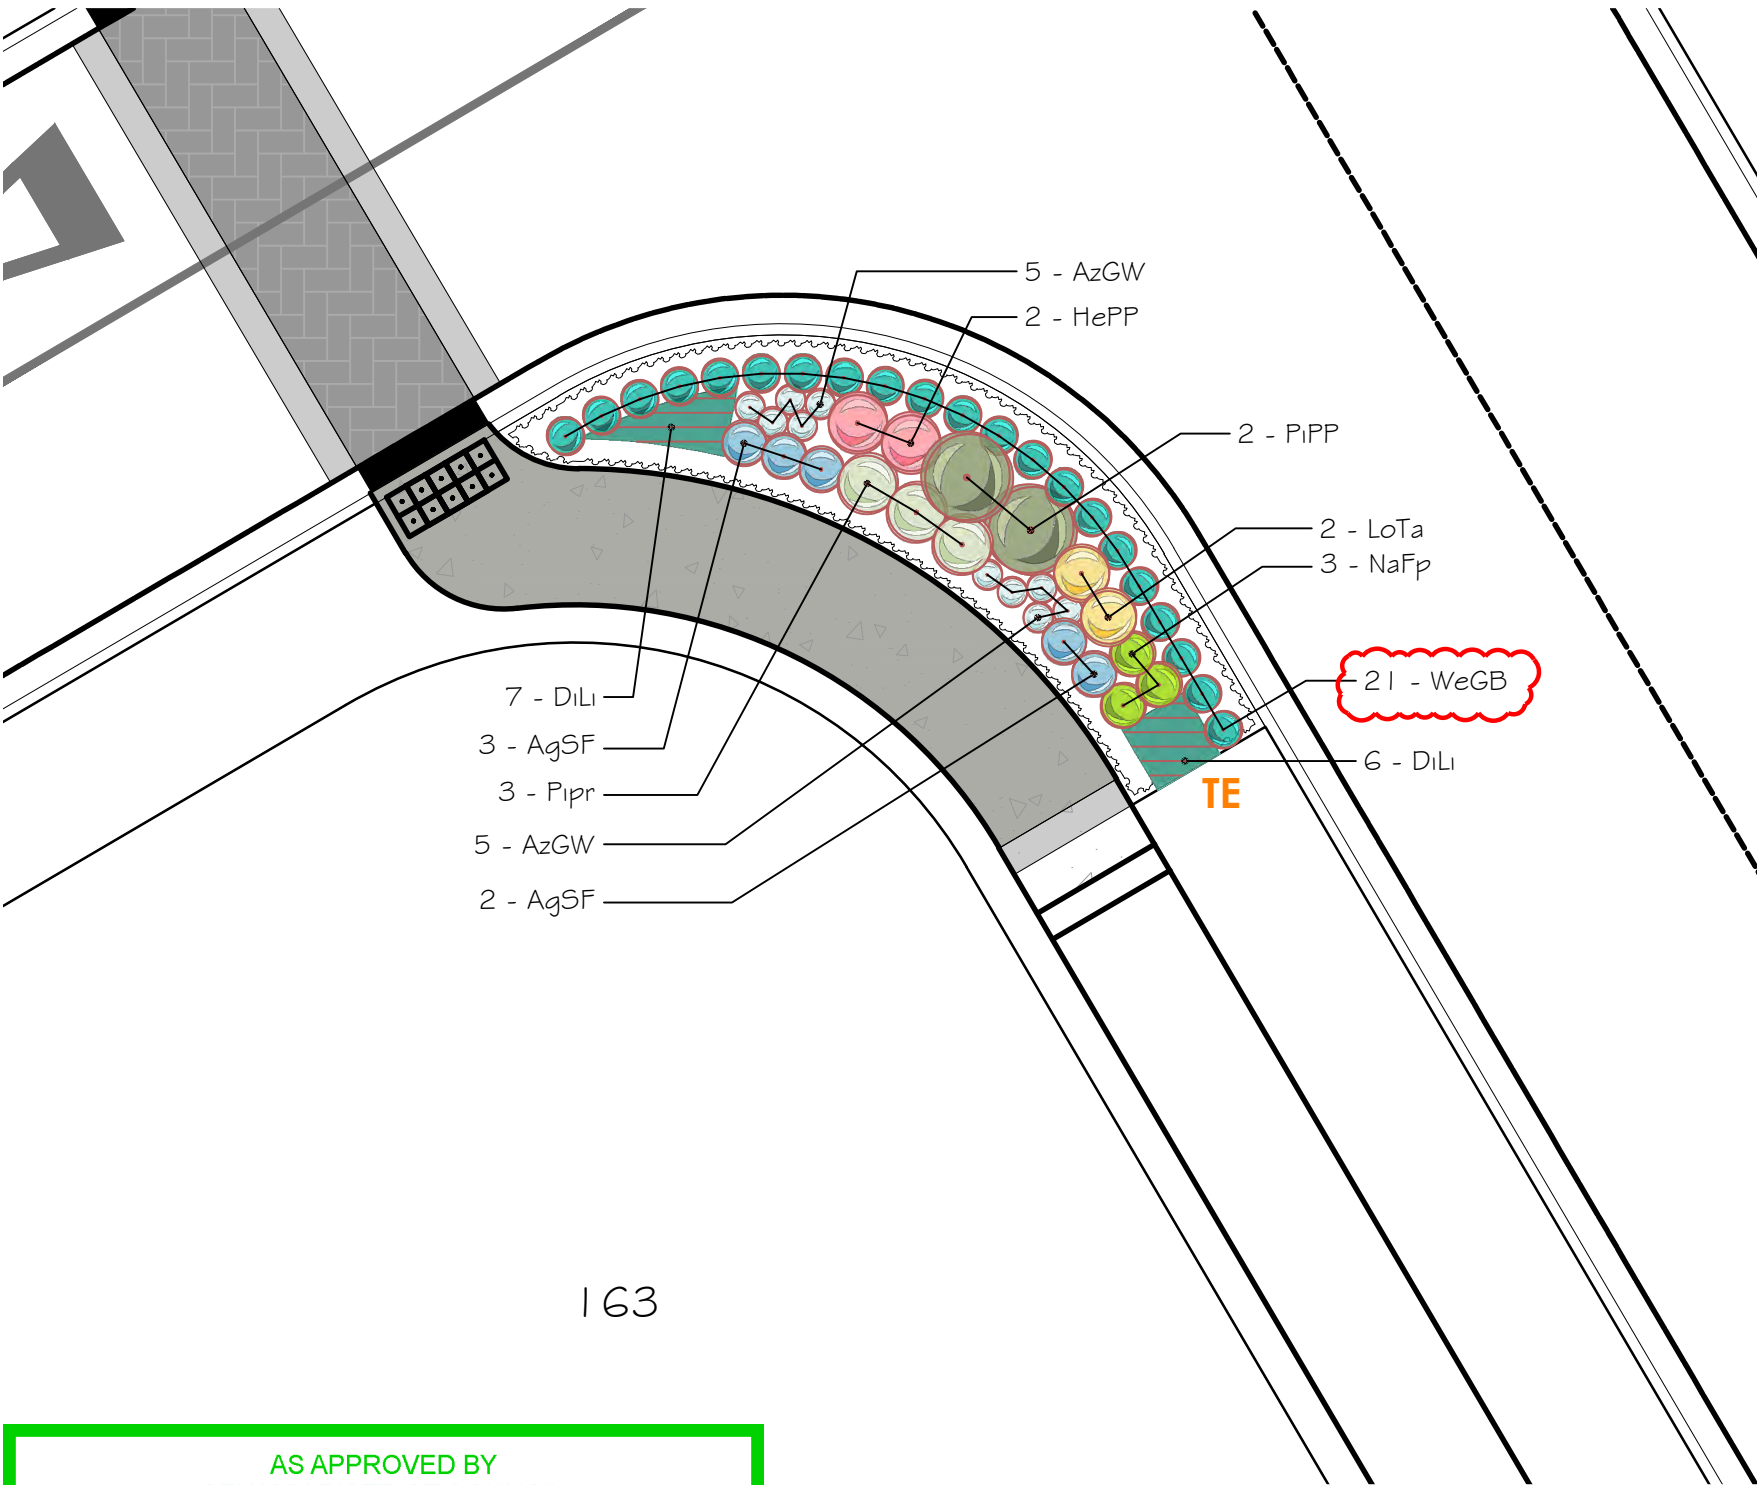

AS APPROVED BY  
SELWYN DISTRICT COUNCIL  
Development Engineering

Engineering Acceptance  
RC 245118

9/03/2026    nik.colley

Works to be completed in accordance with the terms  
and conditions set in the Engineering Acceptance Letter.


- NOTES:
- 1. Planting shall conform with applicable sections of Selwyn District Council Code of Practice, Part 10, Section Landscape Planting (unless specified otherwise).
  - 2. All planting against kerbs or footpaths to be set back minimum of 500mm, or so that mature plant does not overhang edge of garden bed.
  - 3. All garden bed edges against grass to have either a timber edge (TE) or a cut edge (CE)
  - 4. All garden beds adjacent to footpaths to have 150mm deep timber batten edge

| PLANT SCHEDULE STAGE 1 2                                                              |      |                                 |      |         |     |
|---------------------------------------------------------------------------------------|------|---------------------------------|------|---------|-----|
| SYMBOL                                                                                | CODE | BOTANICAL NAME                  | POT  |         | QTY |
| TREES                                                                                 |      |                                 |      |         |     |
|    | Pscr | Pseudopanax crassifolius        | 25L  |         | 2   |
|    | SoDG | Sophora molloyi 'Dragon's Gold' | 10L  |         | 1   |
| SHRUBS                                                                                |      |                                 |      |         |     |
|   | AgSF | Agapanthus africanus 'Sea Foam' | 2.5L |         | 19  |
|  | AzGW | Azalea x 'Gumpo White'          | 2.5L |         | 32  |
|  | HePP | Hebe x 'Pretty in Pink'         | 2.5L |         | 5   |
|  | LoTa | Lomandra longifolia 'Tanika'    | 2.5L |         | 16  |
|  | NaFp | Nandina domestica 'Firepower'   | 2.5L |         | 6   |
|  | Pipr | Pimelea prostrata               | 2.5L |         | 21  |
|  | PiPP | Pittosporum 'Pom pom'           | 2.5L |         | 7   |
|  | WeGB | Westringia x 'Grey Box'         | 2.5L |         | 51  |
| SYMBOL                                                                                | CODE | BOTANICAL NAME                  | SIZE | SPACING | QTY |
| SHRUB AREAS                                                                           |      |                                 |      |         |     |
|  | DiLi | Dianella revoluta 'Little Rev'  | 2.5L | 400 mm  | 84  |

PLEASE NOTE

FOR CONSTRUCTION PURPOSES USE ONLY FIGURED DIMENSIONS. THIS DRAWING MUST ALWAYS BE READ IN CONJUNCTION WITH ALL RELEVANT PROJECT DETAILS. ALL DIMENSIONS MUST BE CHECKED ON SITE PRIOR TO COMMENCEMENT. PLEASE REPORT ANY DISCREPANCY TO THE ARCHITECT OR CONTRACT ADMINISTRATOR

© COPYRIGHT XTERIORSCAPES 2025

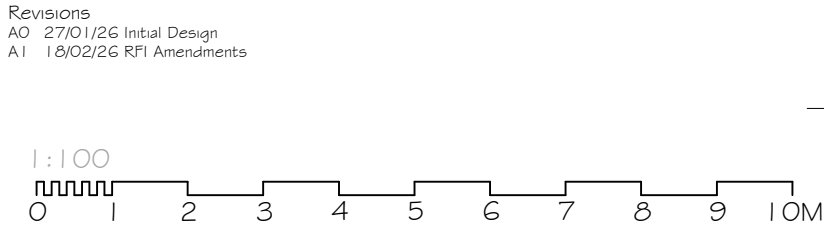

|                                                                                                |  |                          |                              |
|------------------------------------------------------------------------------------------------|--|--------------------------|------------------------------|
| Drawing<br>Conceptual Landscape Plan                                                           |  | Project Date<br>Jan 2026 |                              |
| Project/Client<br>Broadfield Grange Stages 10, 12 & 13<br>Urban Estates 22 & Broadfield Grange |  | Scale @ A3<br>1:100      |                              |
| Job reference   Drawing number<br>24112A-03-PP16                                               |  | Revision<br>A1           | Purpose of Issue<br>Approval |



LANDSCAPE ARCHITECTS



441 Papanui Road, PO Box 36-511  
Christchurch 8146

m: 021 433 418    t: 03 421 8460  
hayden@xteriorscapes.nz  
www.xteriorscapes.nz



- NOTES:
1. Planting shall conform with applicable sections of Selwyn District Council Code of Practice, Part 10, Section Landscape Planting (unless specified otherwise).
  2. All planting against kerbs or footpaths to be set back minimum of 500mm, or so that mature plant does not overhang edge of garden bed.
  3. All garden bed edges against grass to have either a timber edge (TE) or a cut edge (CE)
  4. All garden beds adjacent to footpaths to have 150mm deep timber batten edge

## PLANT SCHEDULE STAGE 12
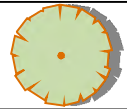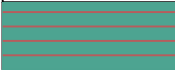
| SYMBOL                                                                              | CODE | BOTANICAL NAME                  | POT  |         | QTY |
|-------------------------------------------------------------------------------------|------|---------------------------------|------|---------|-----|
| TREES                                                                               |      |                                 |      |         |     |
|     | Pscr | Pseudopanax crassifolius        | 25L  |         | 2   |
|     | SoDG | Sophora molloyi 'Dragon's Gold' | 10L  |         | 1   |
| SHRUBS                                                                              |      |                                 |      |         |     |
|   | AgSF | Agapanthus africanus 'Sea Foam' | 2.5L |         | 19  |
|  | AzGW | Azalea x 'Gumpo White'          | 2.5L |         | 32  |
|  | HePP | Hebe x 'Pretty in Pink'         | 2.5L |         | 5   |
|  | LoTa | Lomandra longifolia 'Tanika'    | 2.5L |         | 16  |
|  | NaFp | Nandina domestica 'Firepower'   | 2.5L |         | 6   |
|  | Pipr | Pimelea prostrata               | 2.5L |         | 21  |
|  | PiPP | Pittosporum 'Pom pom'           | 2.5L |         | 7   |
|  | WeGB | Westringia x 'Grey Box'         | 2.5L |         | 51  |
| SYMBOL                                                                              | CODE | BOTANICAL NAME                  | SIZE | SPACING | QTY |
| SHRUB AREAS                                                                         |      |                                 |      |         |     |
|   | DiLi | Dianella revoluta 'Little Rev'  | 2.5L | 400 mm  | 84  |


AS APPROVED BY  
SELWYN DISTRICT COUNCIL  
Development Engineering

Engineering Acceptance  
RC 245118

9/03/2026 nik.colley

Works to be completed in accordance with the terms  
and conditions set in the Engineering Acceptance Letter.

220

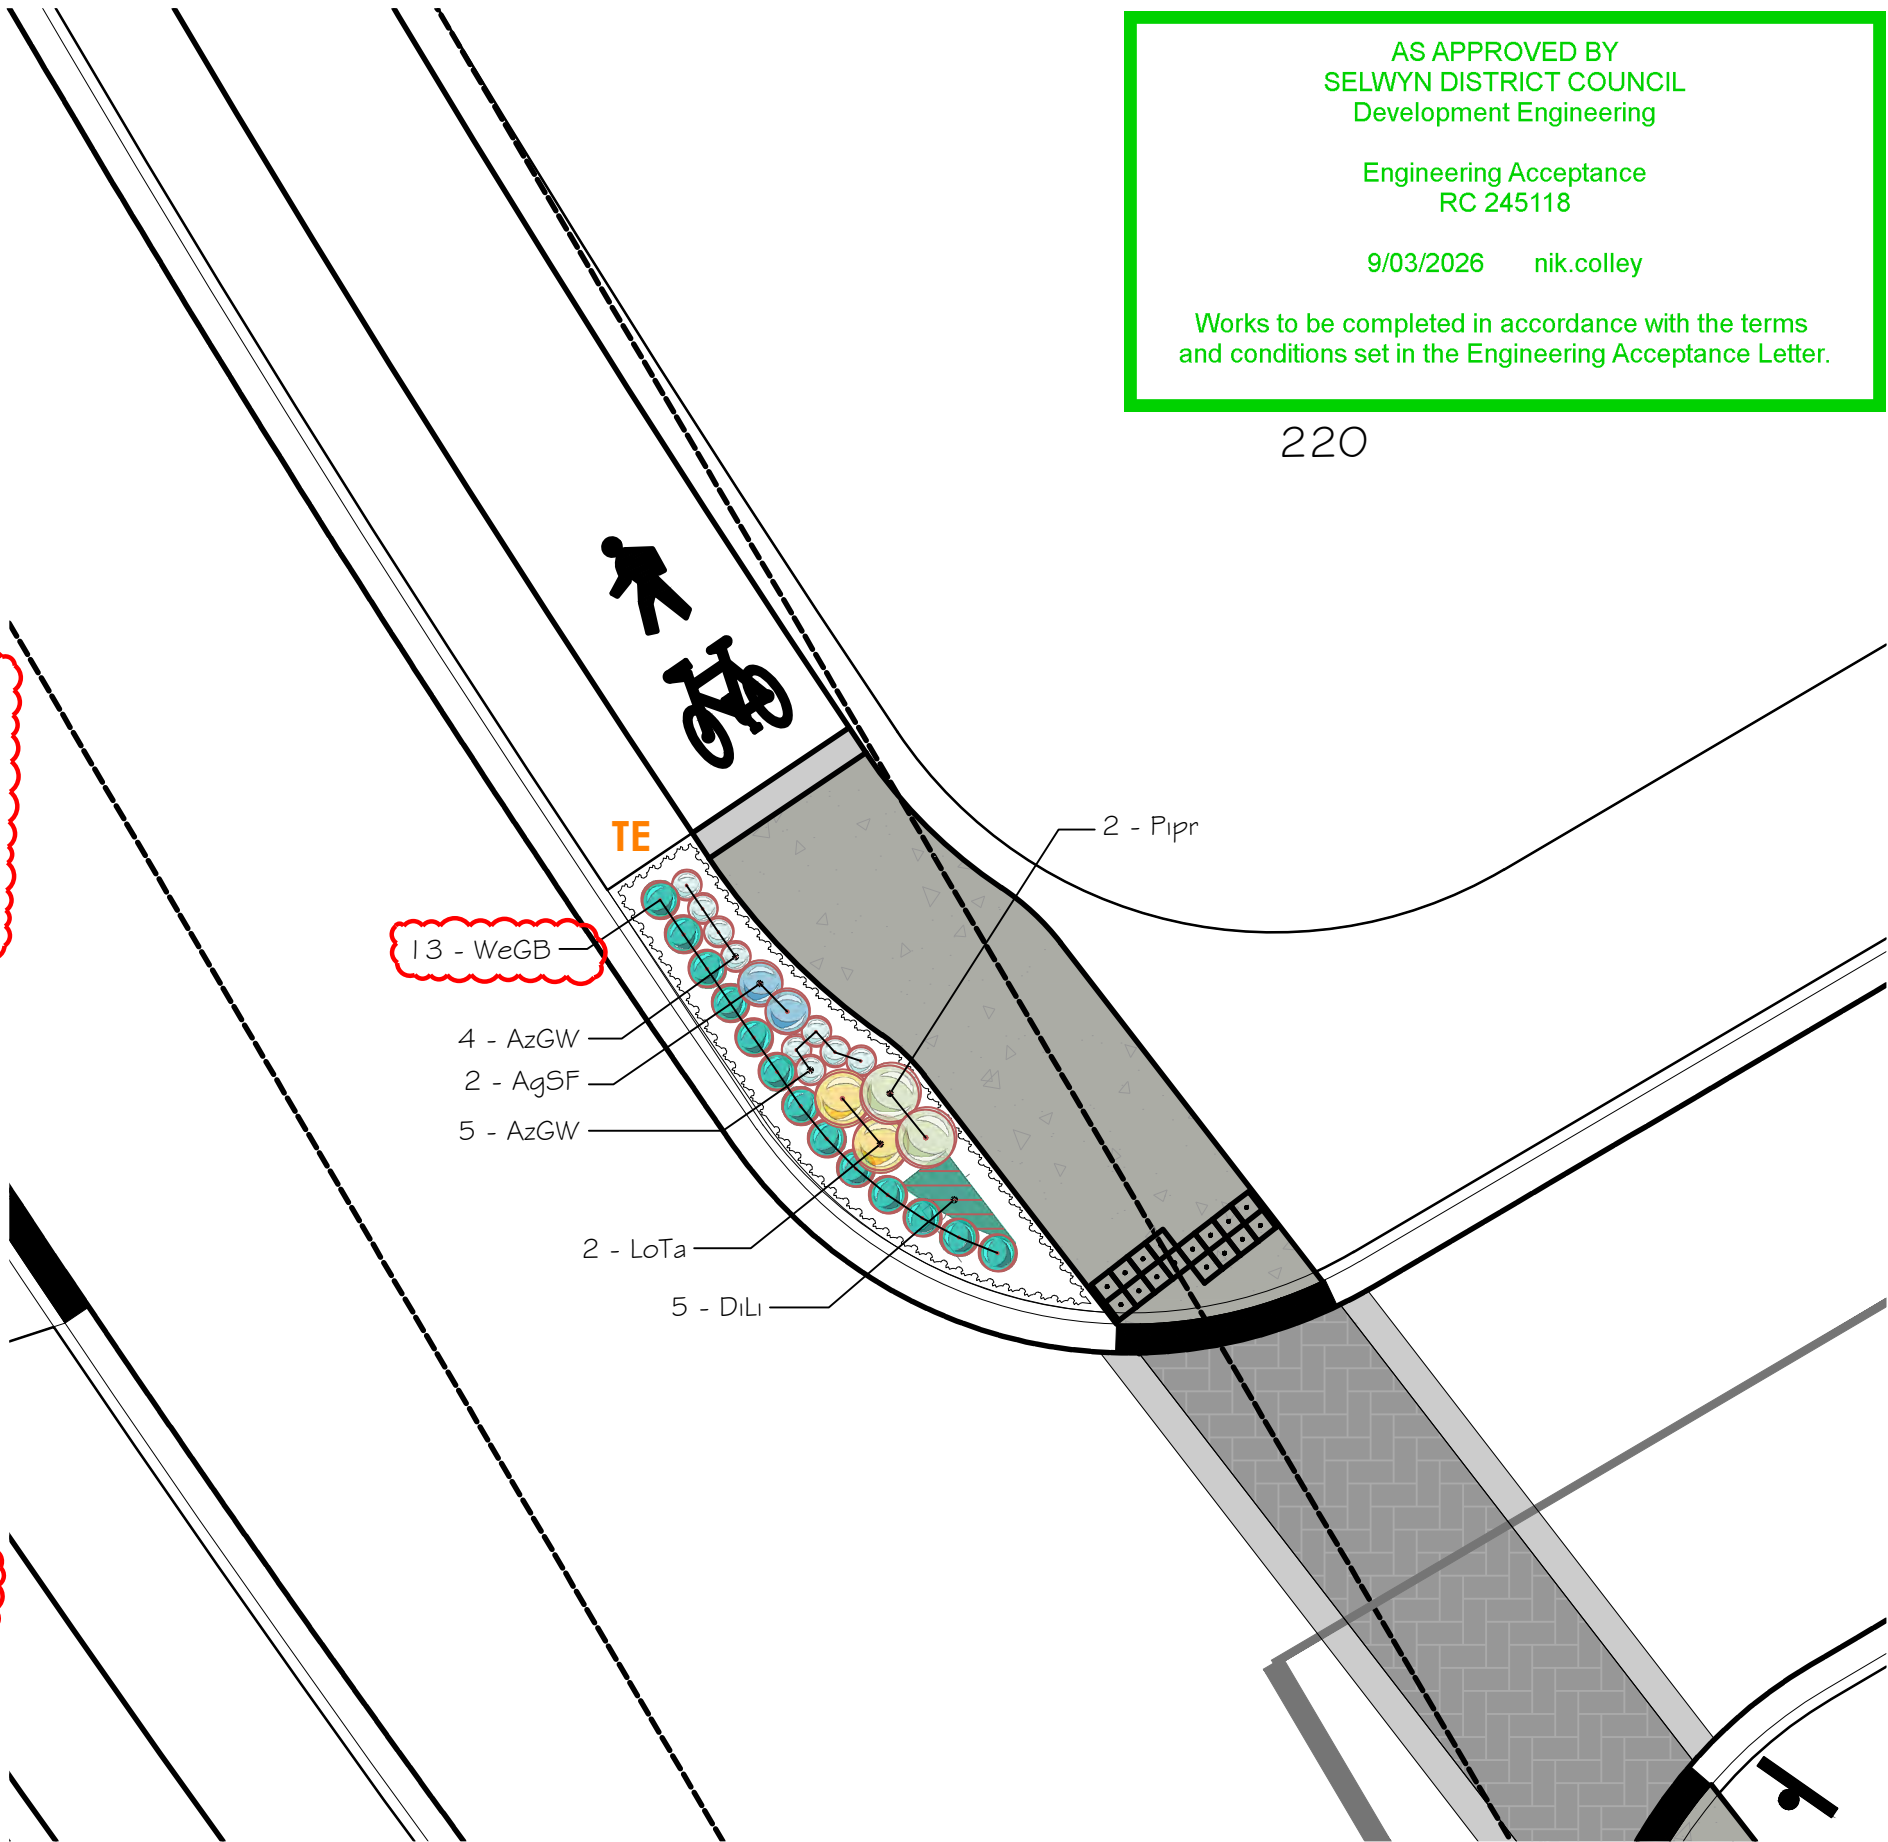

PLEASE NOTE


FOR CONSTRUCTION PURPOSES USE ONLY FIGURED DIMENSIONS. THIS DRAWING MUST ALWAYS BE READ IN CONJUNCTION WITH ALL RELEVANT PROJECT DETAILS. ALL DIMENSIONS MUST BE CHECKED ON SITE PRIOR TO COMMENCEMENT. PLEASE REPORT ANY DISCREPANCY TO THE ARCHITECT OR CONTRACT ADMINISTRATOR

© COPYRIGHT XTERIORSCAPES 2025

Revisions  
AO 27/01/26 Initial Design  
A1 18/02/26 RFI Amendments

1:100

0 1 2 3 4 5 6 7 8 9 10M

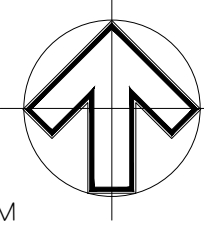


|                                                                                                |                          |
|------------------------------------------------------------------------------------------------|--------------------------|
| Drawing<br>Conceptual Landscape Plan                                                           | Project Date<br>Jan 2026 |
| Project/Client<br>Broadfield Grange Stages 10, 12 & 13<br>Urban Estates 22 & Broadfield Grange | Scale @ A3<br>1:100      |
| Job reference   Drawing number<br>24112A-03-PP17                                               | Revision<br>A1           |
| Purpose of Issue<br>Approval                                                                   |                          |

  
LANDSCAPE ARCHITECTS

441 Papanui Road, PO Box 36-511  
Christchurch 8146

m: 021 433 418 t: 03 421 8460  
hayden@xteriorscapes.nz  
www.xteriorscapes.nz



AS APPROVED BY  
SELWYN DISTRICT COUNCIL  
Development Engineering  
  
Engineering Acceptance  
RC 245118  
  
9/03/2026    nik.colley  
  
Works to be completed in accordance with the terms  
and conditions set in the Engineering Acceptance Letter.

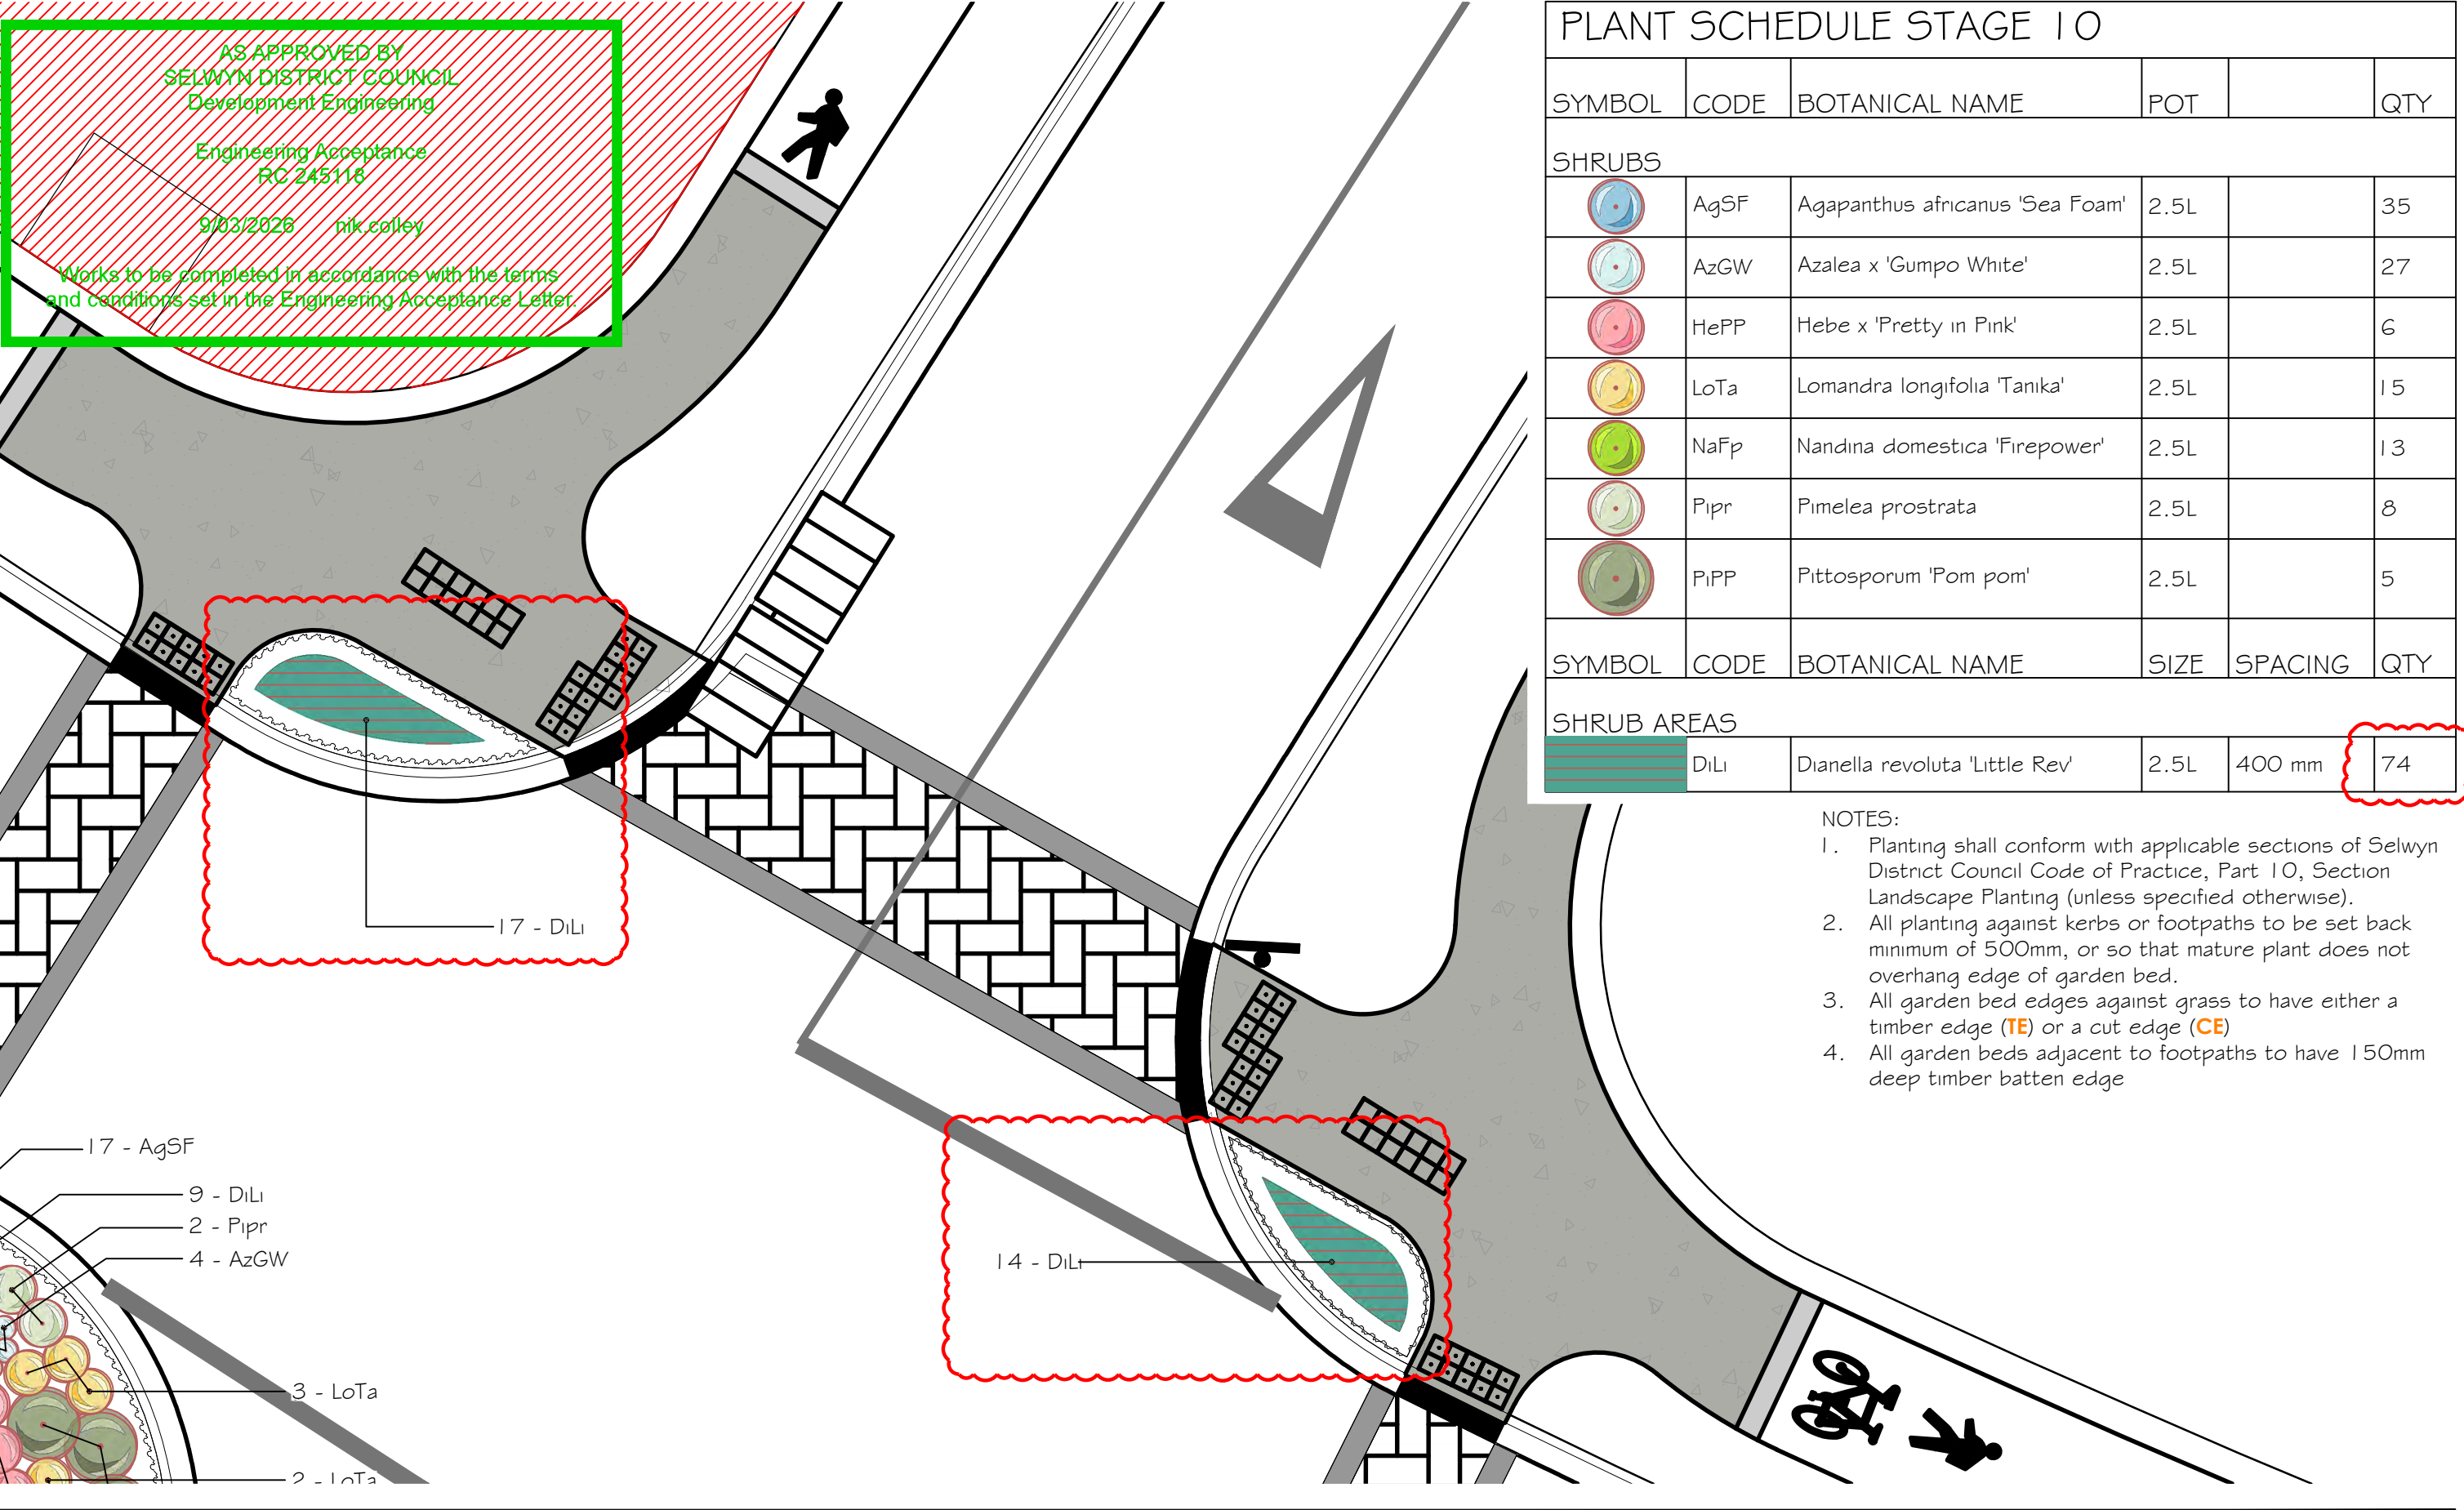

PLEASE NOTE

FOR CONSTRUCTION PURPOSES USE ONLY FIGURED DIMENSIONS. THIS DRAWING MUST ALWAYS BE READ IN CONJUNCTION WITH ALL RELEVANT PROJECT DETAILS. ALL DIMENSIONS MUST BE CHECKED ON SITE PRIOR TO COMMENCEMENT. PLEASE REPORT ANY DISCREPANCY TO THE ARCHITECT OR CONTRACT ADMINISTRATOR

© COPYRIGHT XTERIORSCAPES 2025

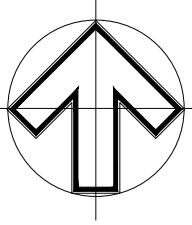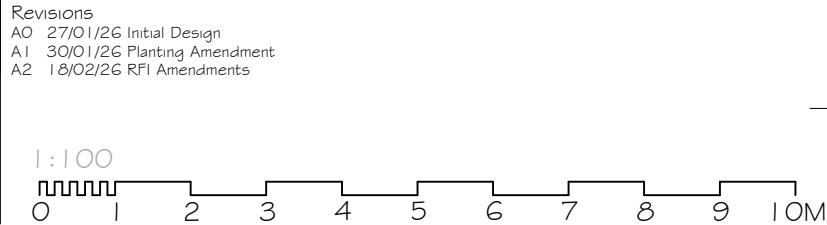

|                                                                                                |  |                          |                              |
|------------------------------------------------------------------------------------------------|--|--------------------------|------------------------------|
| Drawing<br>Conceptual Landscape Plan                                                           |  | Project Date<br>Jan 2026 |                              |
| Project/Client<br>Broadfield Grange Stages 10, 12 & 13<br>Urban Estates 22 & Broadfield Grange |  | Scale @ A3<br>1:100      |                              |
| Job reference   Drawing number<br>24112A-03-PP19                                               |  | Revision<br>A2           | Purpose of Issue<br>Approval |

**xteriorscapes**  
LANDSCAPE ARCHITECTS

441 Papanui Road, PO Box 36-511  
Christchurch 8146

m: 021 433 418    t: 03 421 8460  
hayden@xteriorscapes.nz  
www.xteriorscapes.nz


AS APPROVED BY  
SELWYN DISTRICT COUNCIL  
Development Engineering

Engineering Acceptance  
RC 245118

9/03/2026    nik.colley

Works to be completed in accordance with the terms  
and conditions set in the Engineering Acceptance Letter.

- NOTES:
- 1. Planting shall conform with applicable sections of Selwyn District Council Code of Practice, Part 10, Section Landscape Planting (unless specified otherwise).
  - 2. All planting against kerbs or footpaths to be set back minimum of 500mm, or so that mature plant does not overhang edge of garden bed.
  - 3. All garden bed edges against grass to have either a timber edge (TE) or a cut edge (CE)
  - 4. All garden beds adjacent to footpaths to have 150mm deep timber batten edge
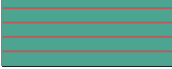
| PLANT SCHEDULE STAGE 10                                                             |      |                                 |      |         |     |
|-------------------------------------------------------------------------------------|------|---------------------------------|------|---------|-----|
| SYMBOL                                                                              | CODE | BOTANICAL NAME                  | POT  |         | QTY |
| SHRUBS                                                                              |      |                                 |      |         |     |
|  | AgSF | Agapanthus africanus 'Sea Foam' | 2.5L |         | 35  |
|  | AzGW | Azalea x 'Gumpo White'          | 2.5L |         | 27  |
|  | HePP | Hebe x 'Pretty in Pink'         | 2.5L |         | 6   |
|  | LoTa | Lomandra longifolia 'Tanika'    | 2.5L |         | 15  |
|  | NaFp | Nandina domestica 'Firepower'   | 2.5L |         | 13  |
|  | Pipr | Pimelea prostrata               | 2.5L |         | 8   |
|  | PiPP | Pittosporum 'Pom pom'           | 2.5L |         | 5   |
| SYMBOL                                                                              | CODE | BOTANICAL NAME                  | SIZE | SPACING | QTY |
| SHRUB AREAS                                                                         |      |                                 |      |         |     |
|   | DiLi | Dianella revoluta 'Little Rev'  | 2.5L | 400 mm  | 74  |

PLEASE NOTE

FOR CONSTRUCTION PURPOSES USE ONLY FIGURED DIMENSIONS. THIS DRAWING MUST ALWAYS BE READ IN CONJUNCTION WITH ALL RELEVANT PROJECT DETAILS. ALL DIMENSIONS MUST BE CHECKED ON SITE PRIOR TO COMMENCEMENT. PLEASE REPORT ANY DISCREPANCY TO THE ARCHITECT OR CONTRACT ADMINISTRATOR



© COPYRIGHT XTERIORSCAPES 2025

Revisions

AO 27/01/26 Initial Design

A1 18/02/26 RFI Amendments

1:100

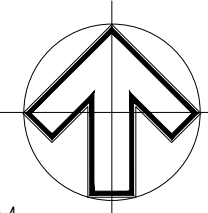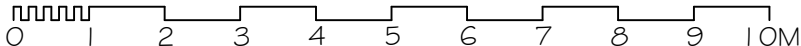


|                                      |  |                  |  |
|--------------------------------------|--|------------------|--|
| Drawing                              |  | Project Date     |  |
| Conceptual Landscape Plan            |  | Jan 2026         |  |
| Project/Client                       |  | Scale @ A3       |  |
| Broadfield Grange Stages 10, 12 & 13 |  | 1:100            |  |
| Urban Estates 22 & Broadfield Grange |  | Purpose of Issue |  |
| Job reference   Drawing number       |  | Approval         |  |
| 24112A-03-PP20                       |  | A1               |  |
| Revision                             |  |                  |  |



**xteriorscapes**  
LANDSCAPE ARCHITECTS

441 Papanui Road, PO Box 36-511  
Christchurch 8146

m: 021 433 418    t: 03 421 8460  
hayden@xteriorscapes.nz  
www.xteriorscapes.nz

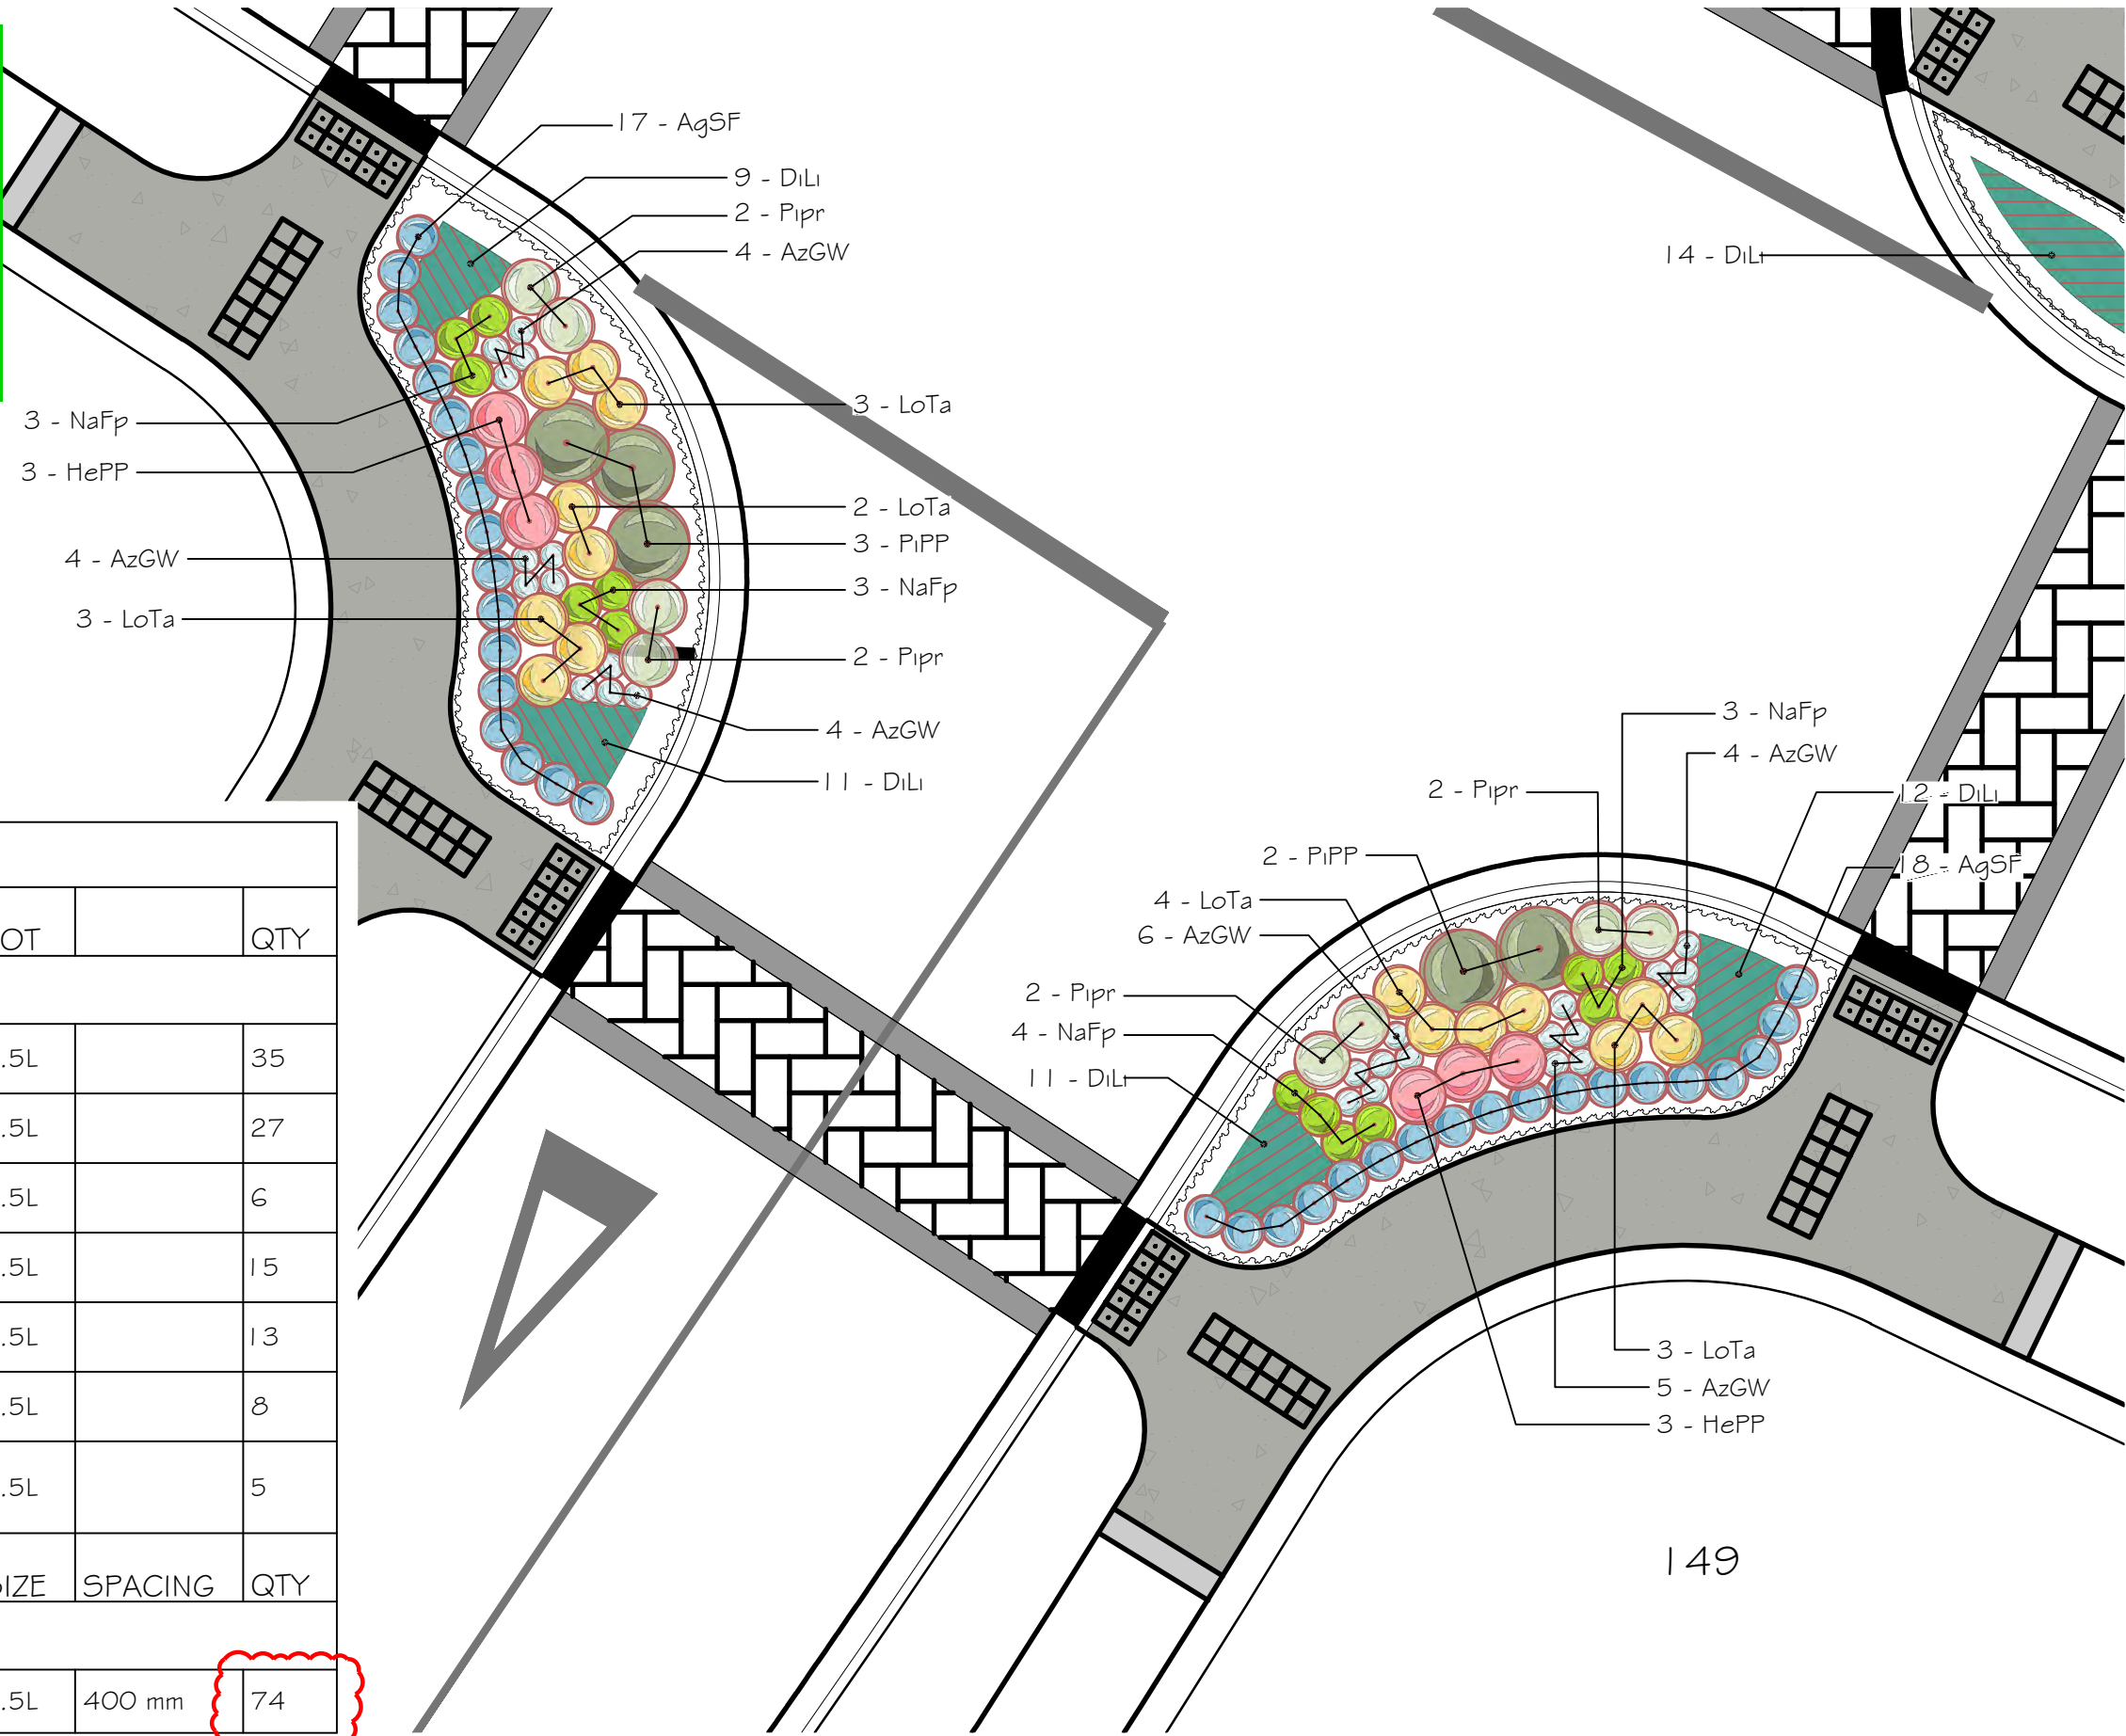


AS APPROVED BY  
SELWYN DISTRICT COUNCIL  
Development Engineering


Engineering Acceptance  
RC 245118

9/03/2026    nik.colley

Works to be completed in accordance with the terms  
and conditions set in the Engineering Acceptance Letter.
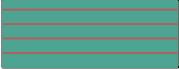
| PLANT SCHEDULE STAGE 12                                                             |      |                                 |      |         |     |
|-------------------------------------------------------------------------------------|------|---------------------------------|------|---------|-----|
| SYMBOL                                                                              | CODE | BOTANICAL NAME                  | POT  |         | QTY |
| TREES                                                                               |      |                                 |      |         |     |
|     | Pscr | Pseudopanax crassifolius        | 25L  |         | 2   |
|     | SoDG | Sophora molloyi 'Dragon's Gold' | 10L  |         | 1   |
| SHRUBS                                                                              |      |                                 |      |         |     |
|   | AgSF | Agapanthus africanus 'Sea Foam' | 2.5L |         | 19  |
|  | AzGW | Azalea x 'Gumpo White'          | 2.5L |         | 32  |
|  | HePP | Hebe x 'Pretty in Pink'         | 2.5L |         | 5   |
|  | LoTa | Lomandra longifolia 'Tanika'    | 2.5L |         | 16  |
|  | NaFp | Nandina domestica 'Firepower'   | 2.5L |         | 6   |
|  | Pipr | Pimelea prostrata               | 2.5L |         | 21  |
|  | PIPP | Pittosporum 'Pom pom'           | 2.5L |         | 7   |
|  | WeGB | Westringia x 'Grey Box'         | 2.5L |         | 51  |
| SYMBOL                                                                              | CODE | BOTANICAL NAME                  | SIZE | SPACING | QTY |
| SHRUB AREAS                                                                         |      |                                 |      |         |     |
|   | DiLi | Dianella revoluta 'Little Rev'  | 2.5L | 400 mm  | 84  |



- NOTES:
- Planting shall conform with applicable sections of Selwyn District Council Code of Practice, Part 10, Section Landscape Planting (unless specified otherwise).
  - All planting against kerbs or footpaths to be set back minimum of 500mm, or so that mature plant does not overhang edge of garden bed.
  - All garden bed edges against grass to have either a timber edge (TE) or a cut edge (CE)
  - All garden beds adjacent to footpaths to have 150mm deep timber batten edge

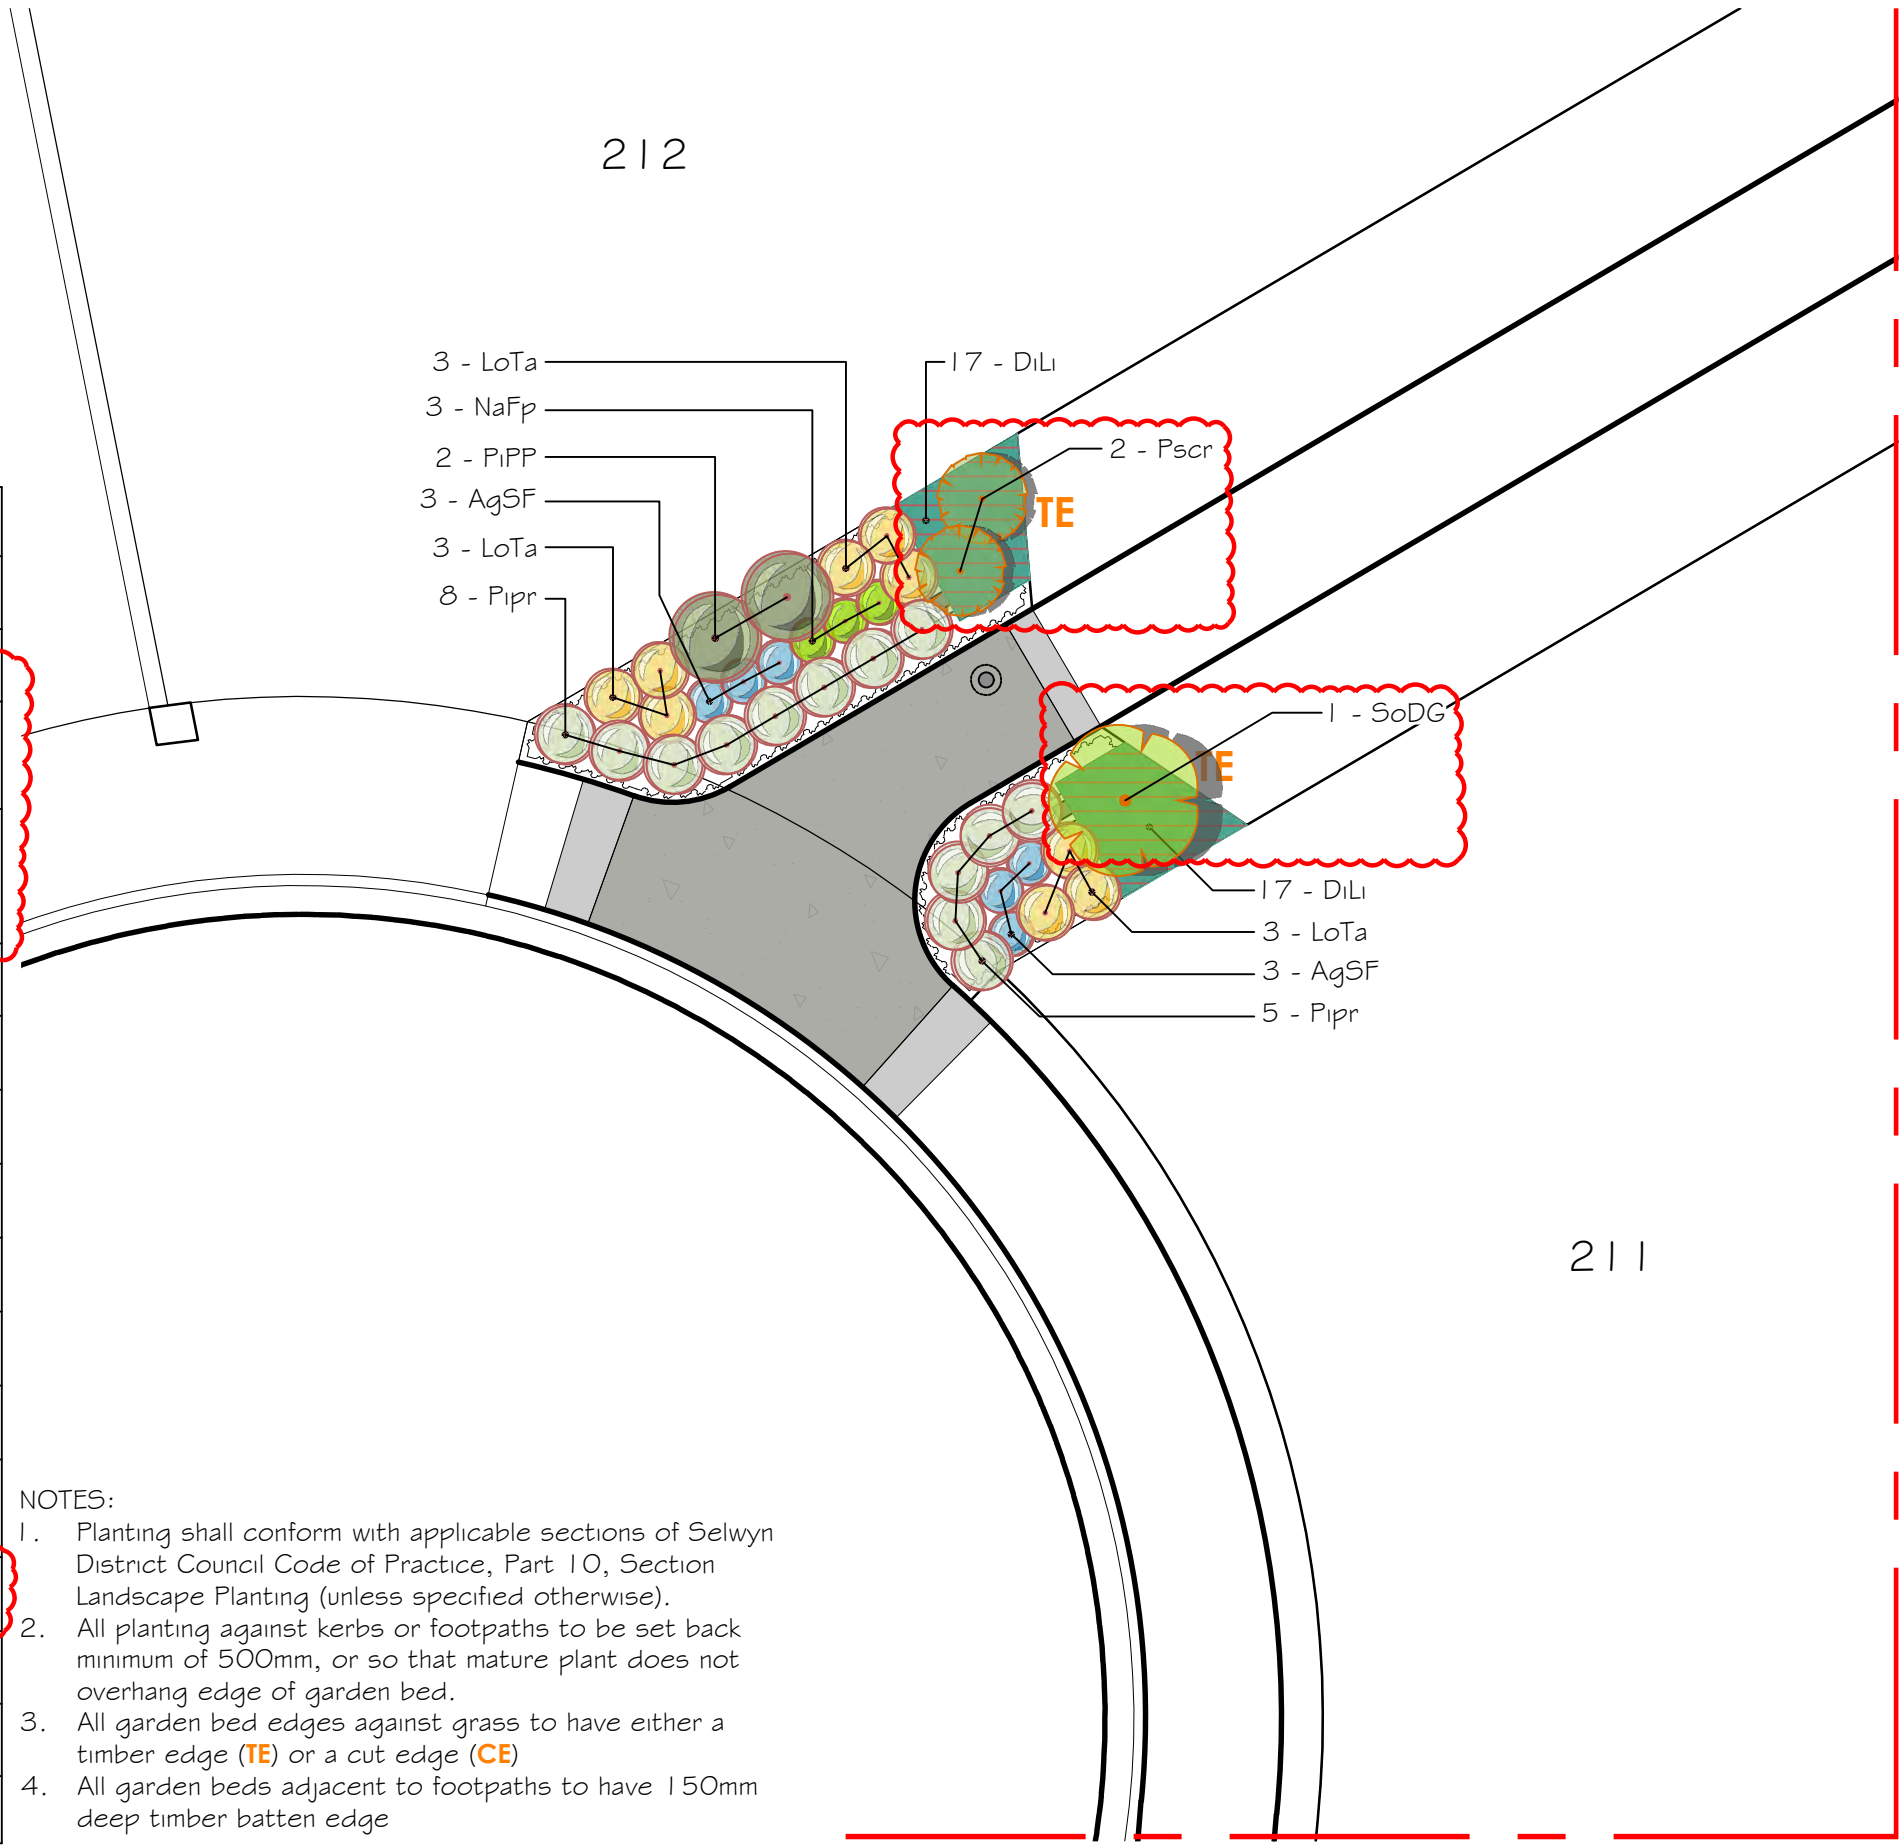

PLEASE NOTE

FOR CONSTRUCTION PURPOSES USE ONLY FIGURED DIMENSIONS. THIS DRAWING MUST ALWAYS BE READ IN CONJUNCTION WITH ALL RELEVANT PROJECT DETAILS. ALL DIMENSIONS MUST BE CHECKED ON SITE PRIOR TO COMMENCEMENT. PLEASE REPORT ANY DISCREPANCY TO THE ARCHITECT OR CONTRACT ADMINISTRATOR

© COPYRIGHT XTERIORSCAPES 2025

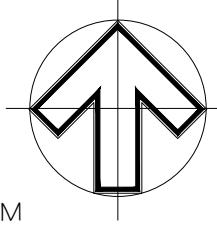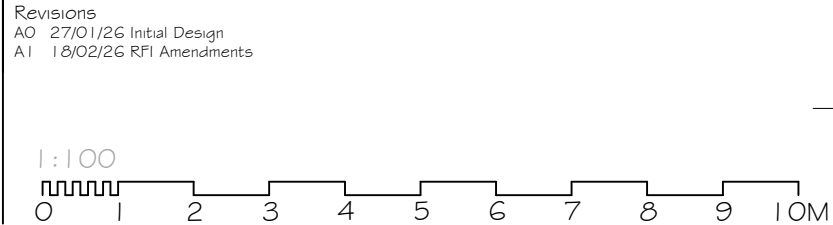

|                                      |  |                  |  |
|--------------------------------------|--|------------------|--|
| Drawing                              |  | Project Date     |  |
| Conceptual Landscape Plan            |  | Jan 2026         |  |
| Project/Client                       |  | Scale @ A3       |  |
| Broadfield Grange Stages 10, 12 & 13 |  | 1:100            |  |
| Urban Estates 22 & Broadfield Grange |  | Purpose of Issue |  |
| Job reference   Drawing number       |  | Approval         |  |
| 24112A-03-PP21                       |  | A1               |  |
| Revision                             |  |                  |  |



xteriorscapes  
LANDSCAPE ARCHITECTS

441 Papanui Road, PO Box 36-511  
Christchurch 8146

m: 021 433 418 t: 03 421 8460  
hayden@xteriorscapes.nz  
www.xteriorscapes.nz