


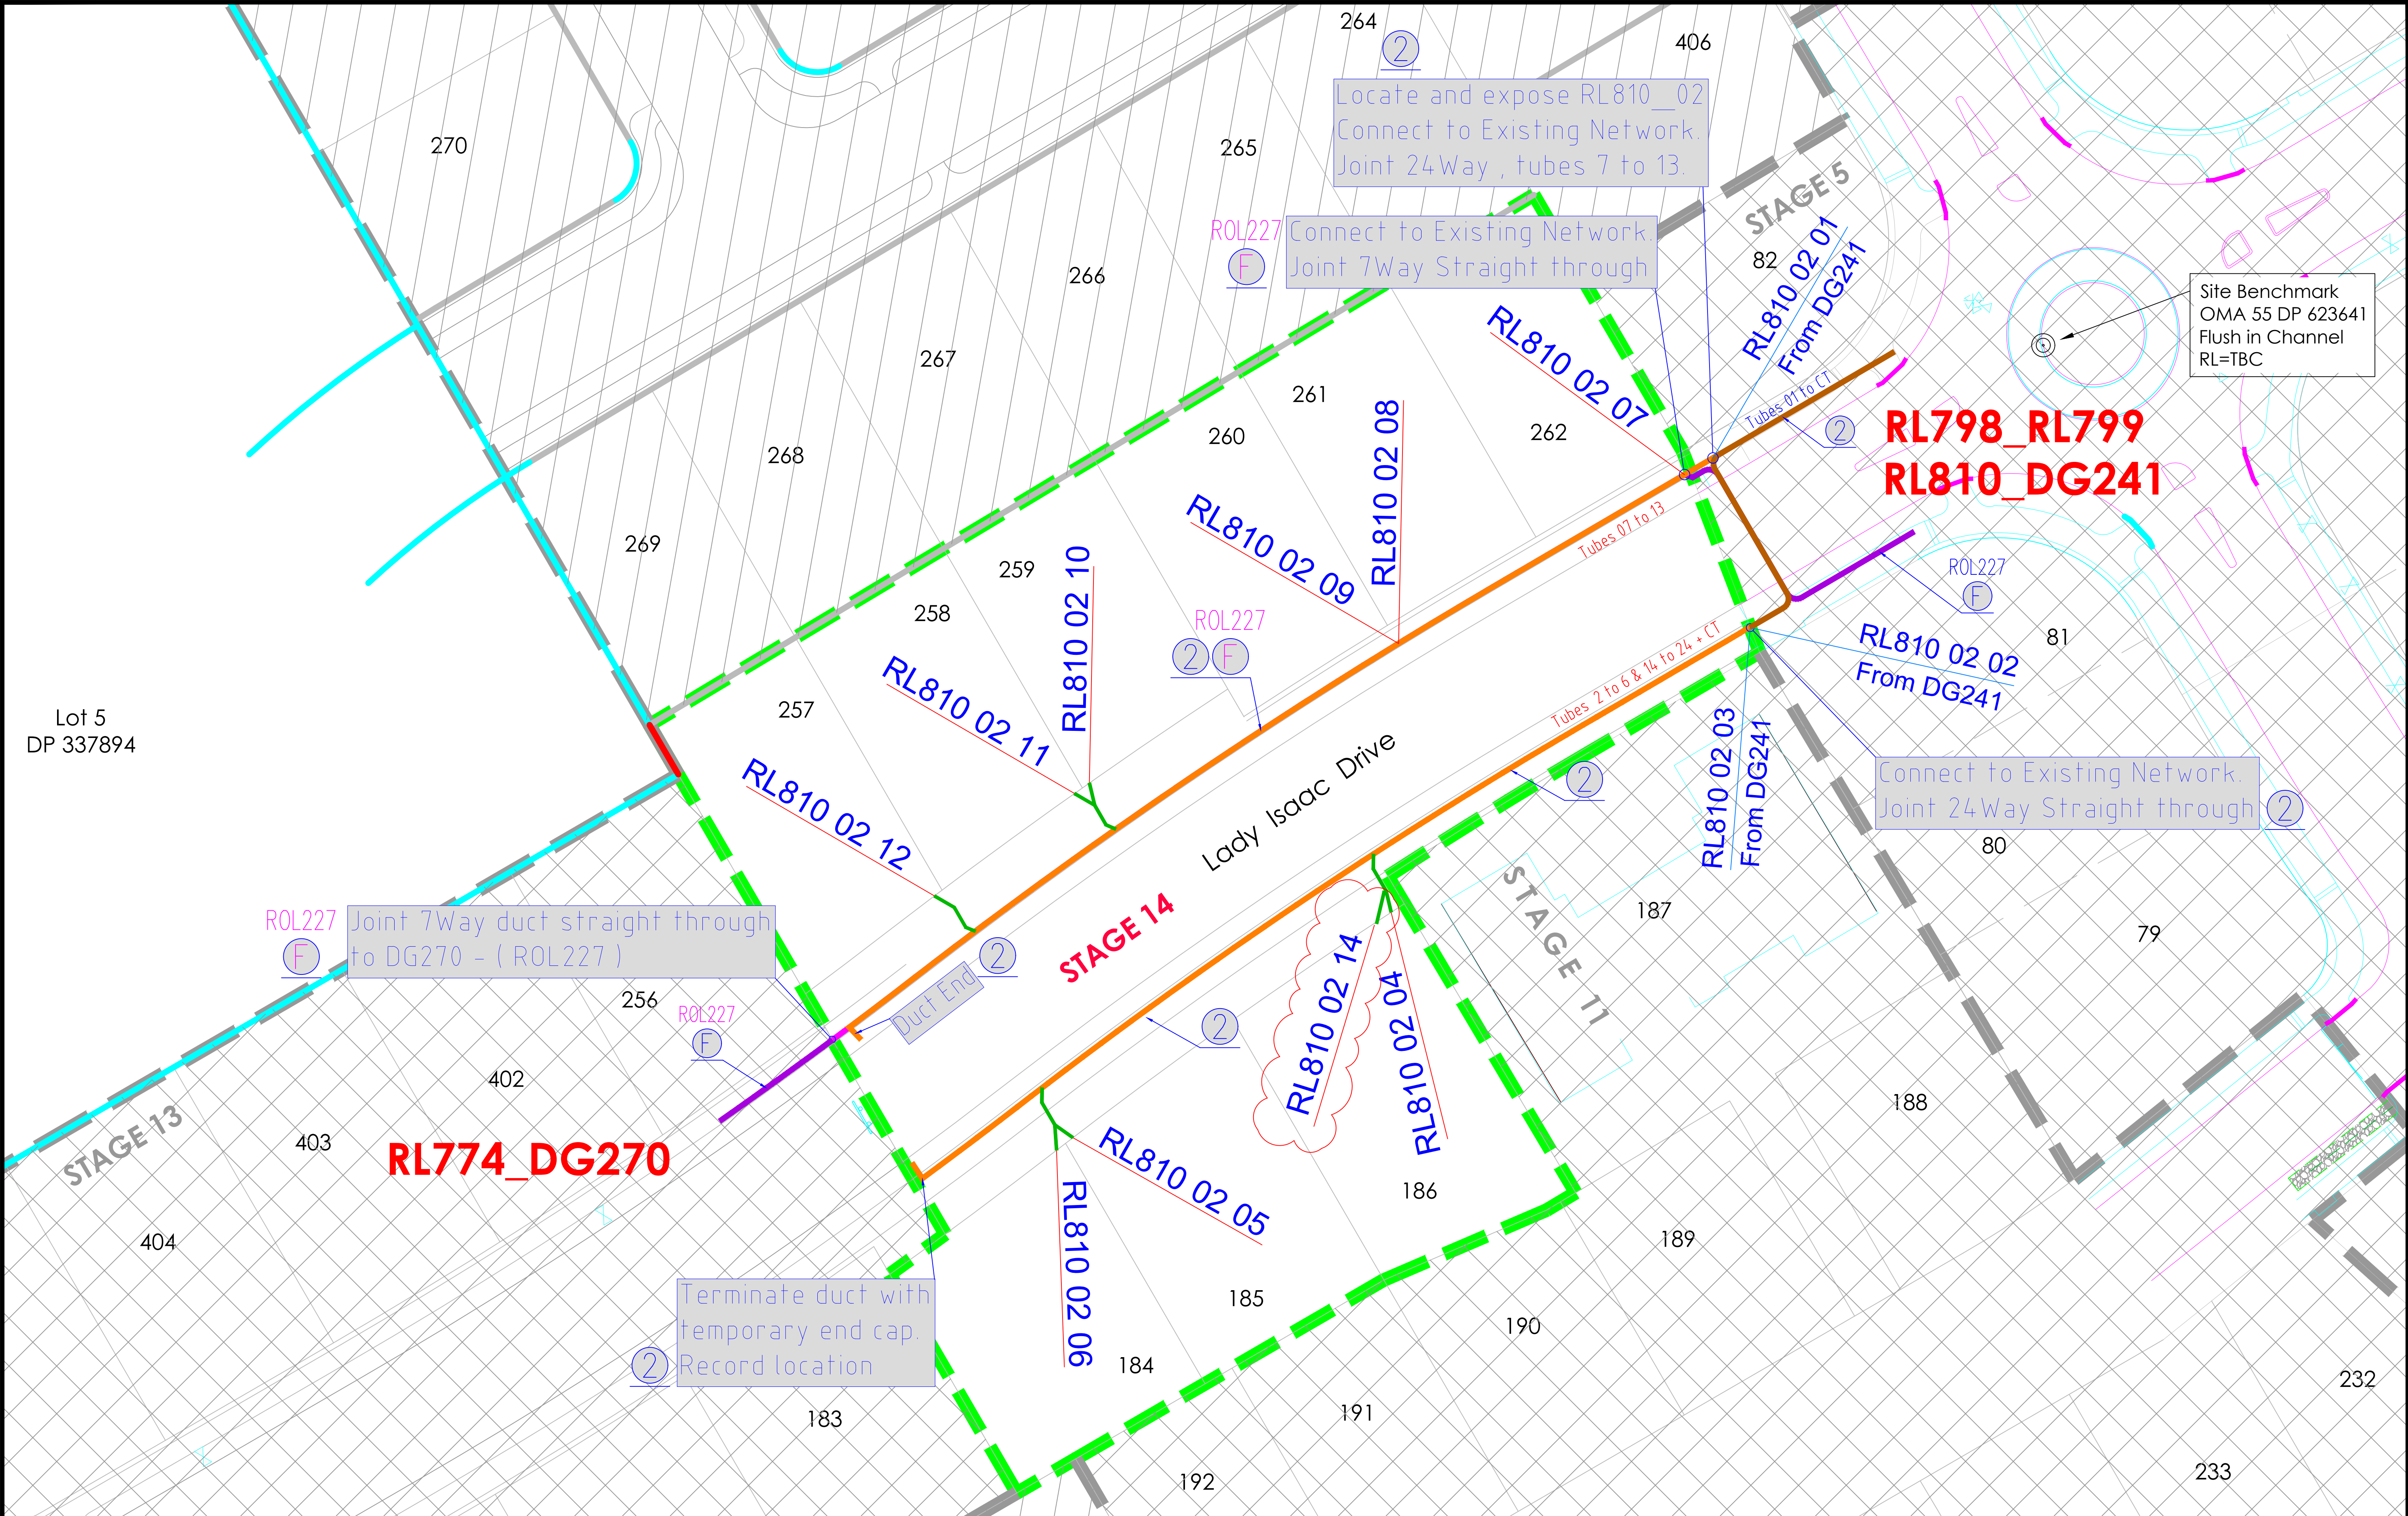

Rev.	DESCRIPTION	COMPANY	DESIGN	CHECKED	DATE
1	Initial Issue	Civtec	Angel S.	Andy P.	22/04/2026
2	Approved Plan	Civtec	Angel S.	Andy P.	22/04/2026
3	Additional Tube to Lot 186 as per request.	Civtec	A. Seville	Andy P.	28/04/2026

LEGEND

End

NOTES

Job Extents

ø50/100mm duct

ID

Drop (CAB_Duct_Tube_Branch_Tube) eg. CN789_01_13_A_2

Manhole

Cabinet (Primary)

Cabinet (Secondary)

Pedestal (SOS)

Pedestal (ROW)

24Way multiduct

Existing multiduct

12Way multiduct

7Way multiduct

Ruggedized tube/s

TITLE	PROPOSED UFB BLOWN FIBRE INSTALLATION PLAN FOR ROLLESTON			YES	SIZE	SCALE
	CABINET RL810_DG324			POWER	A3	NTS
	548 SELWYN ROAD - BROADFIELD GRANGE				CABINET	
	STAGE 14 (WO.215597)				RL810	
					SHEET	
					1 of 1	