



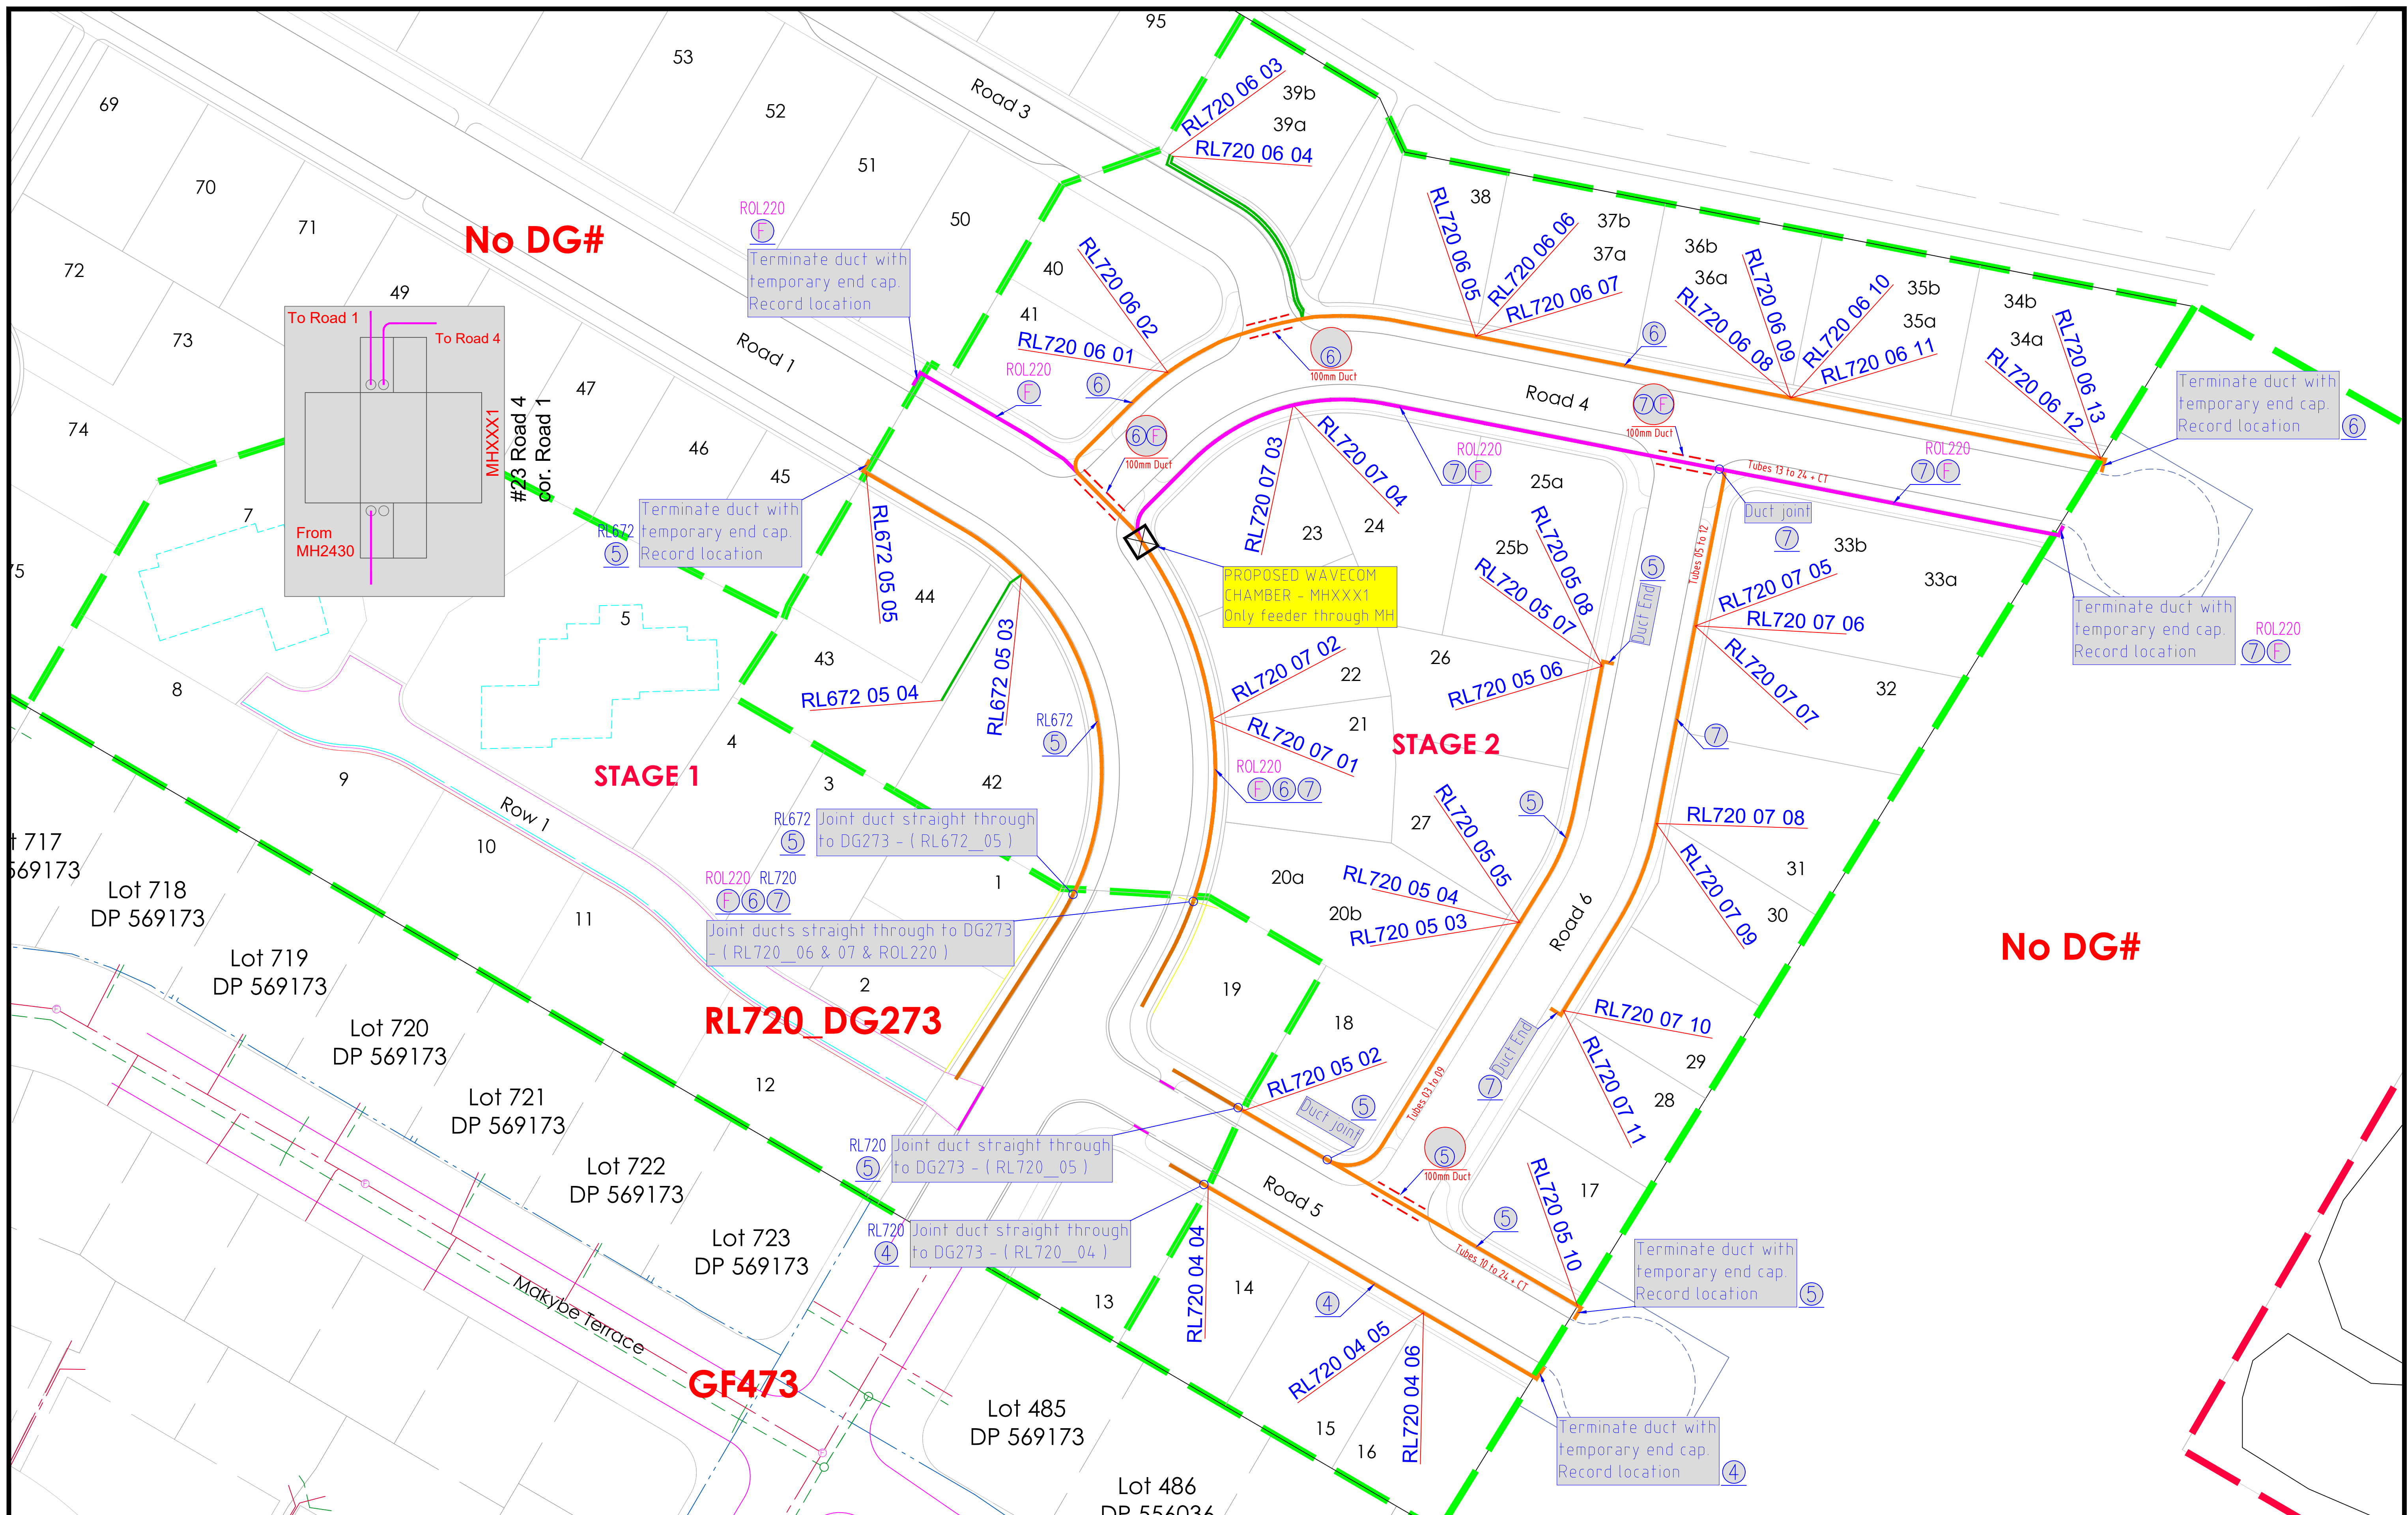

Rev.	DESCRIPTION	COMPANY	DESIGN	CHECKED	DATE
1	Initial Issue	Civtec	Angel S.	Andy P.	21/04/2026
2	Approved Plan	Civtec	Angel S.	Andy P.	22/04/2026

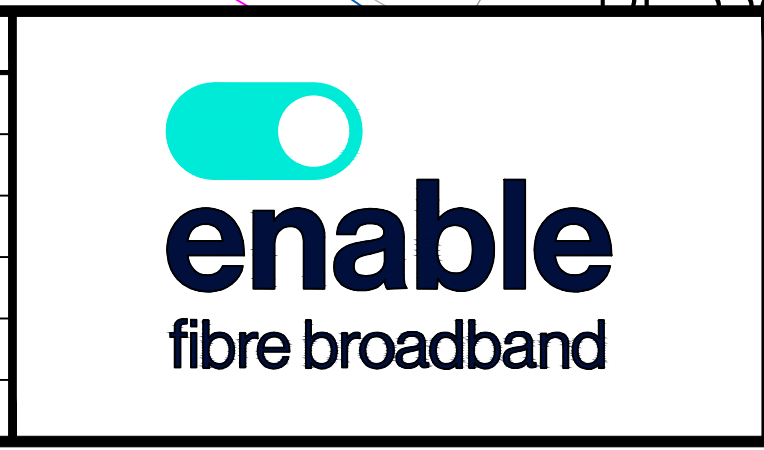

LEGEND

ø50/100mm duct

Manhole

End

NOTES

Job Extents

Cabinet (Primary)

Cabinet (Secondary)

Pedestal (SOS)

Pedestal (ROW)

Drop (CAB_Duct_Tube_Branch_Tube) eg. CN789_01_13_A_2

24Way multiduct

Existing multiduct

12Way multiduct

7Way multiduct

Ruggedized tube/s

TITLE

PROPOSED UFB BLOWN FIBRE
INSTALLATION PLAN FOR ROLLESTON
CABINET RL672 & RL720_DG323
555 BIRCHS ROAD STAGE 2
(WO.215218)

YES
POWER

SIZE
A3

SCALE
NTS

CABINET
RL672
RL720

SHEET
1 of 1